


GRUNNMYND 3. HÆÐAR 1:50

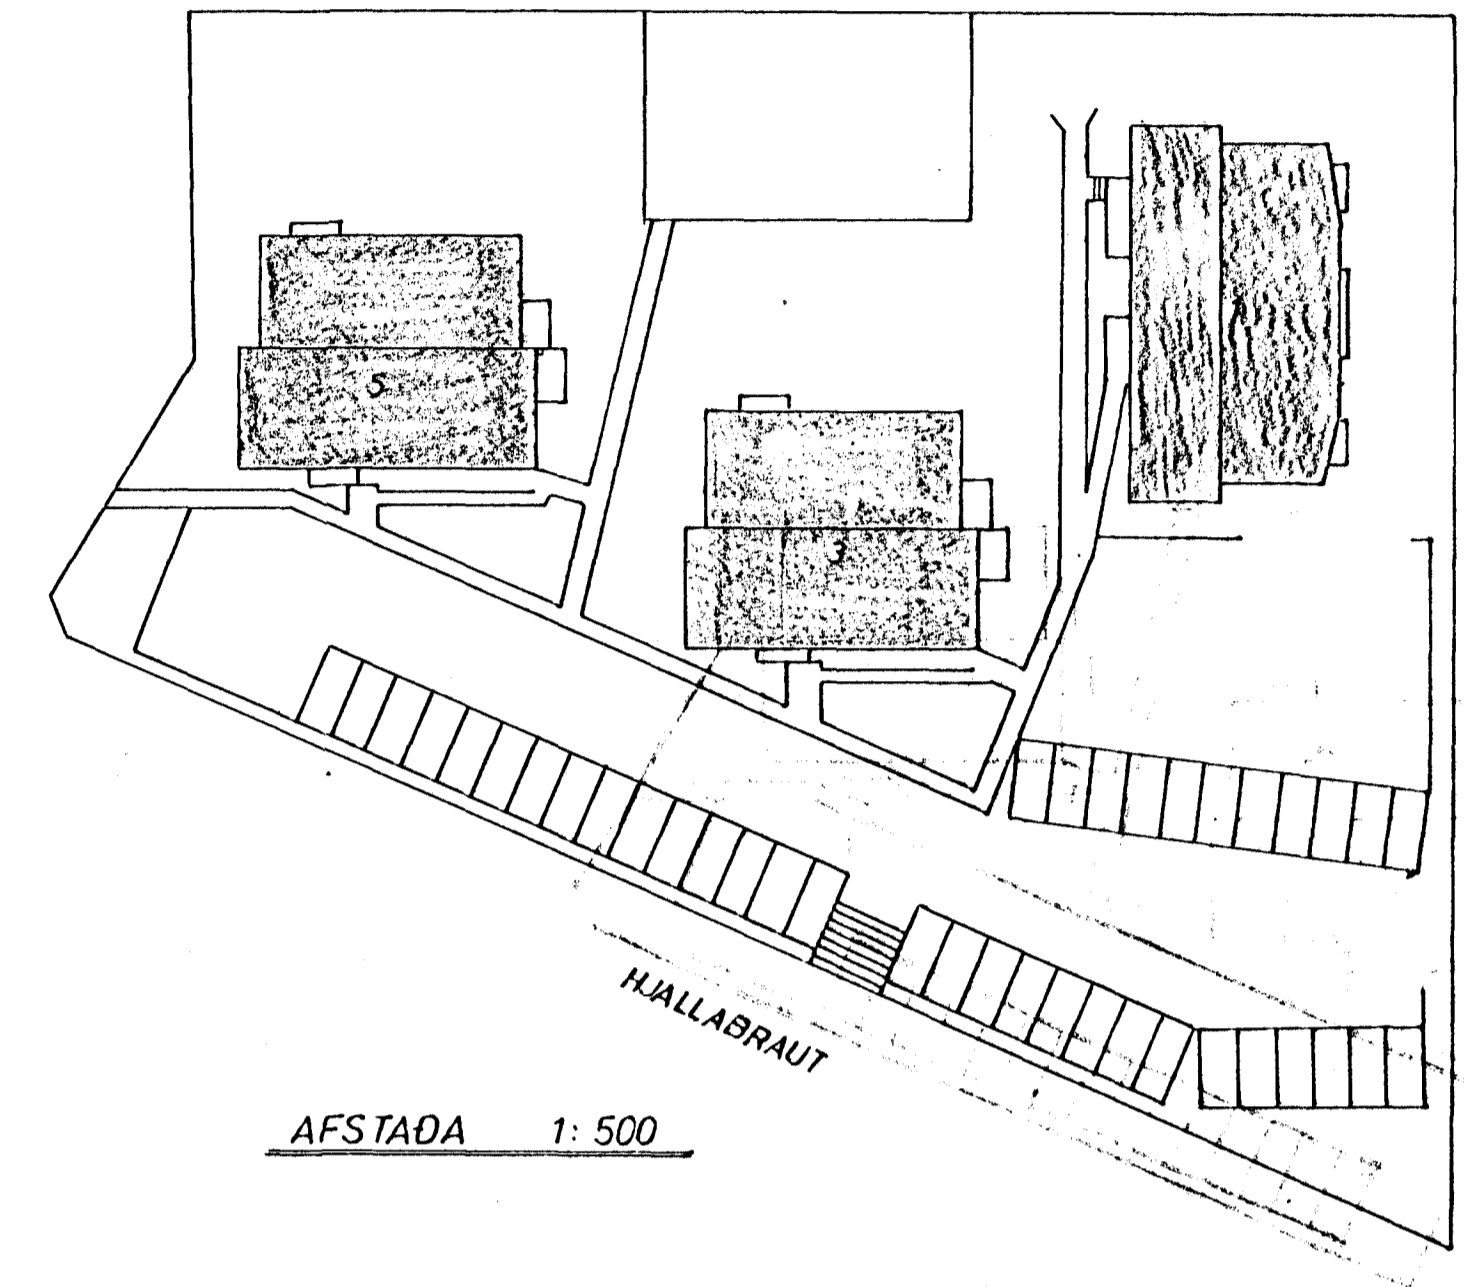

AFSTADA 1:500

SKÝRINGAR SJÁ TEIKN. NR. 20.

VÍÐIVANGUR 5. HAFNARFIRÐI.	MÆLIKVARDI 1:500 1:50	VERK 7912	TEIKN NR 34.
HITALÖGN – GRUNNMYND.	Hannað: <i>H</i> Teiknað: <i>BJ</i>	Yfirfarð: <i>H</i> Samþ: <i>H</i>	DAGS NÓV. '79
JÓHANN GUNNAR BERGPÓRSSON VERKFR MVFI STRANDGÖTU 11 – HAFNARFIRÐI – Sími 53315	BREYTT		