


GRUNNMYND 3. HÆÐAR 1:50

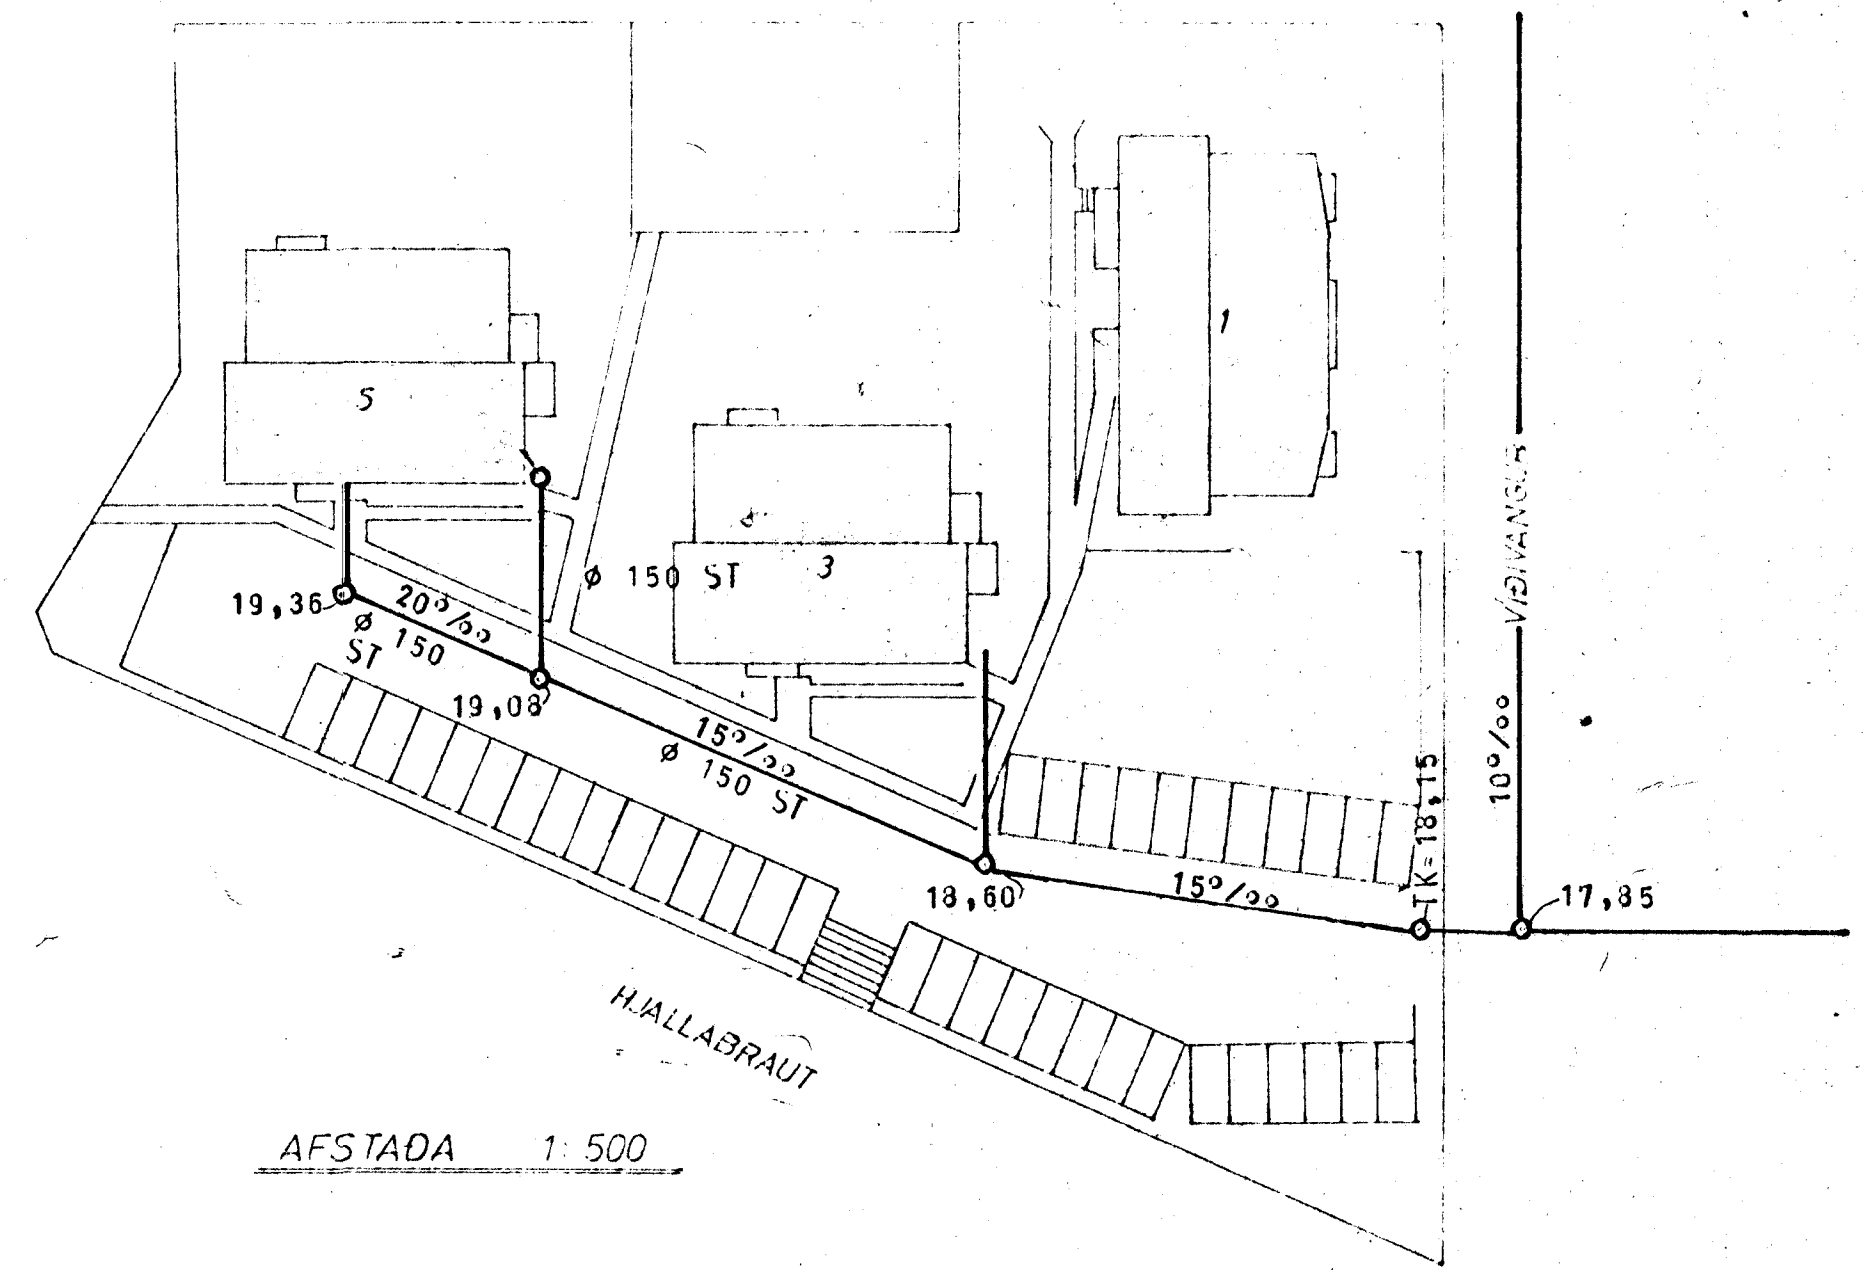

AFSTADA 1:500

A.T.H.  
GÖLFNIORFÖLL SJÁ TEIKN. NR. 22.

SKÝRINGAR SJÁ TEIKN. NR. 20.

VIÐVANGUR 5. HAFNARFIRÐI	1:500	7912	TEIKN NR. 24.
FRÁRENNISLÖGN - GRUNNMYND	1:50		NÓV. '79
JÓHANN GUNNAR BERGPÓRSSON	VERKFR. MAF		
STRANDGATA 11 HAFNARFÖR. S.M. 1135			