


GRUNNMYND 3. HÆÐAR 1:50

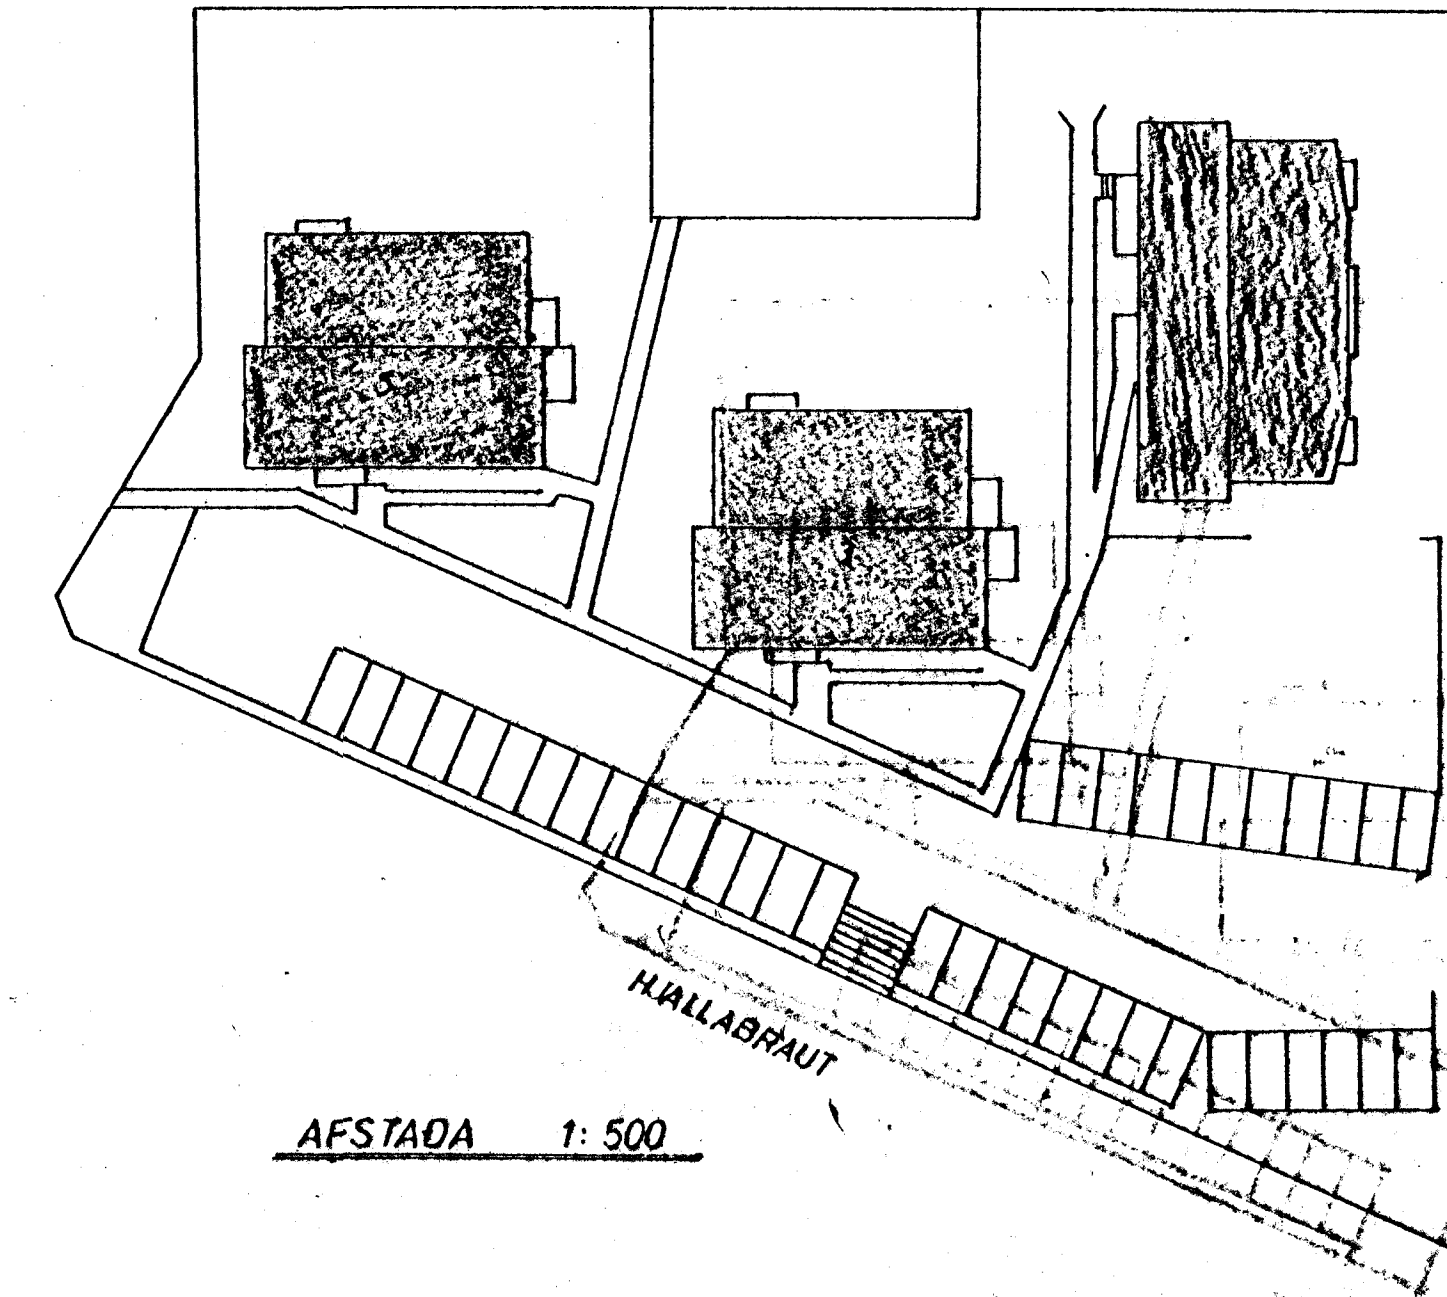

AFSTADA 1:500

SKÝRINGAR SJÁ TEIKN NR. 20.

VÍDIVANGUR 5. HAFNARFIRÐI.	MÆLIKVARDI 1:500 1:50	VERK 79 12	TEIKN NR 29
VATNSLÖGN — GRUNNMYND	Hannað: <i>[Signature]</i> Teiknað: <i>[Signature]</i>	Yfirfarir: <i>[Signature]</i> Samþ: <i>[Signature]</i>	DAGS NOV. '79
JÓHANN GUNNAR BERGPÓRSSON VERKFR MVFI STRANDGÖTU 11 — HAFNARFIRÐI — Sími 53315	BREYTT		