



VÍÐIVANGUR 5.

Samþykkt á fundi bygginga-
nefndar þ. 6. 6. 1979
BYGGINGAFULLTRÚINN
I HAFNARFIRÐI

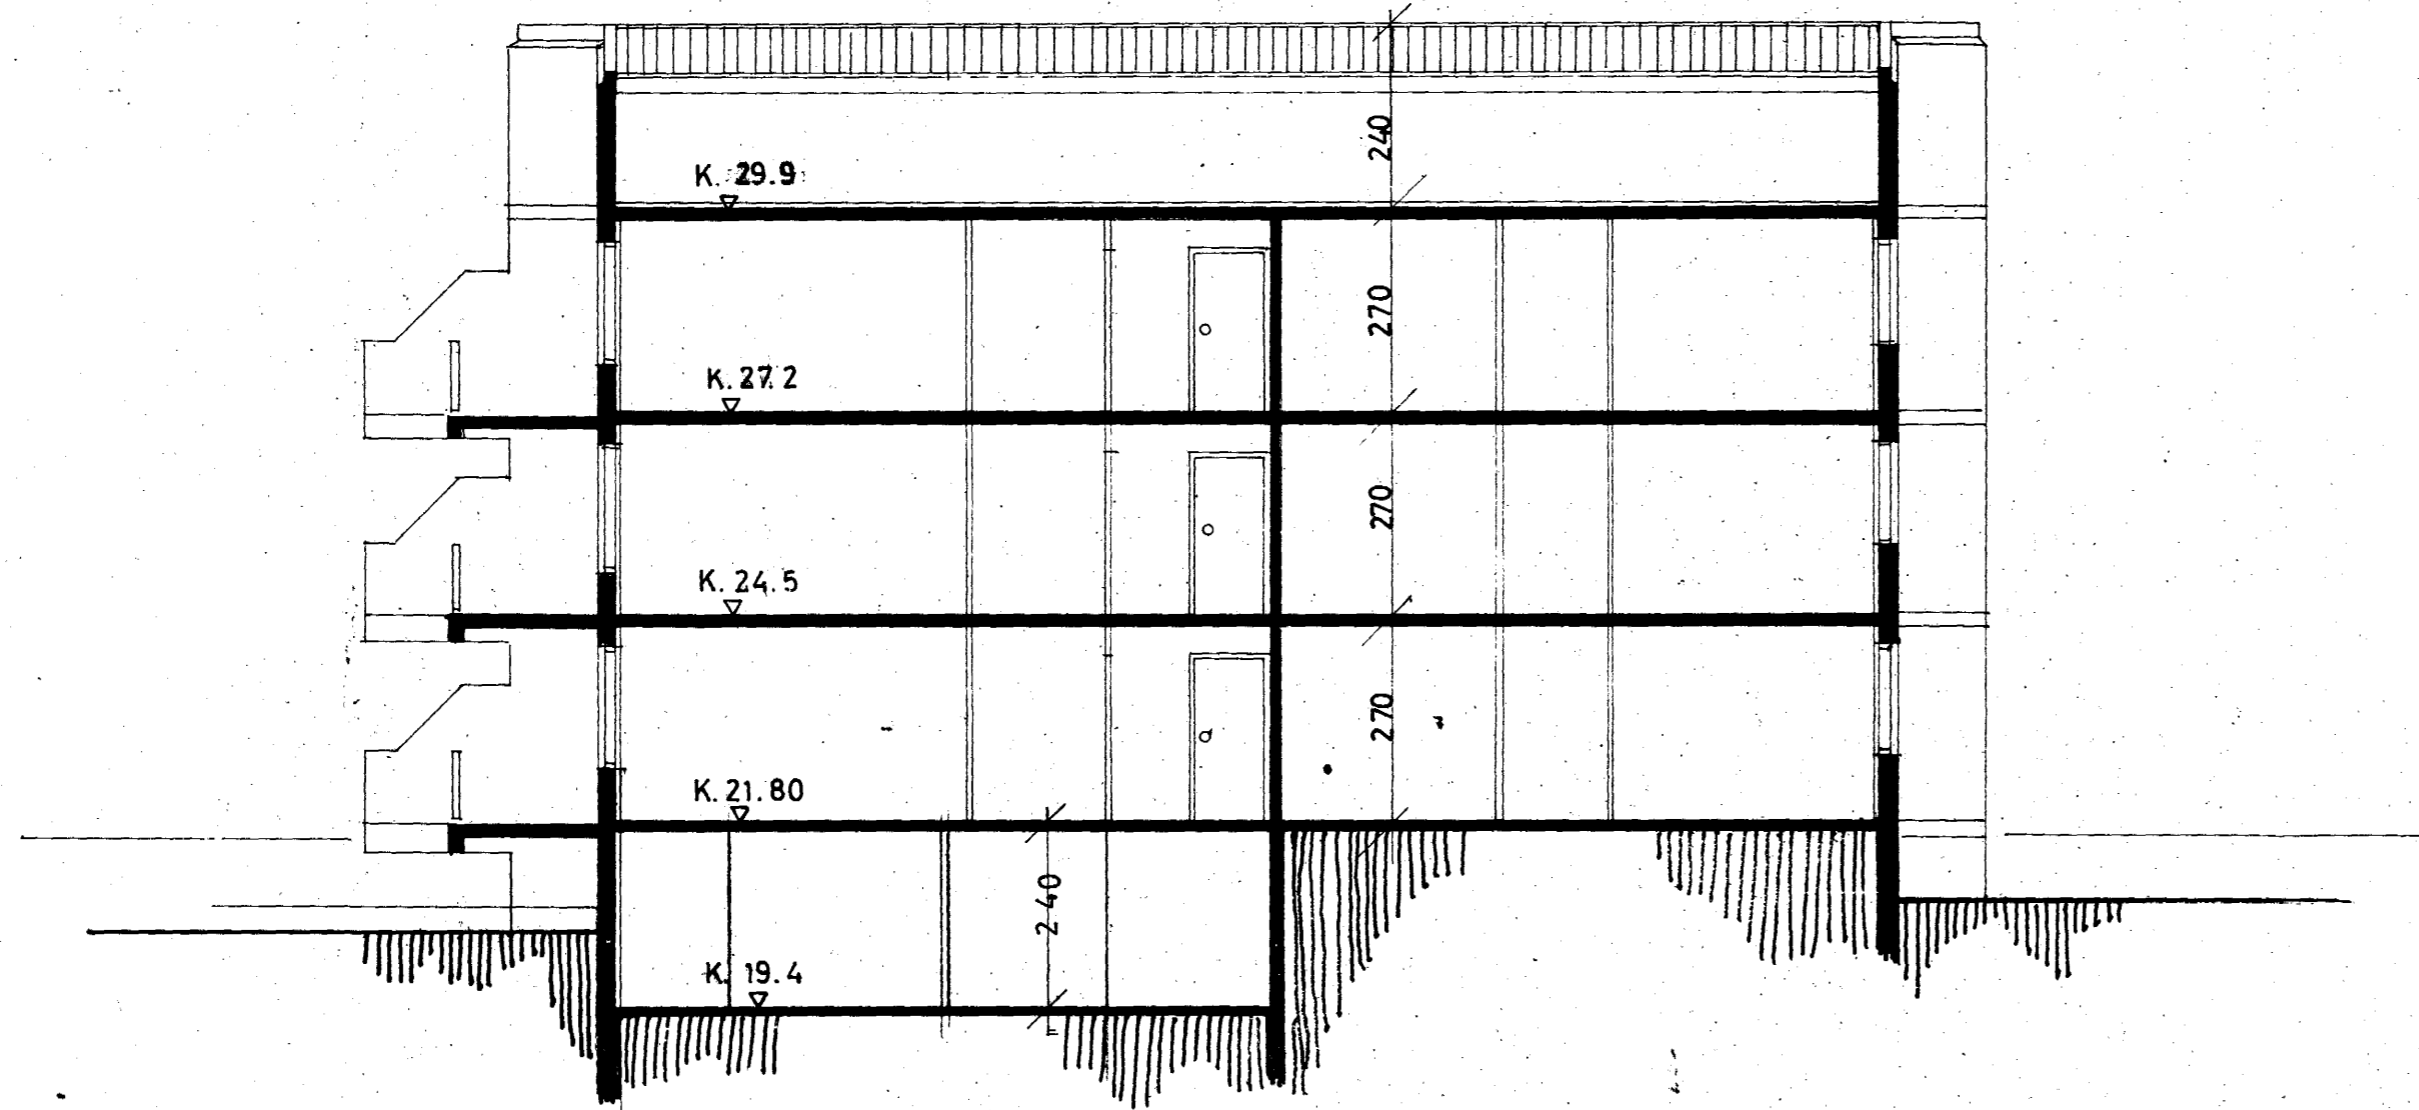

tifftopdf - www.rubissoftware.com Demo Version

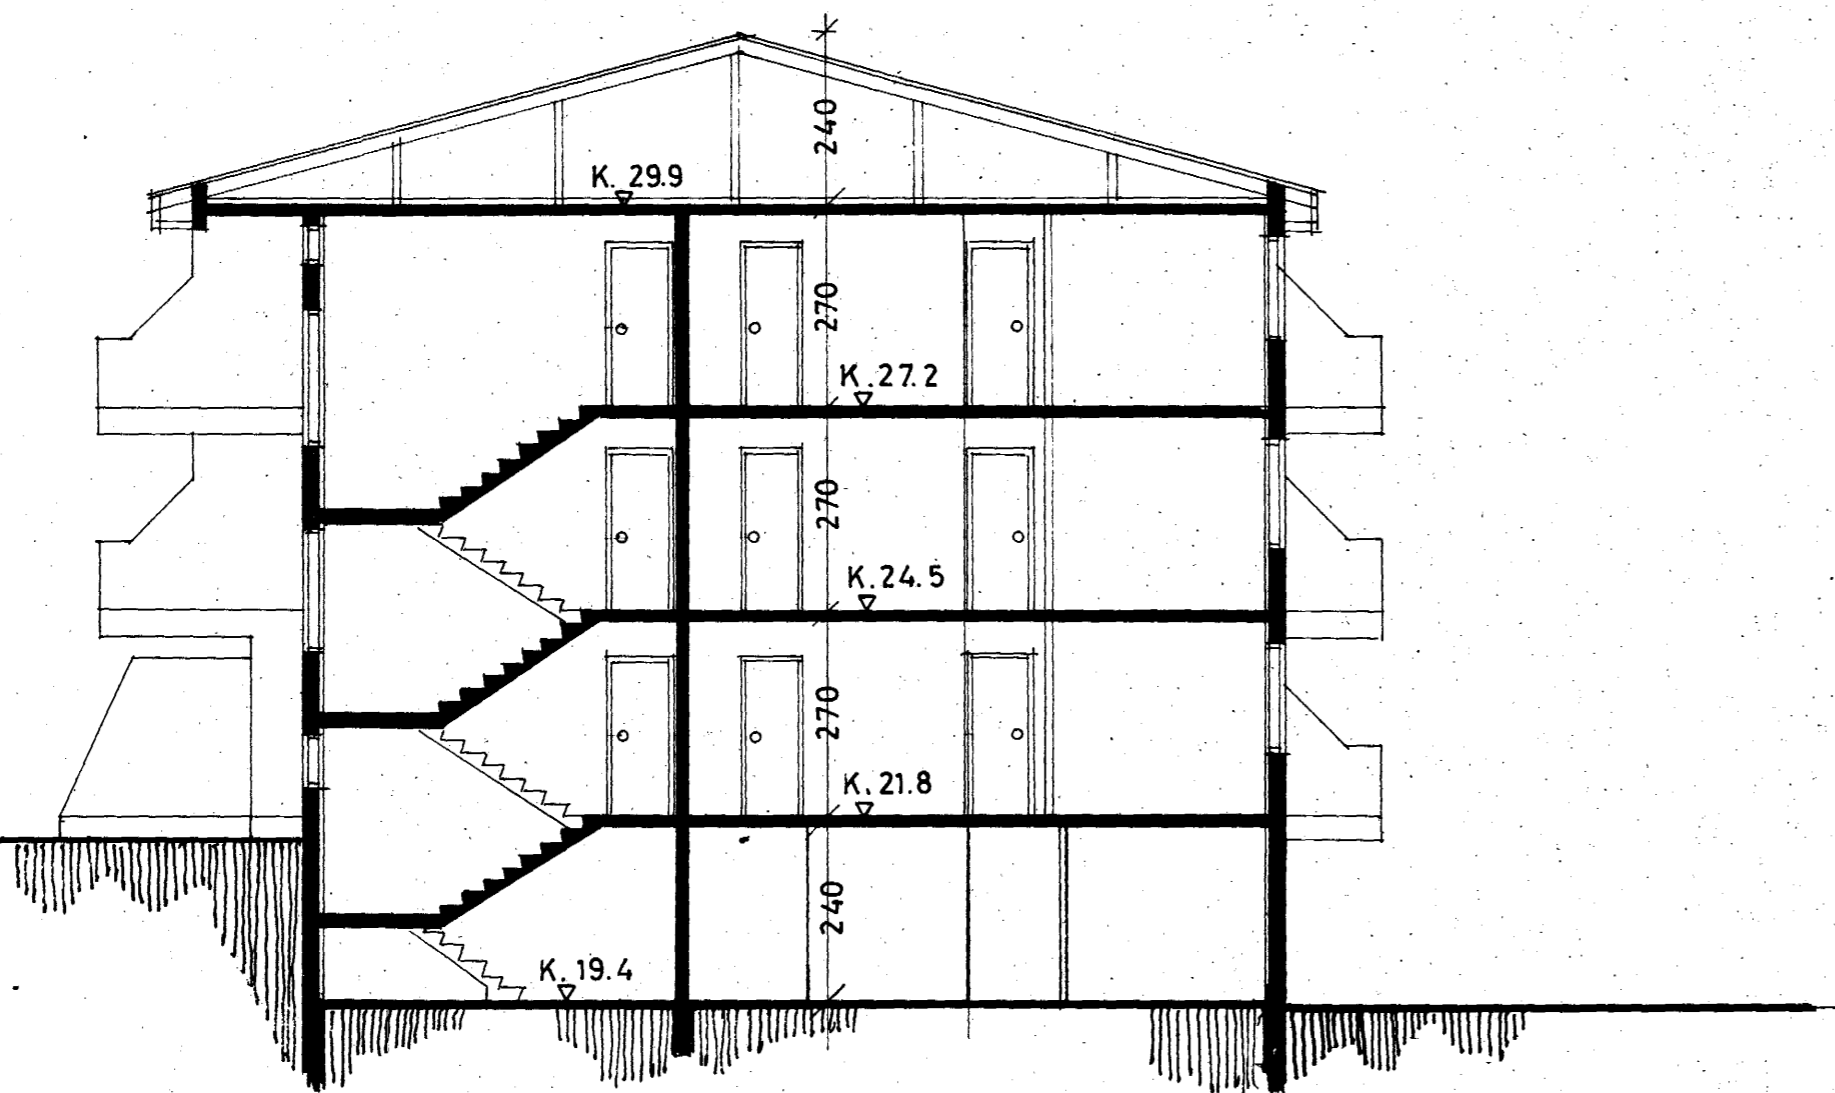

SNEIÐING B-B.

VÍÐIVANGUR 5 HAFNARFIRÐI.

VERK :	KVARÐI :	1:100
TEIKNING : SNEIÐINGAR	VERK NR :	257
TEIKNAD : MAÍ 1979	TEIKN.NR :	112
BREYTT :		



ARKITEKTASTOFAN SF

ORMAR ÞÓR GUDMUNDSSON OG ÖRNÓLFUR HALL ARKITEKTAR F.A.I.
SÍÐUMÚLA 23 REYKJAVÍK *Örnólfur Hall* SÍMI 83655