



2.HÆÐ

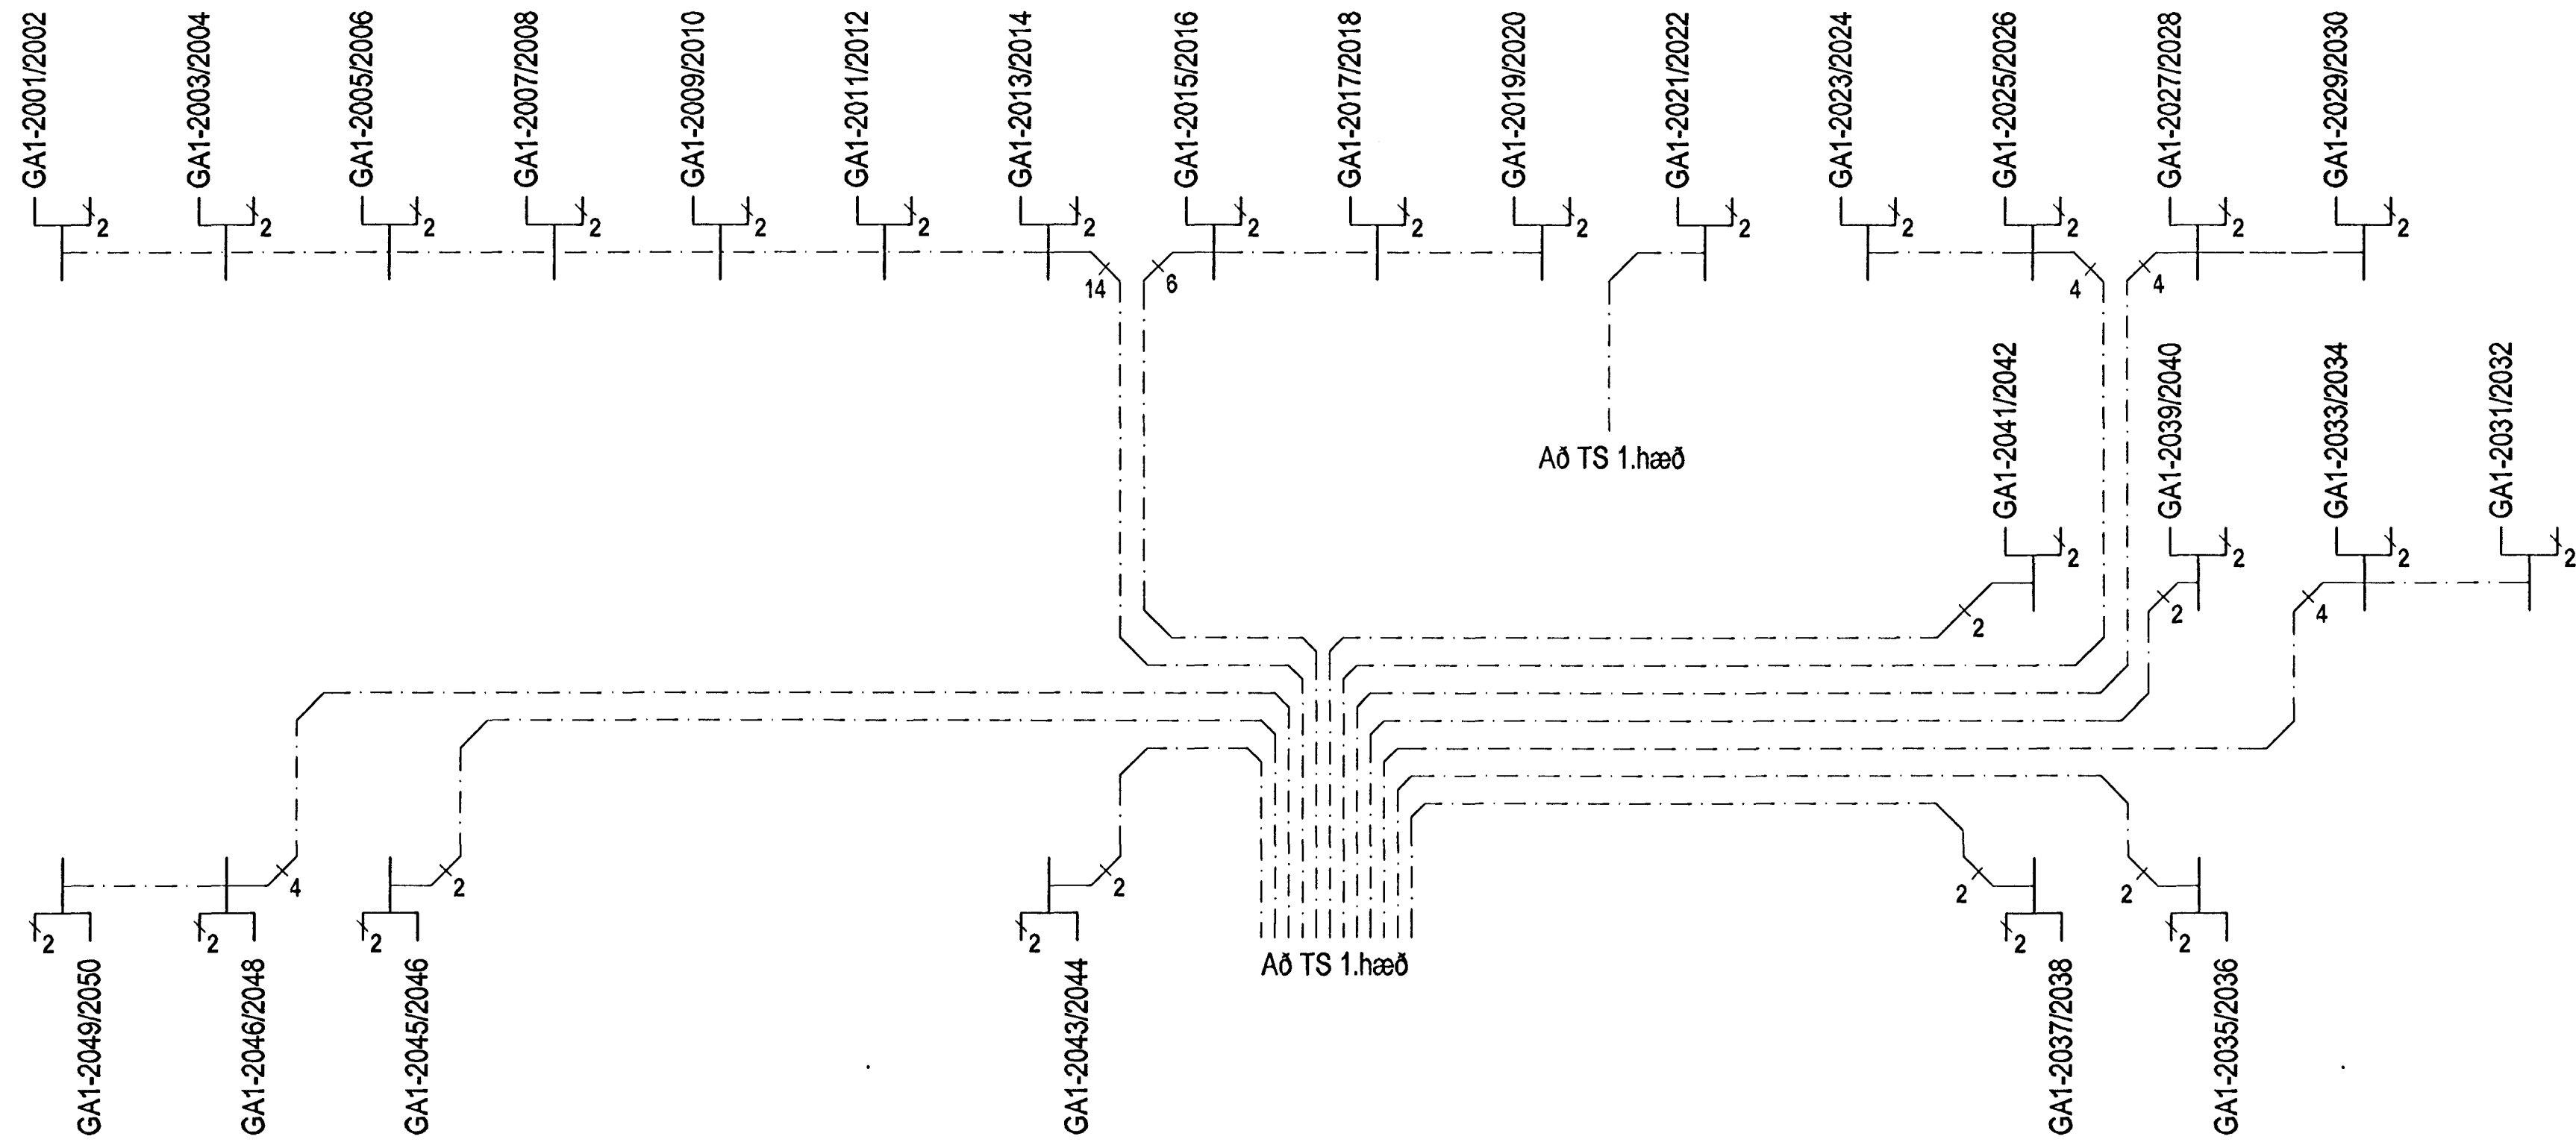


1.HÆÐ

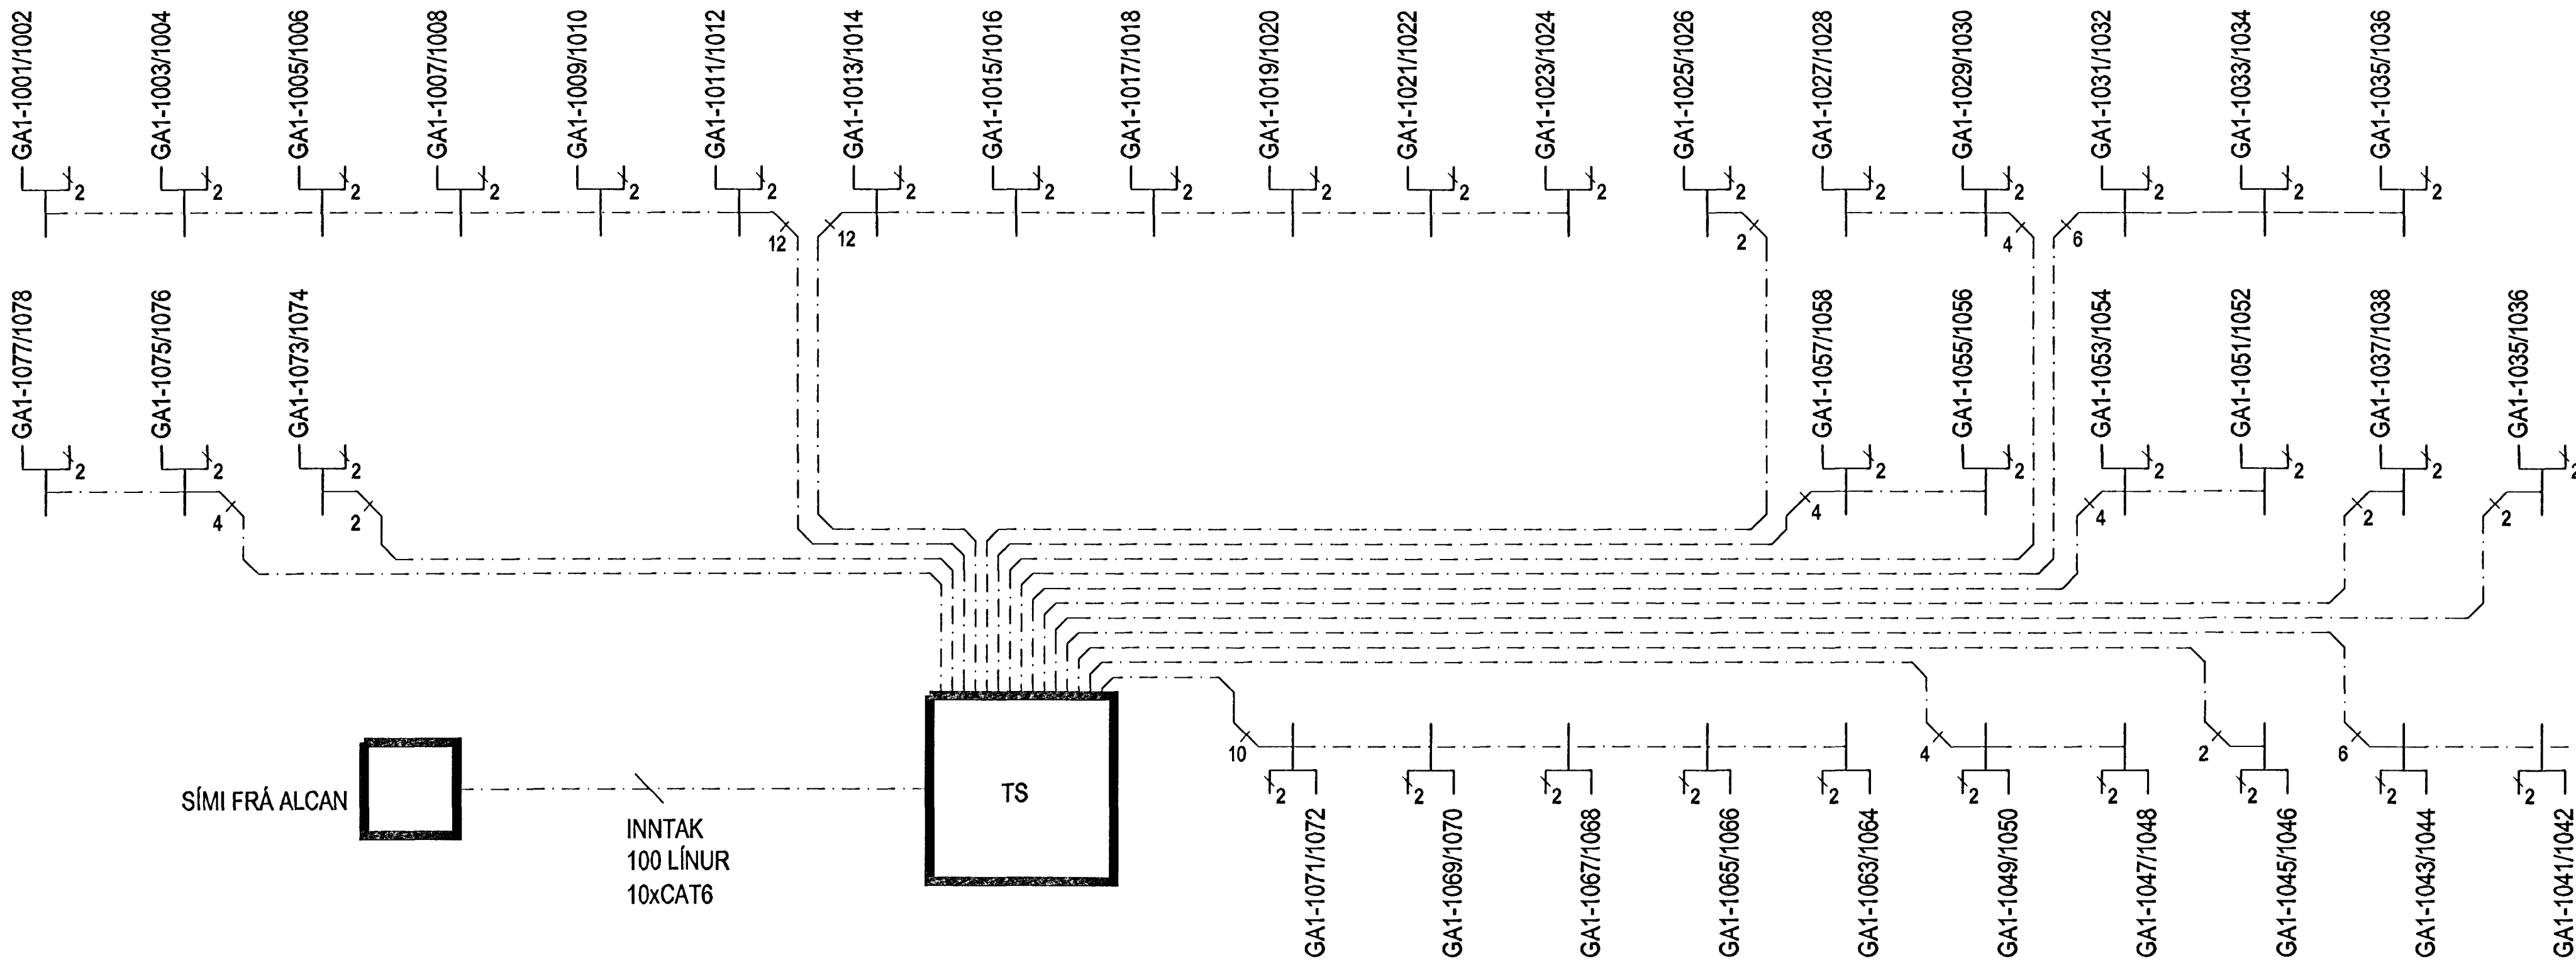

SÍMI FRÁ ALCAN



INNTAK
100 LÍNUR
10xCAT6

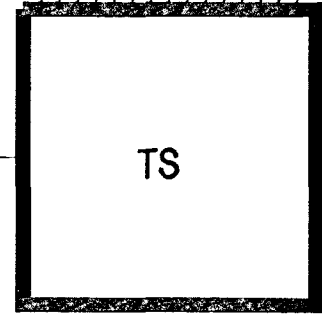

Stjórnunarmál Heitaráforðu
Alcan Ísland
2.2.041.2003
Sigurbjörn Halldórsson

Skýringar:
Explanations:

RAFTAKN

Skipholti 25
IS-105 Reykjavík
Sími 511 3399, Fax 511 3377
raftakn@raftakn.is - www.raftakn.is

Breyt. / Rev.	Vinnuteikning	Dag. / Date	Samþ. / Approved	Nám. / Released
1	Vinnuteikning	01.07'03	JOS	
Tilvitnunar nr. ISAL / Ref. drawing no. of ISAL		Samsetningartekningar nr. ISAL / Assembly drawing no. of ISAL		

Fjöldi stúkja / Number of pieces	Miður / Object	Almúli / Item	Efni / Material	Þyngd / Weight (kg)	Þyngd / Weight (kg)	Alhúsgæmsla / Remarks
1	Rásmýnd tölvukerfis 1.og 2.h. Raflagnateikning					

Stofnun / Institution	Stofnun / Institution	Stofnun / Institution	Stofnun / Institution
Skrifstofuhús Alcan, Mhl. 94	ALCAN PRIMARY METAL EUROPE	ALCAN Ísland Ltd	ALCAN
1199	330-01.6.00.01	167943	1