


SKRIFSTOFUHÚS
SÉRMYND AF OFNI Í GRYFJU VIÐ ÚTVEGG
1:5

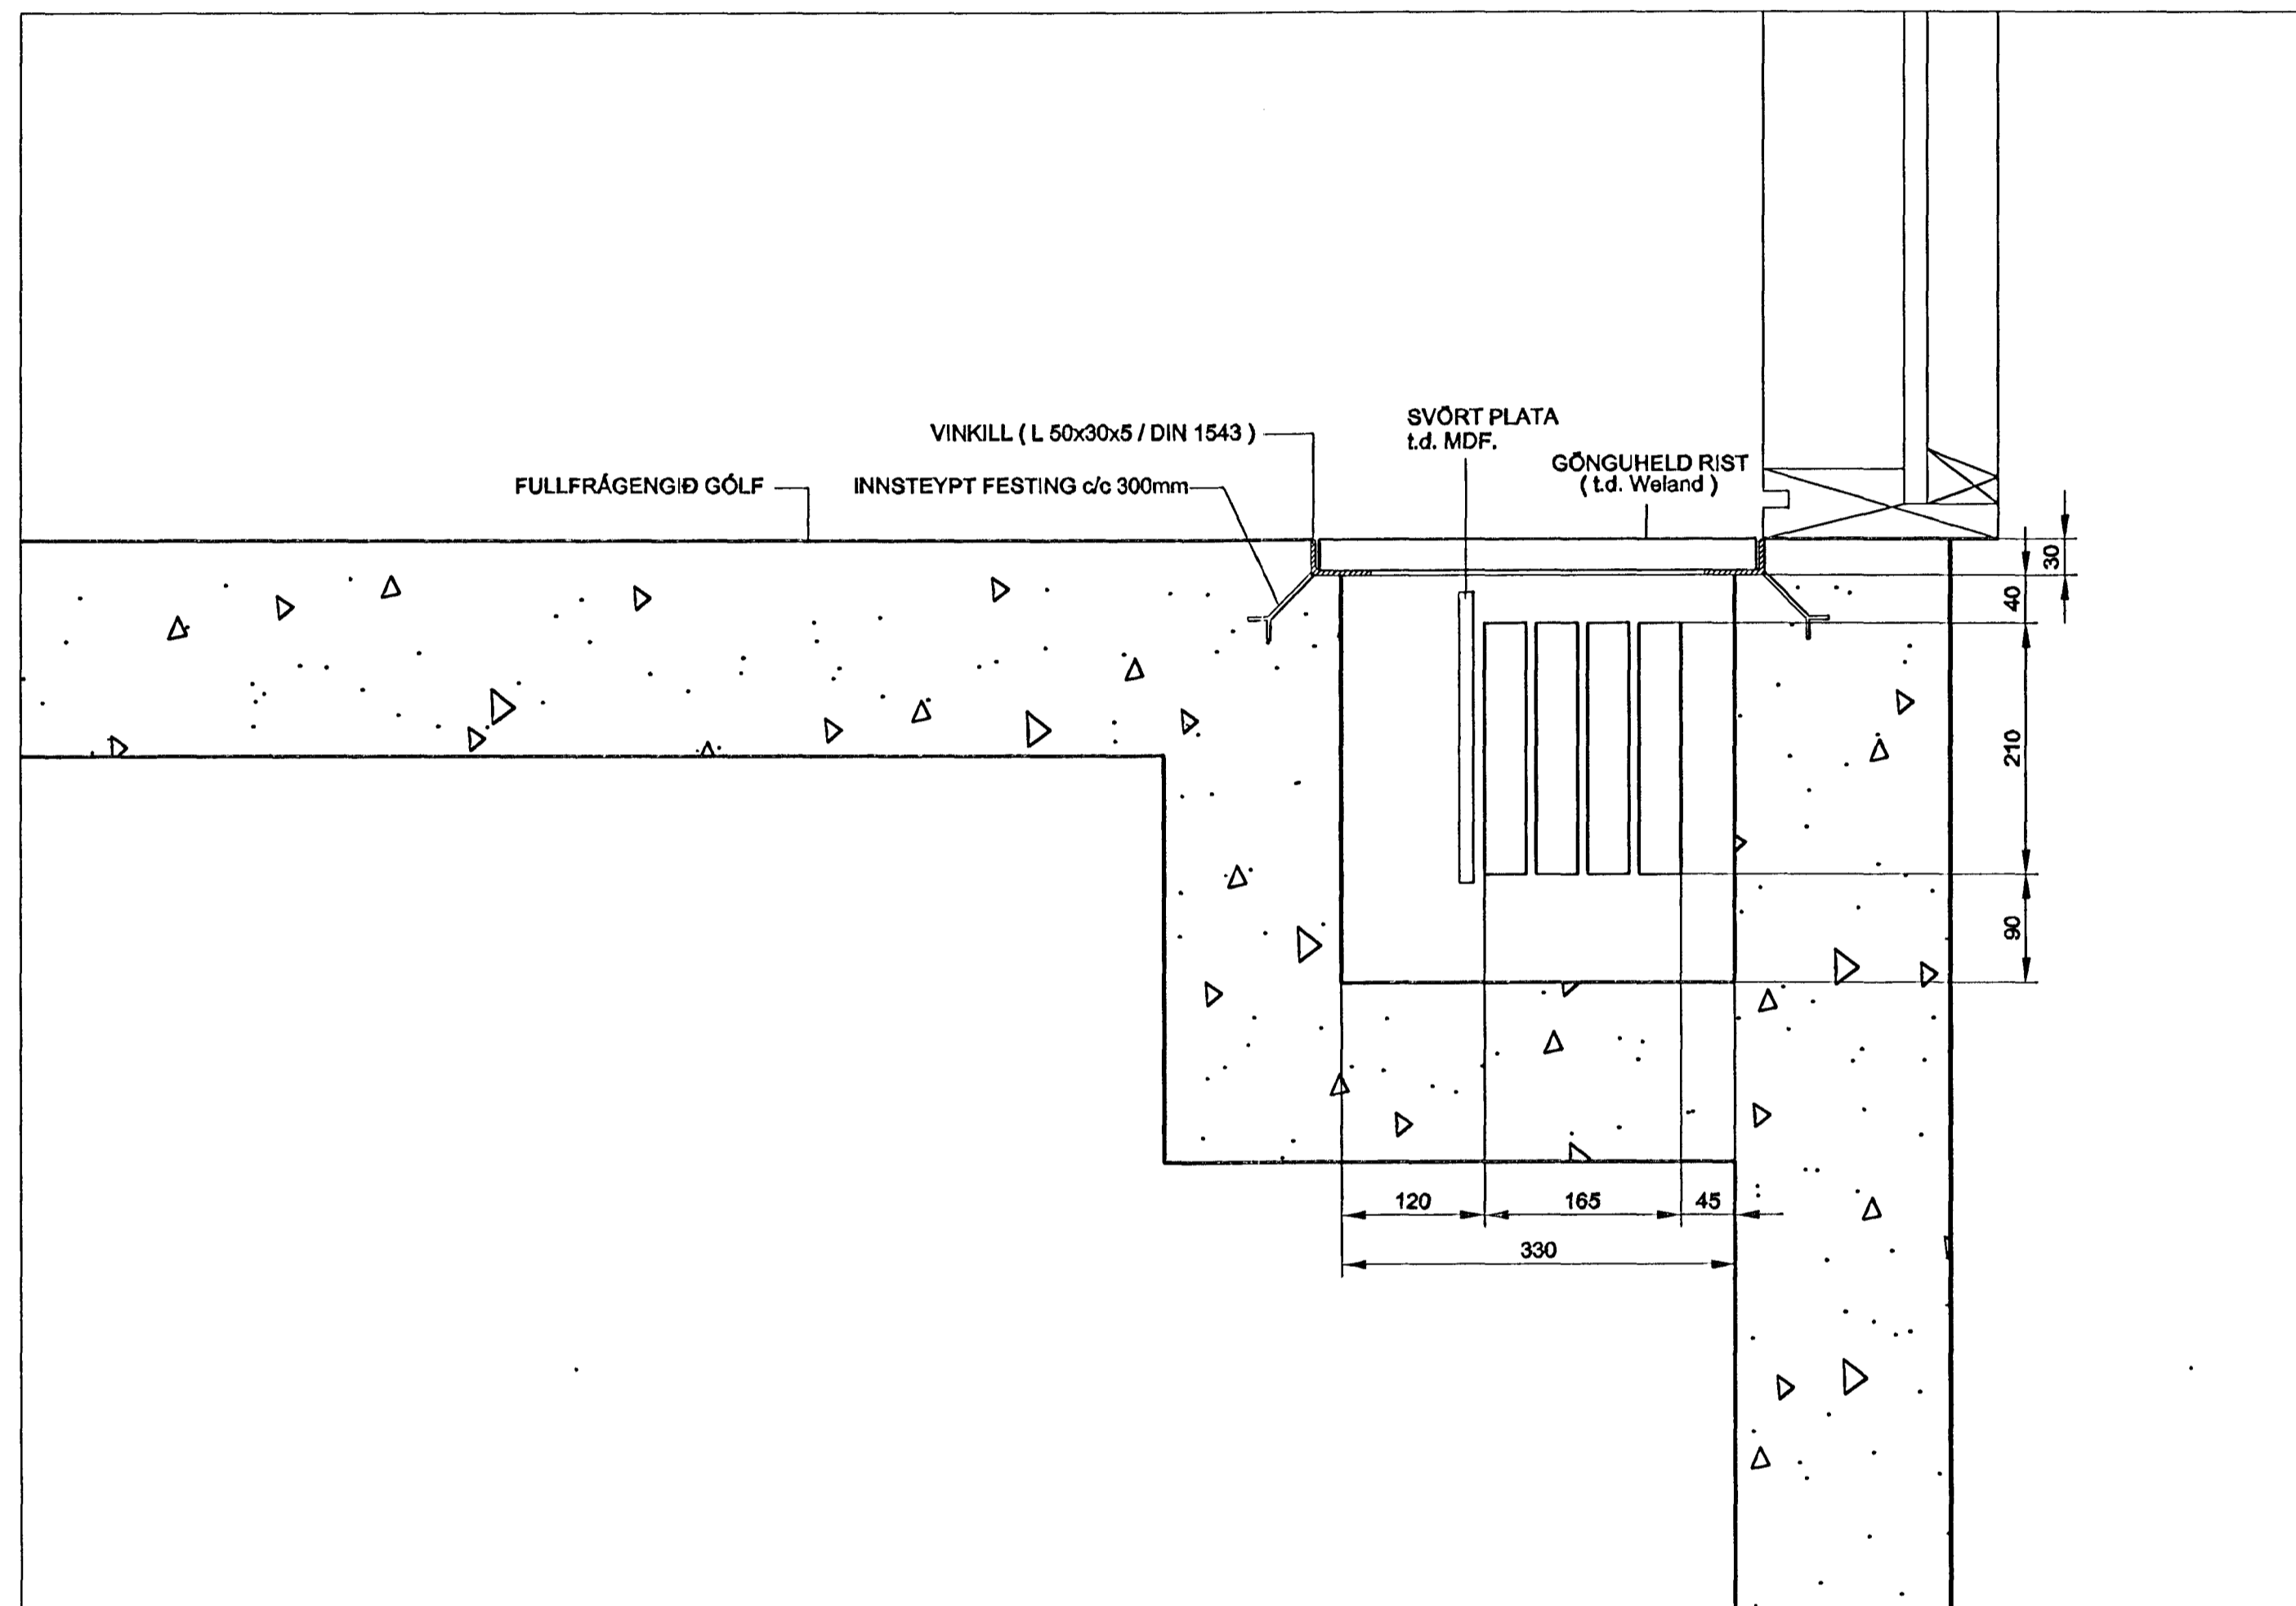

Sampykkt þann
22. OKT. 2003
Byggingafrádráttur í Hafnarfirði
Fh. Sigurbjartur Halldórsson

Reginur Þorhildisson
Kt. 170347-7499

Skýringar:
Explanations:

Breyt. Rev.		Breyting Revision		Dags. Date	Samb. Approved	Notk. heim. Released
Tilv. teikningar nr. ISAL Ref. drawing no. of ISAL		Samsetn. teikningar nr. ISAL Assembly drawing no. of ISAL				



This drawing is the property of the Alcan Iceland Ltd. and handed out for personal use only. It may neither be copied nor made available to others without permission of the Alcan Iceland Ltd. The receiver is liable for any misuse.

Fjöldi stykja Number of pieces	IV III II I	Hlutur Object	Skilur Item	Efni Material	eo. þnk Weight	Ístær. í heild Total length	Alþyngsamdir Remarks
		SKRIFSTOFUHÚS ALCAN		Stær. í heild Scale		1:5	
		SÉRMYND AF OFNI Í GRYFJU		Kostn. nr. - útg. nr. / Cost no. - Ed. no.		4110 01199	
		HITALAGNIR		AKS no.		UM10	
Virkni / Supplier		VGK CONSULTING ENGINEERS LTD.		Tölu nr. vörðu / Draw. no. of suppl. part, Rev.		6K-63	
Tilv. teikn. / Drawn		OS		Tilv. teikn. / Checked		Samb. AKK / Approved	
ALCAN PRIMARY METAL EUROPE		IS-222 Hafnarfjörður		Samb. AKK / Approved		168812	
Tilv. teikn. / Drawn		ISAL Alcan Iceland Ltd		Tilv. teikn. / Checked and Red.		Notk. heim. / Released	