




GRUNNMYND 3.HÆÐAR
NÐRI HLUTI INNBLÁSTURSSAMSTÆÐU - LOFTRÆSTING
 1:50

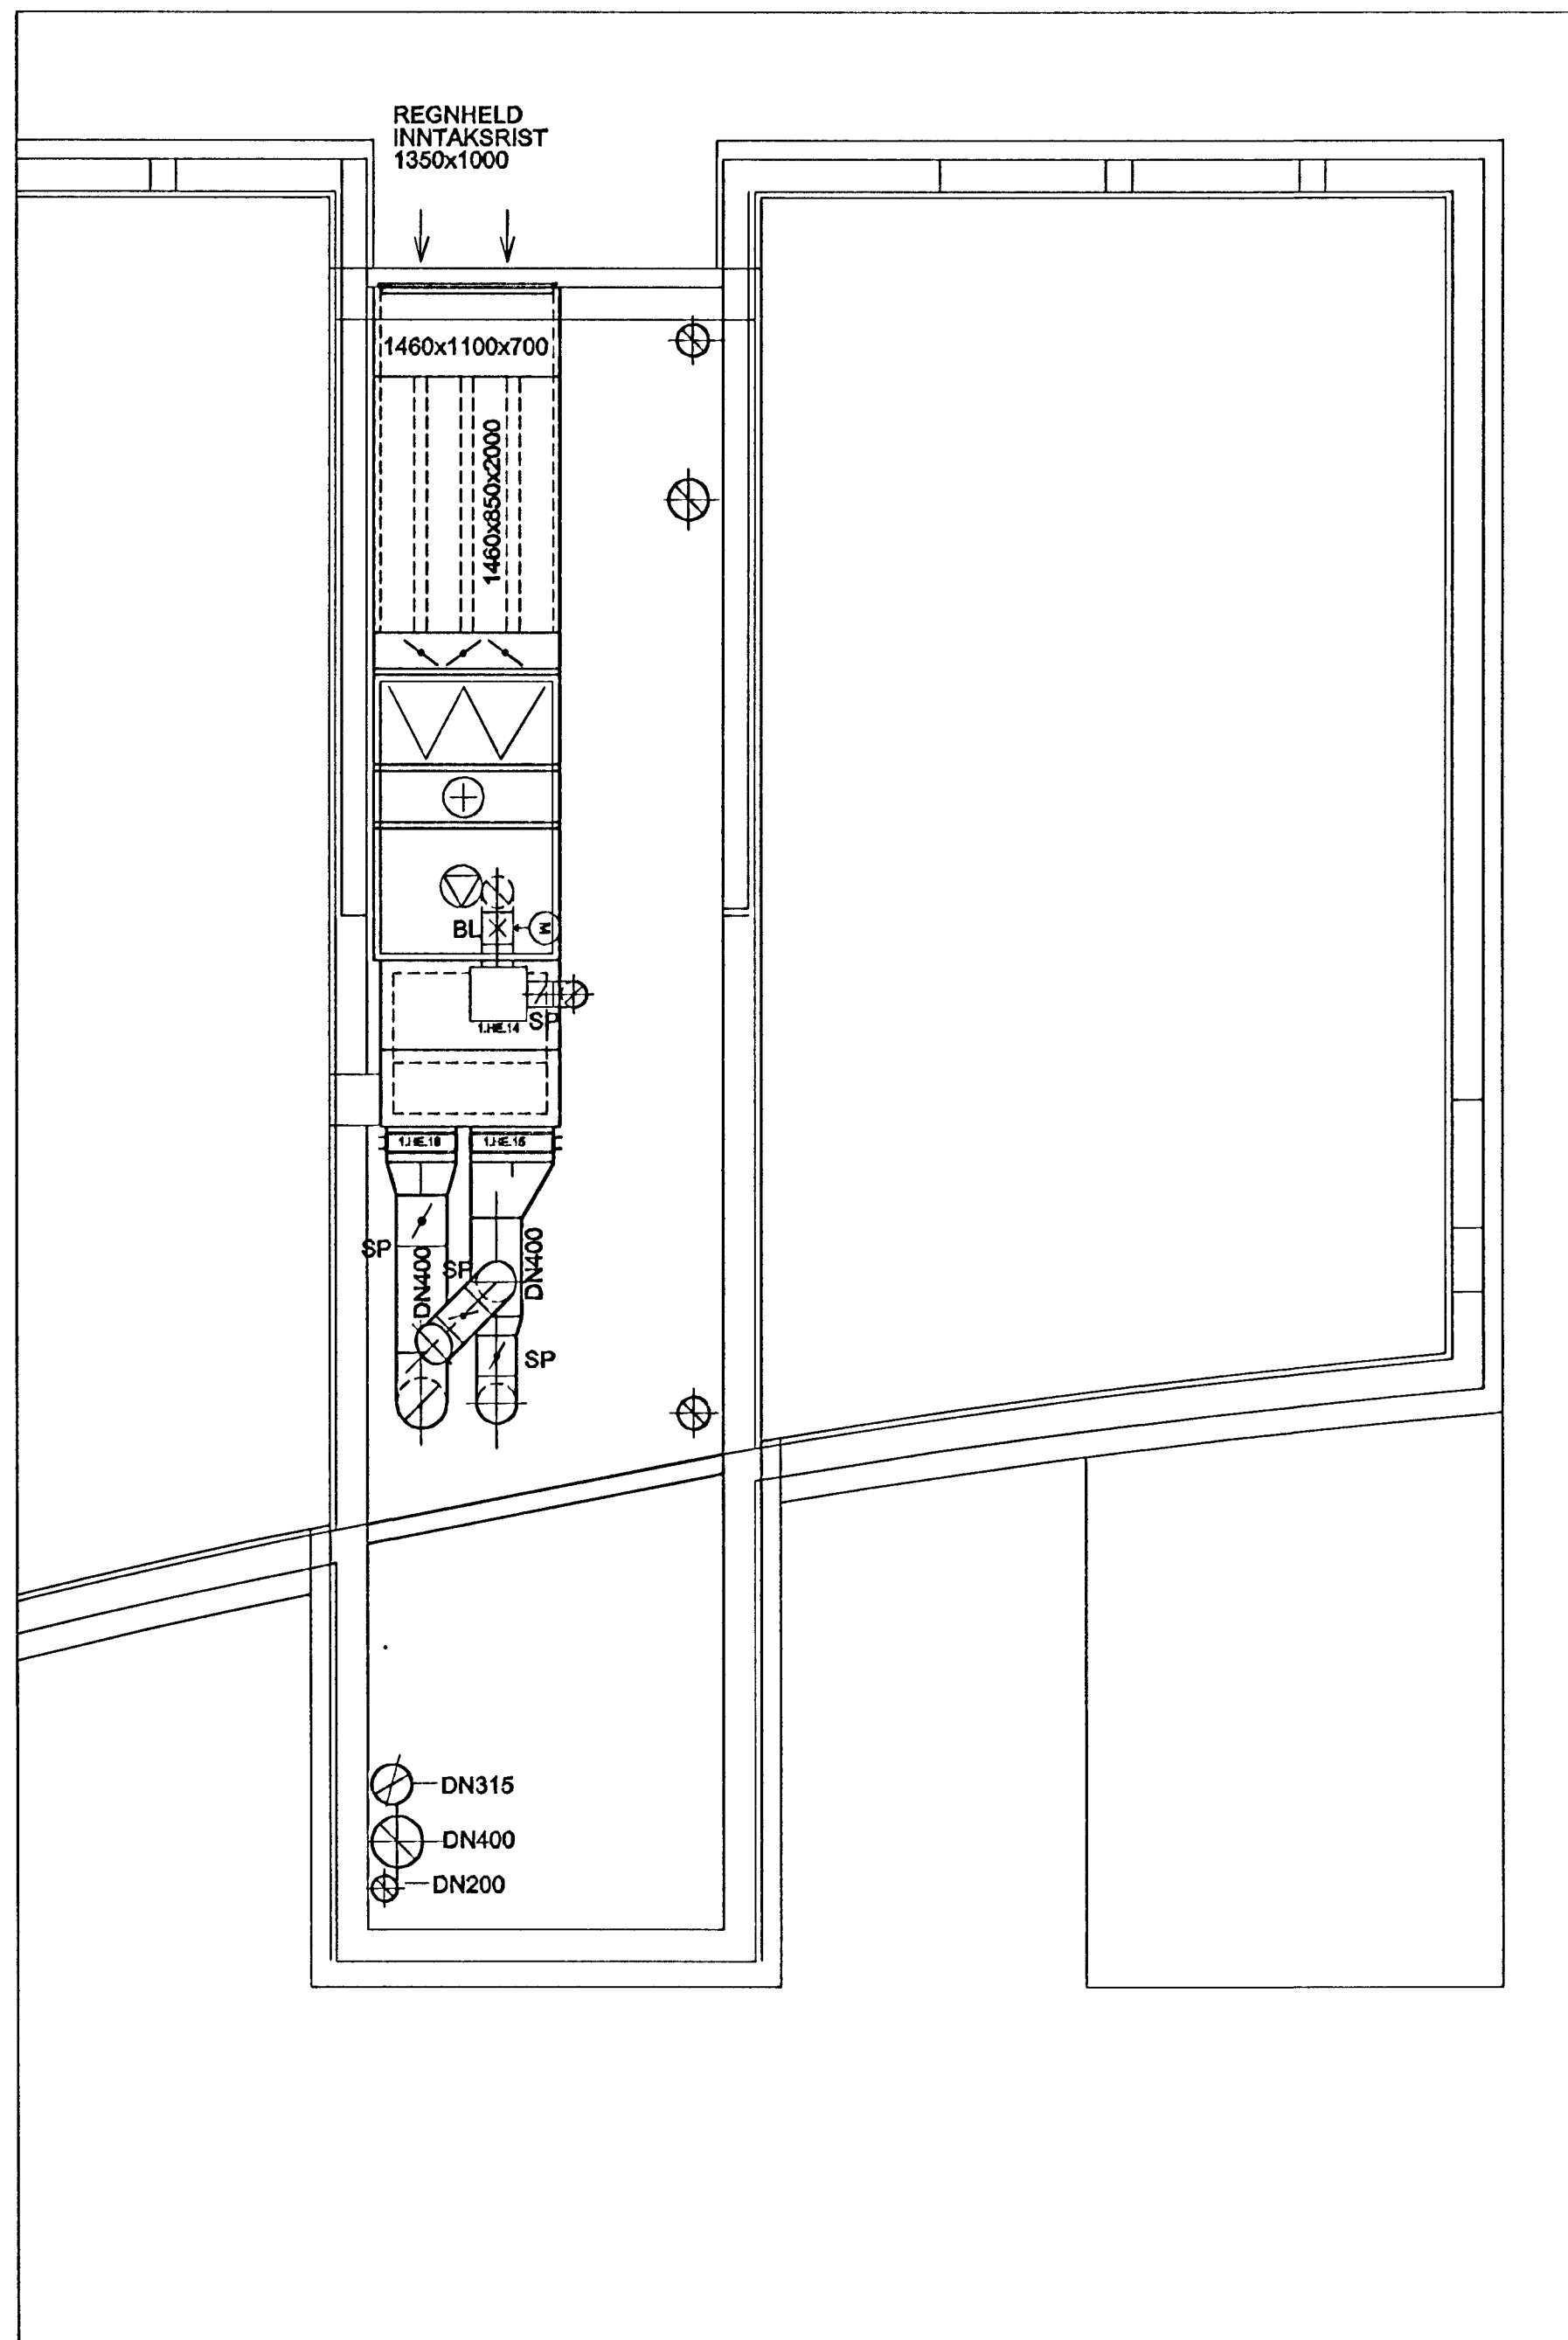

GRUNNMYND 3.HÆÐAR
EFRI HLUTI INNBLÁSTURSSAMSTÆÐU - LOFTRÆSTING
 1:50

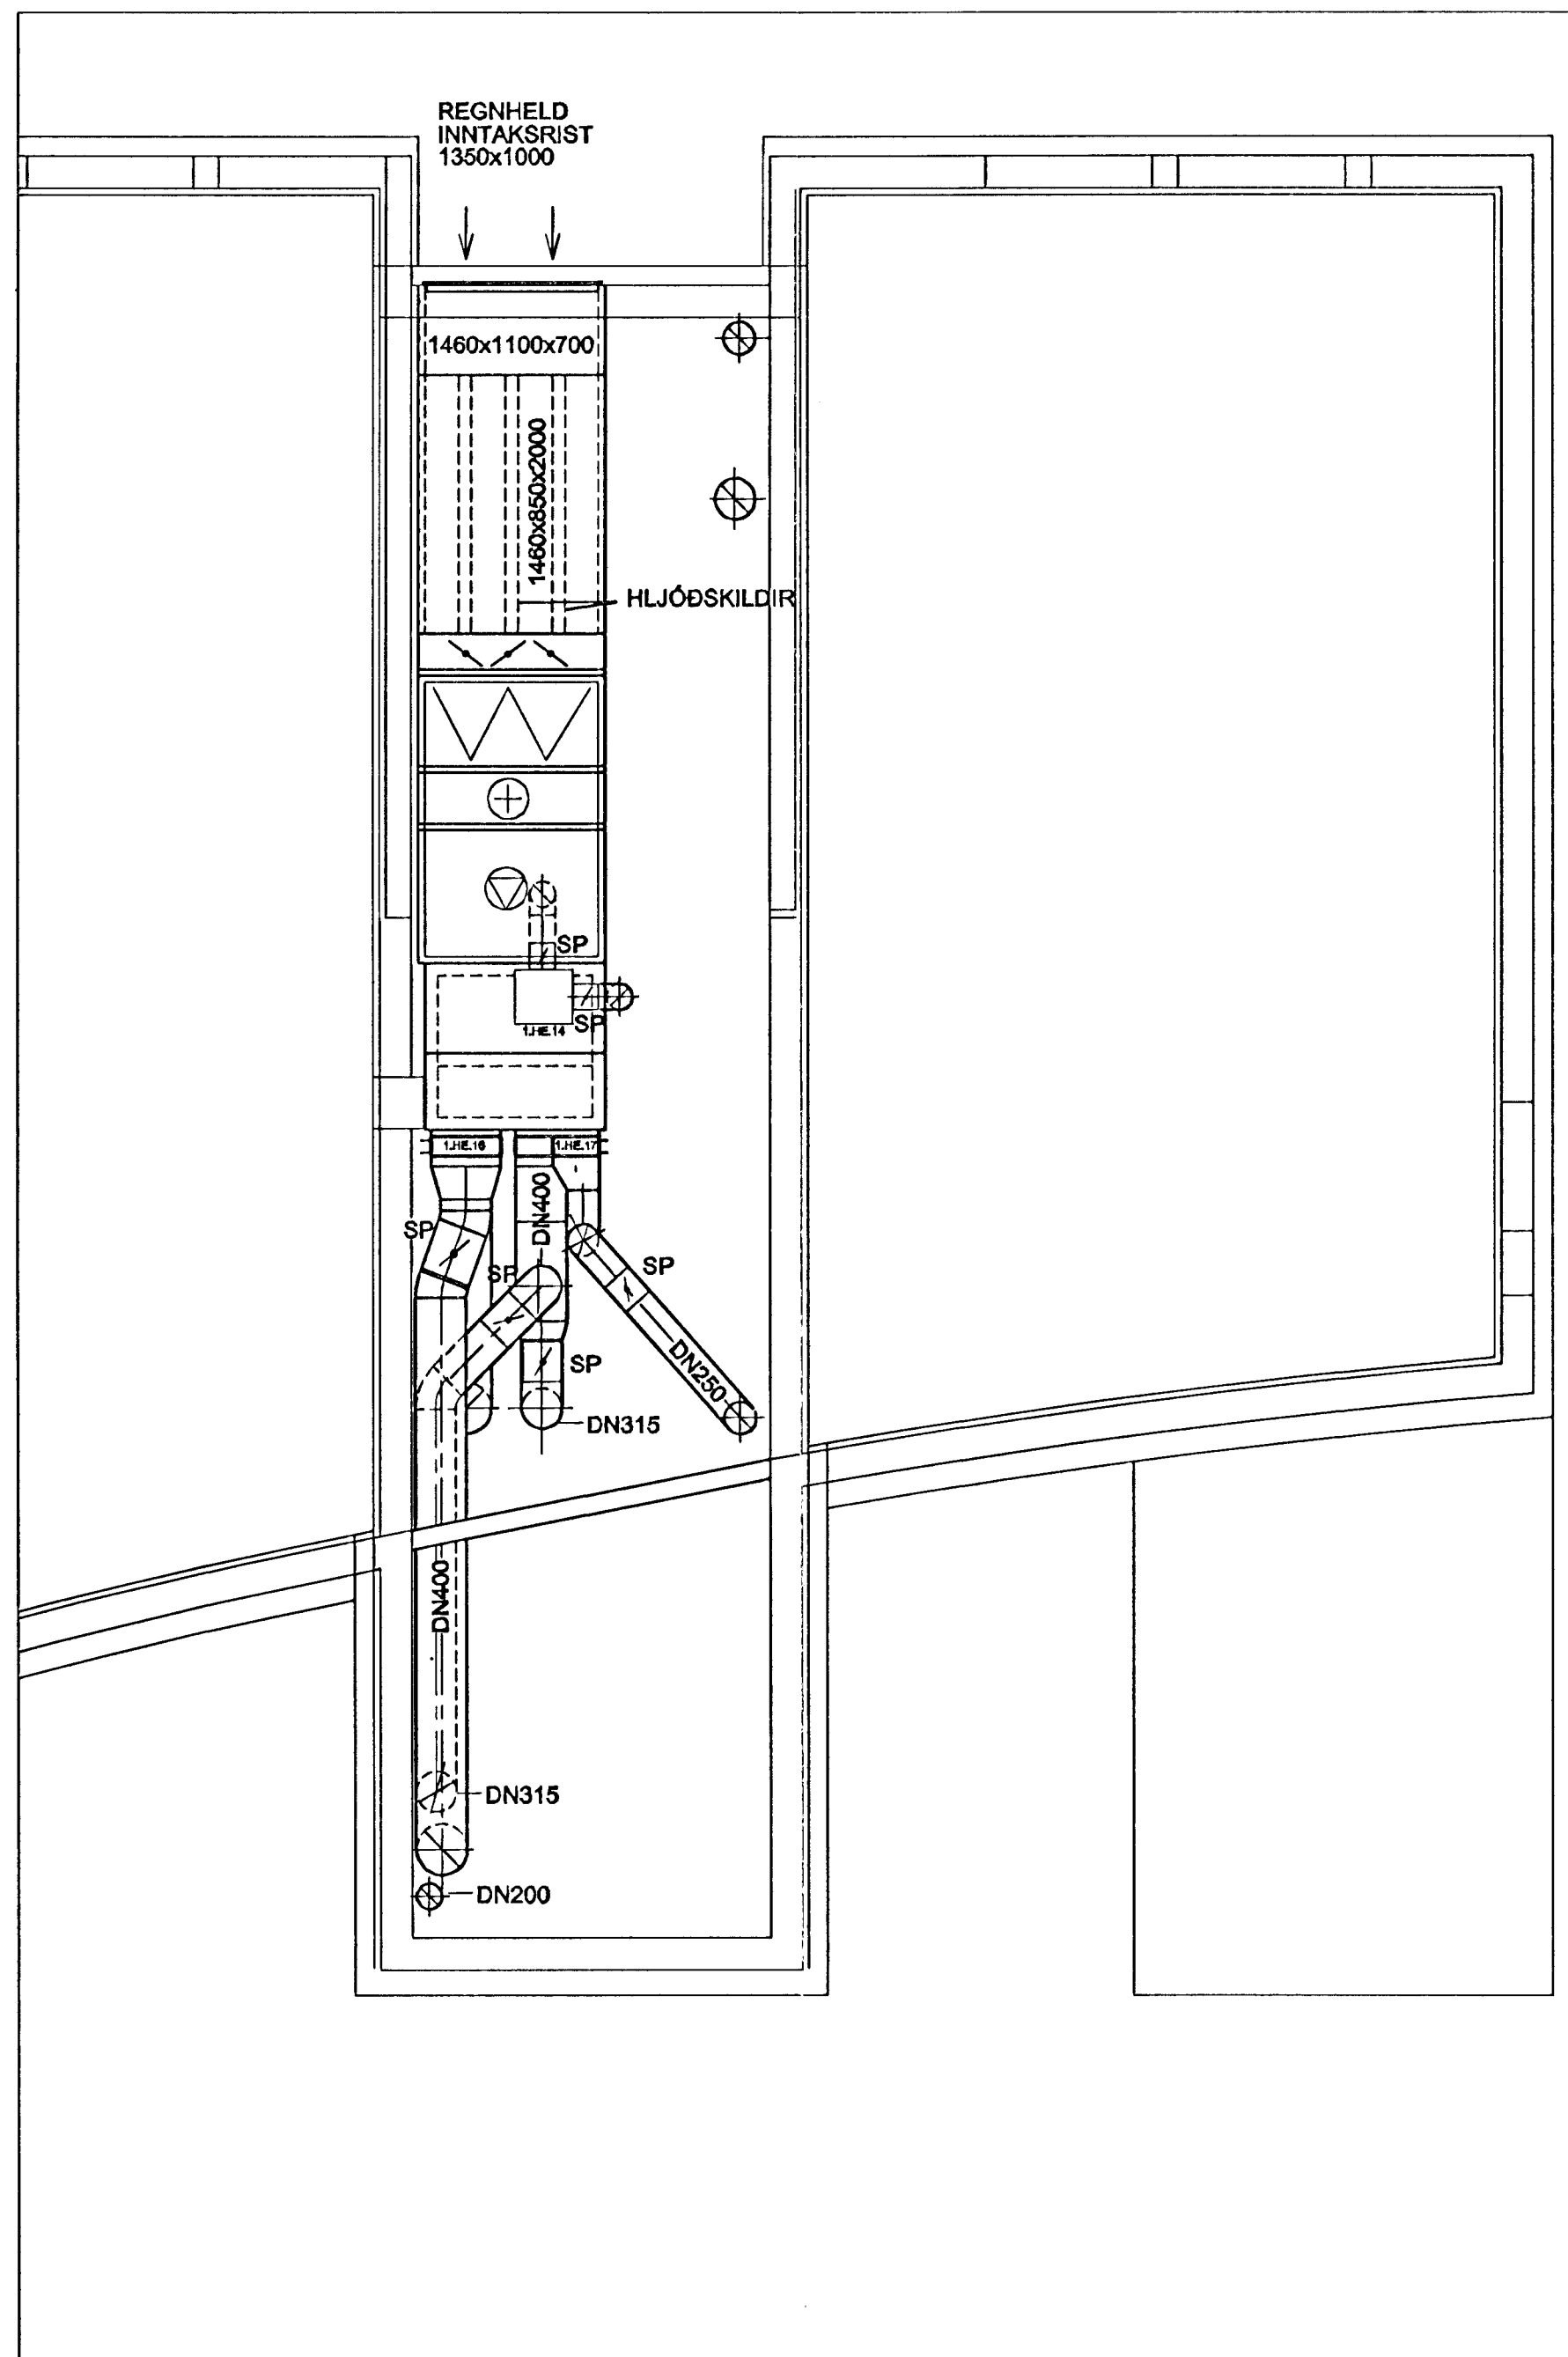

GRUNNMYND 3.HÆÐAR
ÚTSOGSSAMSTÆÐA - LOFTRÆSTING
 1:50

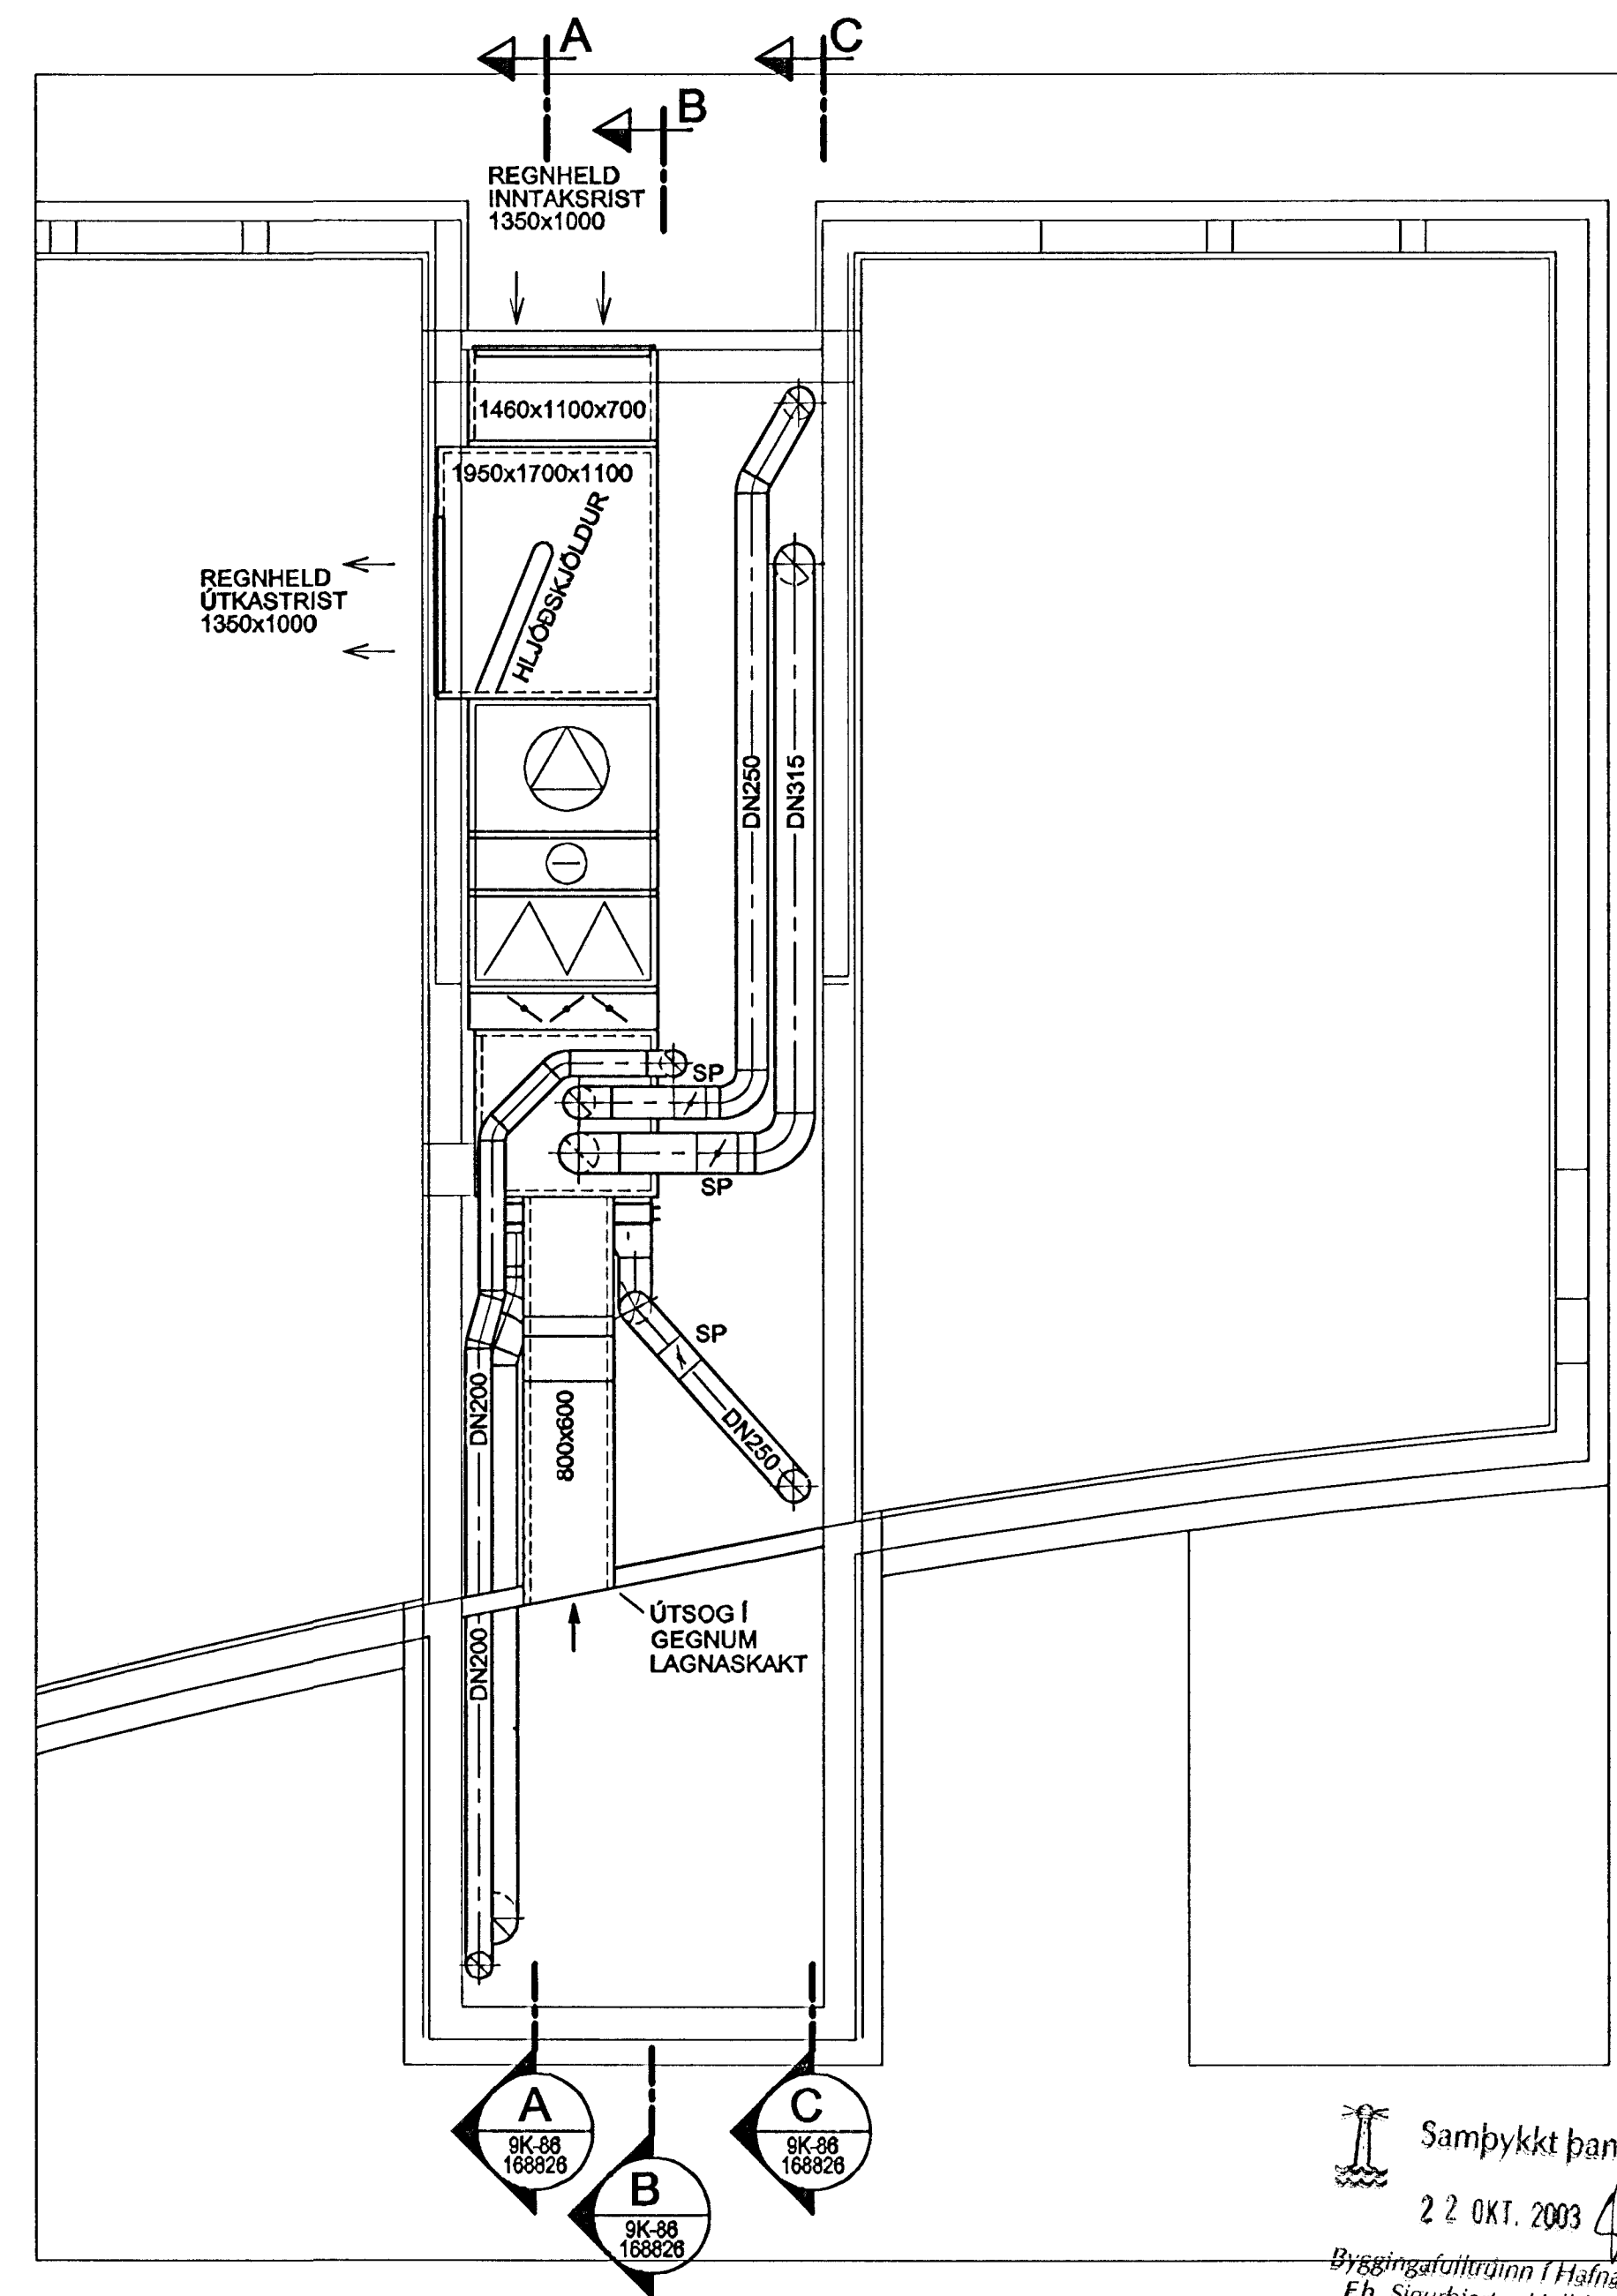

Samykkkt þann
 22 OKT. 2003
 Þrjúgáfallströnn / Hafnarfirði
 E.h. Sigurbjartur Hallgrímsson

Reginn Þorsteinsson
 Kt. 170347-7499

Skýringar:
 Explanations:

	Breyt. Rev.	Breyting Revision	Daga. Date	Samþ. Approved	Nösk. heimil. Released	This drawing is the property of the Alcan Iceland Ltd. and handed out for personal use only. It may neither be copied nor made available to others without permission of the Alcan Iceland Ltd. The receiver is liable for any misuse.	Fjöldi stúkkja Number of pieces	Hlutur Object	Af-til From	Efn. Material	Gg.stk Weight	Ítölu í heild (kg) Dýgd	Athugasemdir Remarks
	Tlv. teikningar nr. ISAL Ref. drawing no. of ISAL	Samsetn. teikningar nr. ISAL Assembly drawing no. of ISAL	IV III I I	SKRIFSTOFUHÚS ALCAN GRUNNMYND 3.HÆÐAR LOFTRÆSTING	Stærð Format A1		Skala Scale 1:50	Kostnaður - bóttur / Öðna - Eigna. 4110 01199	AKS númer UM10	Tilkast / Sæplur VCK CONSULTING ENGINEERS LTD.	9K-85	Tilkast / Sæplur OS	Yfirfarið Checked