



SÉRMYNDIR - BRUNNAR
1:20


FRÁRENNSLISBRUNNUR DN1000 - BR6
DN1000, STEINSTEYPTUR MEÐ STEYPUJÁRNSLOKI

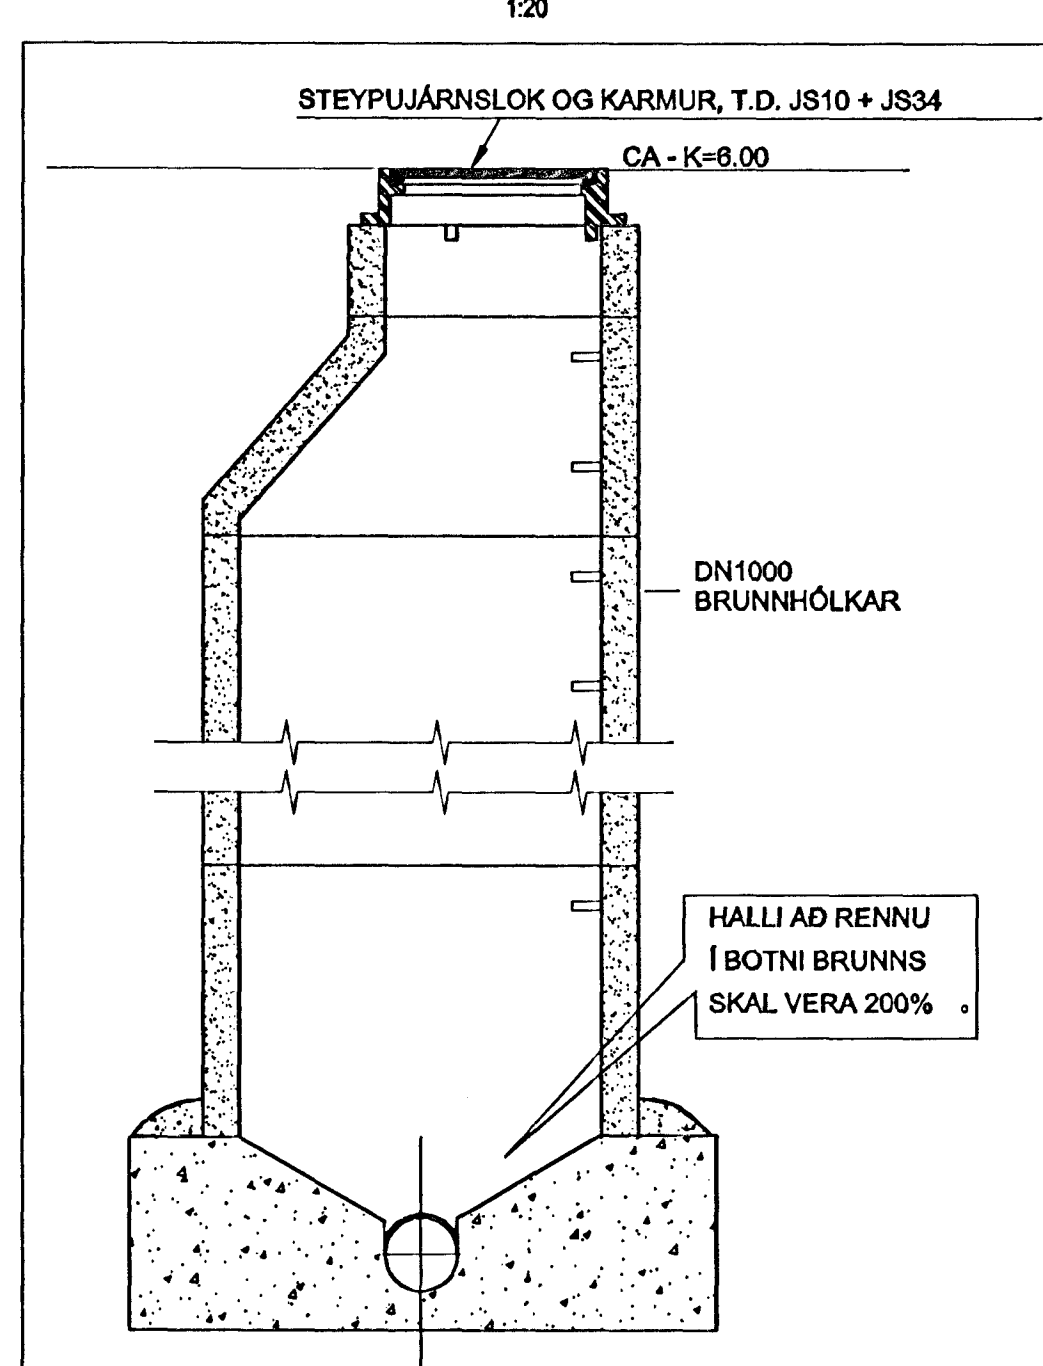


REGNVATNSBRUNNUR BR2, BR5 OG BR8
DN600, ÚR PLASTI MEÐ STEYPUJÁRNSLOKI OG SANDFANGI

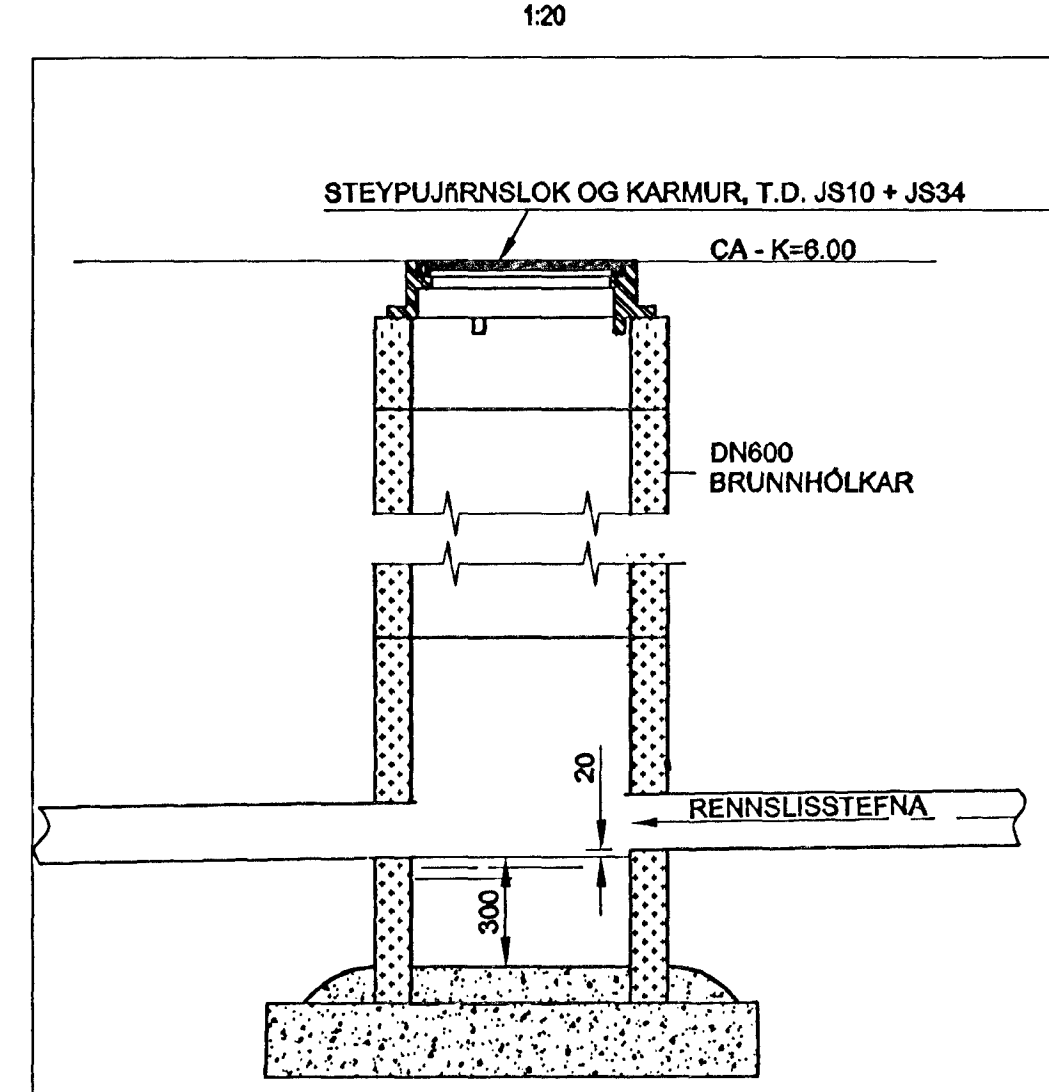

FRÁRENNSLISBRUNNUR BR3, BR4 OG BR7
DN1000, ÚR PLASTI MEÐ STEYPUJÁRNSLOKI

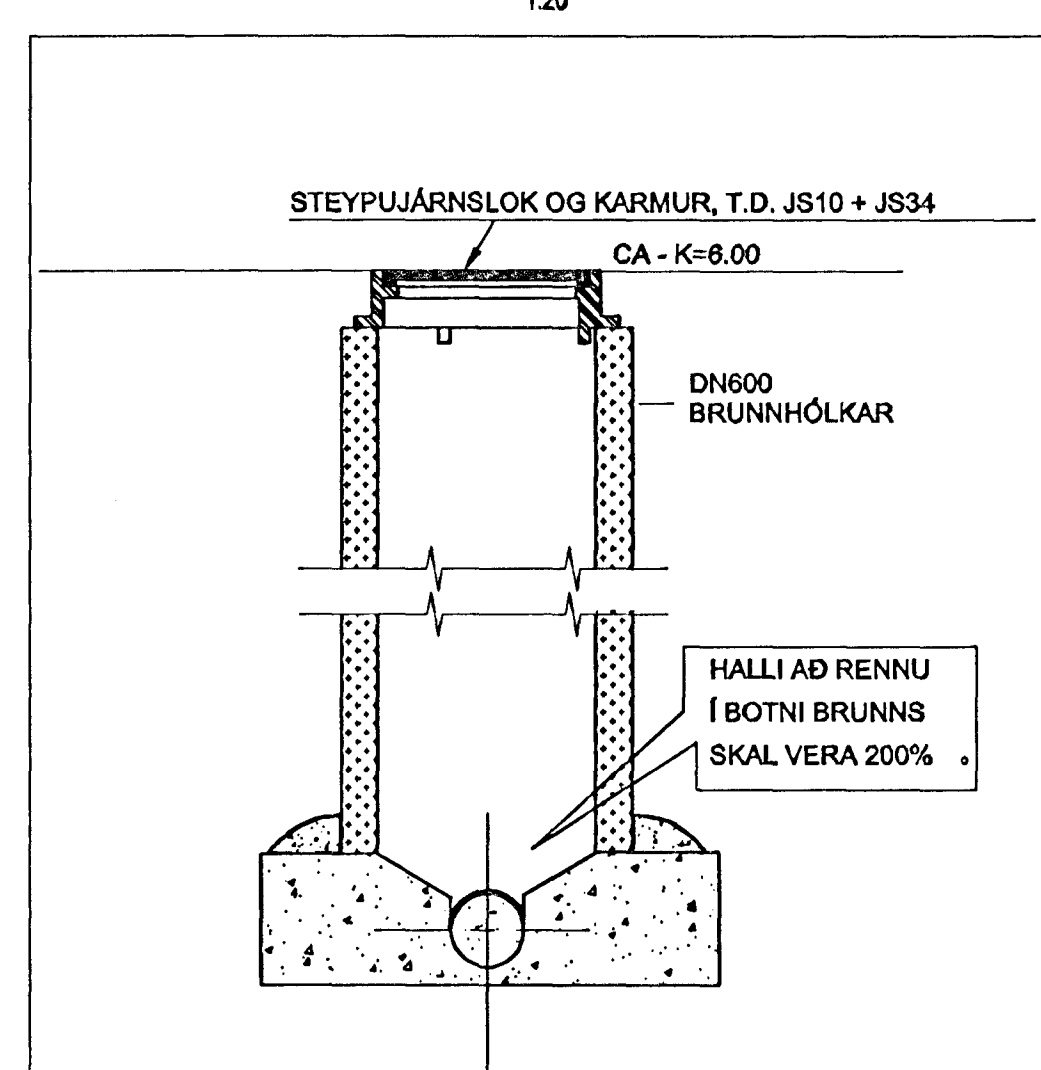

VATNSLÁSBRUNNUR - BR1
DN600, STEINSTEYPTUR MEÐ STEYPUJÁRNSLOKI OG SANDFANGI

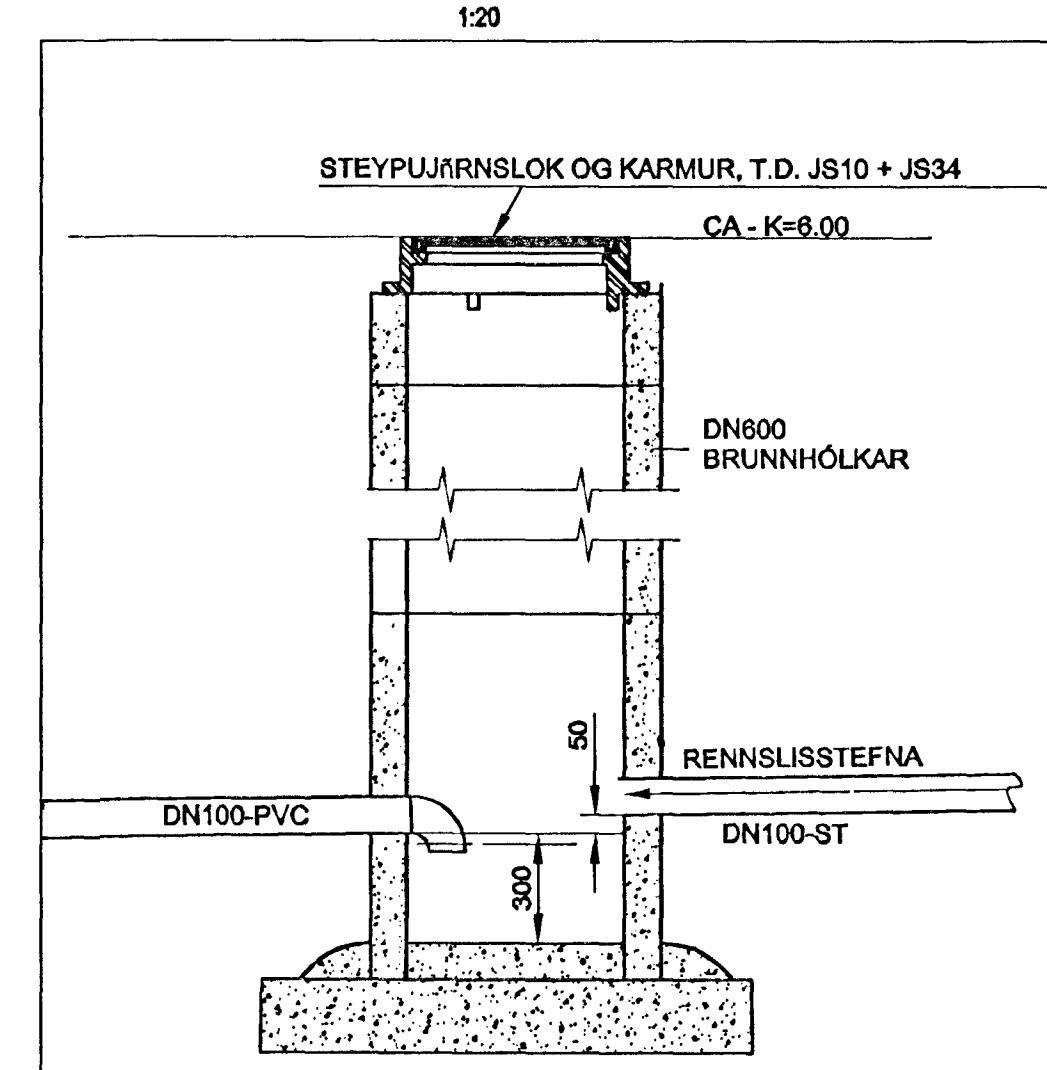

Samykkt þann
22. OKT. 2003
Byggingafræðingur / Hvítartré
Eh. Sigurbjartur Halldórsson

Regnum
Kt. 170347-7499

[Signature]

Skýringar:
Explanations:

Breyt. / Rev.	Breyting / Revision	Dagur / Date	Samb. / Approved	Notk. háttur / Released



Tekni. / Drawn: ISAL
Samb. / Checked: ISAL
Samb. / Approved: ISAL
Notk. háttur / Released: ISAL

Fjöldi stúka / Number of pieces: IV III II I		Hlutur / Object: SKRIFSTOFUHGÓ ALCAN	Altr. / Item: 4110	Efni / Material: 01199	Stærð / Size: A1	Stærð / Scale: 1:20	Althugsamerki / Remarks:
Talað / Drawn: 05		Talað / Checked: 05		Talað / Approved: 10K-20		Talað / Released: 168833	
Talað / Drawn: ISAL		Talað / Checked: ISAL		Talað / Approved: ISAL		Talað / Released: ISAL	

This drawing is the property of the Alcan Iceland Ltd. and handed out for personal use only. It may neither be copied nor made available to others without permission of the Alcan Iceland Ltd. The receiver is liable for any misuse.

