

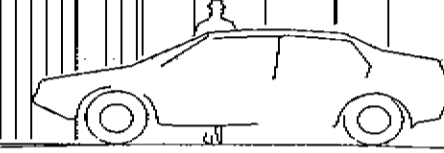
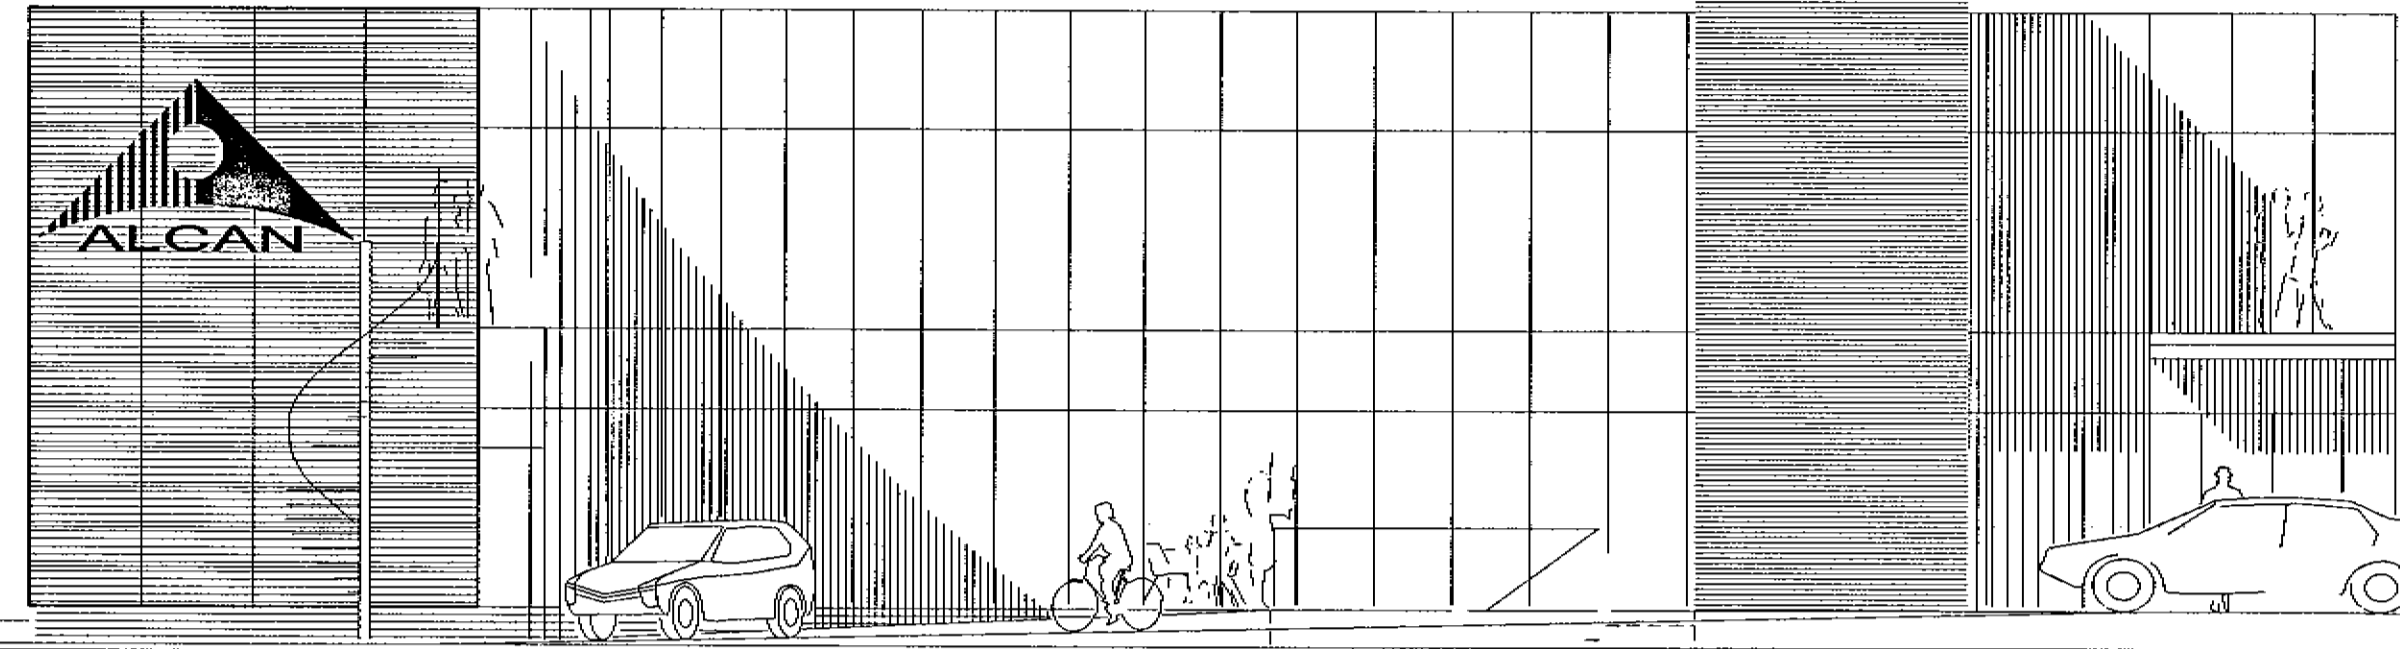
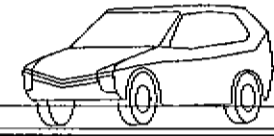


Byggingarfulltrúi
samþykkir erindið.
30 MARS 2004
Byggingarfulltrúinn í Hafnarfirði
Fr. Kristján Þórásson

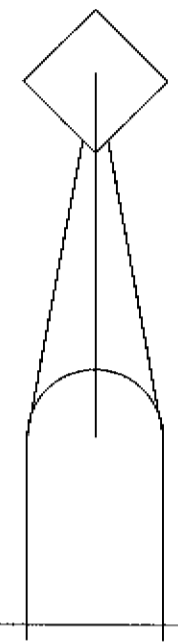

SUDUR

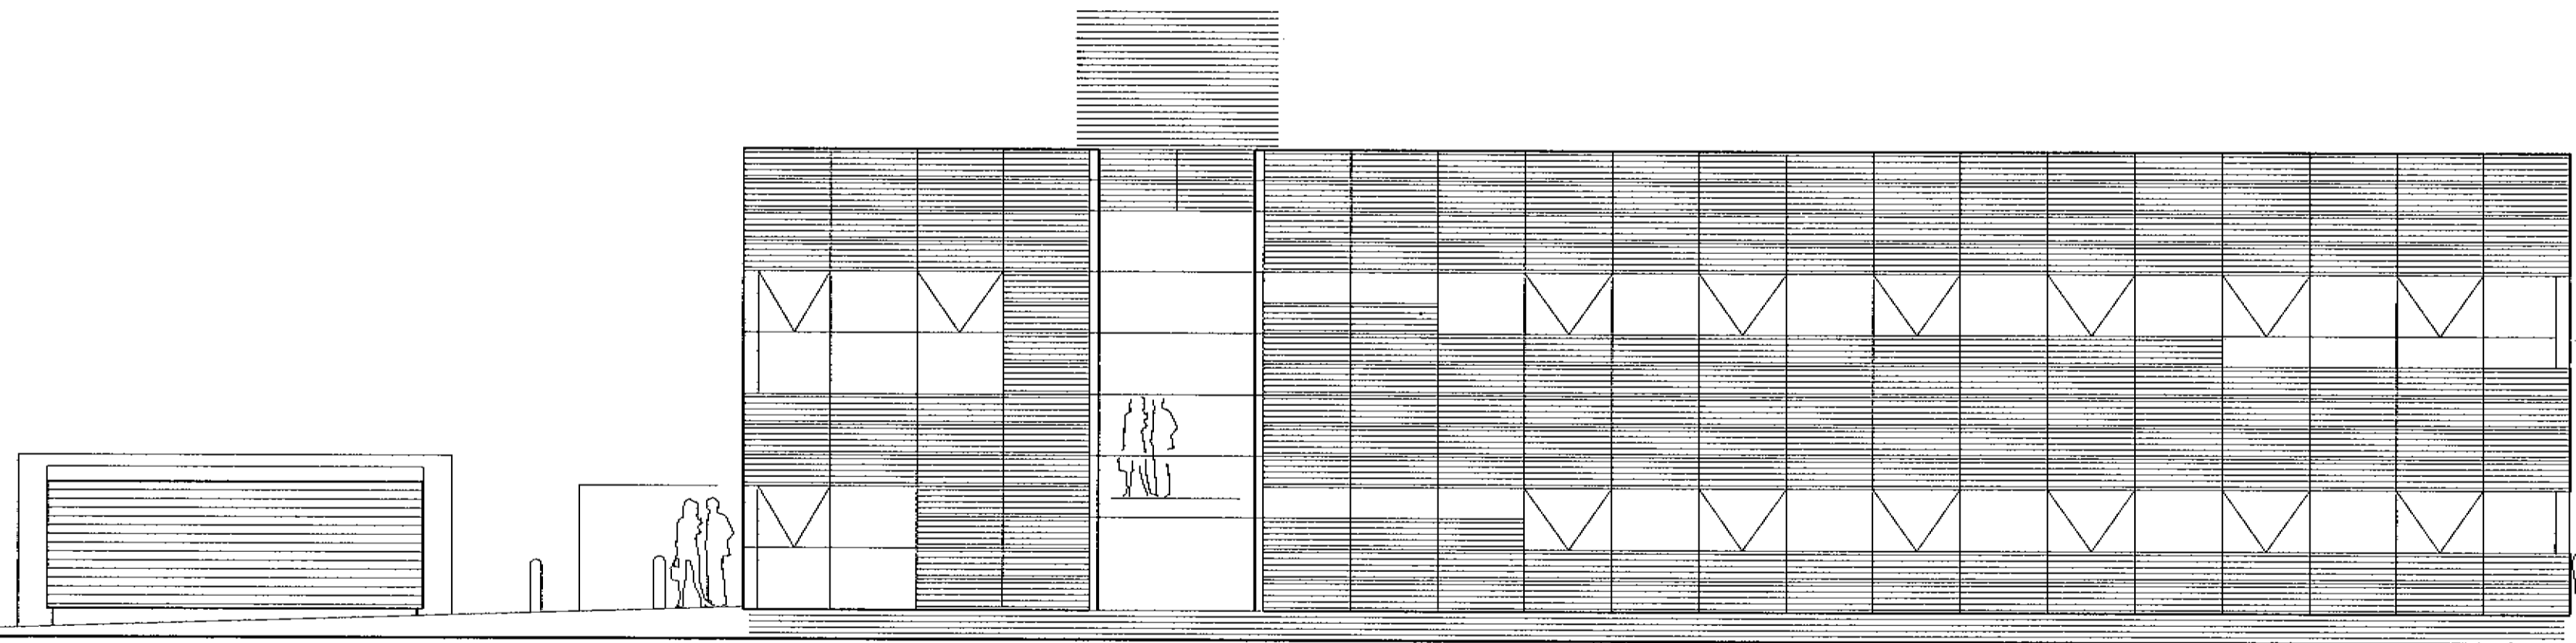

NORÐUR

Skýringar:
Explanations:

INGIMUNDUR SVEINSSON
JÓHANN EINARSSON
ÓLAFUR ÓSKAR AXELSSON
ÞÓRDÍS ZOEGA

TIS
Teiknistofa
Ingimundar
Sveinssonar
Íngólfsstræti 3
101 Reykjavík
Sími 5204900
Fax 5204901
tis @ tis.is
www.tis.is

Breyt. Rev.	Dags. Date	Samþ. Approved	Notk. heimt. Released
1	Aðalteikning	010703	010703

This drawing is the property of the Alcan Iceland Ltd. and handed out for personal use only. It may neither be copied nor made available to others without permission of the Alcan Iceland Ltd. The receiver is liable for any misuse.

Fjöldi stykja Number of pieces	Hlutur Object	Átrúi Item	Efni Material	eo-stk Weight	Ítoldi í heild (kg) Brúgd	Althugasemdir Remarks
IV III II I	SKRIFSTOFUHÚS ALCAN VIKURGATA 3 ÓTLIT	Mhl. 94			Stað Formet A1 Mhl. Scale 1:100	
	Teiknastofa Ingimundar Sveinssonar ehf				4110 12093	
	JE 01072003	Yfirfarið Checked	JE 01072003		AKS no. UM10	
	ALCAN PRIMARY METAL EUROPE				Teikn. verkið / Drawn of supp. 606	
	ISAL				Stræmivik IS-222 Hafnarfirður	
	ISAL Iceland Ltd				168606	