



Byggingarfulltrúi
samþykkir erindið.
3 0 MARS 2004
Byggingarfulltrúinn í Hafnarfirði
P.R. Kristján Þórásson

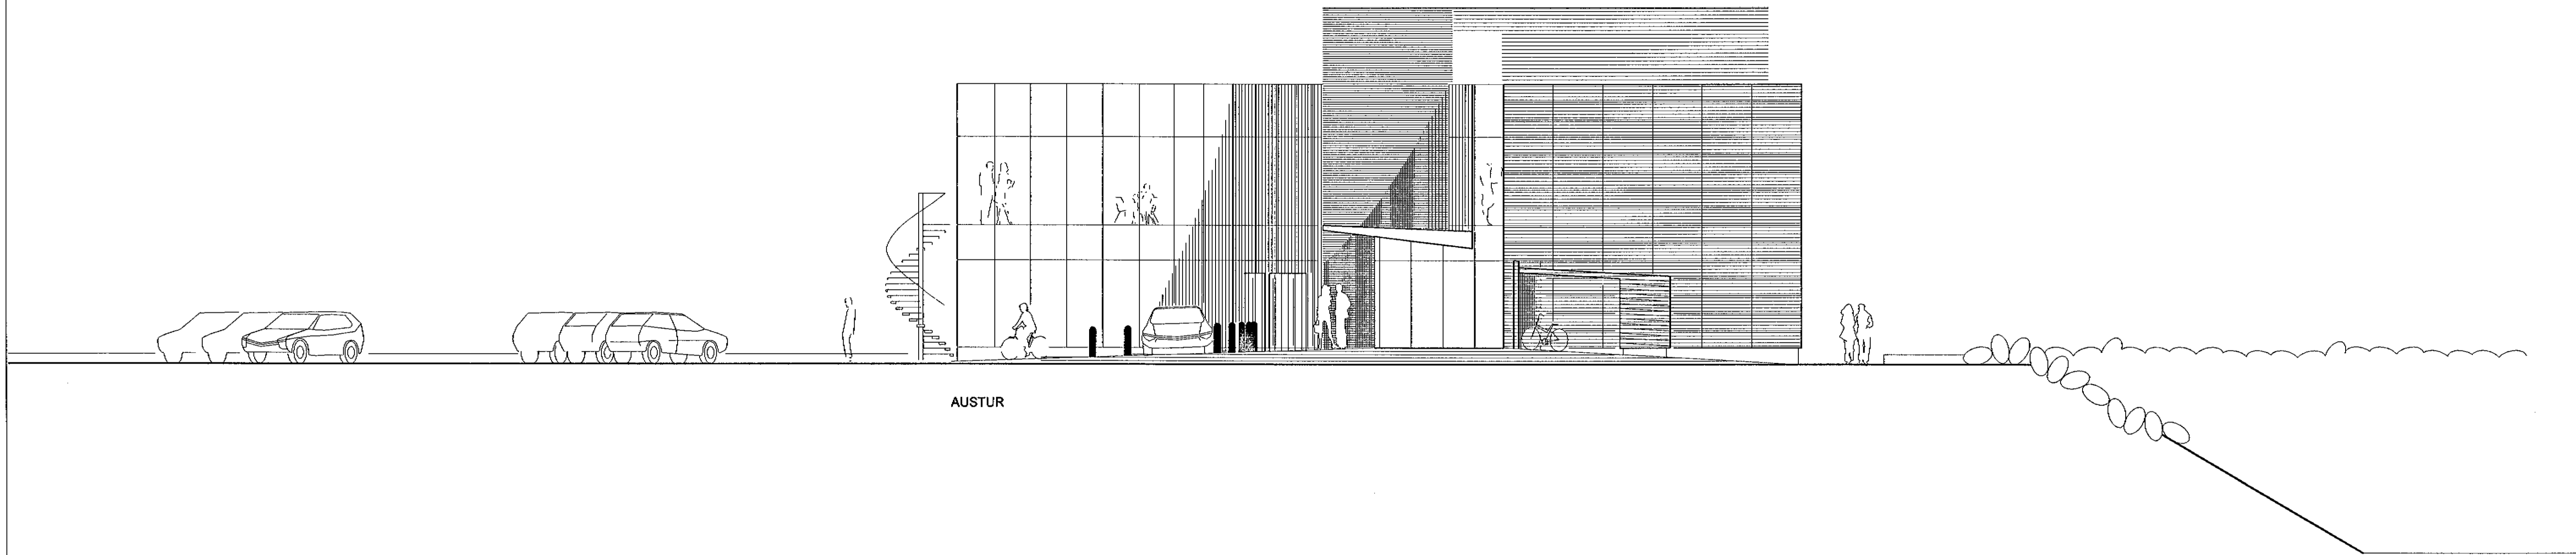

AUSTUR

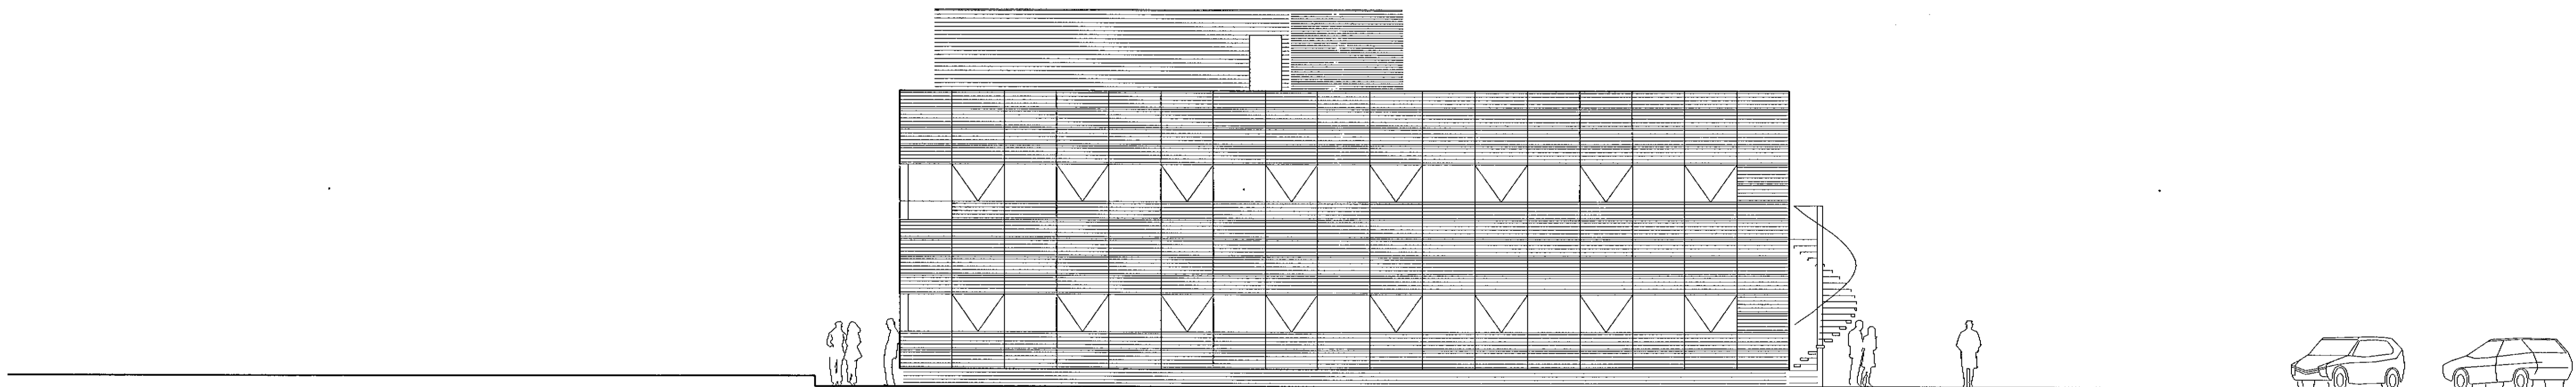

VESTUR

Skýringar:
Explanations:

INGMUNDUR SVEINSSON
JÓHANN EINARSSON
ÓLAFUR ÓSKAR AXELSSON
ÞÓRDÍS ZOEGA

tis
Teiknistofa
Ingimundar
Sveinssonar
Ingólfsstræti 3
101 Reykjavík
Sími 5204900
Fax 5204901
tis@tis.is
www.tis.is

Breyt. Rev.	Breyting Revision	Dags. Date	Samþ. Approved	Notk. hátt. Released
1	Aðalteikning	010703	010703	

Tilvitning nr. ISAL
Ref. drawing no. of ISAL

Samsetningartekningar nr. ISAL
Assembly drawing no. of ISAL

Fjöldi stúkkja Number of pieces	Liður Object	AMÖR Item	Efni Material	ea: stk Weight (kg)	Þyngd Thyngd	Stærð Format	Skala Scale	Althugasemdir Remarks
IV III II I	SKRIFSTOFUHÚS ALCAN VIKURGATA 3- ÚTIT		Mhl. 94			A1	1:100	
	Teiknistofa Ingimundar Sveinssonar ehf						UM10	Kostnaður - bta. nr. / 4110 12093 AKS no.
	TEKNAÐ Drawn	JE 01072003	Yfirfarð Checked	JE 01072003	Samþykkt Approved		607	Teknar. verkið / Dir.no. of suppl. 607
	ALCAN PRIMARY METAL EUROPE ISAL Alcan Iceland Ltd		Stráumark IS-222 Hafnarfjörður				168607	Dir.no. of ISAL / Tekn.no. ISAL 168607
	Teknað Drawn		Yfirferð og slöð Checked and Released					Notkun heimil Released

This drawing is the property of the Alcan Iceland Ltd. and handed out for personal use only. It may neither be copied nor made available to others without permission of the Alcan Iceland Ltd. The receiver is liable for any misuse.

