


GRUNNMYND KJALLARA - LOFTRÆSTING

1:50

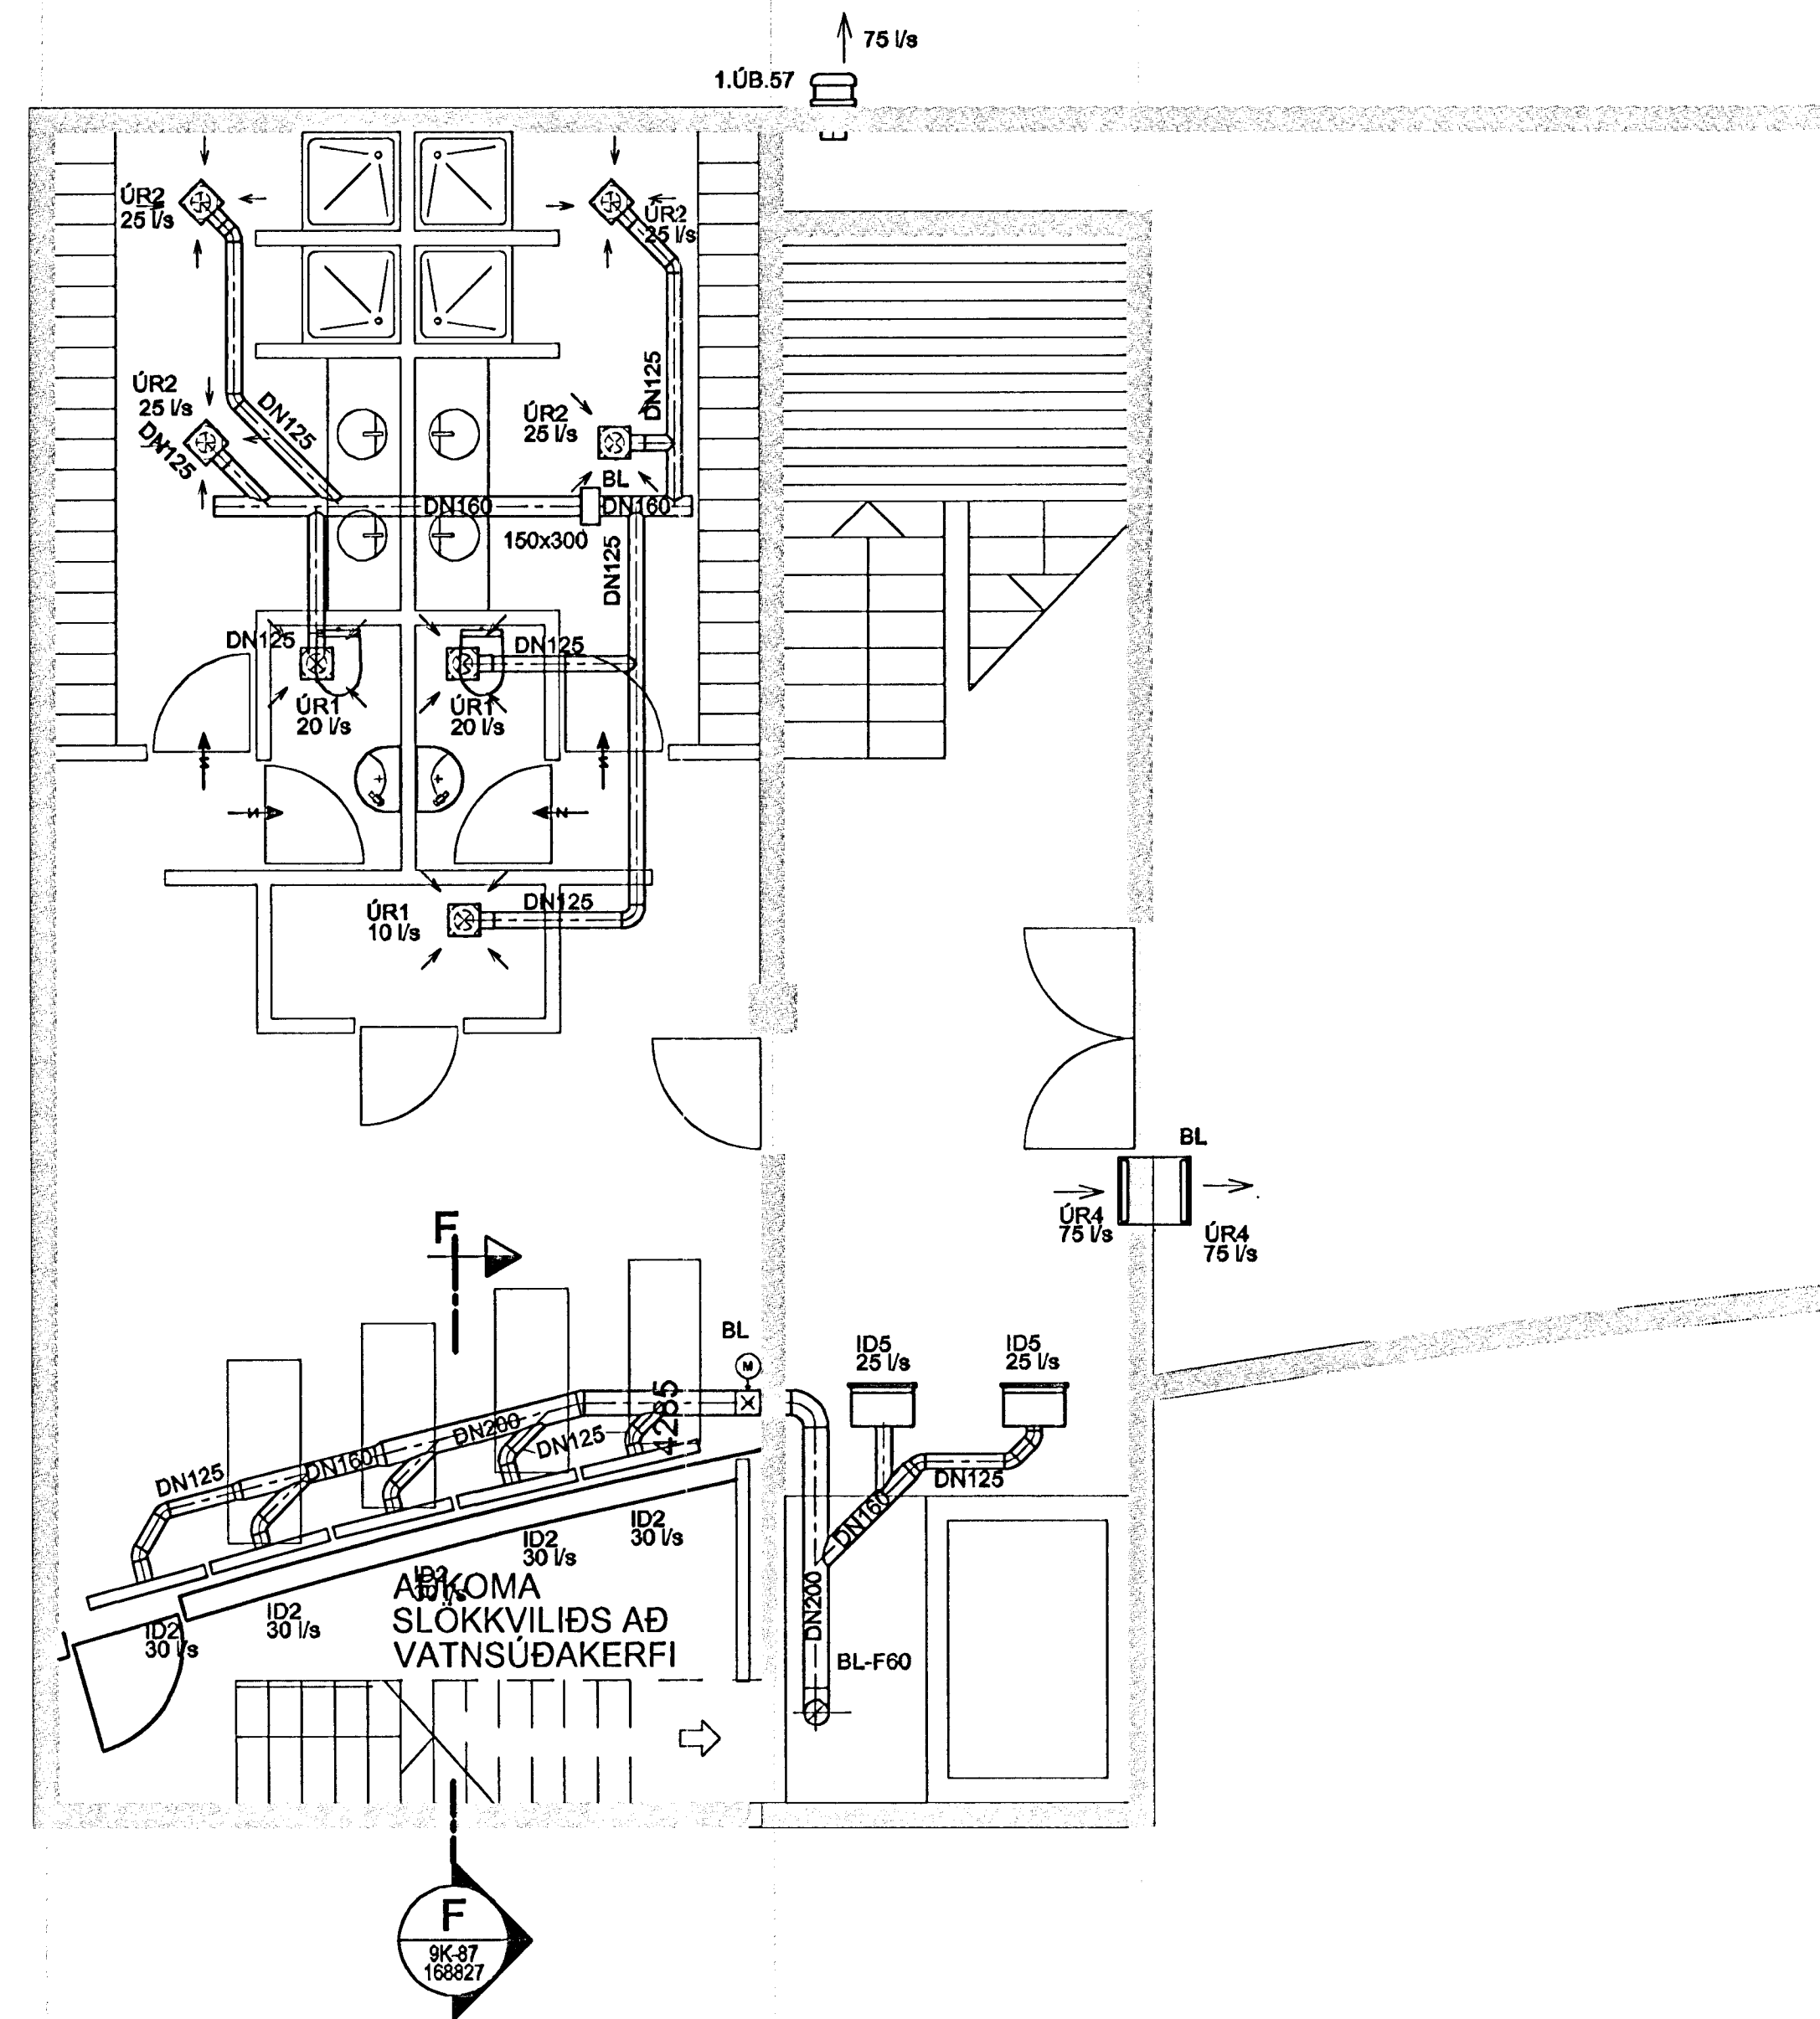

SKÝRINGAR

- ID1 : INNBLÁSTURSDREIFARI STIFAB CDKa-160 + ALSb 125-160
- ID2 : INNBLÁSTURSRIST, LINDAB MTL-15-1-1000 + STB- 15-1-1000
- ID3 : INNBLÁSTURSRIST, LINDAB MTL-15-1-1500 + STB- 15-1-1500
- ID4 : INNBLÁSTURSDREIFARI STIFAB CDKa-200 + ALSb 160-200
- ID5 : INNBLÁSTURSRIST, STIFAB VCSa-400-150 + ALVb-400-150-B

- UR1 : ÚTSOGSVENTILL, LINDAB KSU-125 + LINDAB MBA-0-125-125
- UR2 : ÚTSOGSRIST, STIFAB LPKa1-125-400 + LINDAB MBA-0-125-125
- UR3 : ÚTSOGSRIST, STIFAB LPKa1-315-600 + LINDAB MBA-1-315-250
- UR4 : ÚTSOGSRIST, LINDAB B3030-500-100
- URS : HLJÓÐEYFIBOX, 2x STIFAB MFAB-10-1000-98 + BOX 150x1000 MED 25mm HLJÓÐEINANGRUN
- URb : GATAPLATA ÚR ALJ mín. 50% OPIN 1000x700
- HR1 : HURDARRIST, LINDAB D11-500-300

SALERNI OG GEYMSLUR, ÞAR SEM AÐEINS ER ÚTSOG, HAFNA 35 mm. RIFU UNDIR HURD

Sambýkt þanr.
22 OKT. 2007
Byggingafrullráðinn í Hafnarvík
Eh. Sigurbjartur H. Veldís

Ragnvaldur
Kl. 170347-7499

Skýringar:
Explanations:



Breyt. Rev.	Breyting Revision	Daga. Date	Samb. Approved	Nöb. heiti Released

This drawing is the property of the Alcan Iceland Ltd. and handed out for personal use only. It may neither be copied nor made available to others without permission of the Alcan Iceland Ltd. The receiver is liable for any misuse.

Fjöldi stúkkja Number of pieces	Hlutur Object	Altr. Ítem	Efni Material	Þg. stik Weight	Ítalaf. heild (kg) Dýrgjöld	Athugasemdir Remarks
IV III II I	SKRIFSTOFUHÚS ALCAN GRUNNMYND KJALLARA LOFTRÆSTING					

Formet A1 1:50
Kostn. - Búna. / Cost - Equip. 4110 01199
AKS no. UM10
Tökn. verti / Dr. no. of suppl. 9K-82
Sambýkt Approvd
ALCAN PRIMARY METAL EUROPE
ISAL Alcan Iceland Ltd
168822
Tökn. Dr. no. of ISAL / Tökn. no. of ISAL 9K-82
Nöb. heiti Released