



SNID
619/616 MKV. 1:20

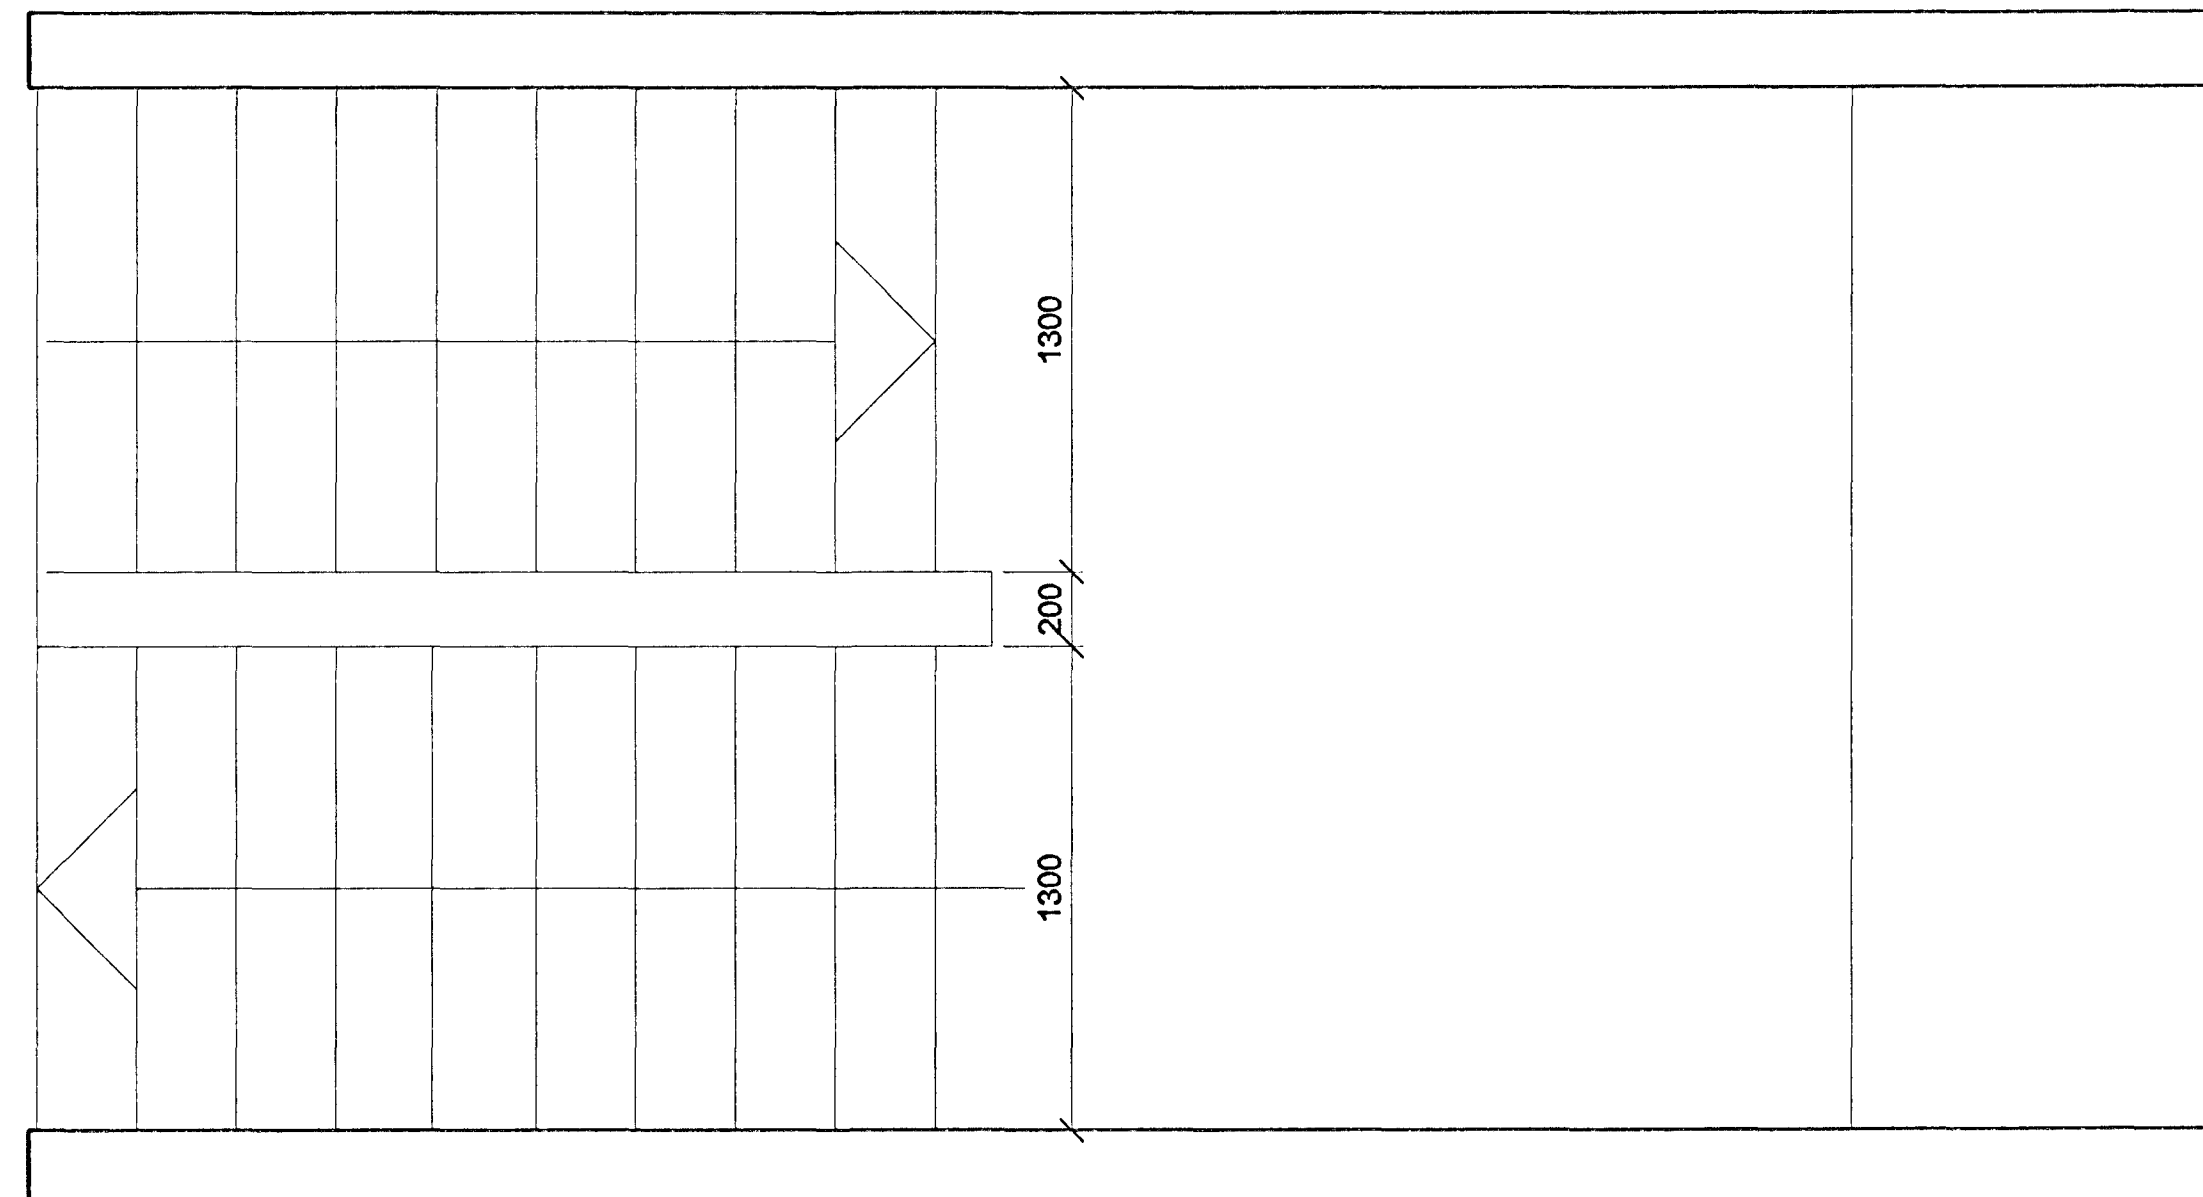

GRUNNMYND, EFRI STIGAPALLUR
619/619 MKV. 1:20

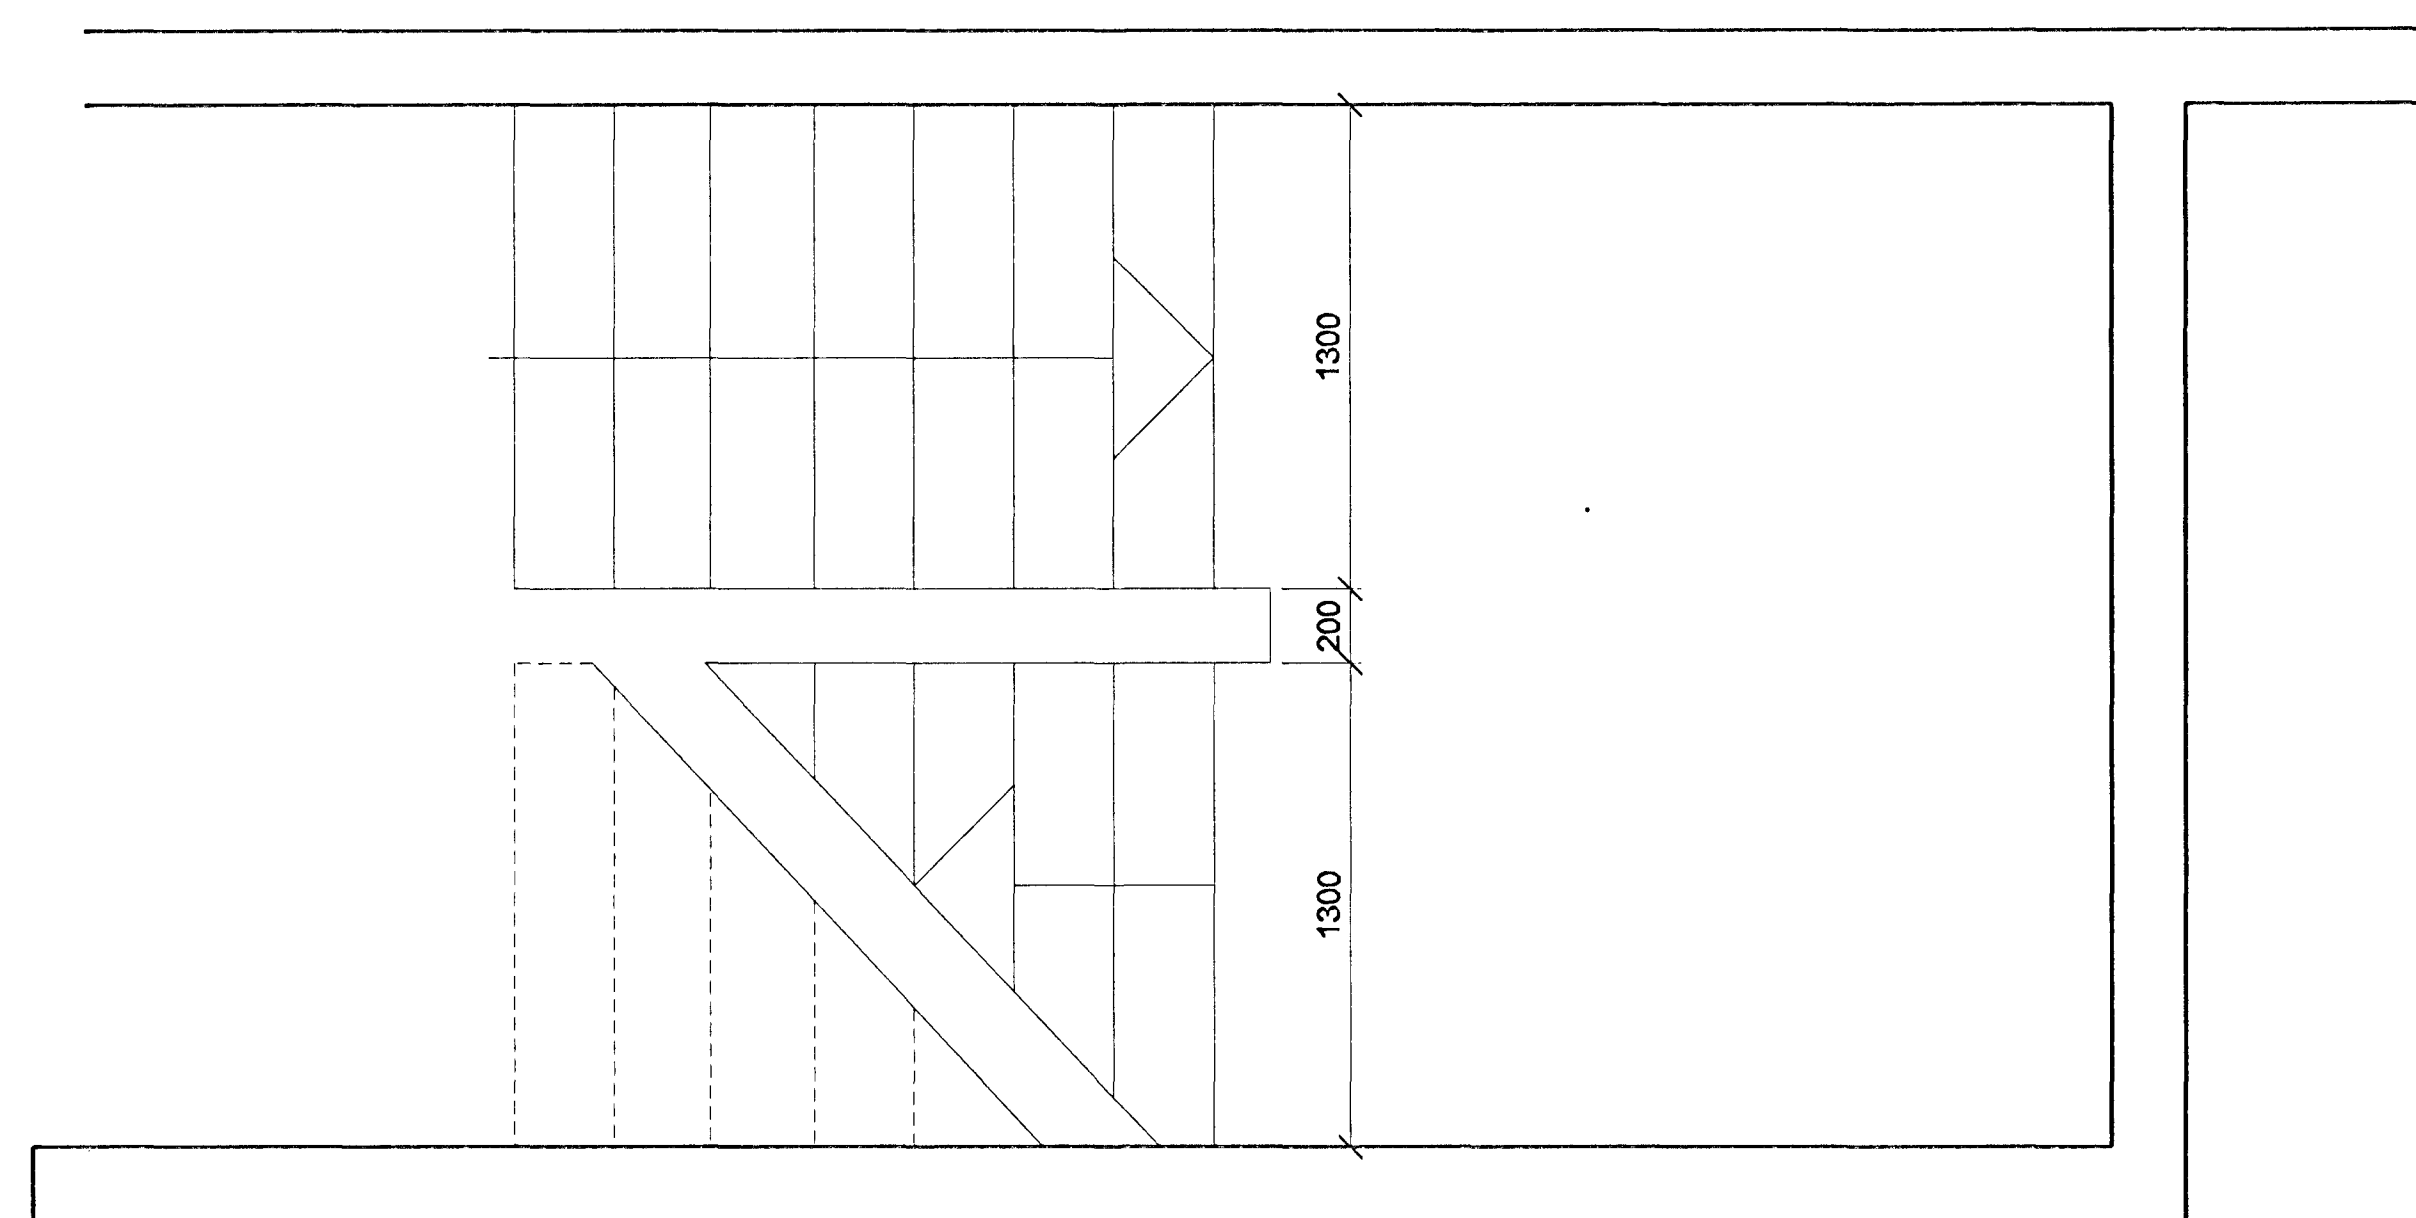

GRUNNMYND, NEÐRI STIGAPALLUR
619/619 MKV. 1:20

Skýringar:
Explanations:

INGIMUNDUR SVEINSSON
JÓHANN EINARSSON
ÓLAFUR ÓSKAR AXELSSON
ÞÓRÐIS ZOEGA

Telknistofa Ingimundar Sveinssonar
Ingólfsstræti 3
101 Reykjavík
Sími 5204901
Ís @ tis.is
www.tis.is

Breyt. / Rev.	Verkefning	Dags. / Date	Somp. / Approved	Notk. heim. / Released
1	Verkefning	010703	010703	

Túskráning nr. ISAL
Ref. drawing no. of ISAL

Samsetningartekningar nr. ISAL
Assembly drawing no. of ISAL

This drawing is the property of the Alcan Iceland Ltd. and handed out for personal use only. It may neither be copied nor made available to others without permission of the Alcan Iceland Ltd. The receiver is liable for any misuse.

Fjöldi stúkkja / Number of pieces	Hlutur / Object	Atgát. / Item	Efni. / Material	Eq. tsk. / Weight	Stær. / Size	Skil. / Scale	Atthugasemdir / Remarks
IV III II I	SKRIFSTOFUHÚS ALCAN STEYPUÞEIKNING, STIGI 1				A1	1:20	
	Teiknastofa Ingimundar Sveinssonar ehf.	Yfirfarið / Checked	JE	01072003	Sambýkkt / Approved		
	ALCAN PRIMARY METAL EUROPE						
	ISAL Acan Iceland Ltd						
					168619	1	

Samþykkt þann
21 OKT. 2003
Dýsgilgæfufulltrúginn í Hafnarlinn
H. Sigurbjörn Haldrósson