




12
630/621 1:5

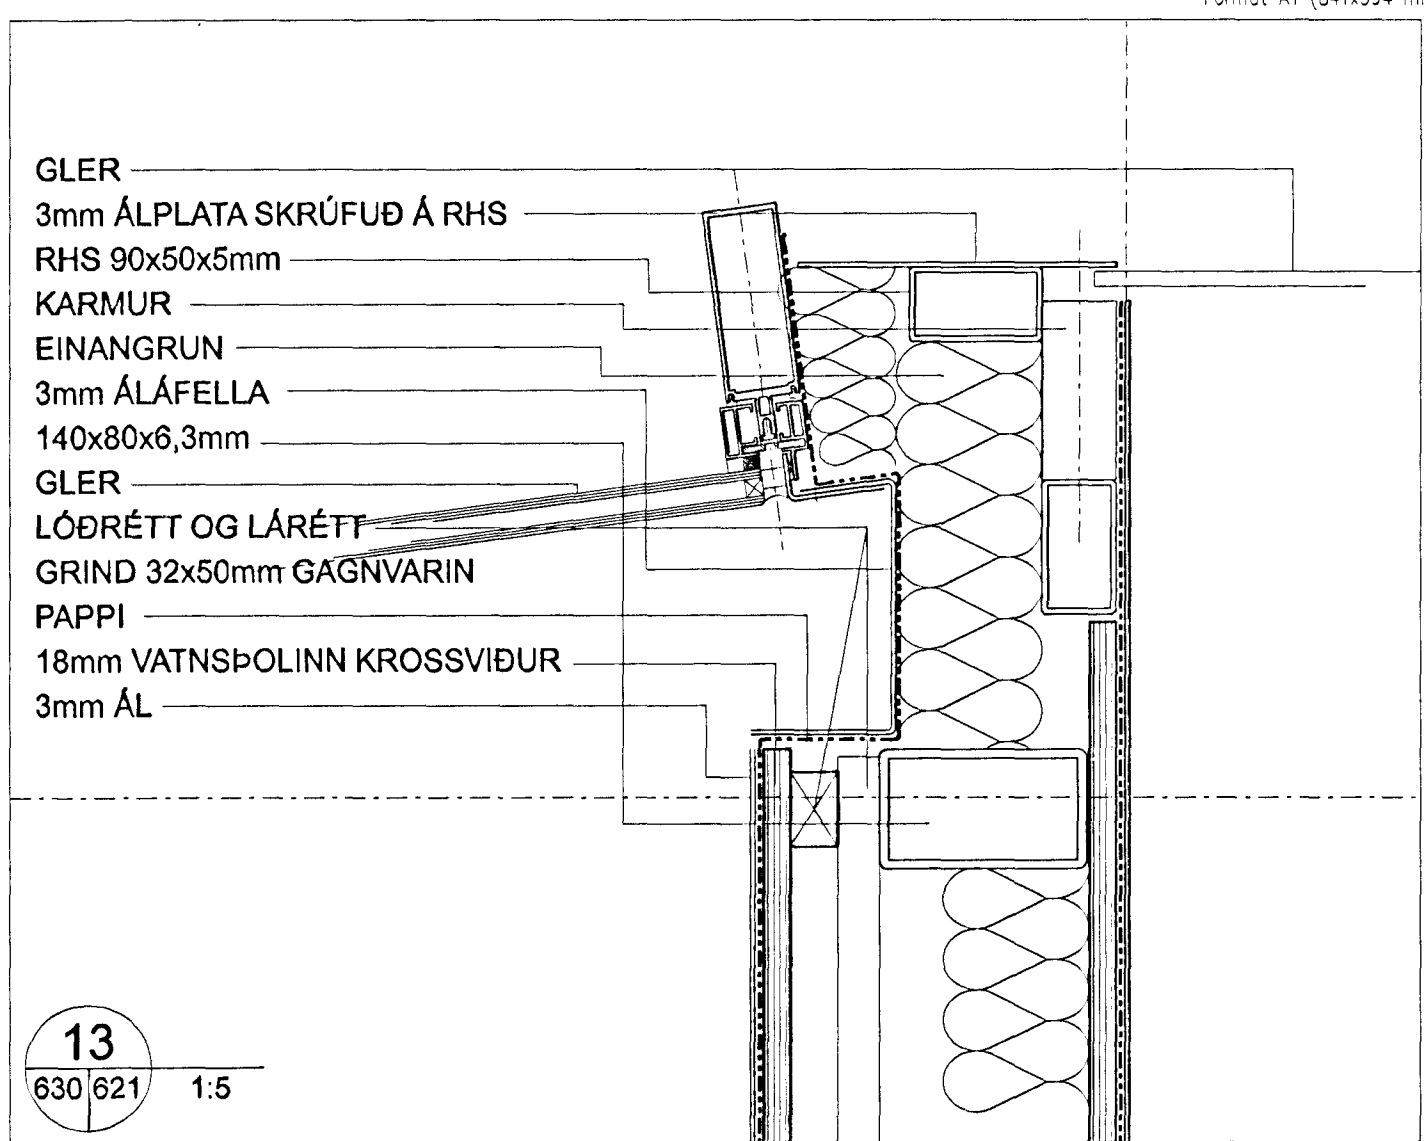


13
630/621 1:5

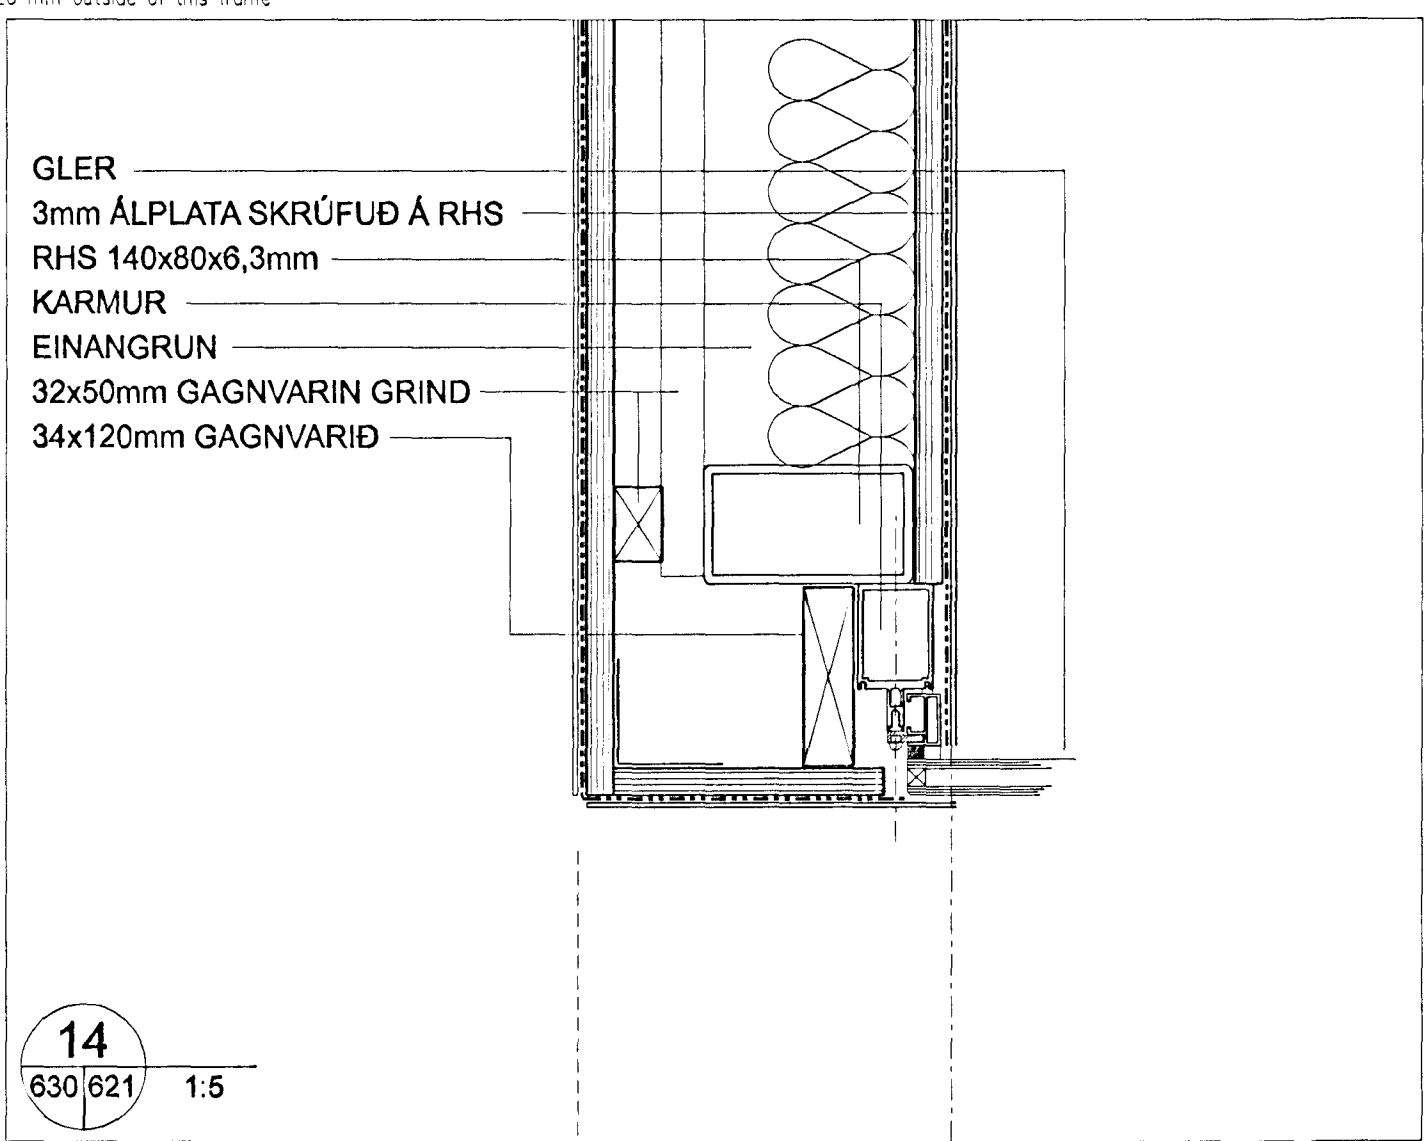


14
630/621 1:5

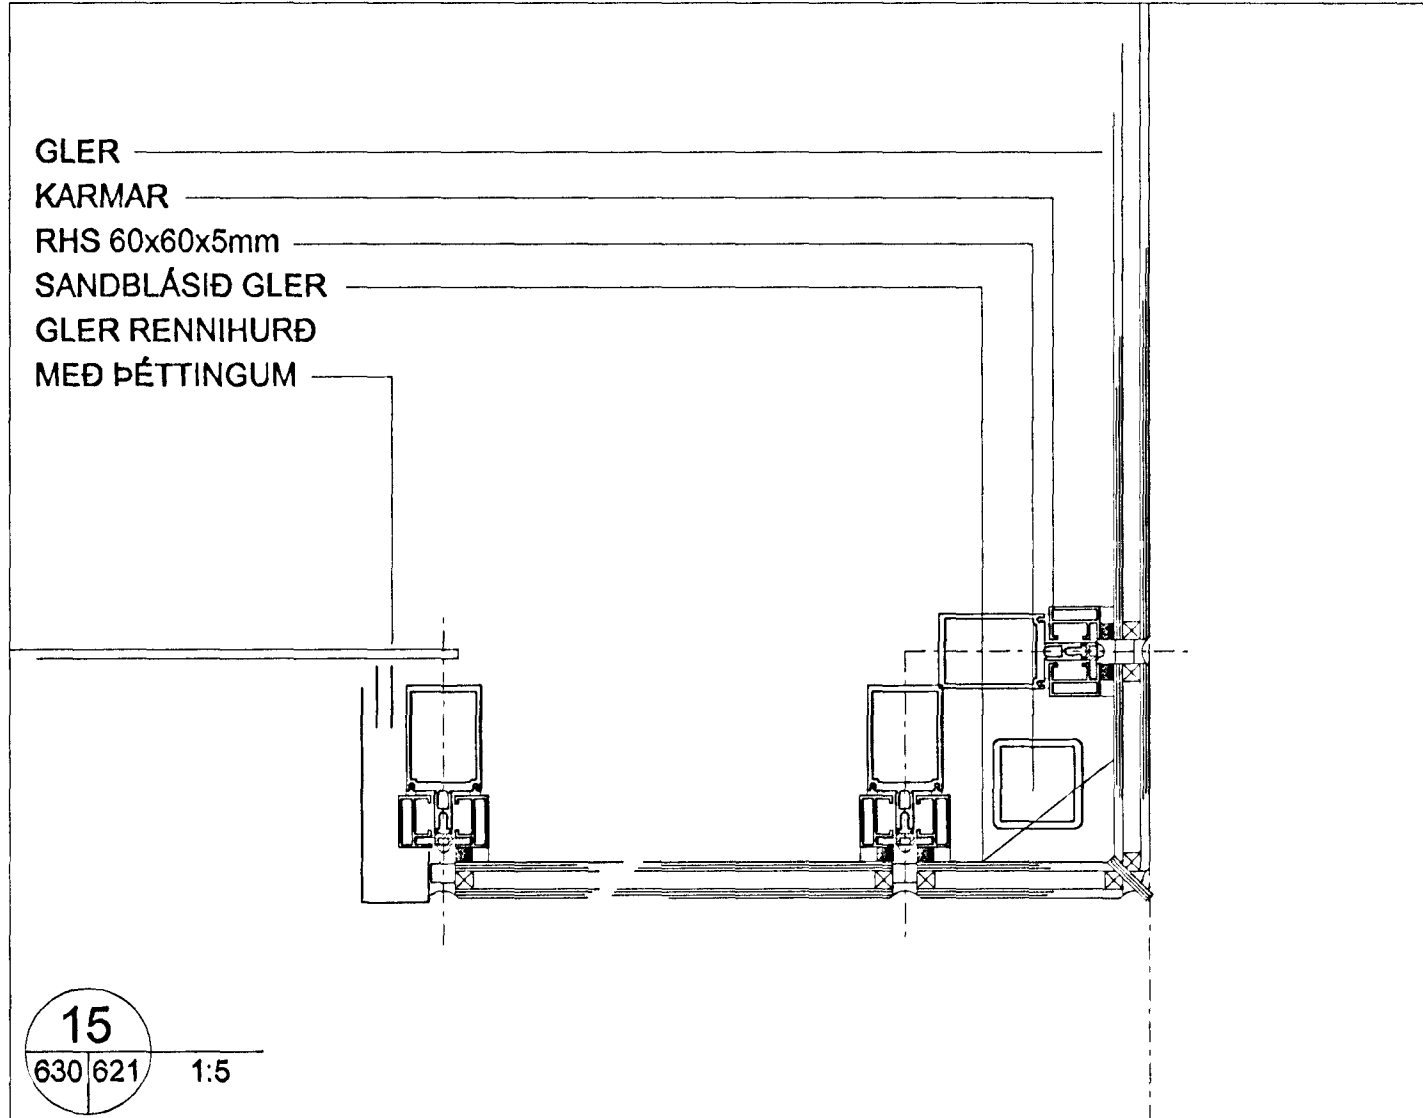


15
630/621 1:5

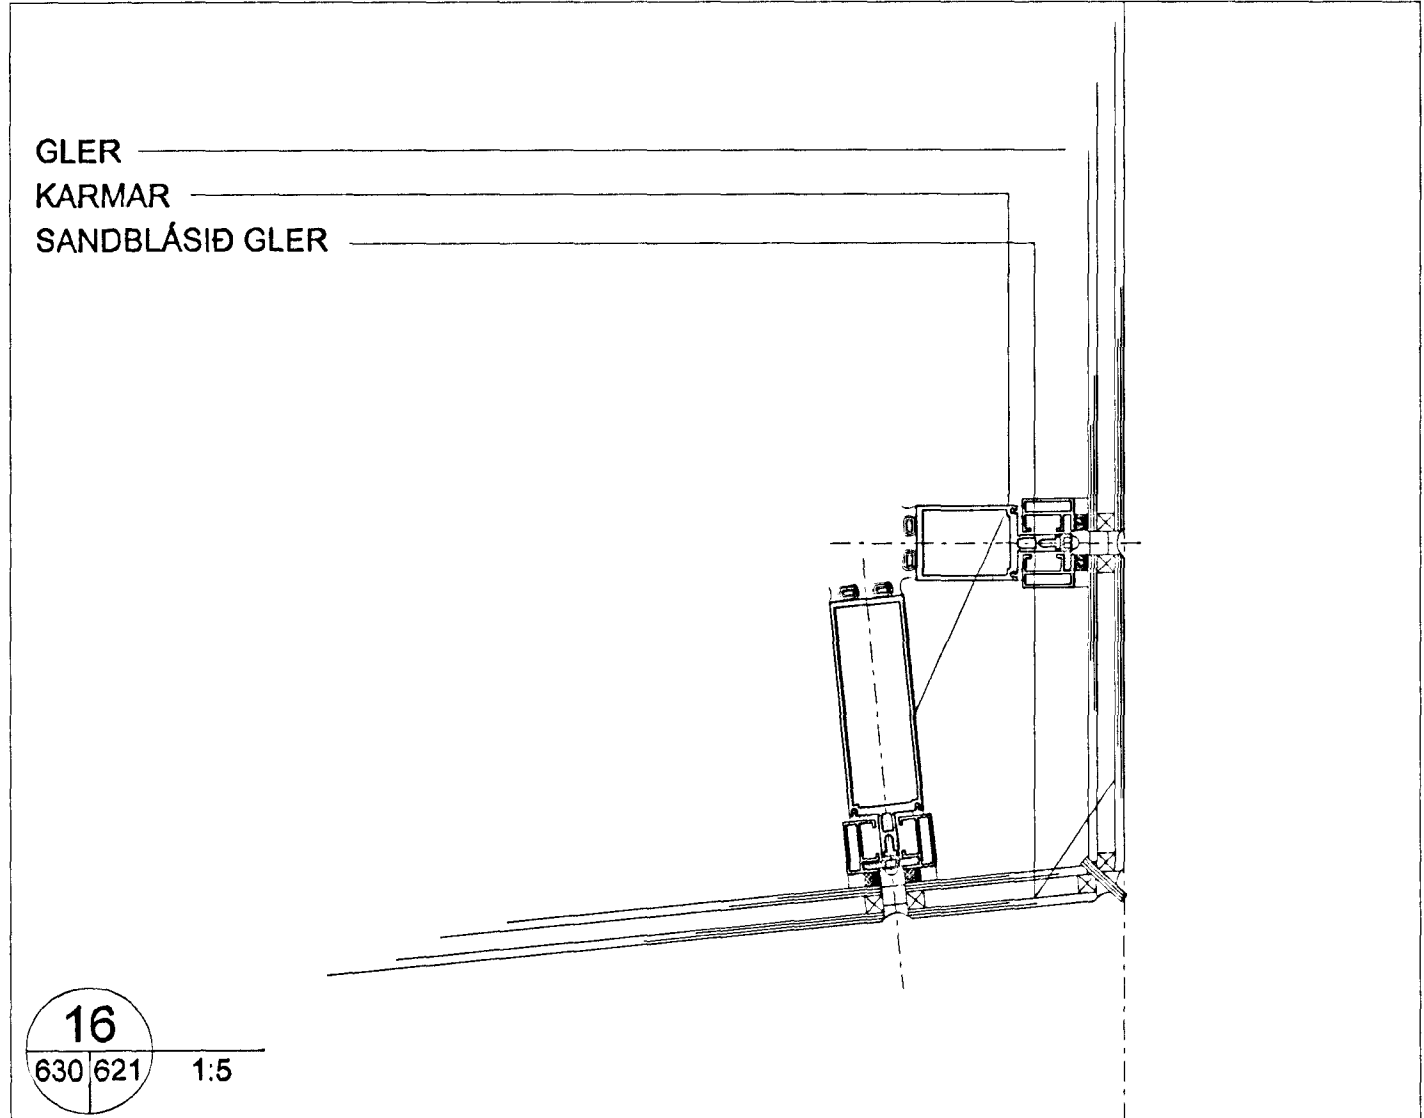

16
630/621 1:5

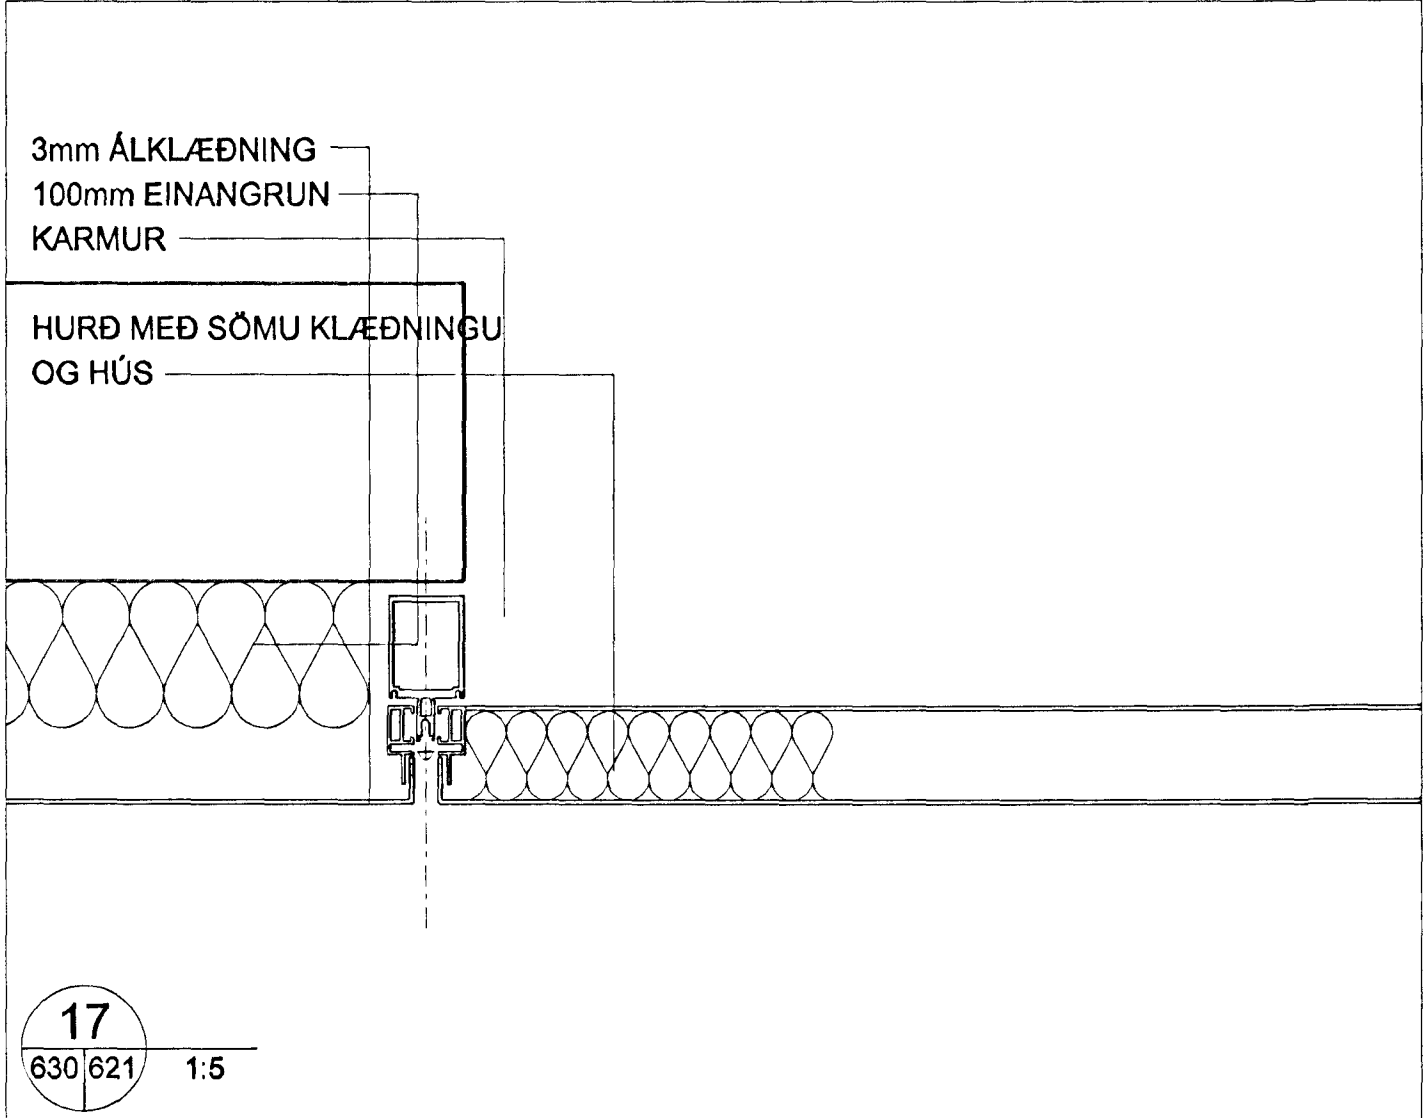

17
630/621 1:5

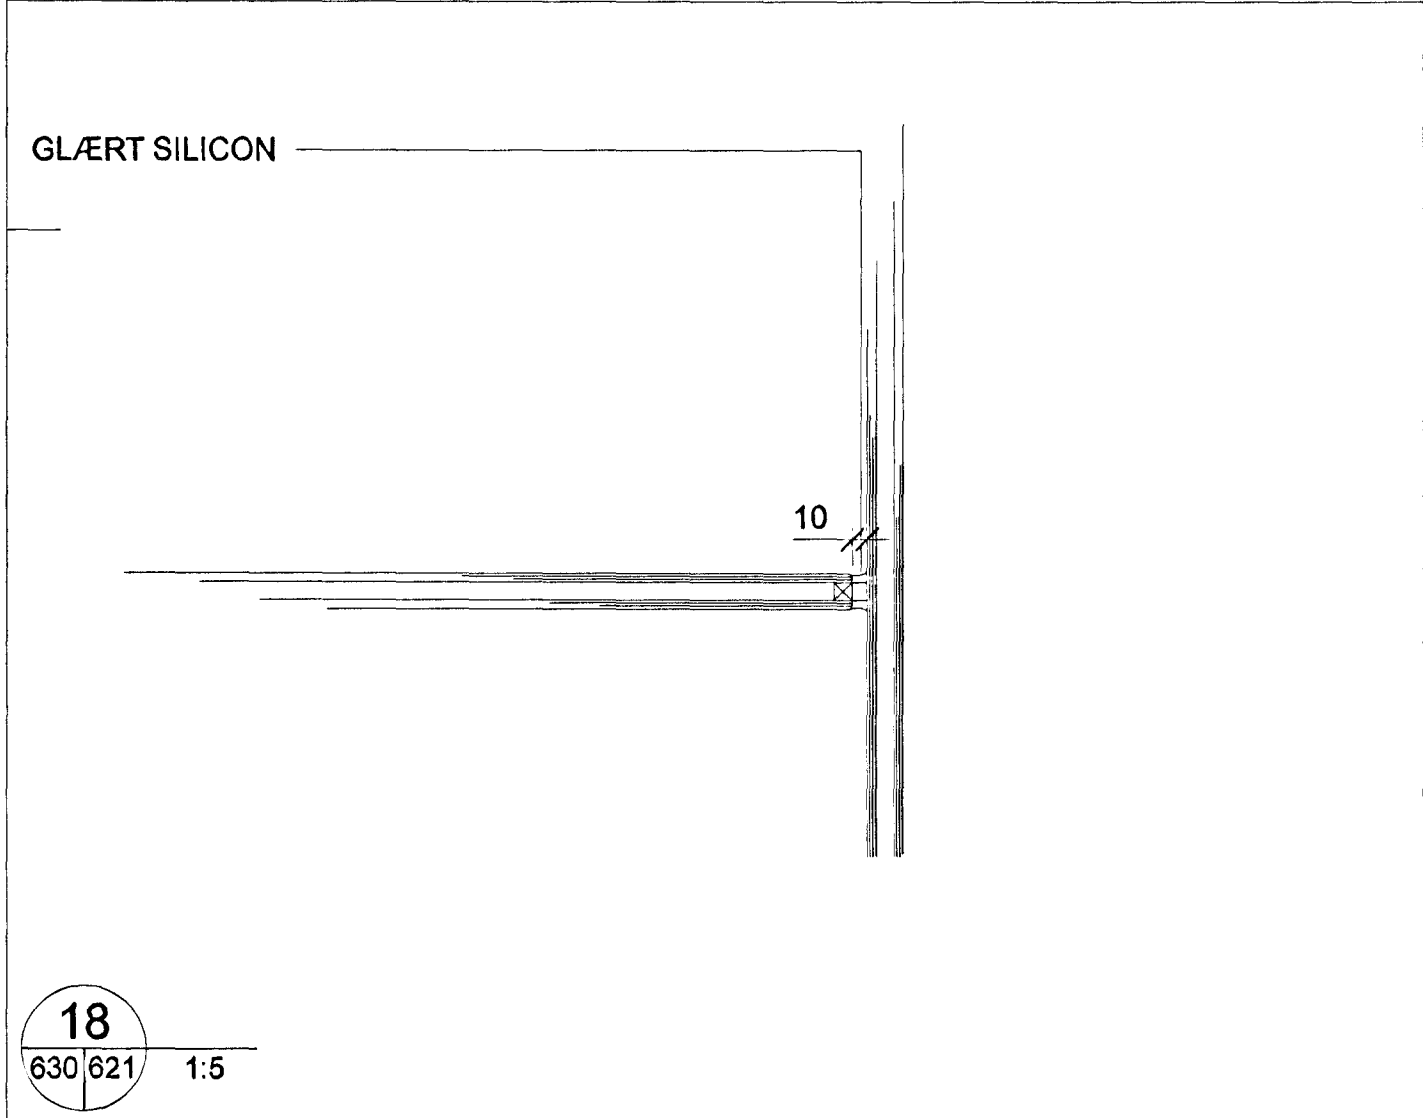

18
630/621 1:5

Skýringar:
Explanations: OLL MÁL ATHUGIST Á STAÐNUM

INGIMUNDUR SVEINSSON
JÓHANN EINARSSON
ÓLAFUR ÓSKAR AXELSSON
ÞÓRÐIS ZOEGA

tis
Töknistofa
Ingimundar
Sveinssonar
Ingólfsstræti 3
101 Reykjavík
Sími 5204900
Fax 5204901
tis@tis.is
www.tis.is

Breyt / Rev.	Brýting / Revision	Dagur / Date	Samb. / Approved	Nauk heiml. / Released
1	Vinnuteikning	010703	010703	

Tilvit. teikningar nr. ISAL
Ref. drawing no. of ISAL

Samsetn. teikningar nr. ISAL
Assembly drawing no. of ISAL

Fjöldi stúka / Number of pieces	Hlutur / Object	Atviki / Item	Efni / Material	Þyngd / Weight	Stærð / Size	Skala / Scale	Alhugsemi / Remarks
IV III II I	KLÆÐNING	Mhl. 94			Stærð A1	Msk. 1:5	
	SKRIFSTOFUHÚS ALCAN				4110	12093	
	DEIU				AKS no.	UM10	
	Töknistofa Ingimundar Sveinssonar ehf				630	1	
	ALCAN PRIMARY METAL EUROPE				168630	1	
	ISAL						

Samþykkt þann
21 OKT. 2003
Byggingaáhrif
P.H. Sigurbjartur Halldórsson