



**Stigateikning snið - Stg.S1**  
1 : 20


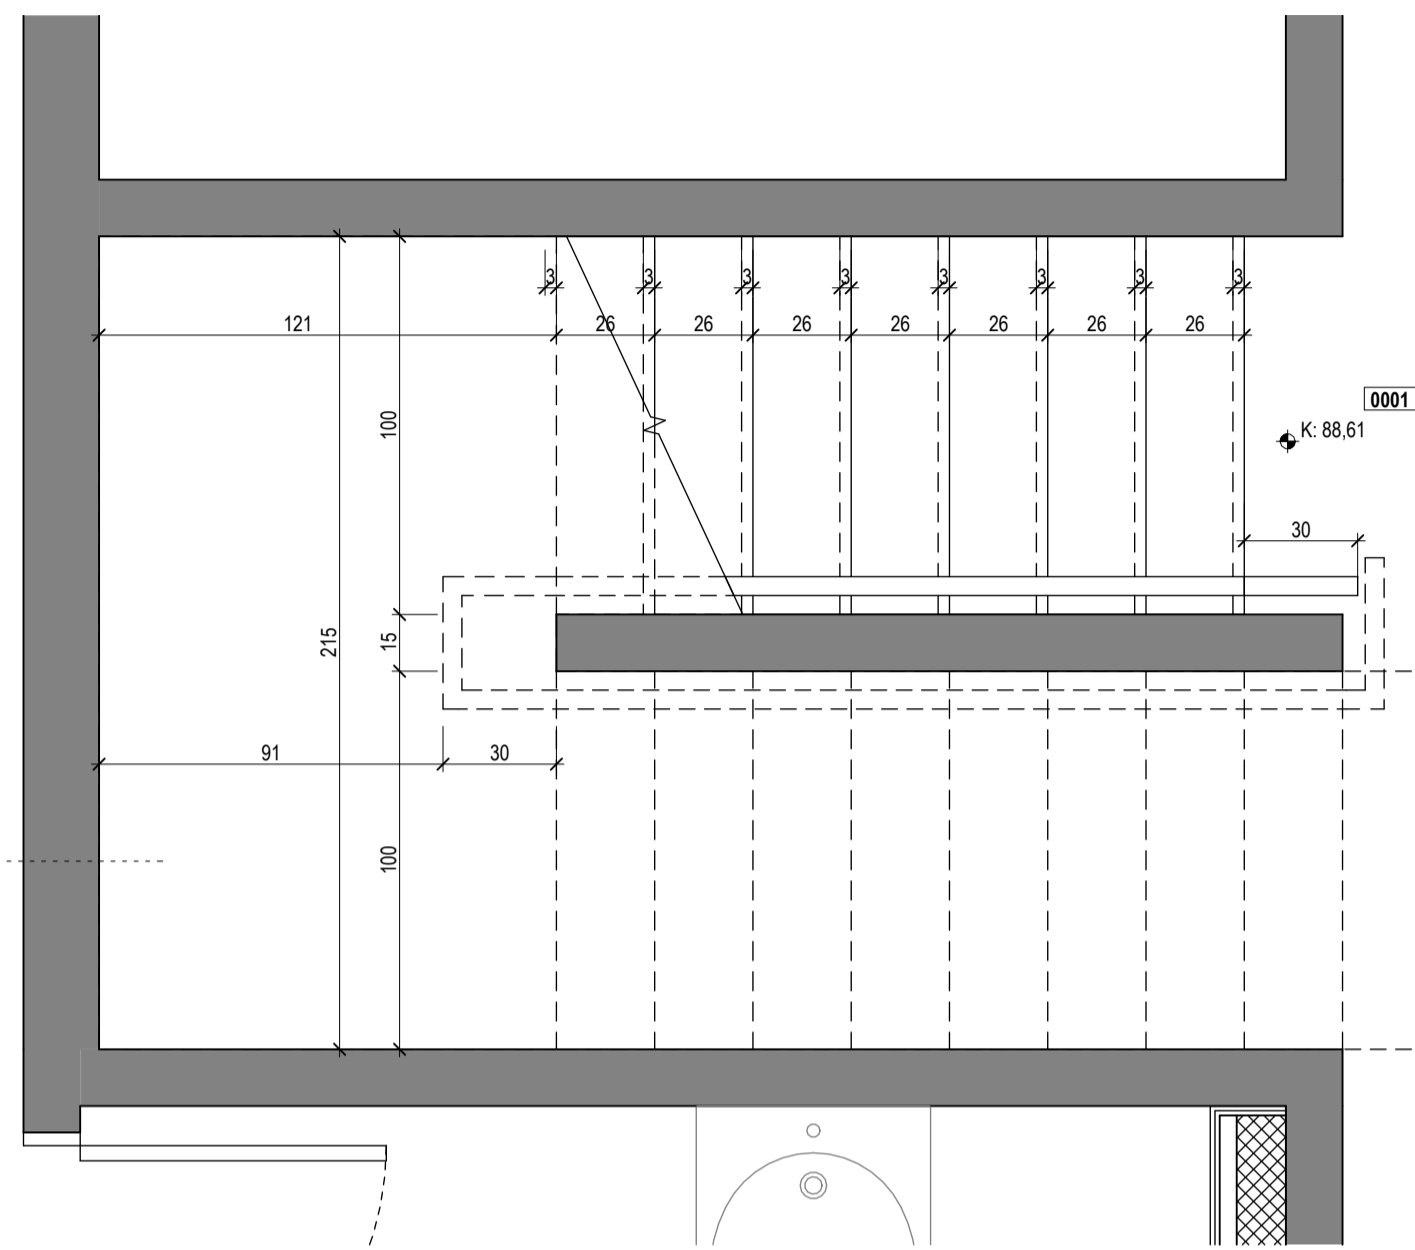


**Stigateikning \_ Stg.G1**  
1 : 20

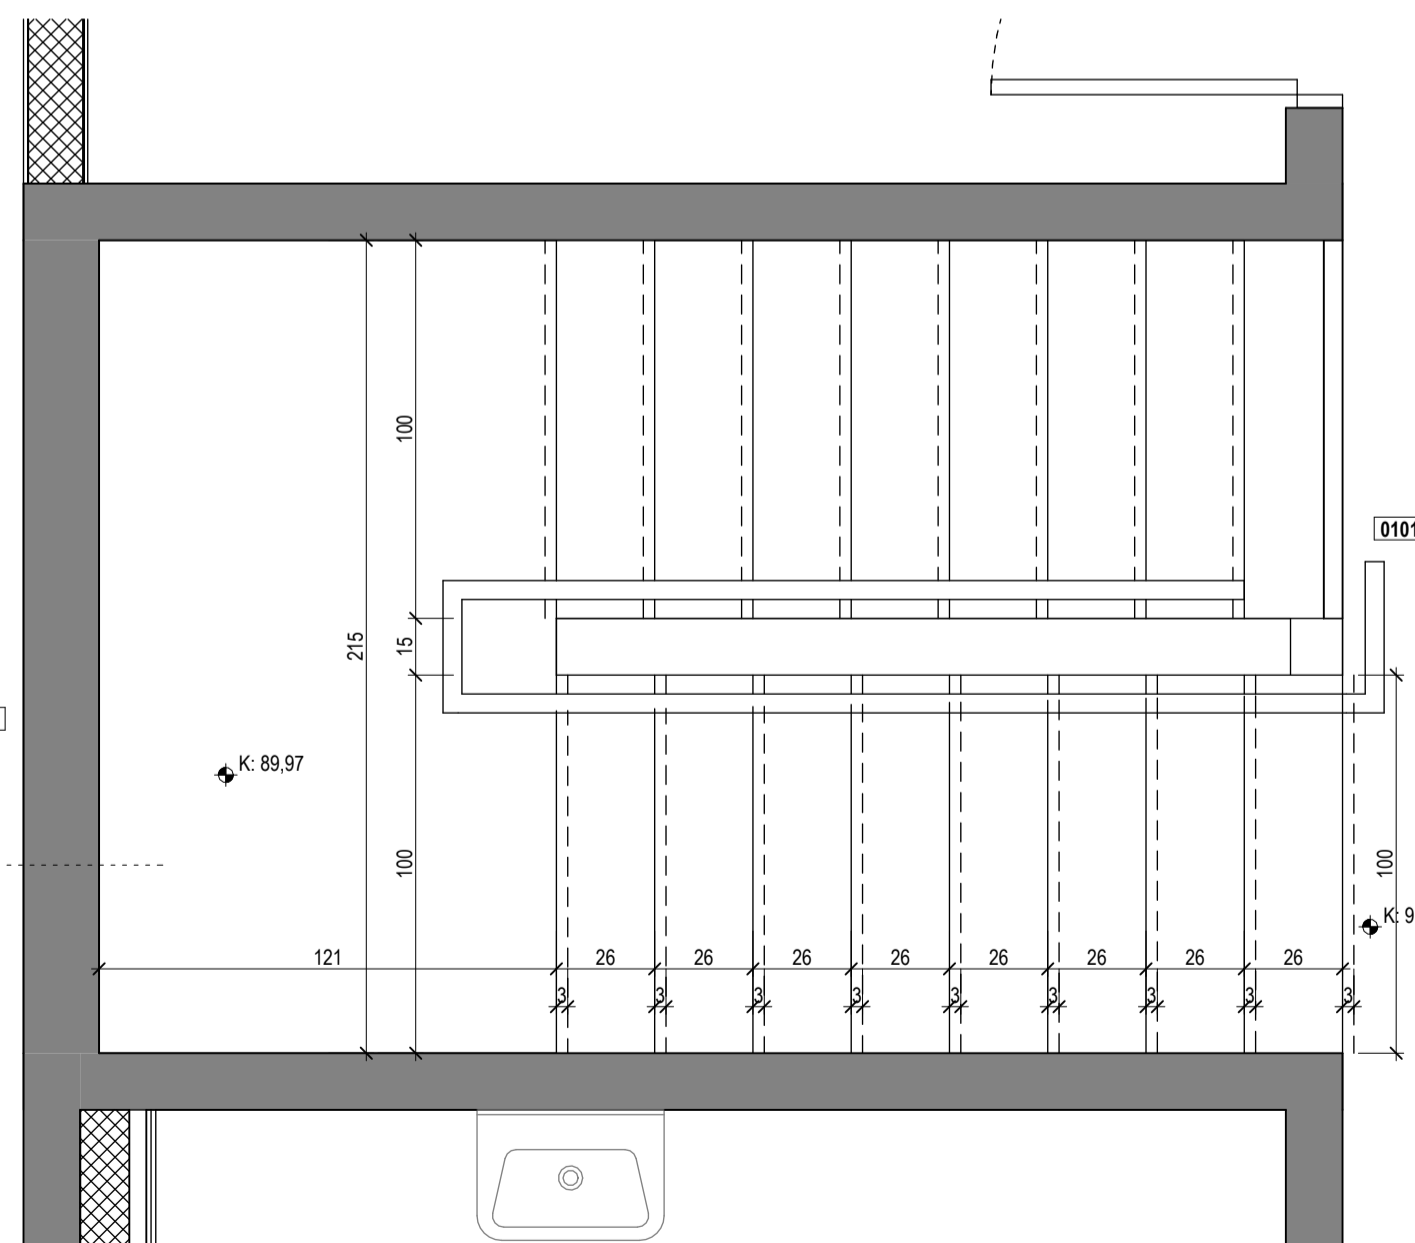


**Stigateikning \_ Stg.G2**  
1 : 20

Tákn		
GN	= Gólfniðurfall	Brunatákn
PN	= Þakniðurfall	
SN	= Svalaniðurfall	Veggir og hæðaskil
LR	= Loftþræsting	
VLR	= Vélknúin loftþræsting	EI60
PK	= Póstkassar	EI90
NL	= Neyðarljós	A-EI120
BO	= Björgunarrop	REI60
R	= Reykskynjari	REI120
HSL	= Handslökkvitæki	A-REIM120
ÚT	= Merktur útgangur	
HV	= Hitaveita	Hurðir
VV	= Vatnsveita	
RR	= Rafmagnsveita	EI30-CS
ÚK	= Útkrani	EI60-CS
DS	= Dyrasími	Gluggar
DS	= Dyrasími	
BS	= Fellingstigi við björgunarrop	
BR	= Brunaslanga	
ST	= Stigleiðsla	
ST	= Stigleiðsla út	
ST	= Stjórnstöð brunavörðunarkerfis	
IN	= Inntak	
BI	= Bilastæði fyrir fatlaða	

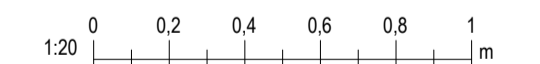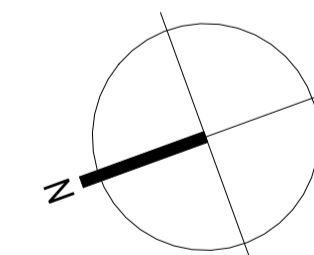


**Valhönnun**  
Laugavegur 178 - 105 Rvk - Netfang: valhonnun@valhonnun.is - S: 6266006 / 8214249


Virkisás 22, Hafnarfjörður	
Landnúmer: 234400	Einbýli
Stigateikning - Inni	
Séruppdrættir	
Hönnun: Valur Þór Sigurðsson, kt:060380-3179	Verknúmer: 24022E
Samþykkt:	Mælikvarði: 1 : 20
	Dagsetning: 10.09.2024
	Blað: Útgáfa:
A407	

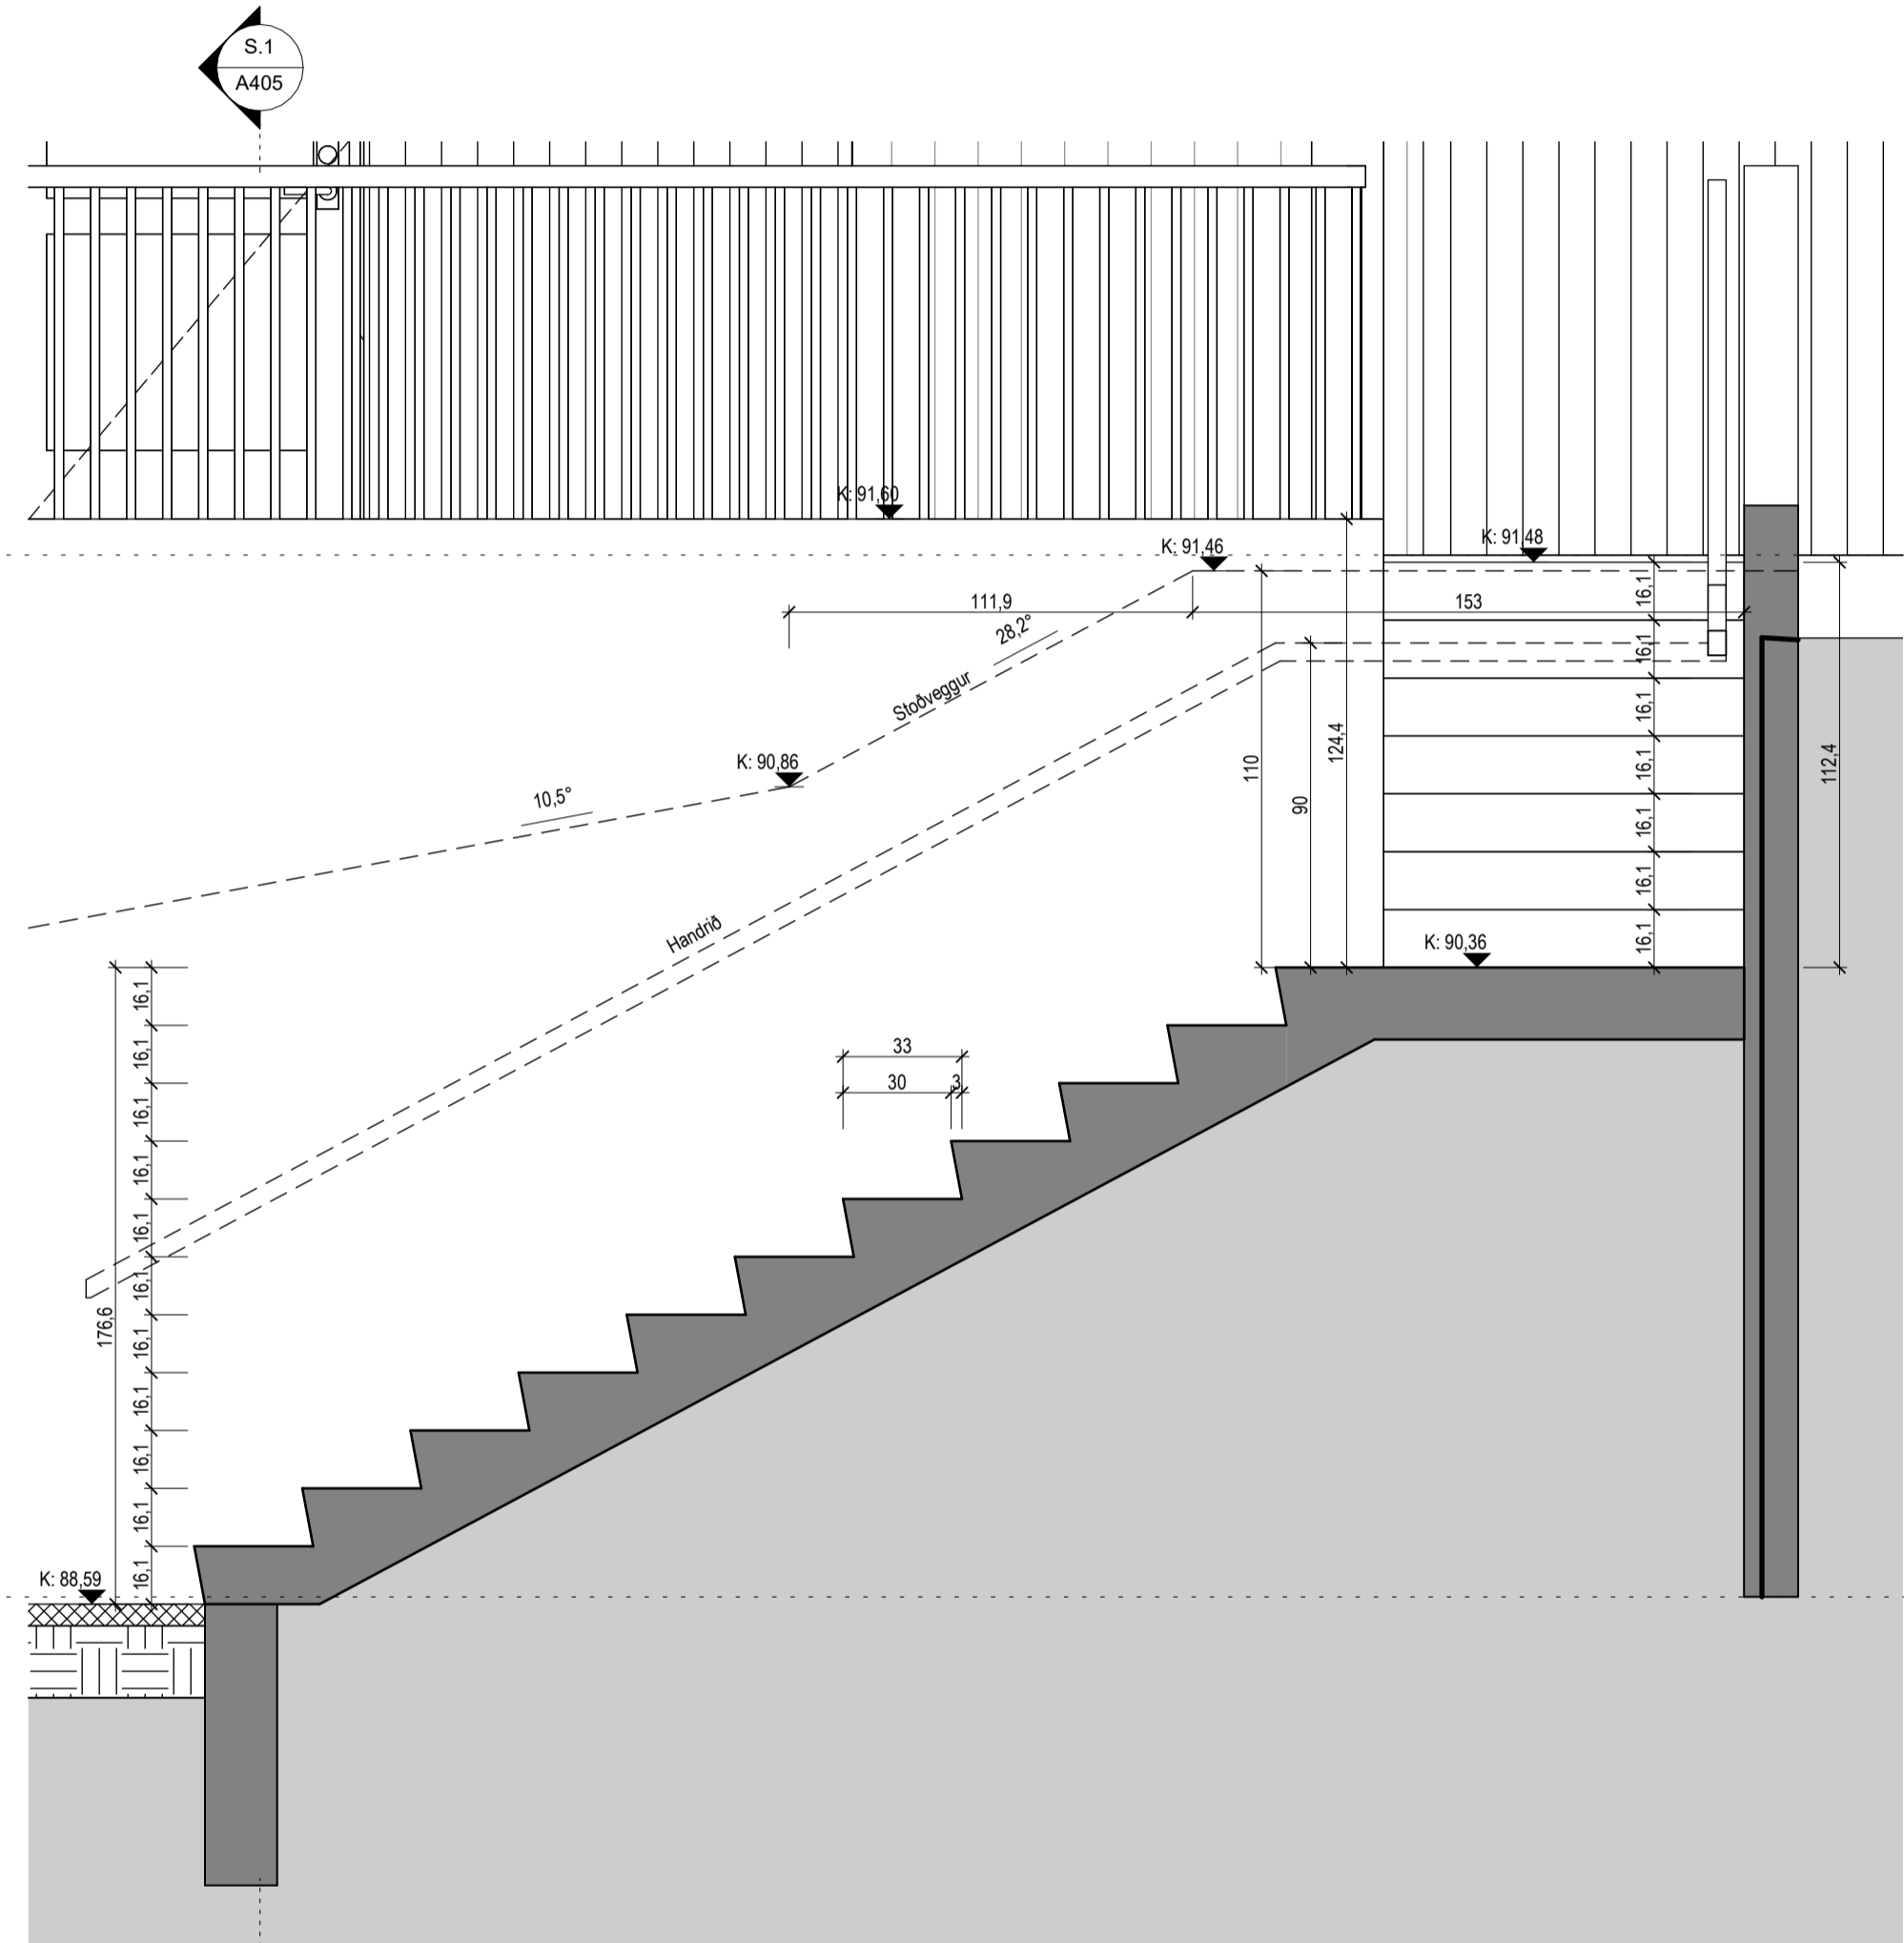

Stigateikning \_ Stg.S2  
1:20

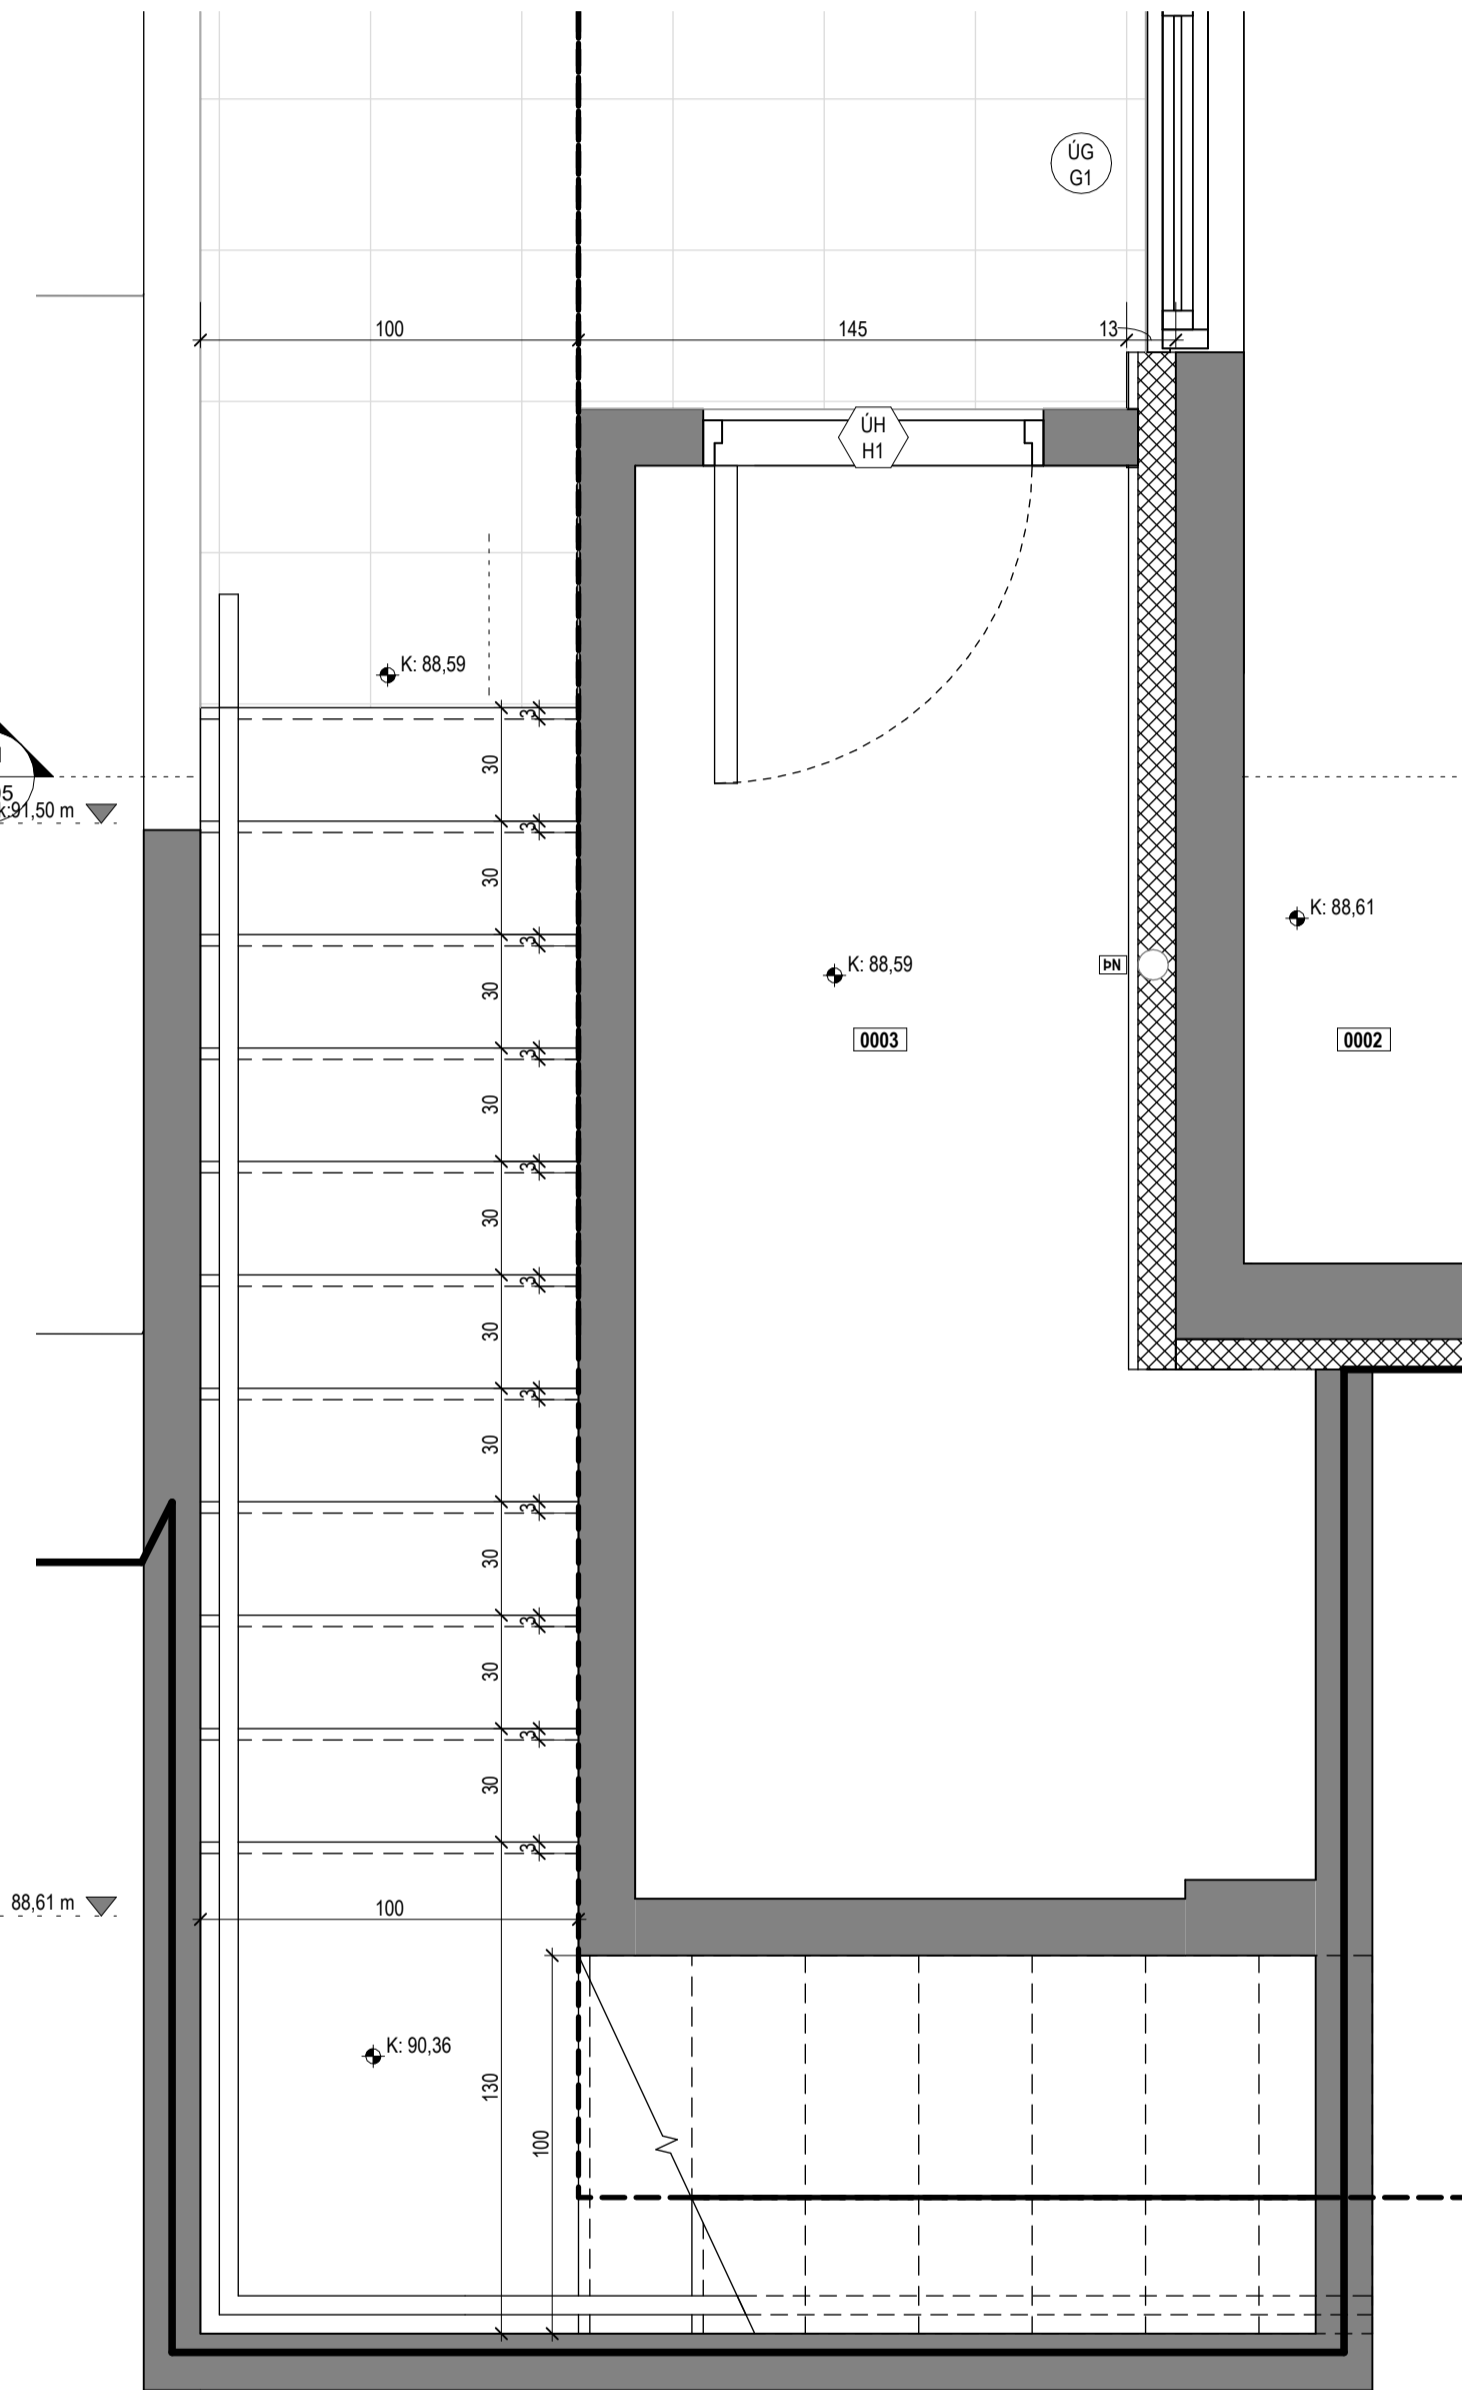


Stigateikning \_ Stg.G3  
1:20

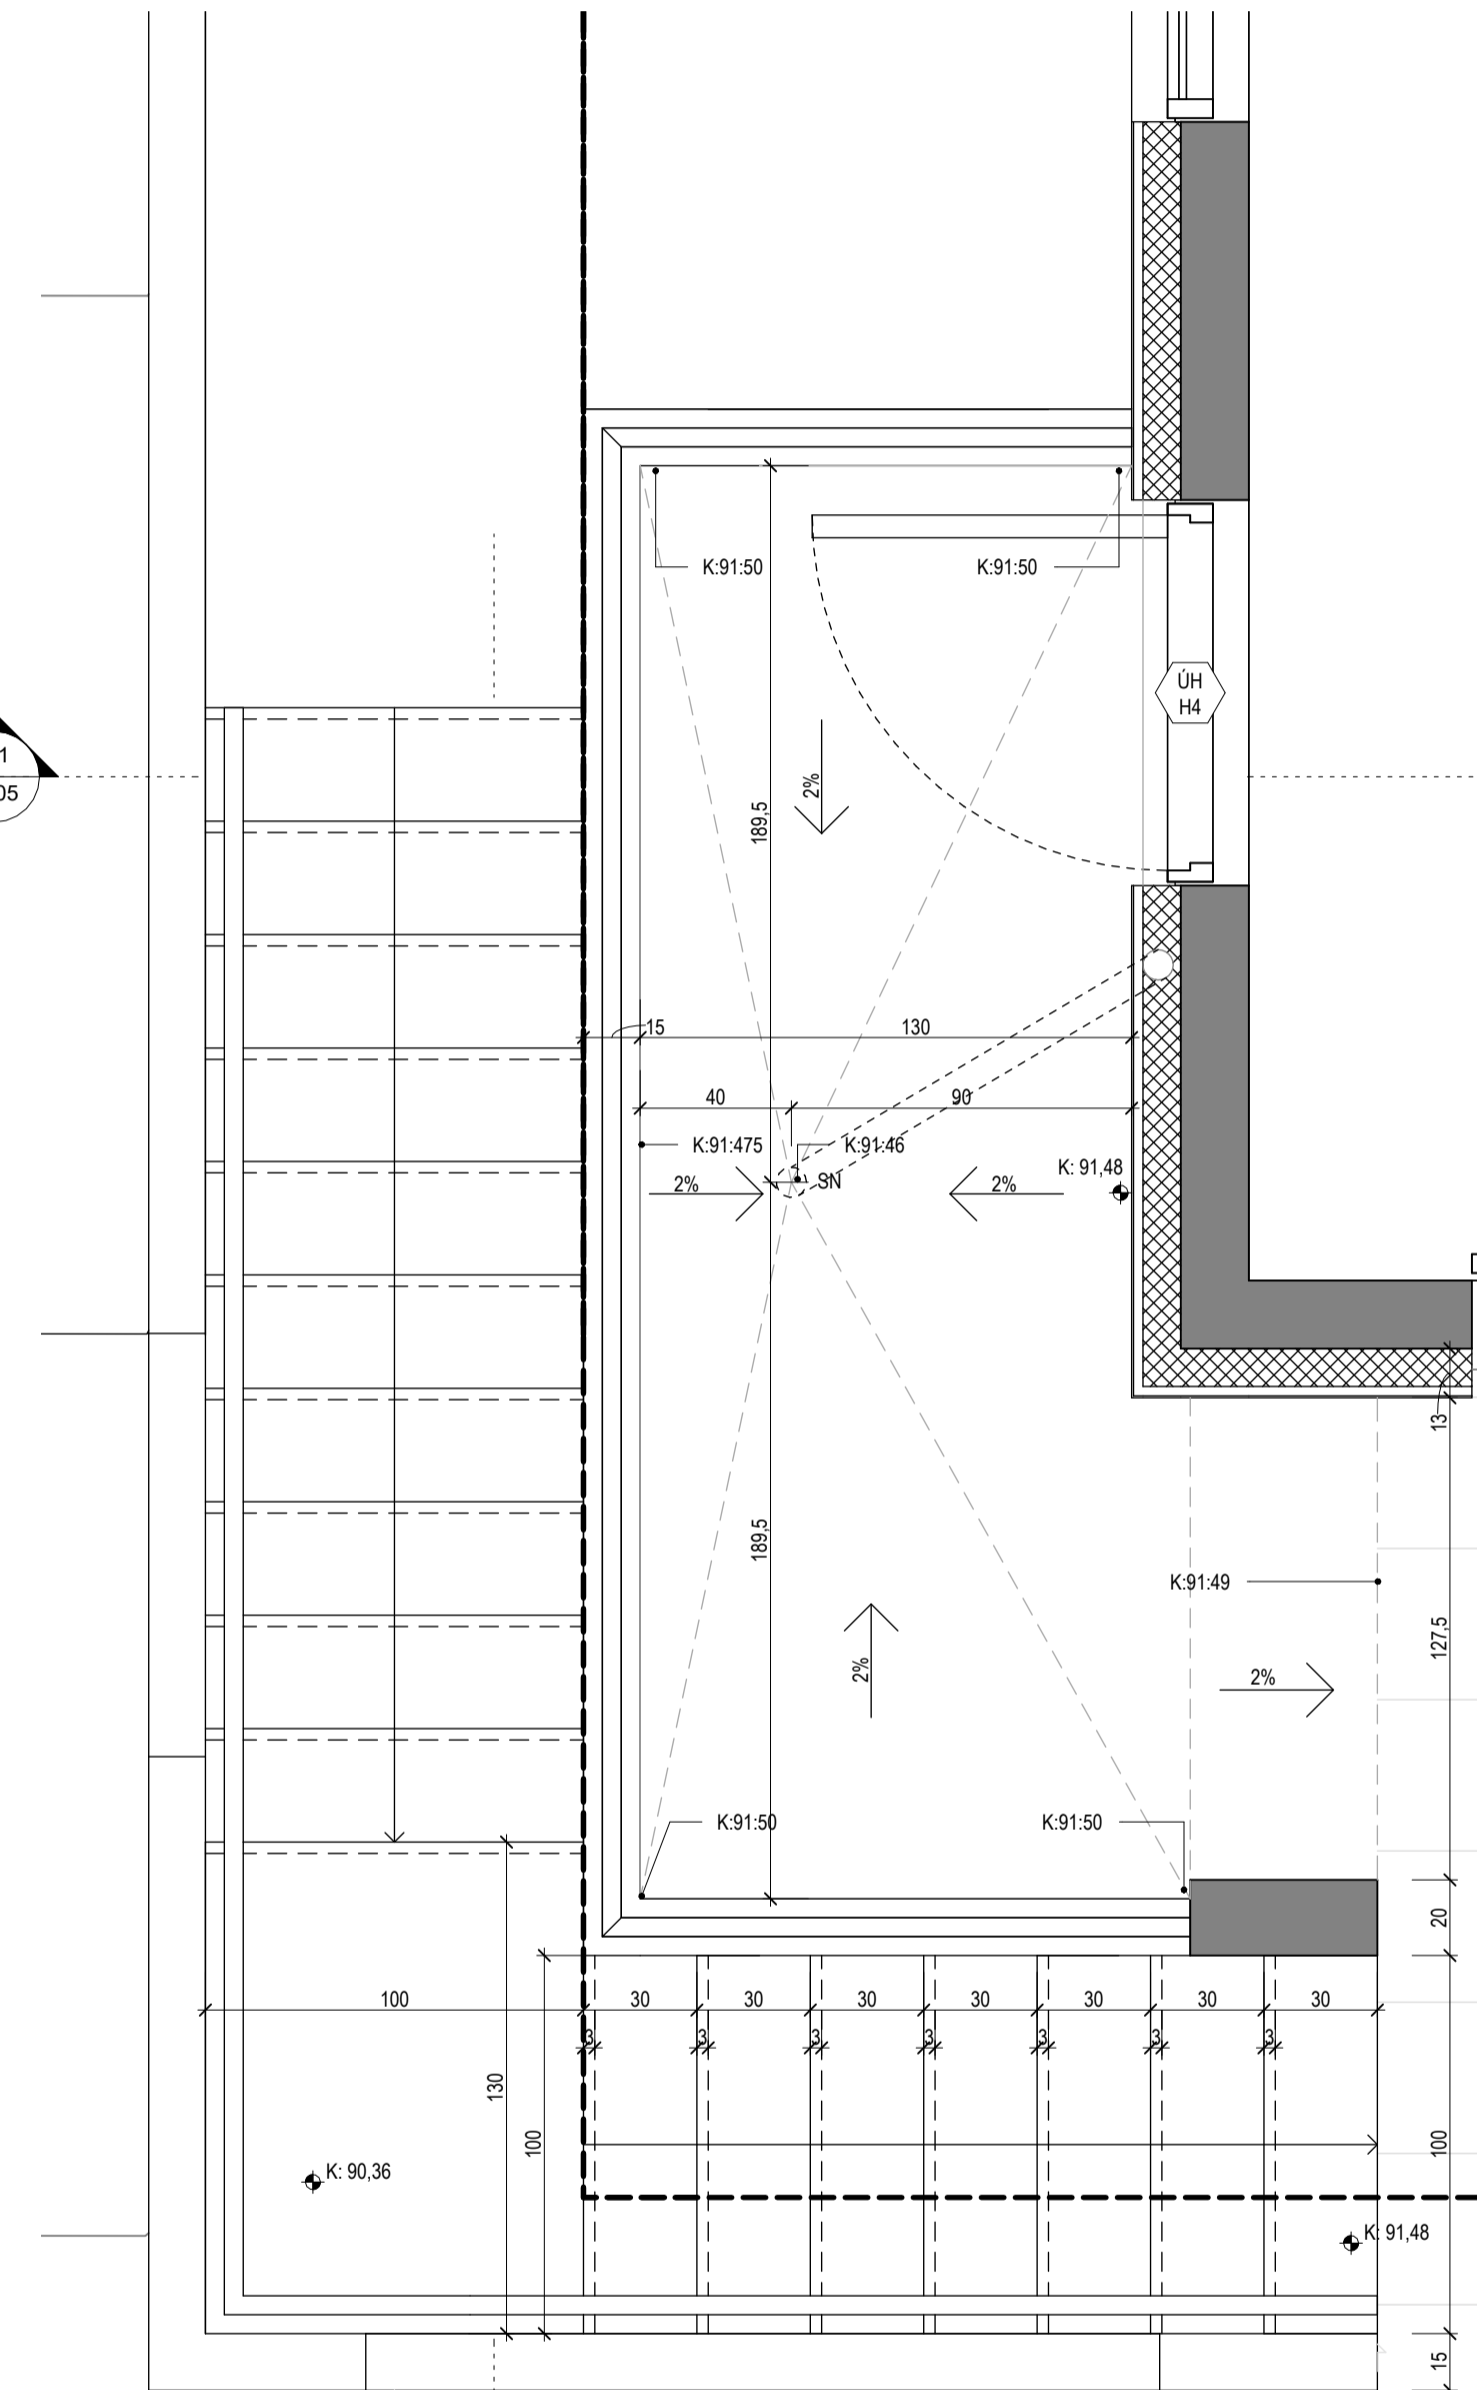

Stigateikning \_ Stg.G4  
1:20

Tákn			
GN	= Gólfúrfall	Brunatákn	
PN	= Þakúrfall	EI60	Veggir og hæðskil
SN	= Svæðúrfall	EI90	
LR	= Loftrásing	A-EI60	A-EI120
VLR	= Vélkúin loftrásing	REI60	REI120
PK	= Póstkassar	A-REI120	A-REI120
NL	= Neyðarljós	REI120	
BO	= Björgunartop	A-REI120	
R	= Ráskynsjári		
HSL	= Hándslökkitæki		
ÚT	= Merkur útgangur		
HV	= Hitaveita		
VV	= Vátaveita		
RR	= Rafmagnveita		
ÚK	= Útkrani		
DS	= Dyrasími		
BS	= Dyrasími		
BS	= Felli vö björgunartop		
BS	= Brunaslöng		
BS	= Sligeisla		
BS	= Sligeisla út		
BS	= Stjórnstöð brunavörðunarkerfis		
BS	= Inntak		
BS	= Bilastæði fyrir fatlaða		
		Hurðir	
		E30-CS	
		E130-CS	
		E160-CS	
		Gluggar	
		E30	

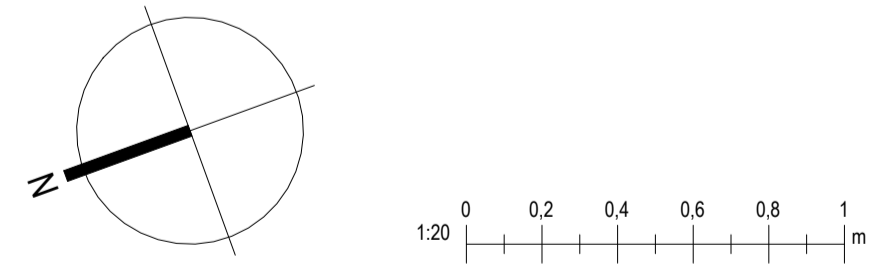

Valhönnun  
Laugavegur 178 - 105 RA - Netfang valhonnun@valhonnun.is - Síðisími 5626600/69214249

Virkisás 22, Hafnarfjörður

Landnúmer: 234400 Einbýli

Stigateikning - Úti

Sérupprættir

Hönnun:	Verkúmer:	24022E
Valur Pór Sigurðsson, kt.060380-3179	Mælikvæði:	1:20
Samþykkt:	Dagsetning:	10.09.2024
	Bláð:	Útgáfa:
		A408