


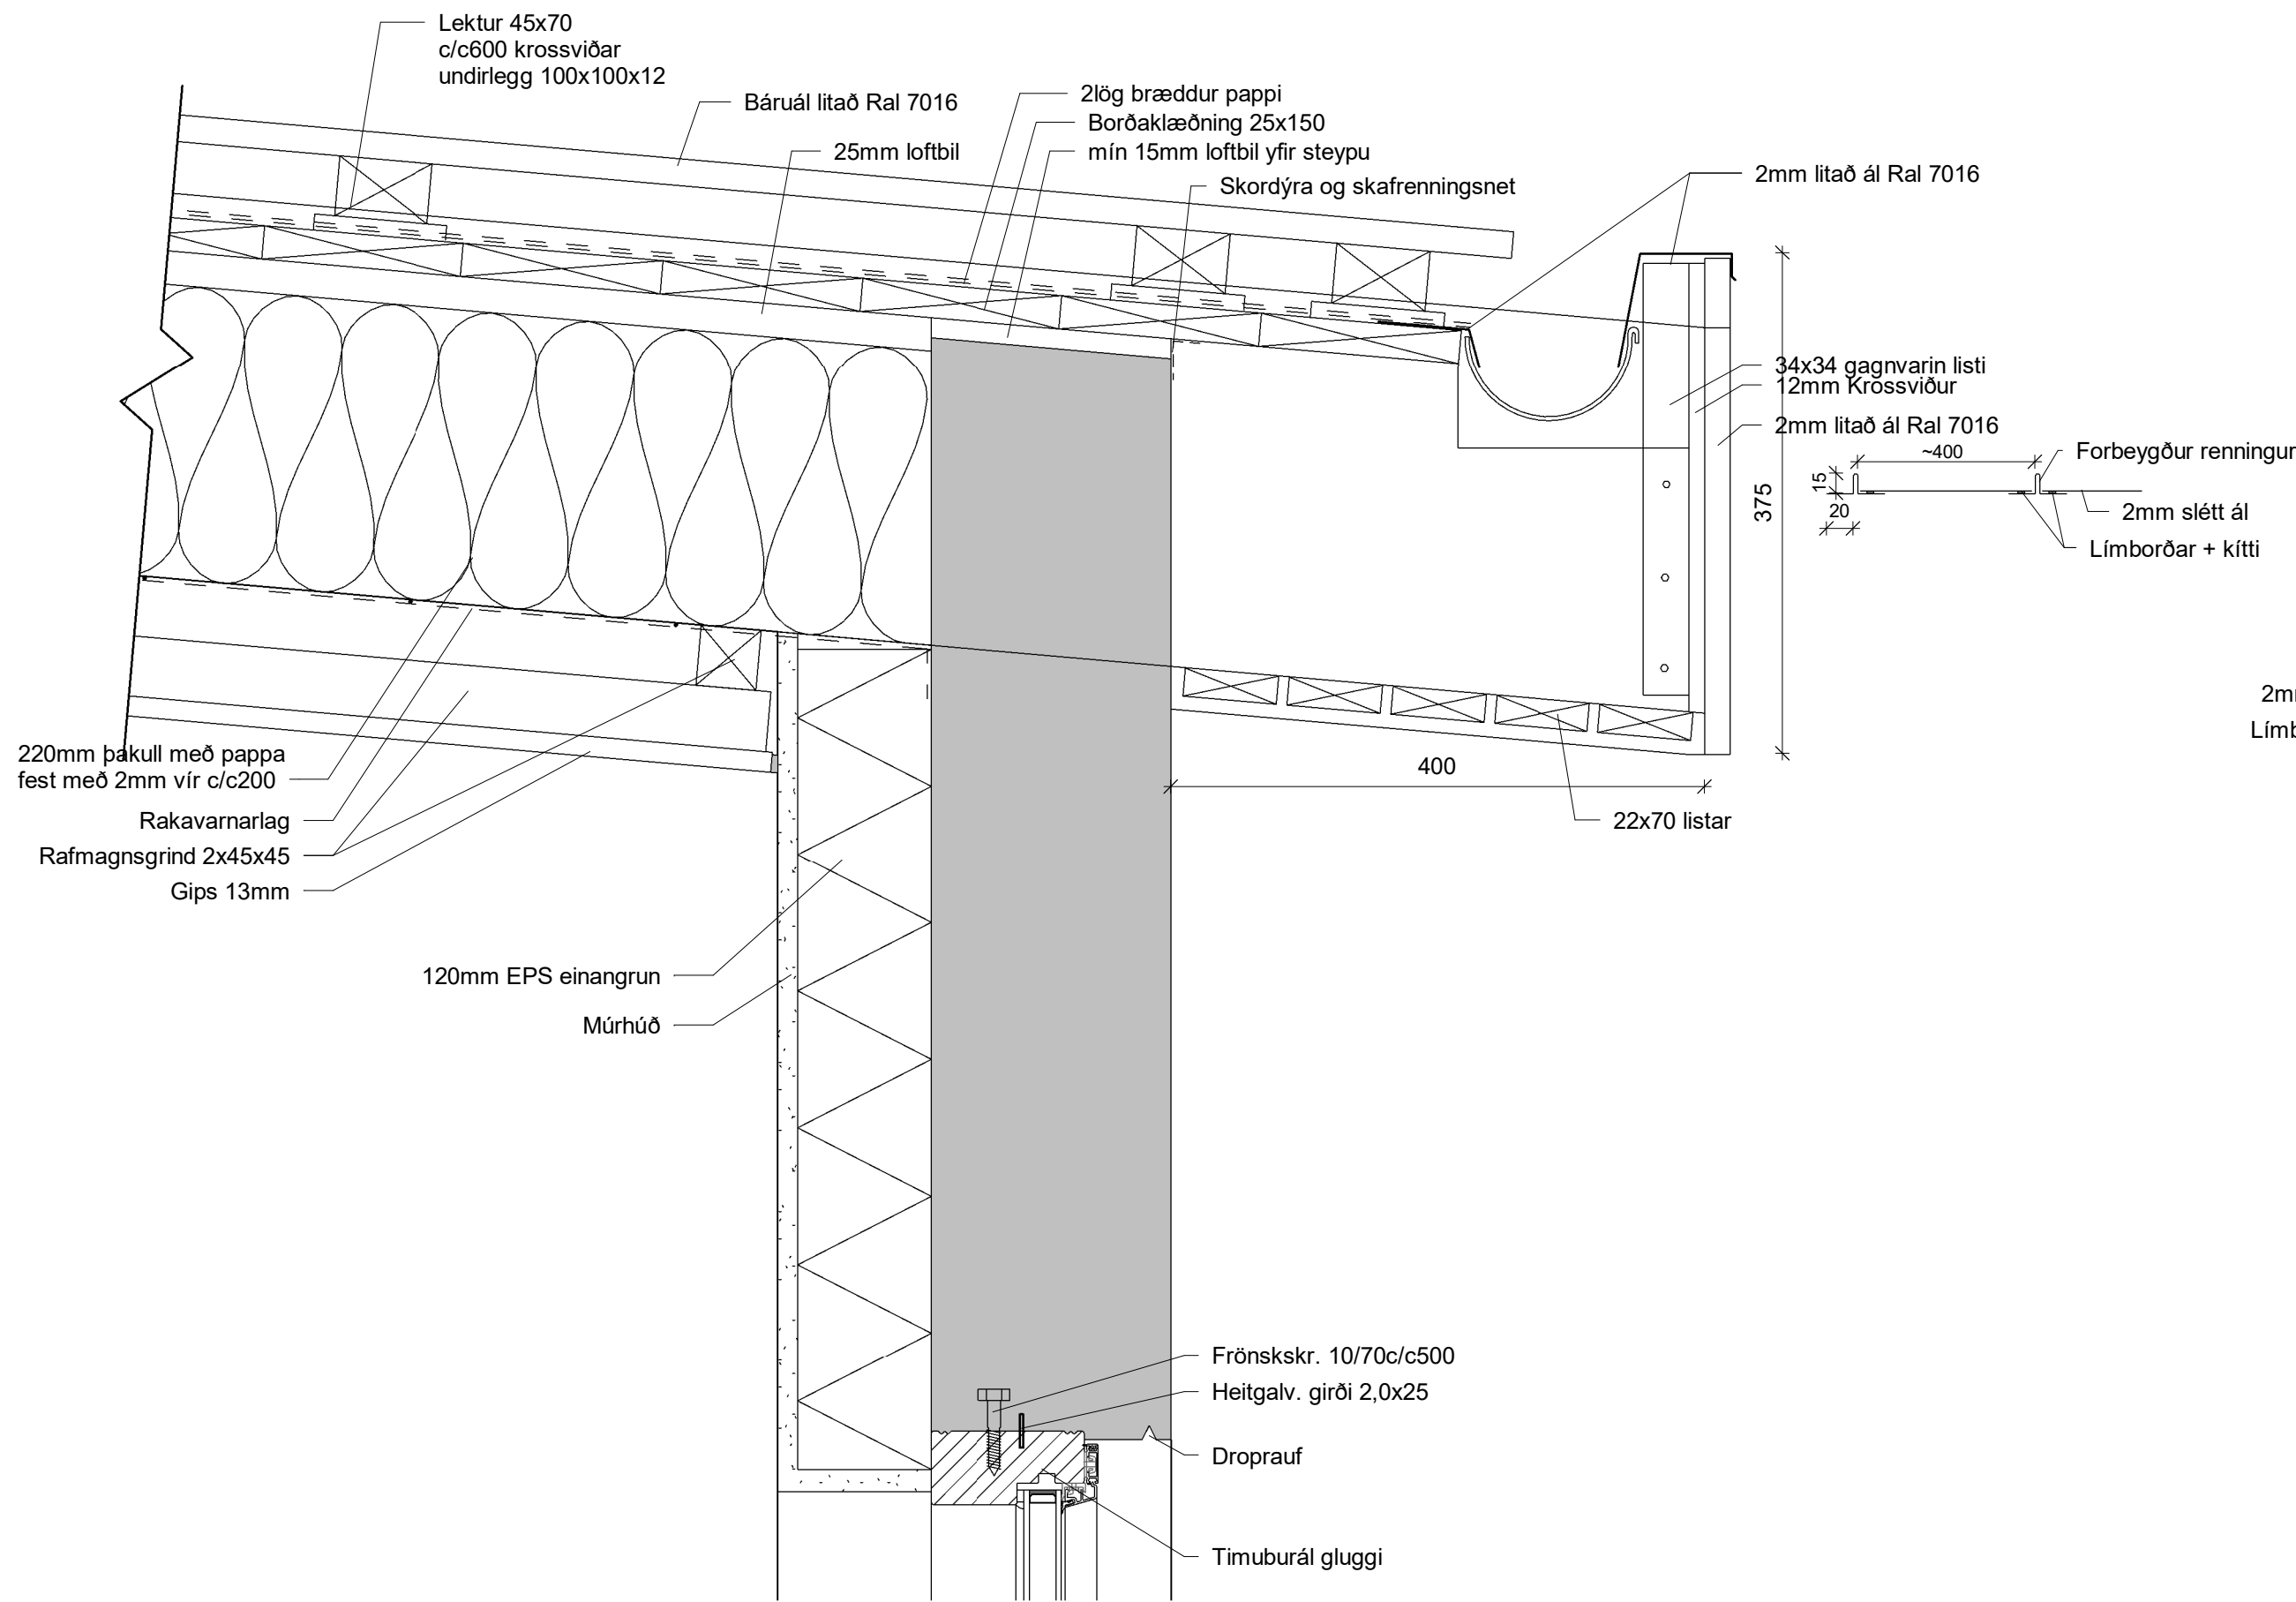


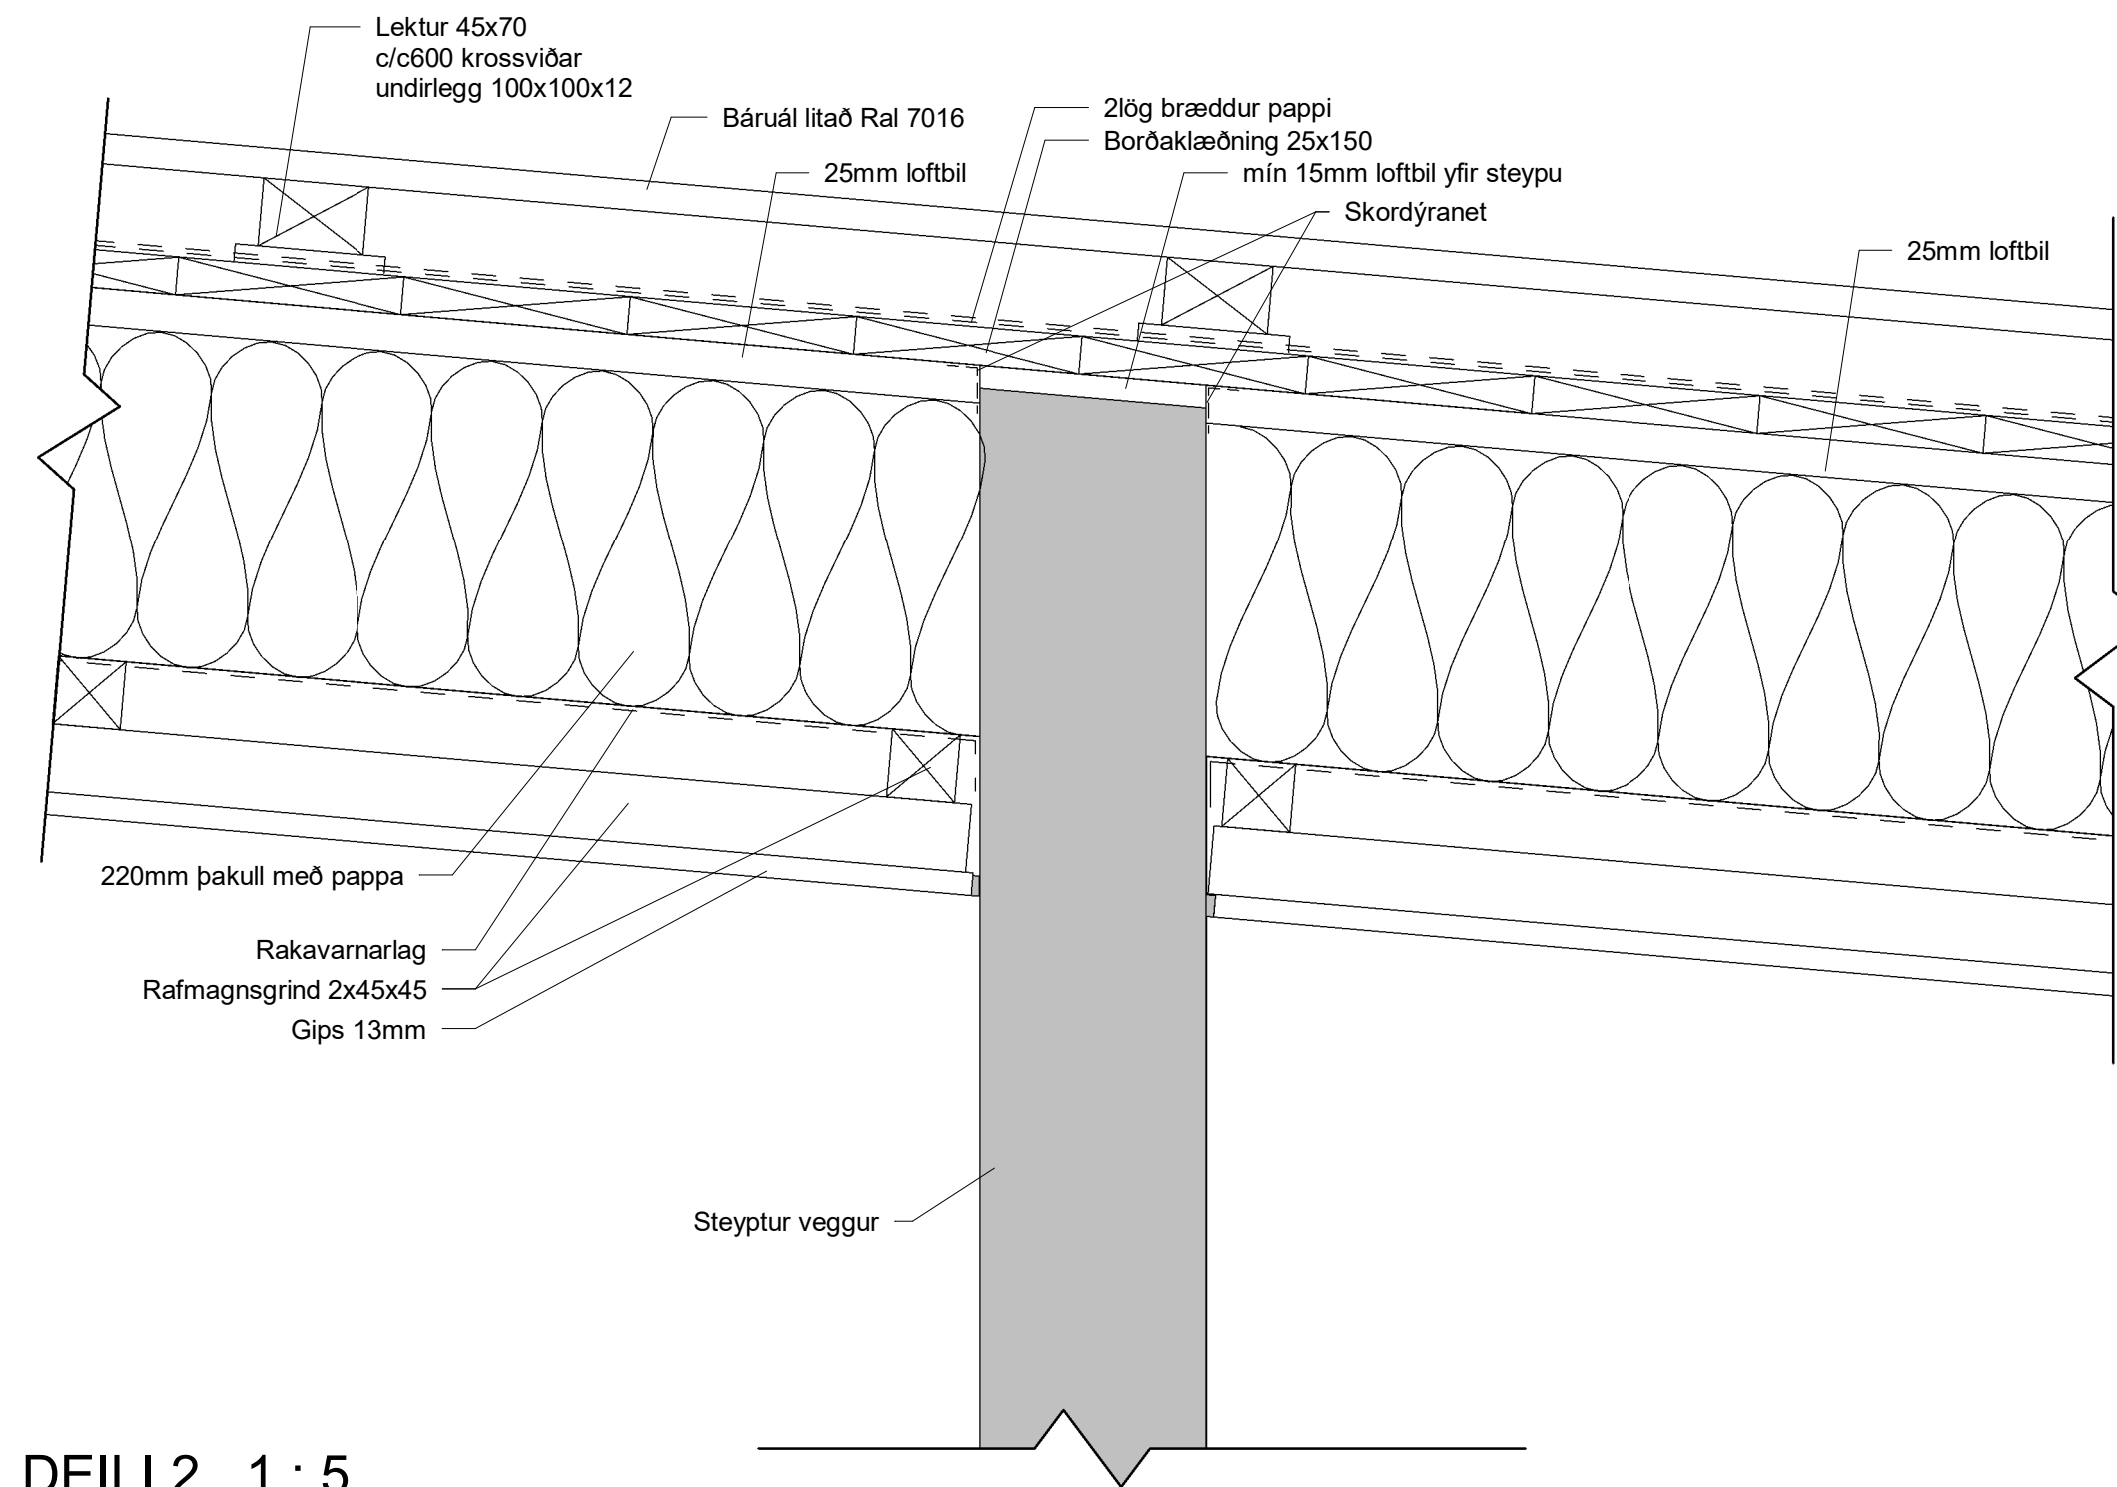


DEILI 1 1:5

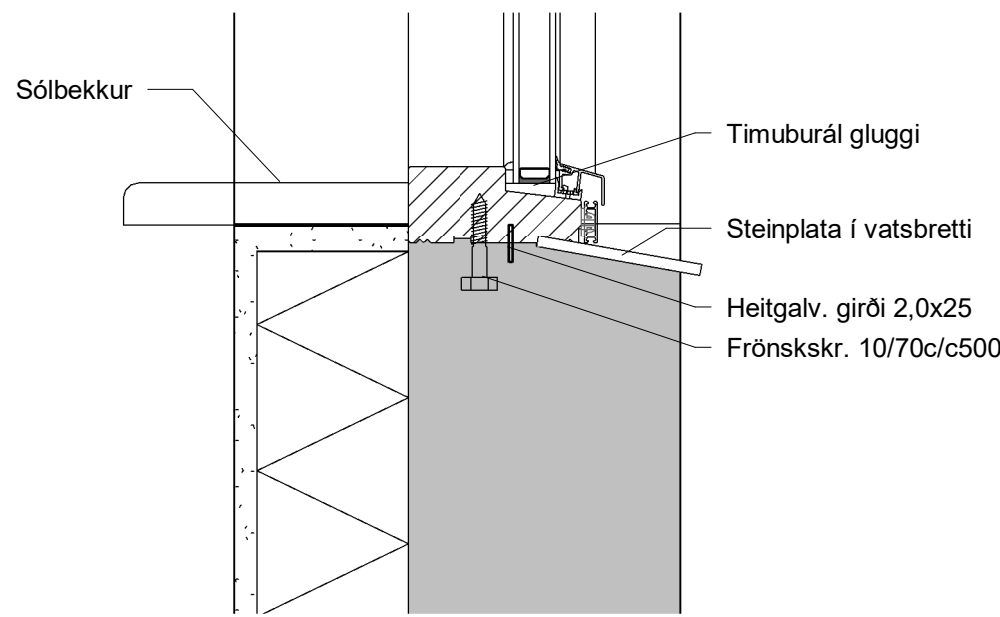

DEILI 2 1:5

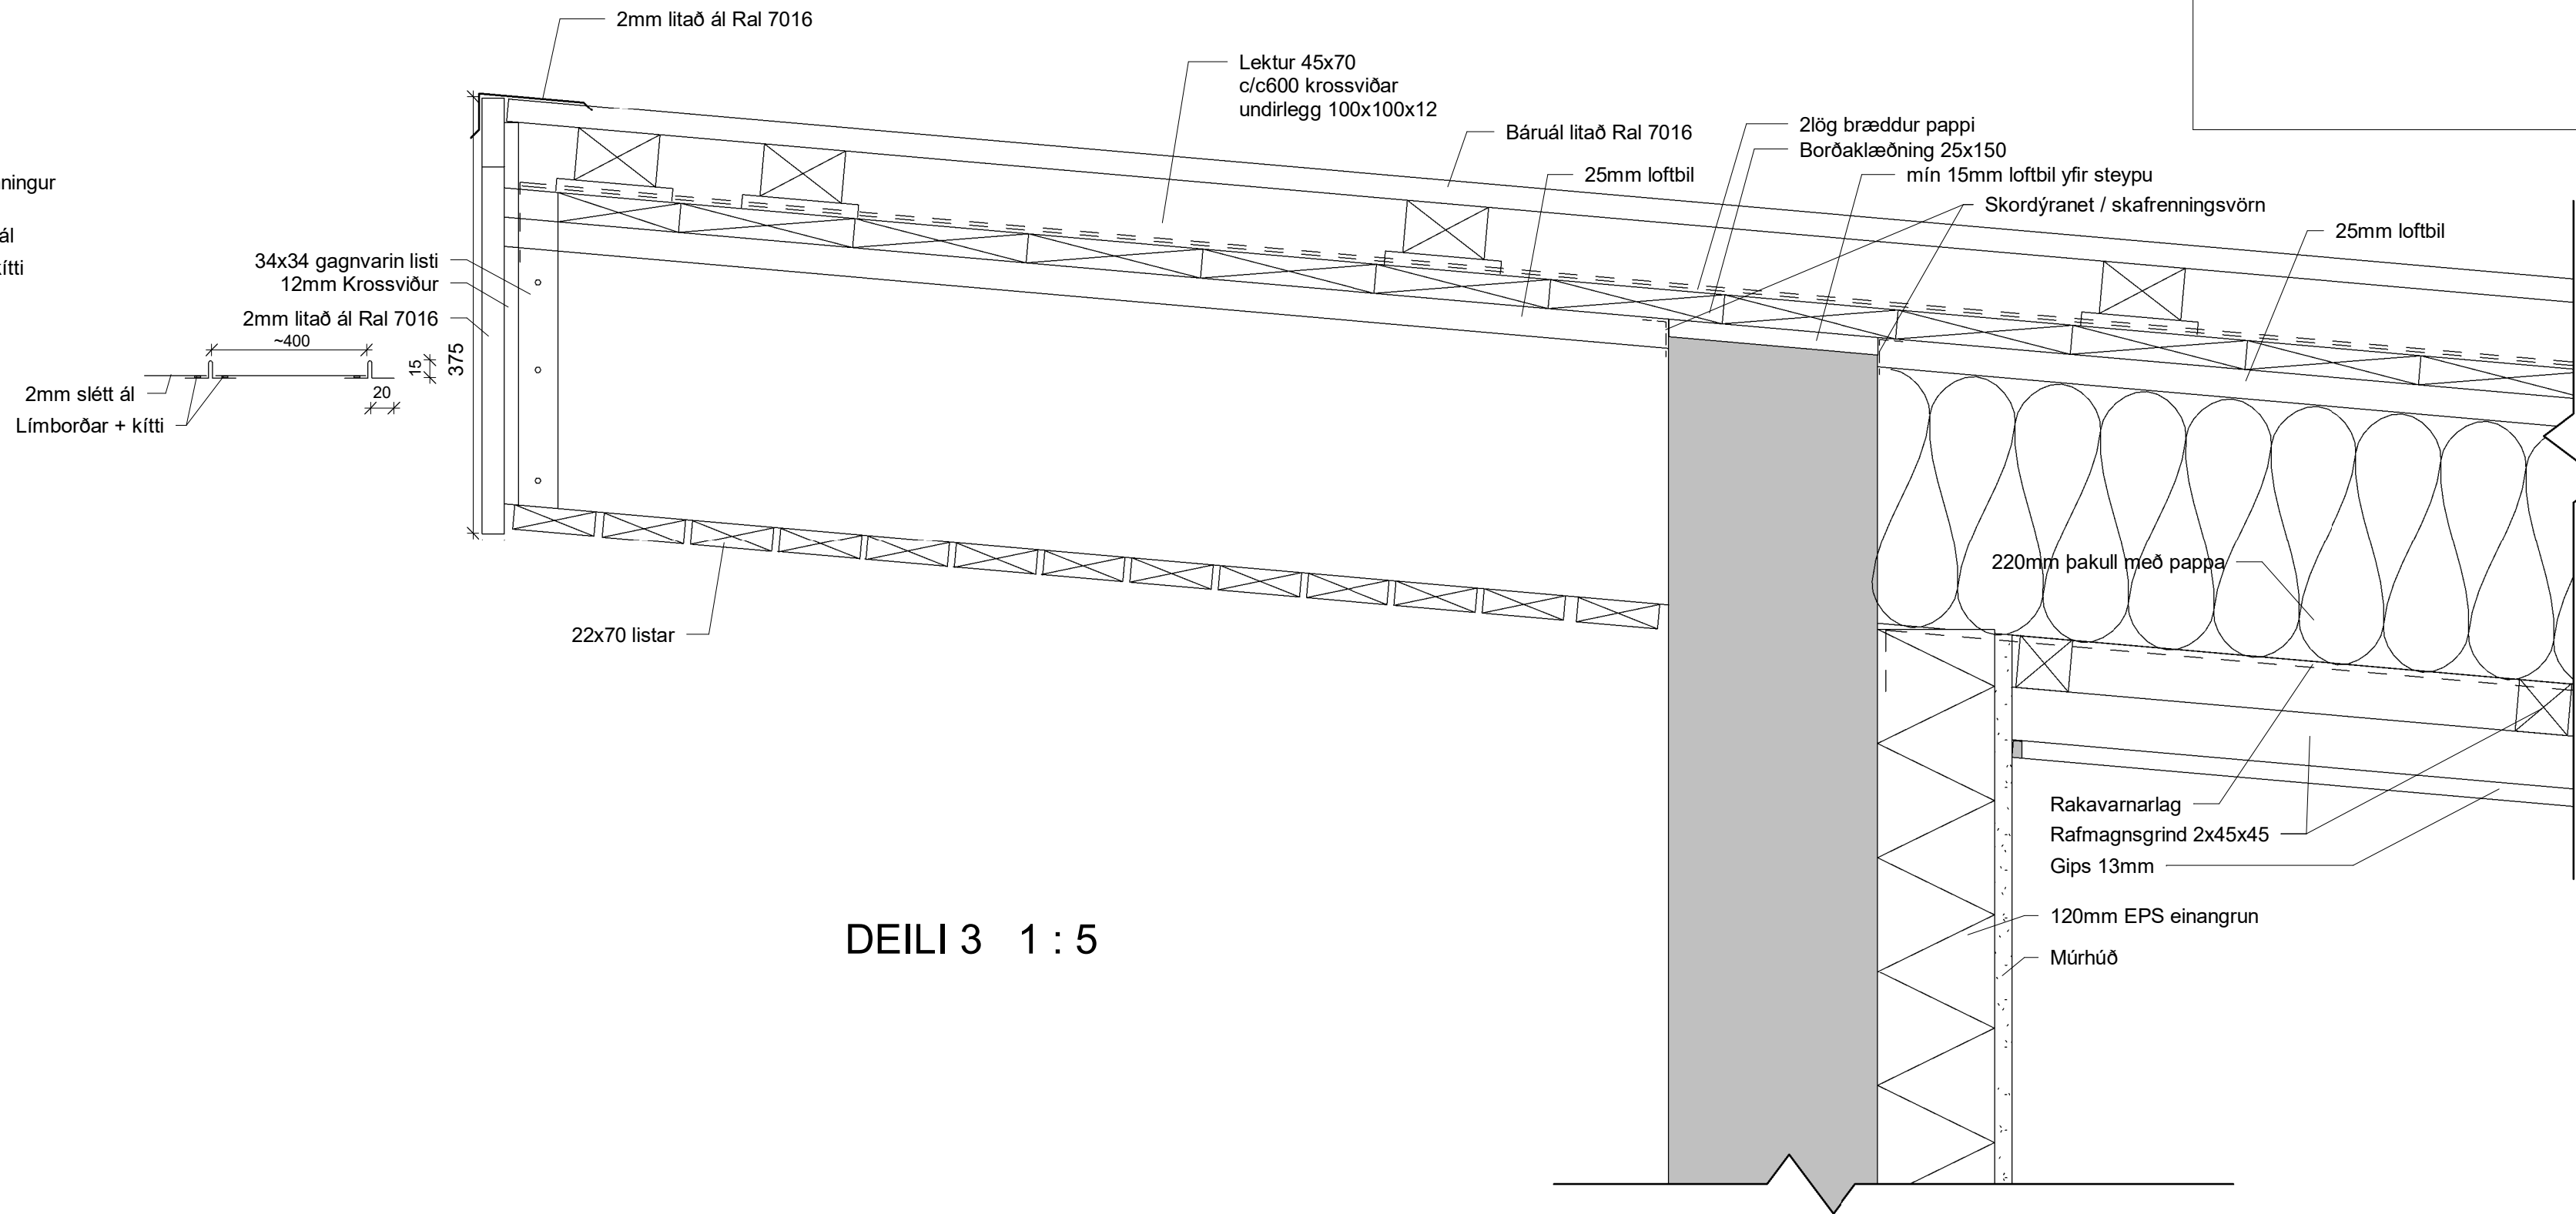

DEILI 3 1:5

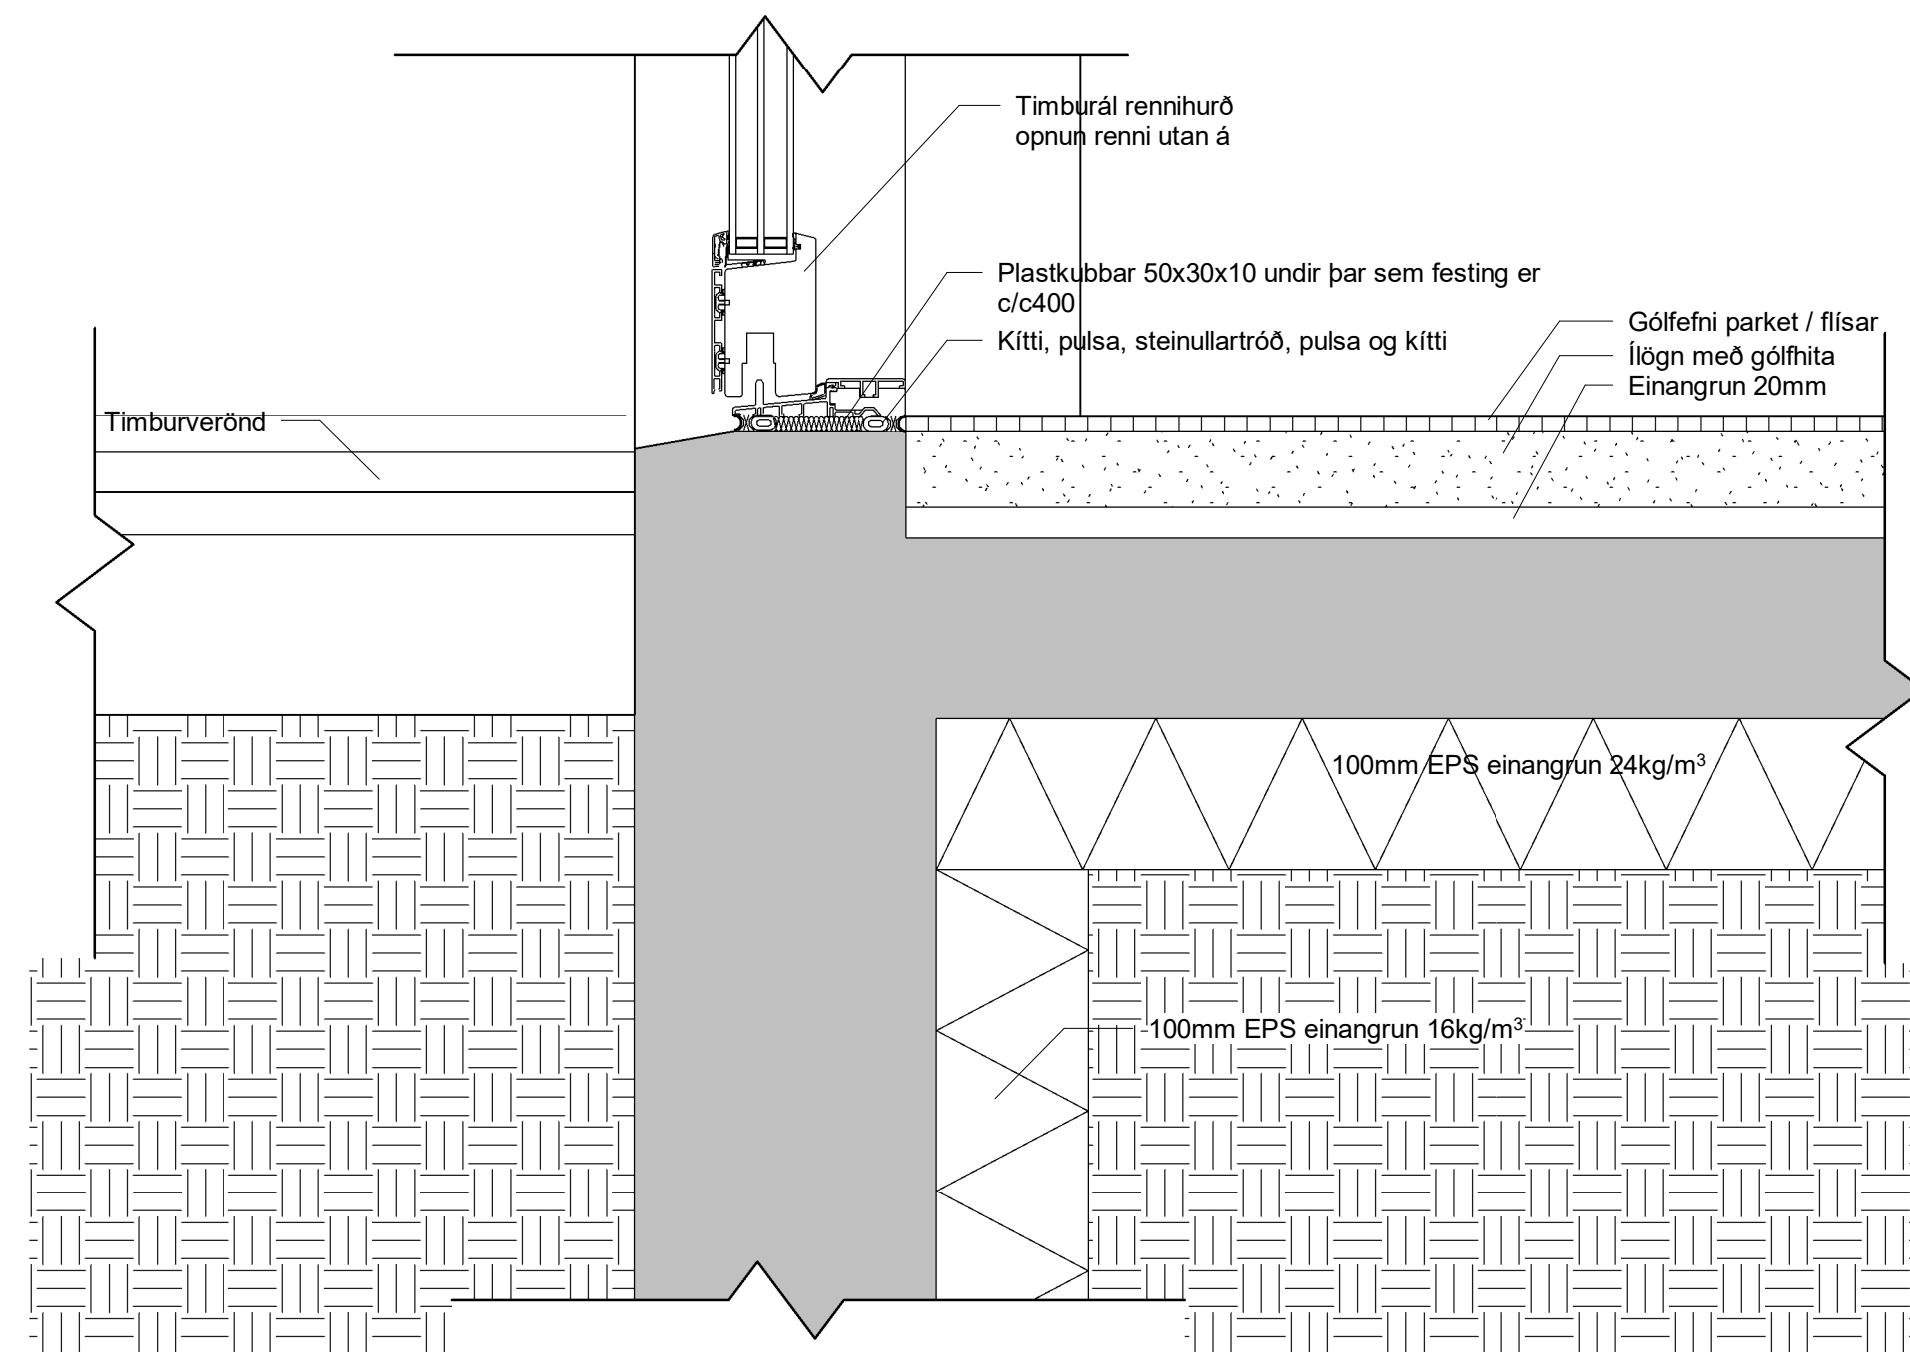

DEILI 4 1:5

VIRKISÁS 23, Hafnarfjörður

Deili
Verkeikning

MKV.: 1:5
ÚTGÁFA DAGS: 20.02.2024
STOFN DAGS: 20.10.2023
TEIKNAD: Hjólili
YFIRFARIÐ: Hjólili

A108



Hjörleifur Sigurþórsson
Byggingafræðingur BSc
S: 863-2839
hjollisig@simnet.is

1:100 0 1 2 3 4 5 m

Yfirlitardó og samþykkt KT: 221072-5029