
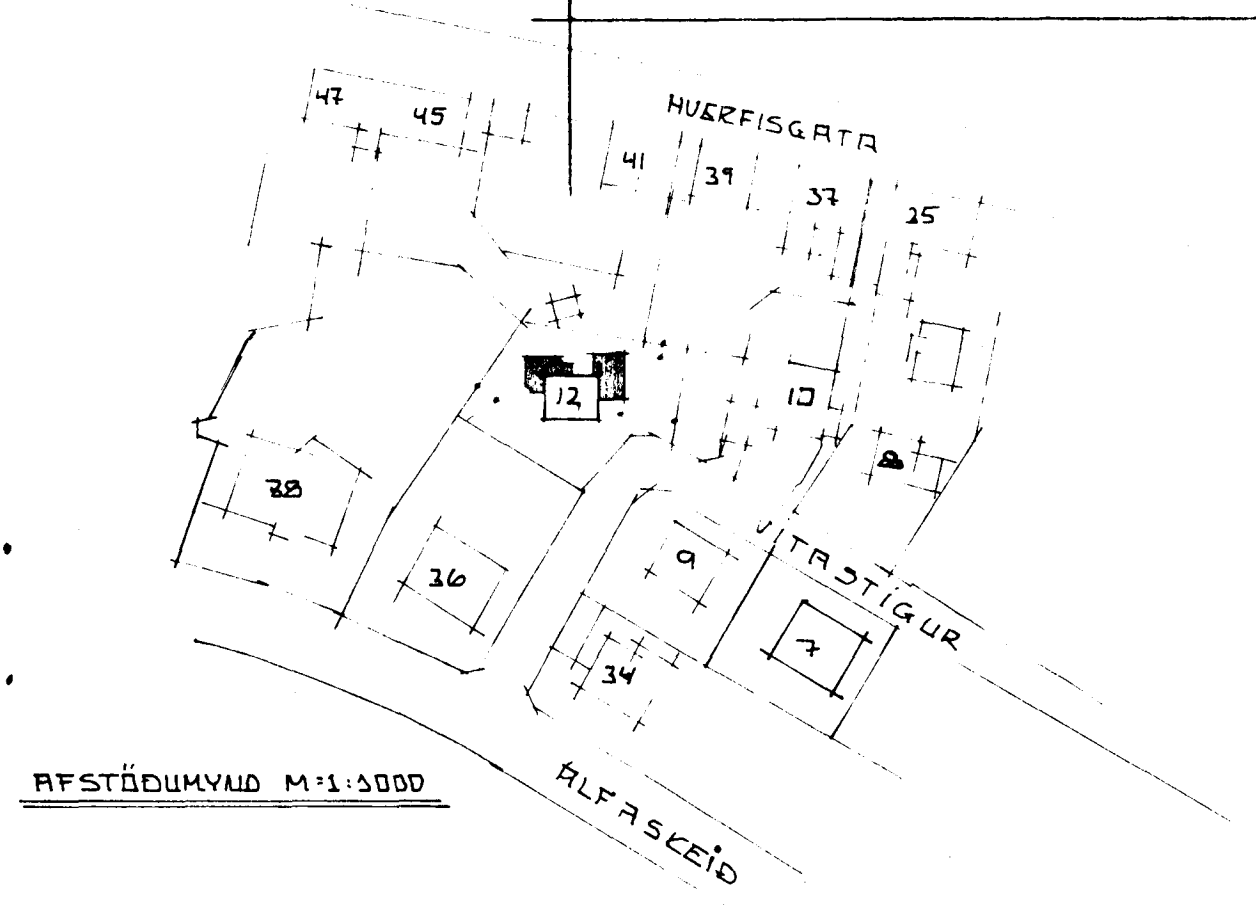
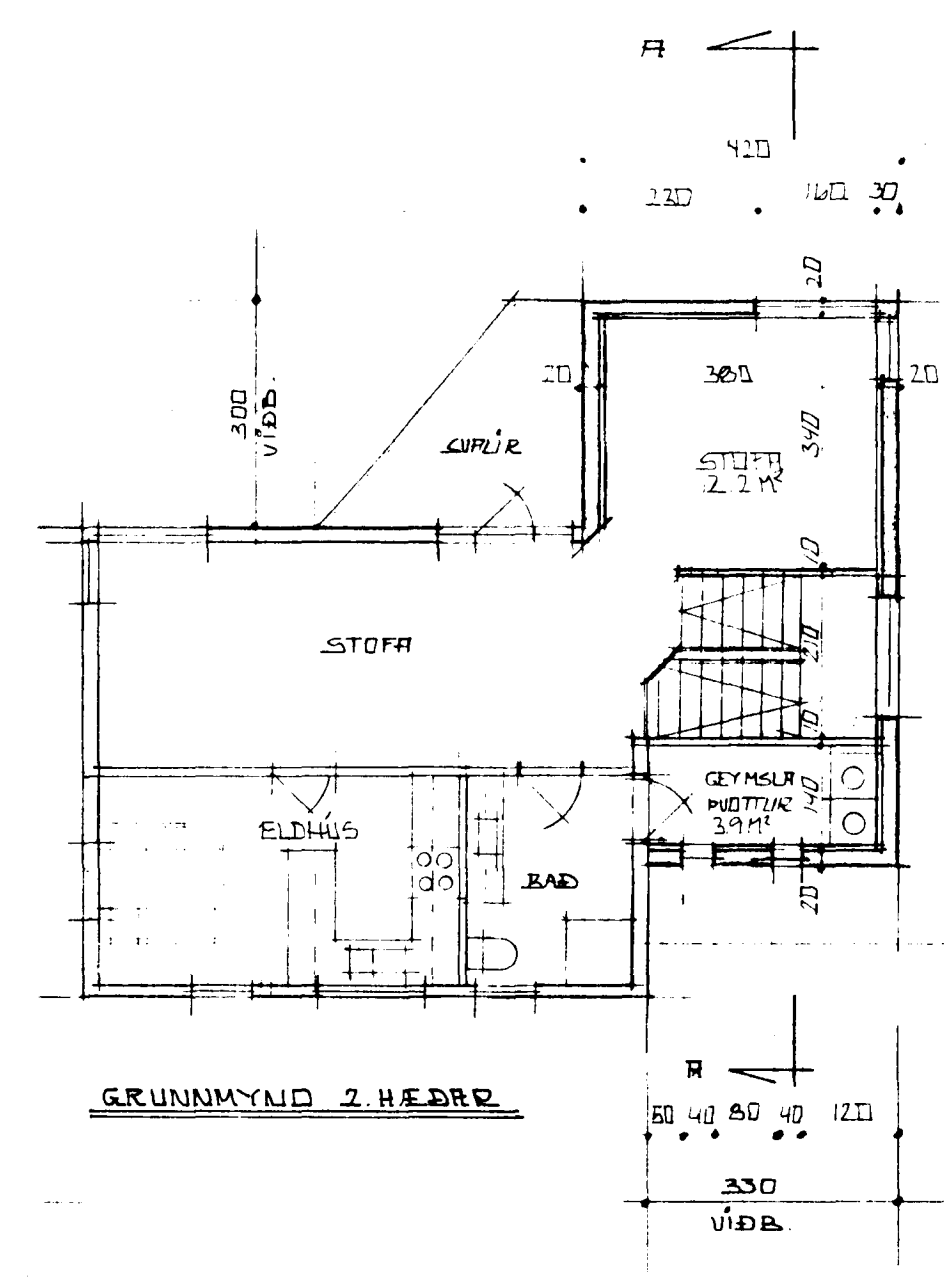







VITASTÍGUR NR. 12 VIÐBYGGING

Gæðnið Hmíjóna, Vítastíg 10.
 Guðni Runólfsson Vítastíg 9.
 Stefnir Lárusson Vítastíg 9.

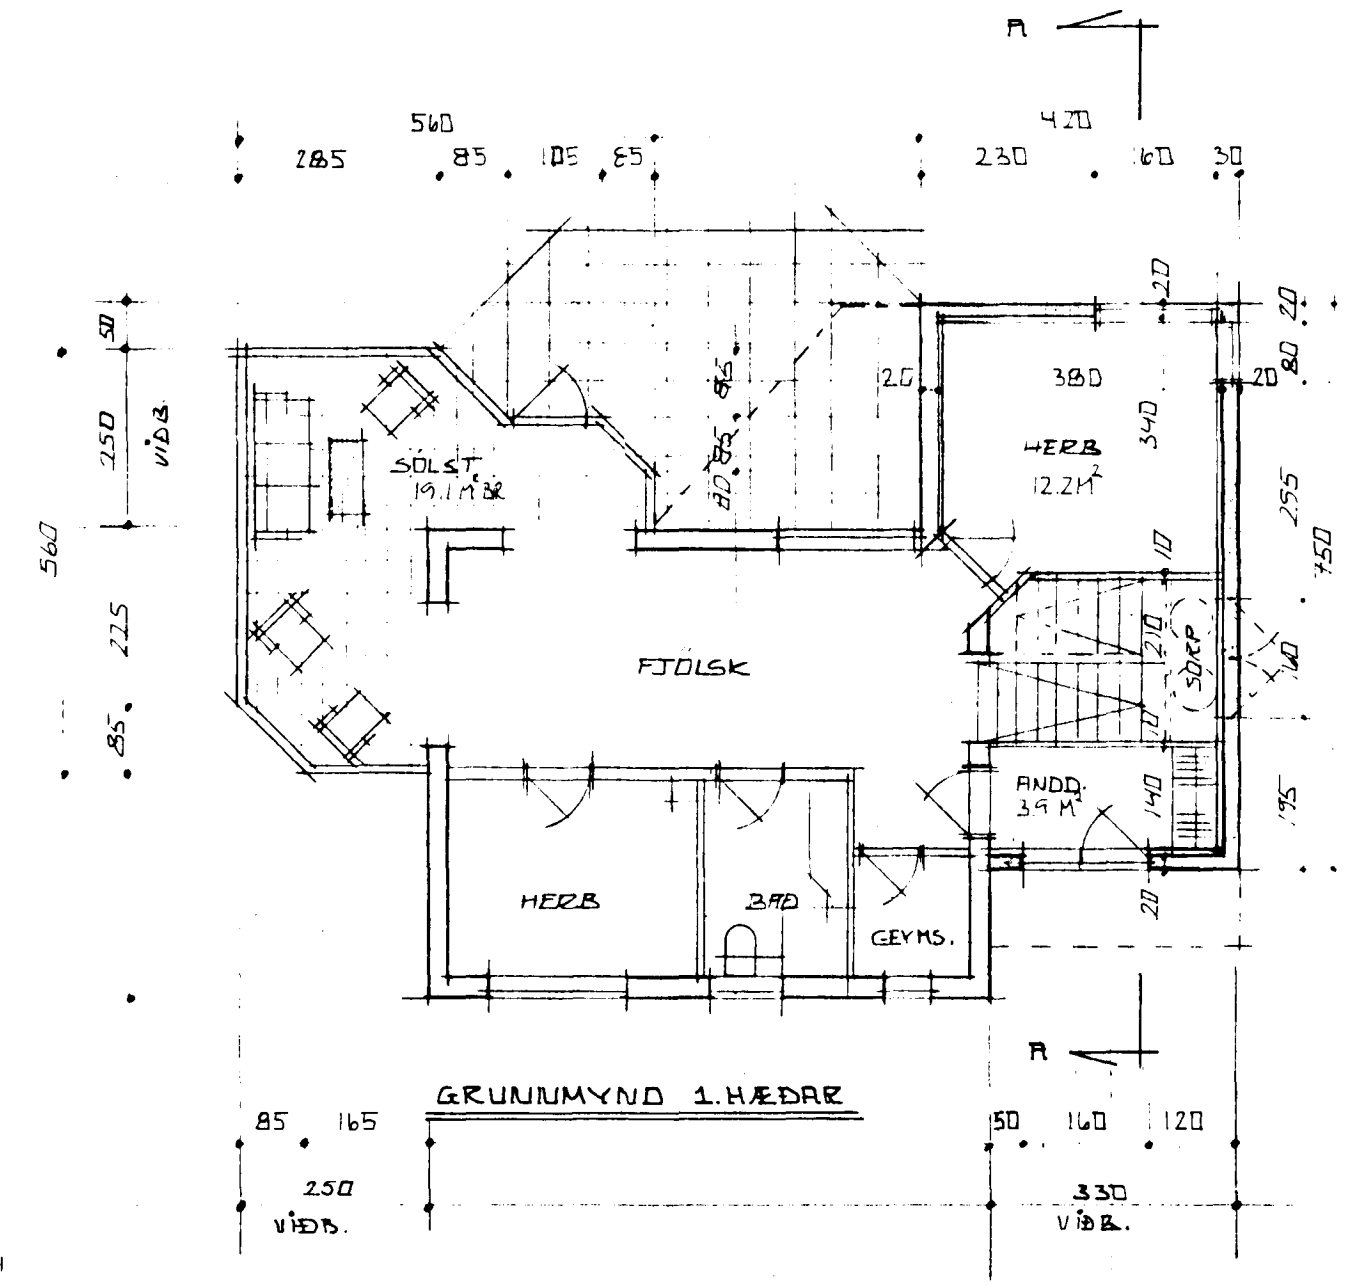

STÆRÐIR VÍÐB.

	M ² BR	M ² ER
SÓLST	19,1	48
VÍÐB 1. H	27,5	71
VÍÐB 2. H	27,5	84
SAMT	74,1	203

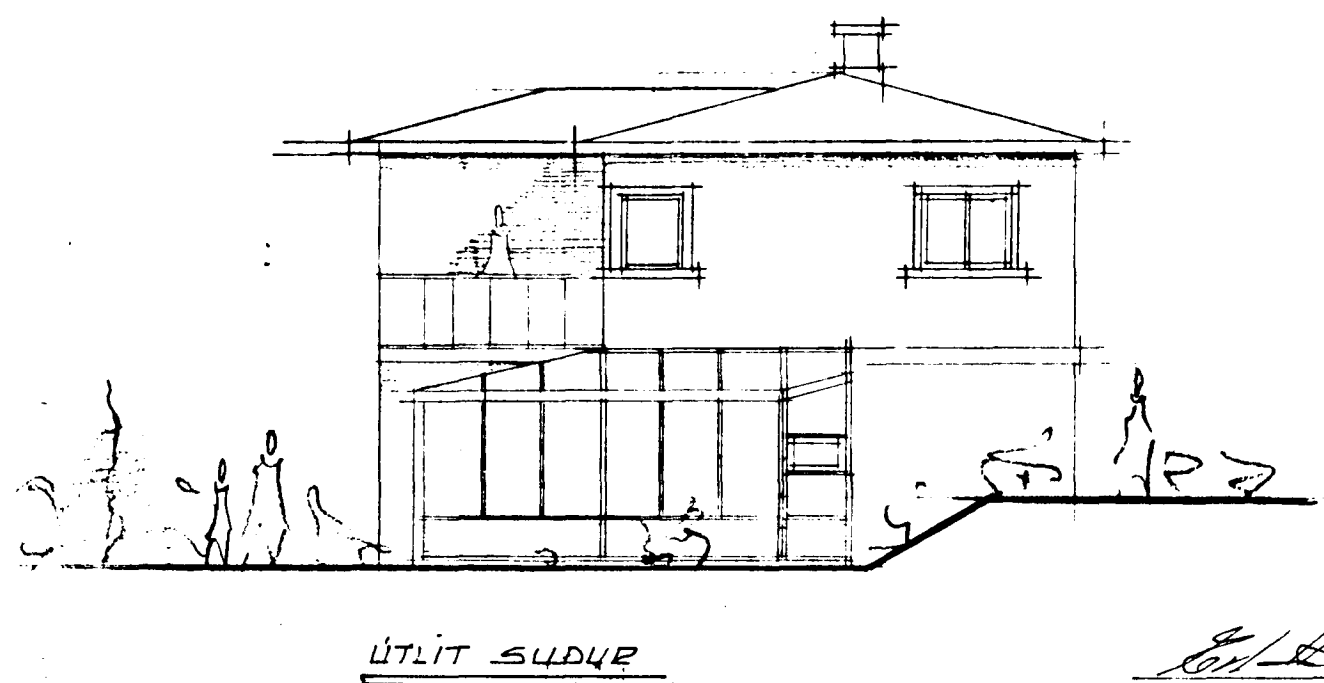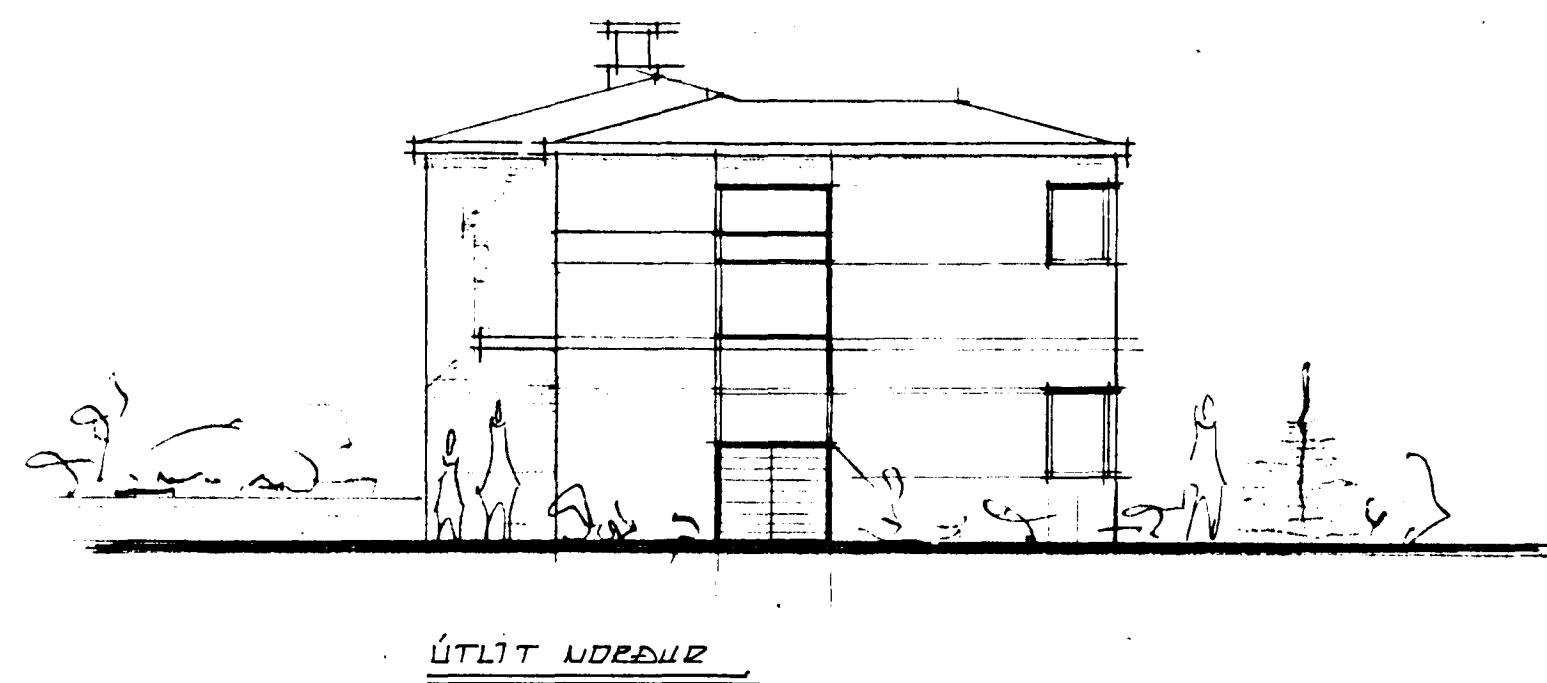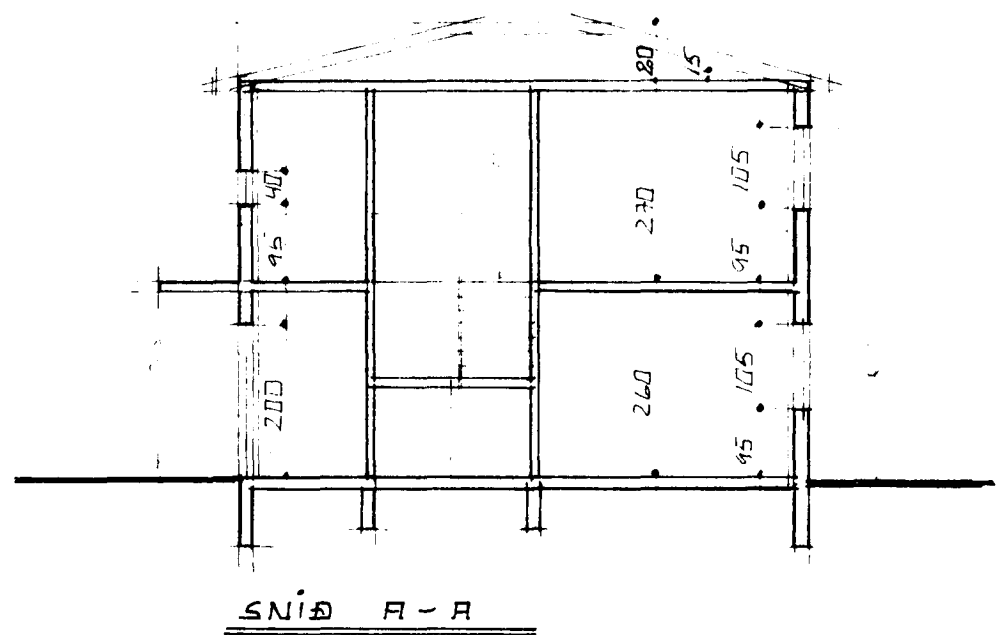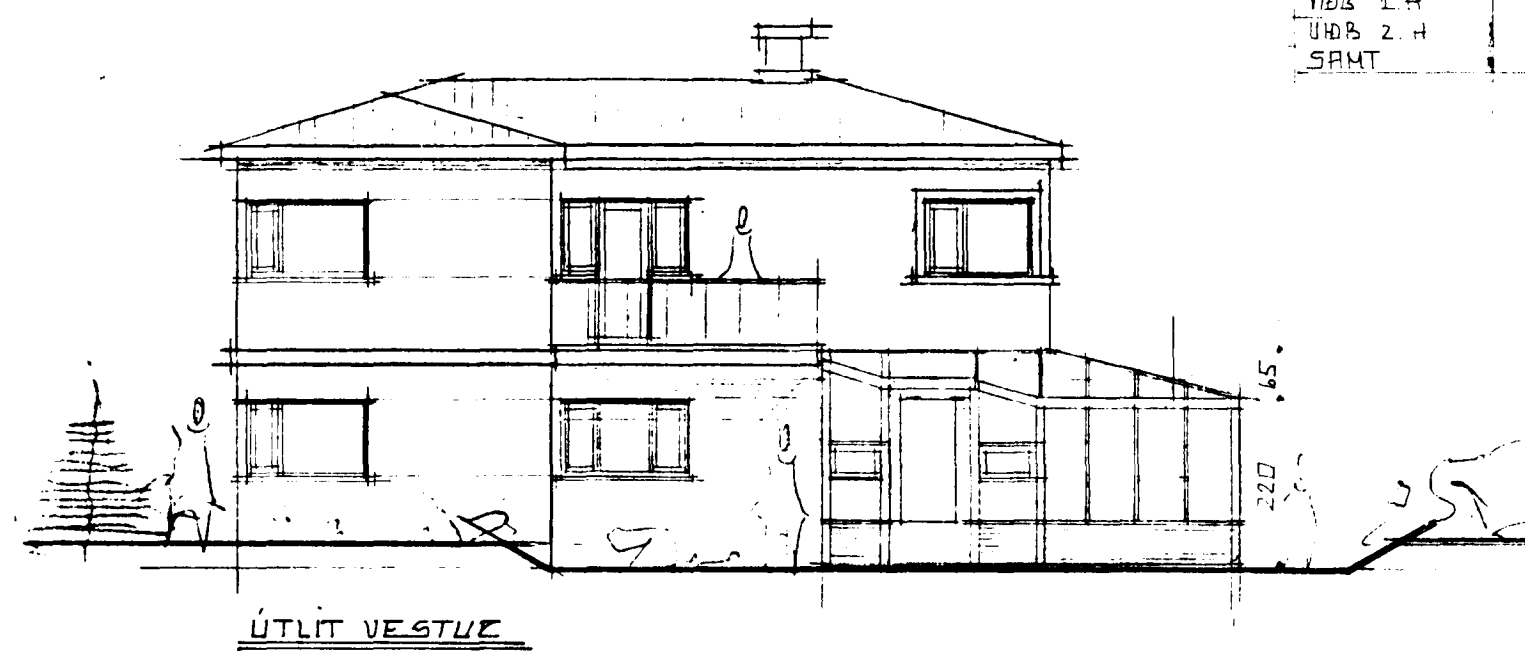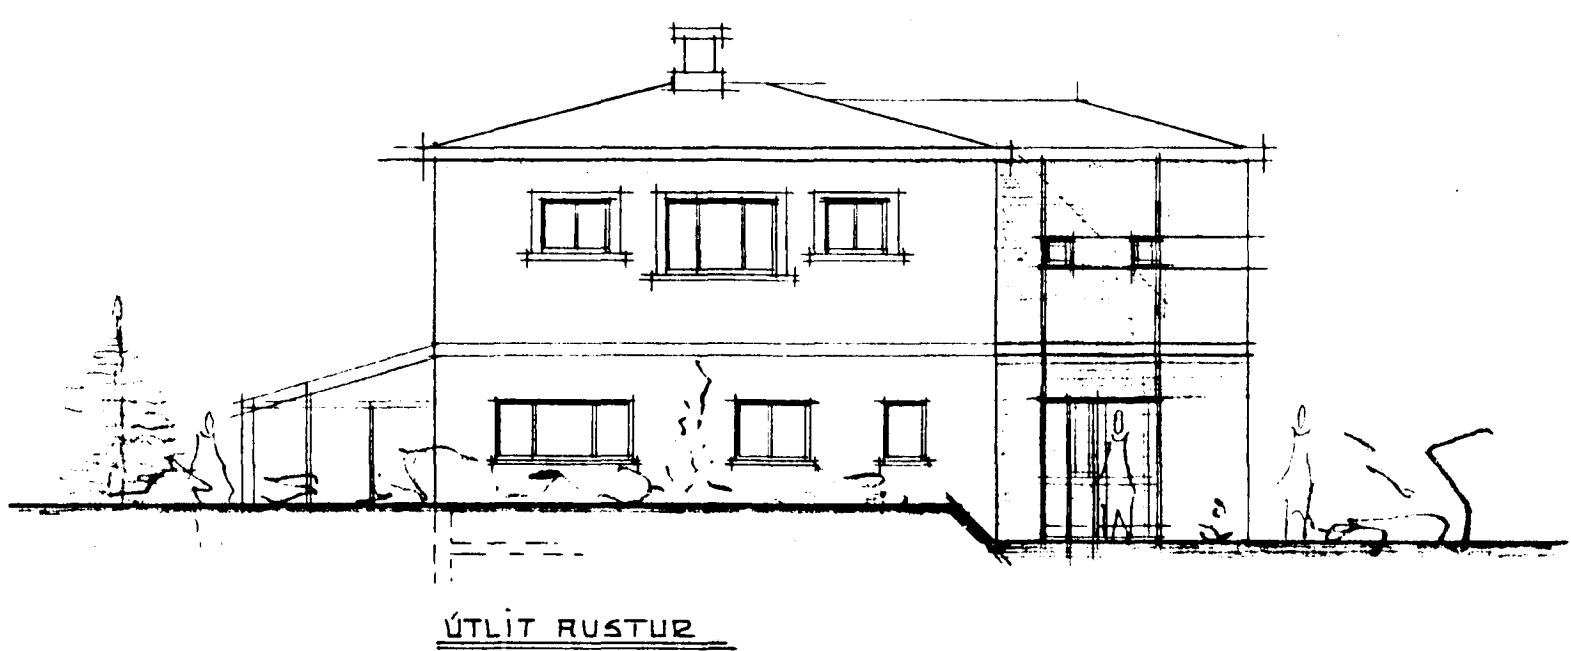

VITASTÍGUR NR. 12 HAFNARF.	TÖÐV. NR. 101
EFNI VIÐBYGGING	MÁL. 1:300 1:500
ERLENDUR A. HJÁLMARSSON B.F.I. ALFASKEIÐI 80	DRÖG. MÁÍ 1990
	S: 53840