



GRUNNMÝND 1. HÆÐAR 1:50

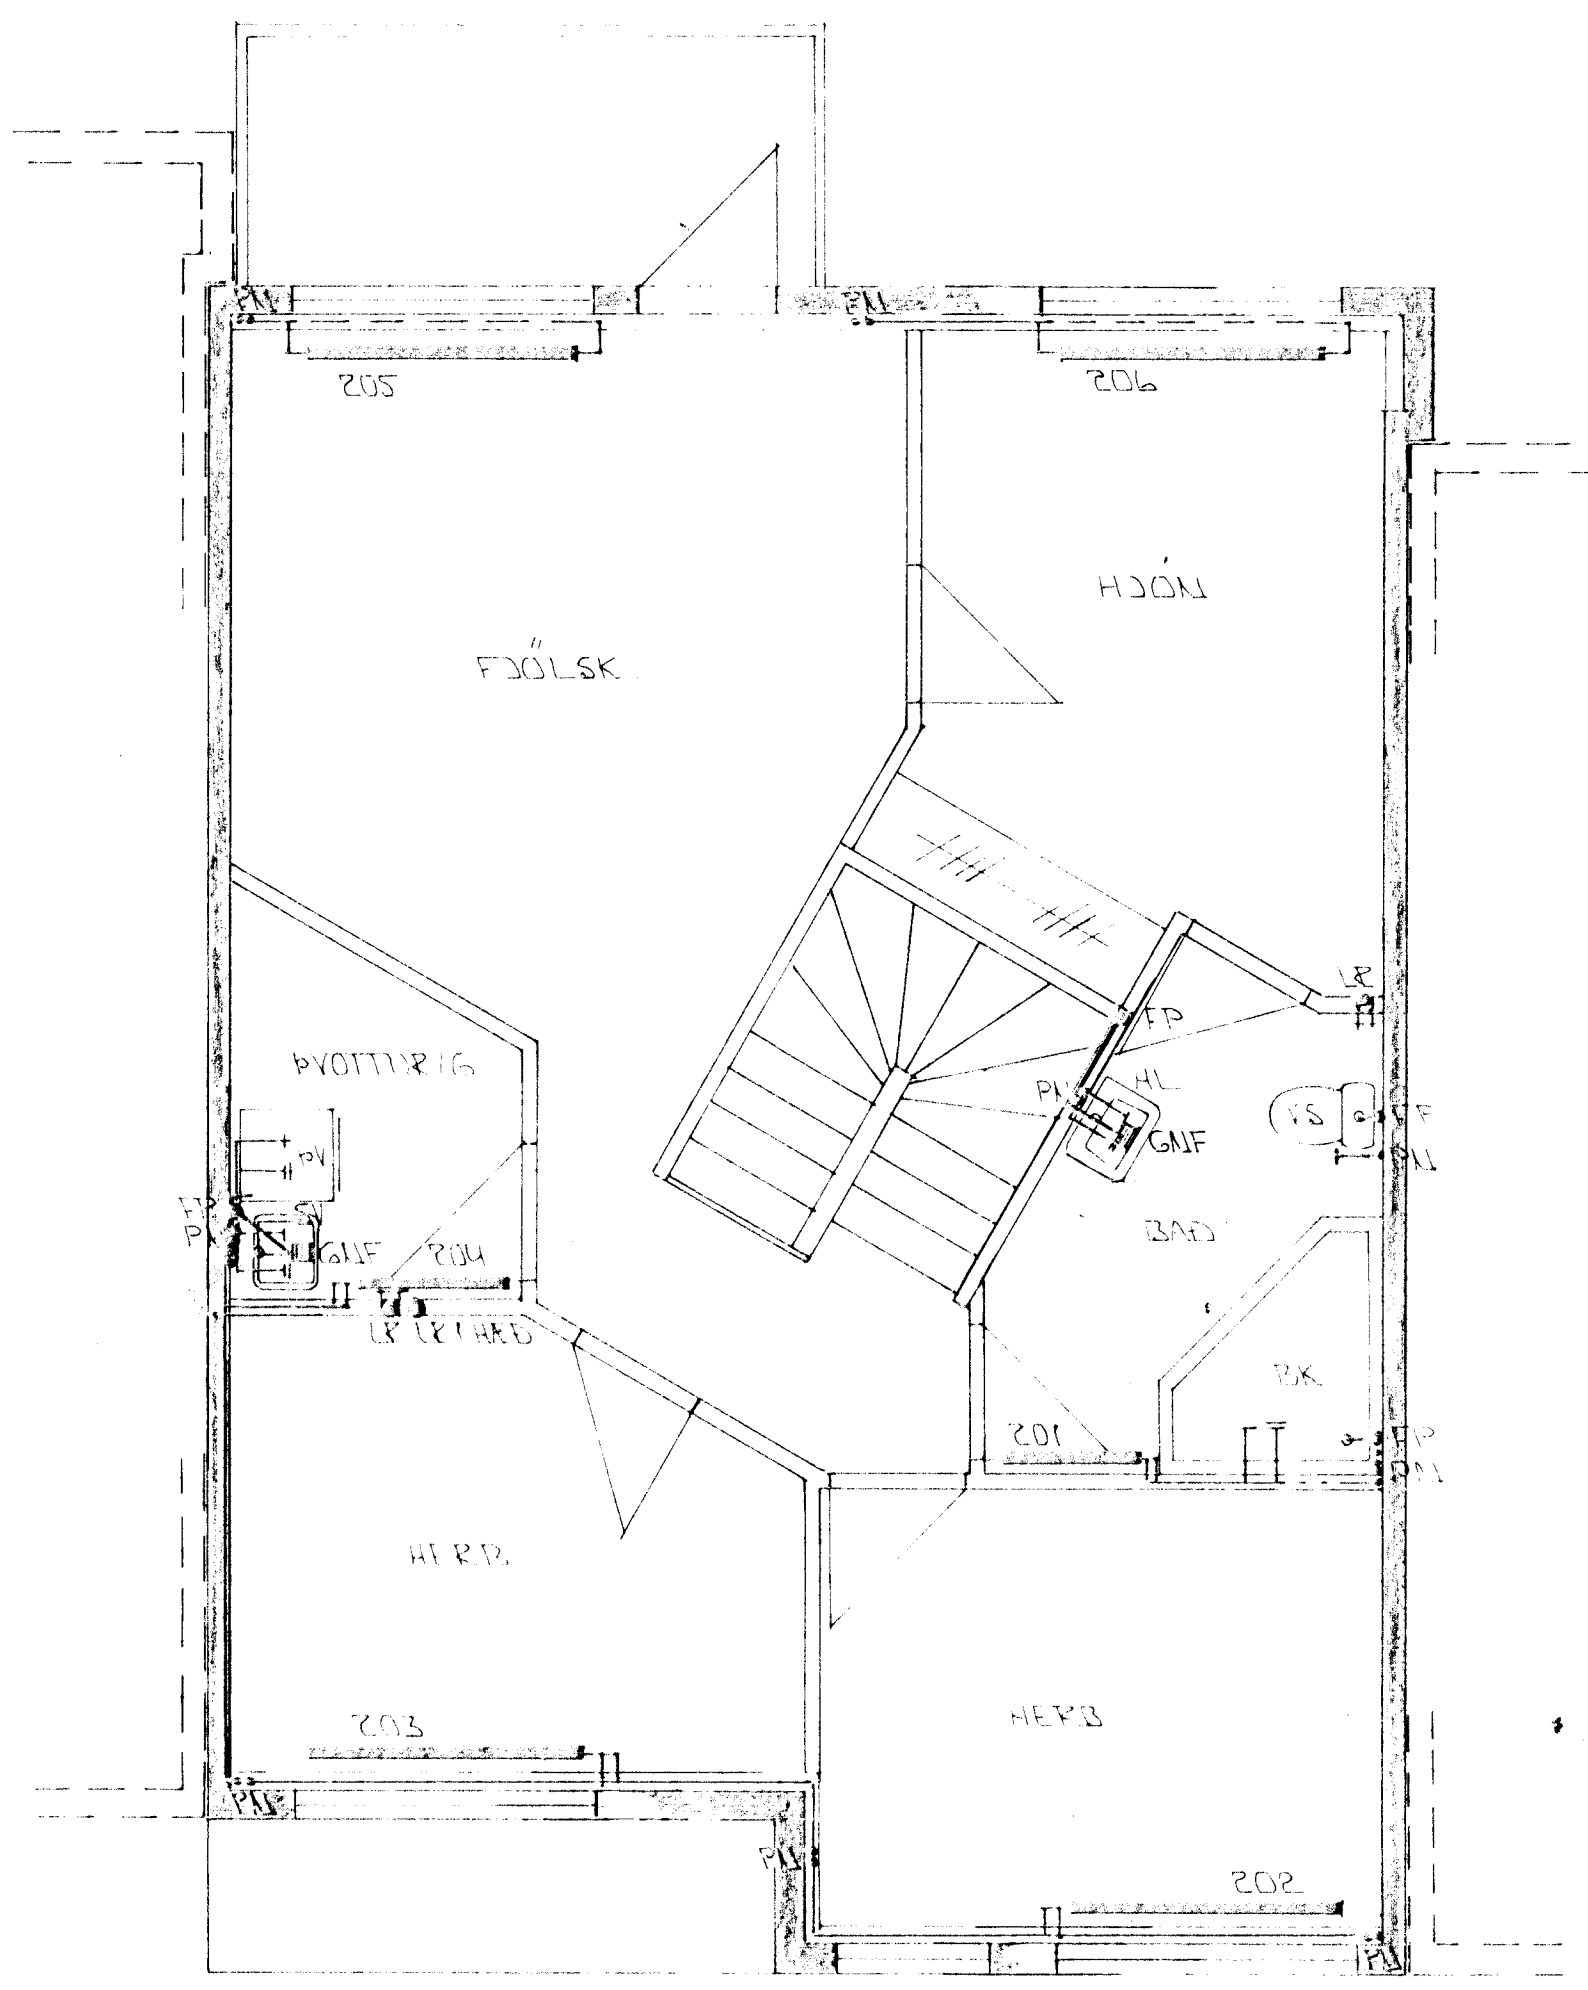

GRUNNMÝND 2. HÆÐAR 1:50

BR.	DAGS	08 MAJ 1993	SIGN.
-----	------	-------------	-------

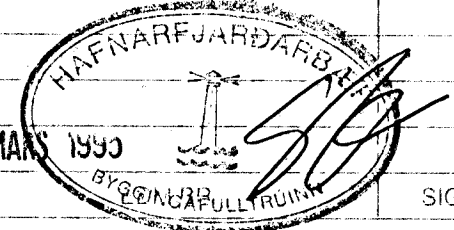

VÖRDUBERG 10
HAFNARFIRÐI

HITA - VATNS OG FRÆMISLIS -
LAGNIR 1. OG 2. HÆÐAR

MKV. 1:50
DAGS JUNI 1994
VERK NR. 9425
TEIKN NR. 2-04
HANNAD
TEIKNAD GH
YFIRFARIÐ

TEIKNIÞJÓUSTA
SIÐURDAR ÞORLEIFSSONAR HF

STRANDGÖTU 11 - 220 HAFNARFJÓRÐUR - Sími 54255 - Fax 55213