



GRUNNMÝND 1. HÆÐAR • 1:50

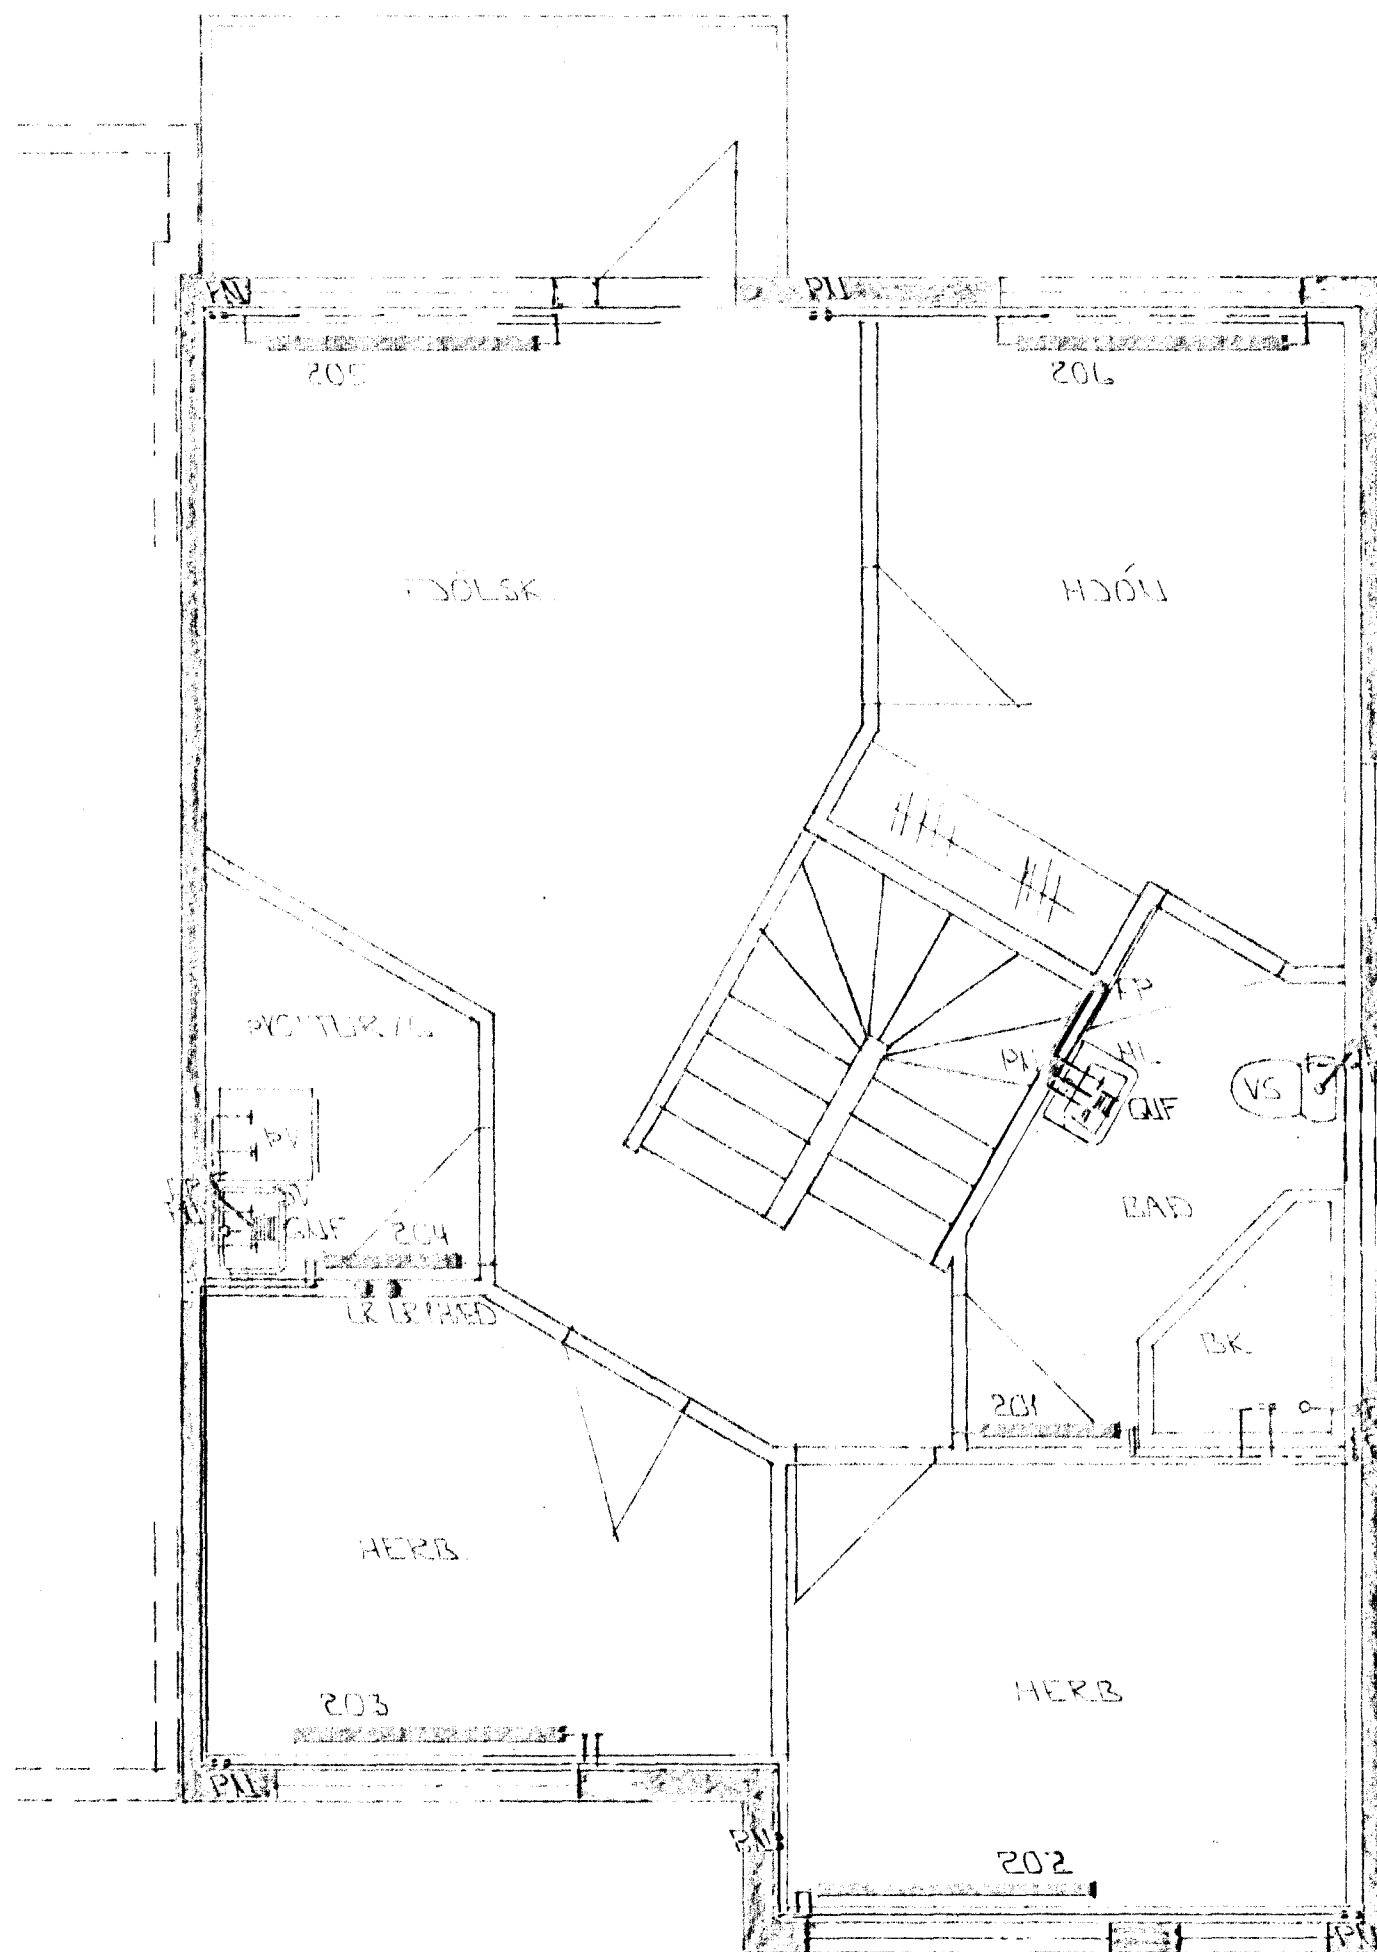

GRUNNMÝND 2. HÆÐAR • 1:50

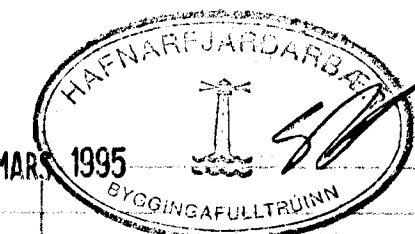

BR.	DAGS	EDLI BR.	SIGN.

VÖRÐUBERG 12  
HAFNARFJÖRÐI

HITA-VATNIS OG FRÆKEMISLISLAGNIR  
1 OG 2. HÆÐAR

M.K.V. 1:50  
DAGS JÚNÍ '94  
VERK NR. 9426  
TEIKN NR. 2-04  
HANNAD  
TEIKNAD GH  
YFIRFAR'D



STRANDGÓLU 11 • 200 HAFNARFJÖRÐUR • 101 51 00 • FAX 222