


GRUNNMÝND 1. HÆÐAR • 1:50

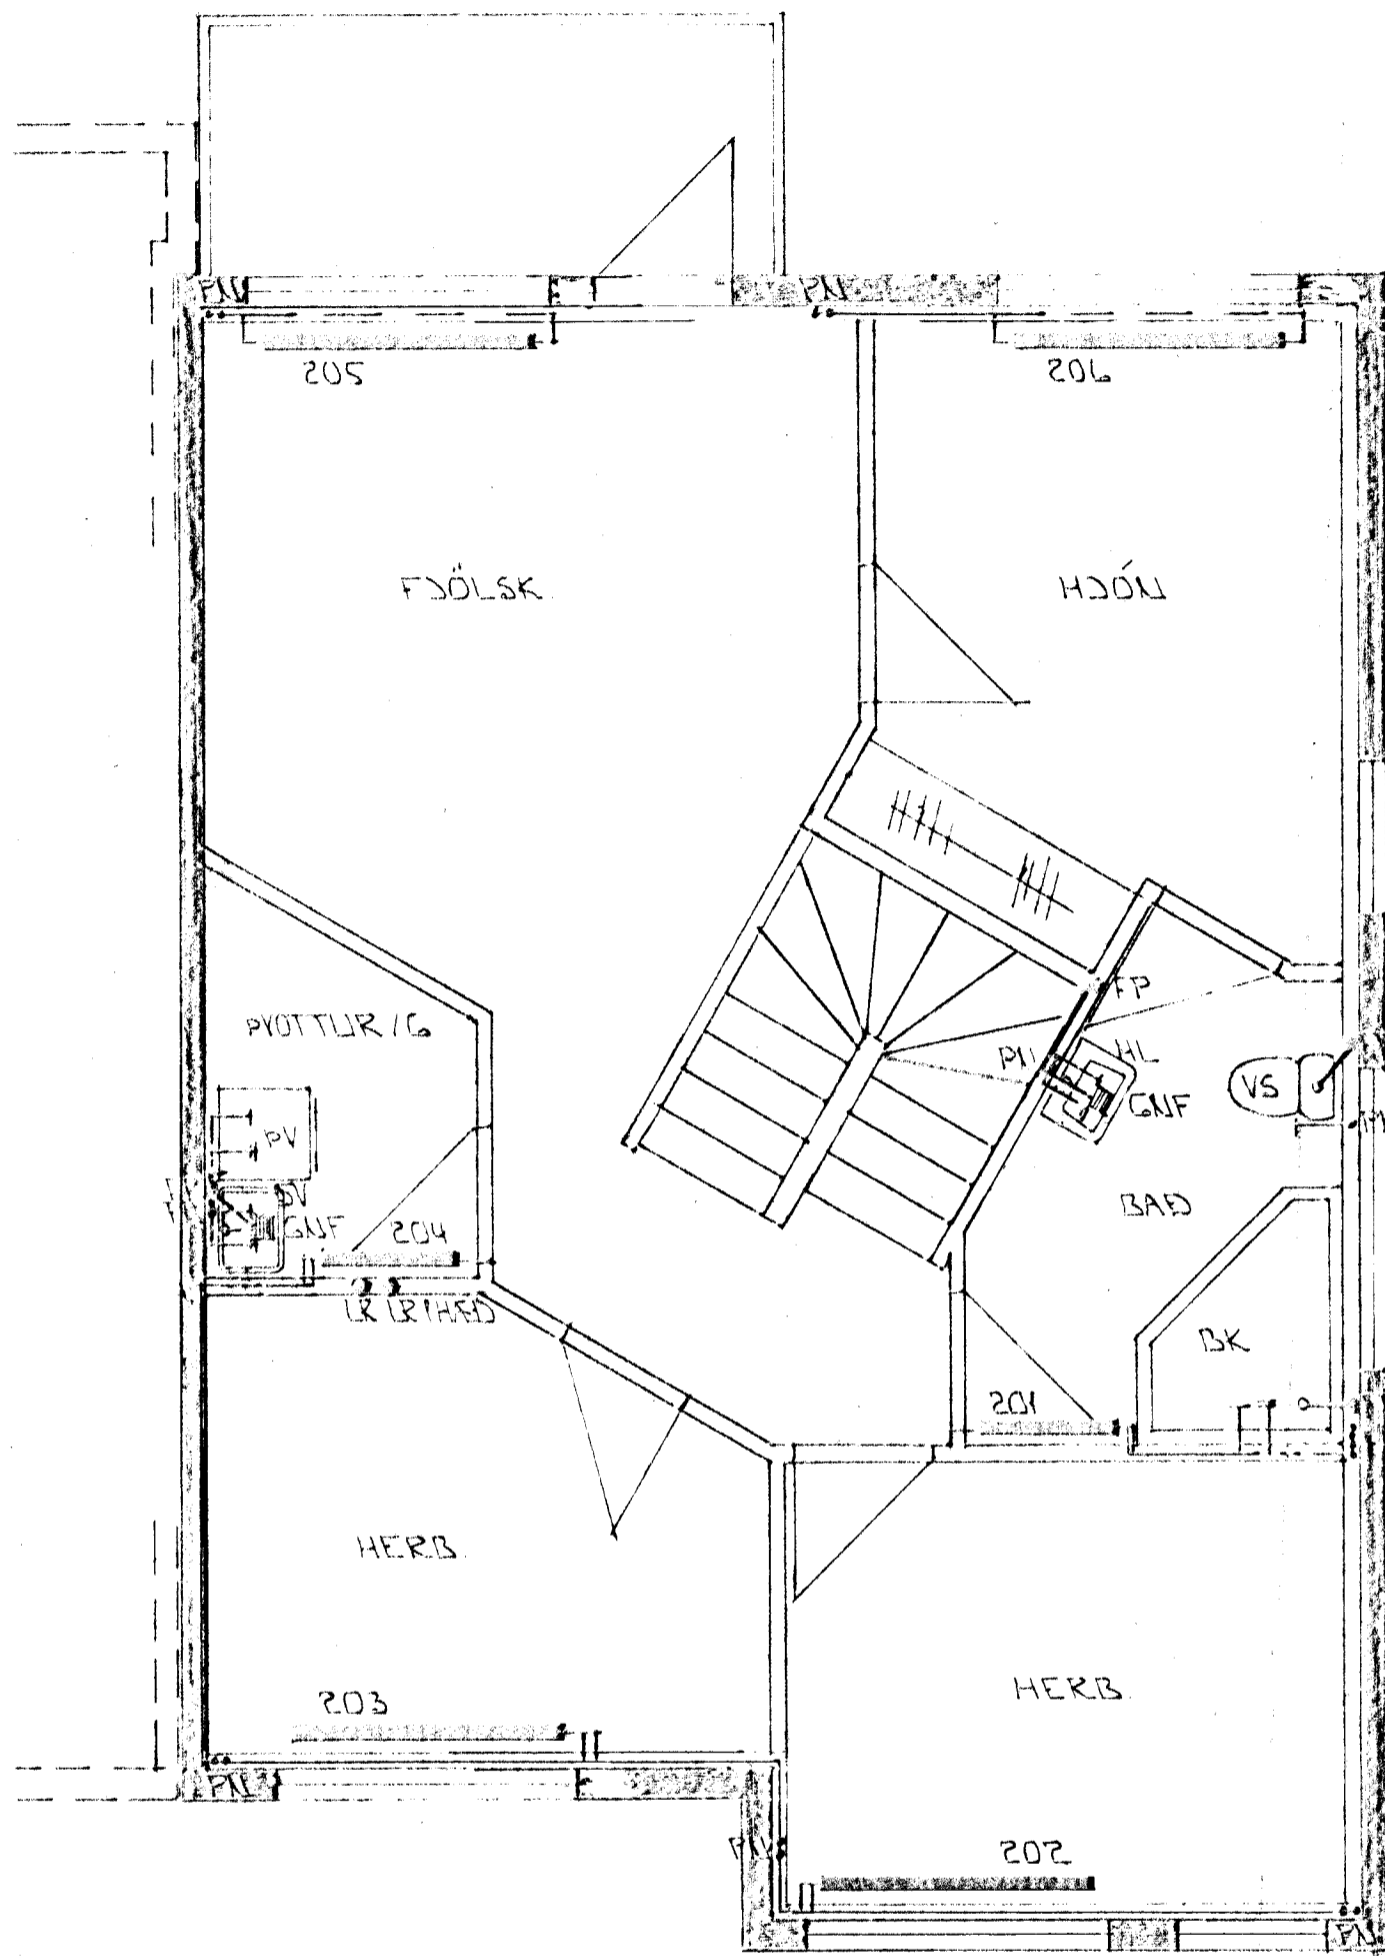

GRUNNMÝND 2. HÆÐAR • 1:50

BR.	DAGS.	EDLI BR.	SIGN.

VÖRÐUBERG 14
HAFNARFIRÐI

HITA-VATNS OG FRÆNNISLISLAGNIR
1 OG 2 HÆÐAR

MKV. 1:50
DAGS. JÚNÍ 94
VERK NR. 9427
TEKN NR. 2-04
HANNAD
TEIKNAD GK
YFIRFAR.D

TEKNIÞJÓUSTI
SIGURDÓTTIR ÞORLEIFSSONAR LF