
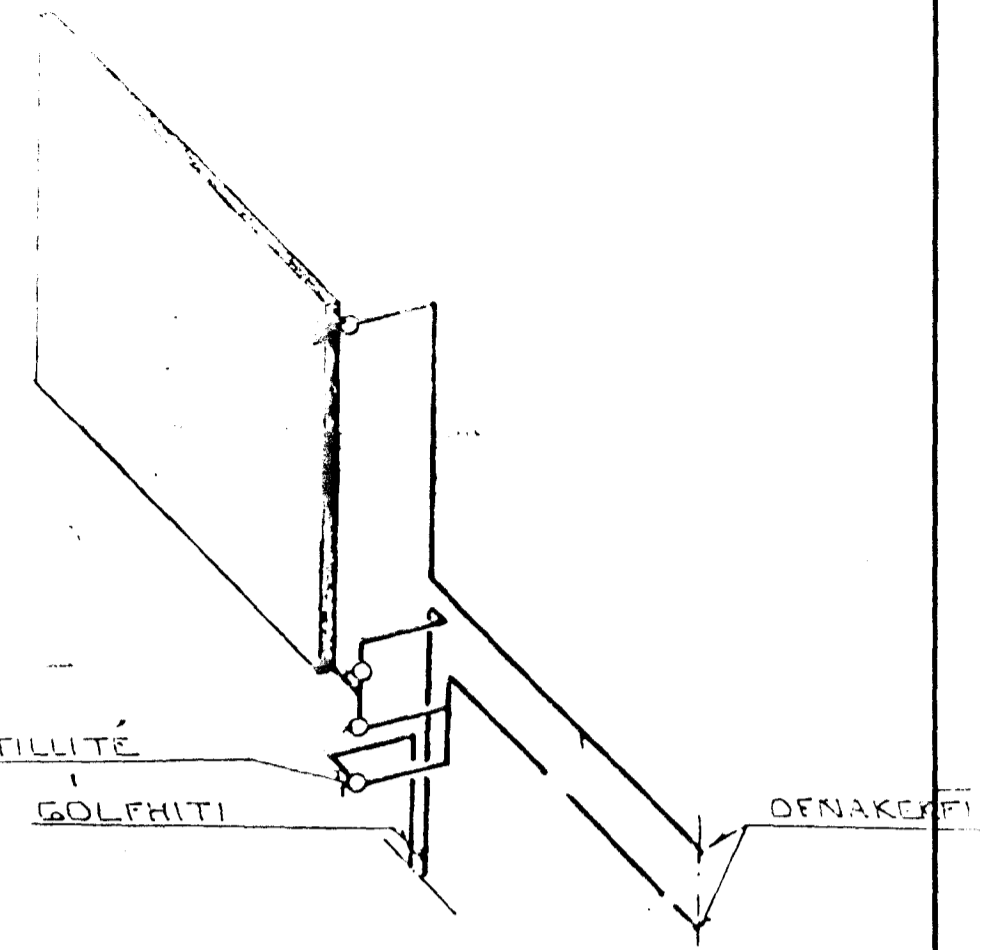


GÓLFHITI PEK 18 + 2,5
% 25

GRUNNMYND 1 HÆÐAR 1:50

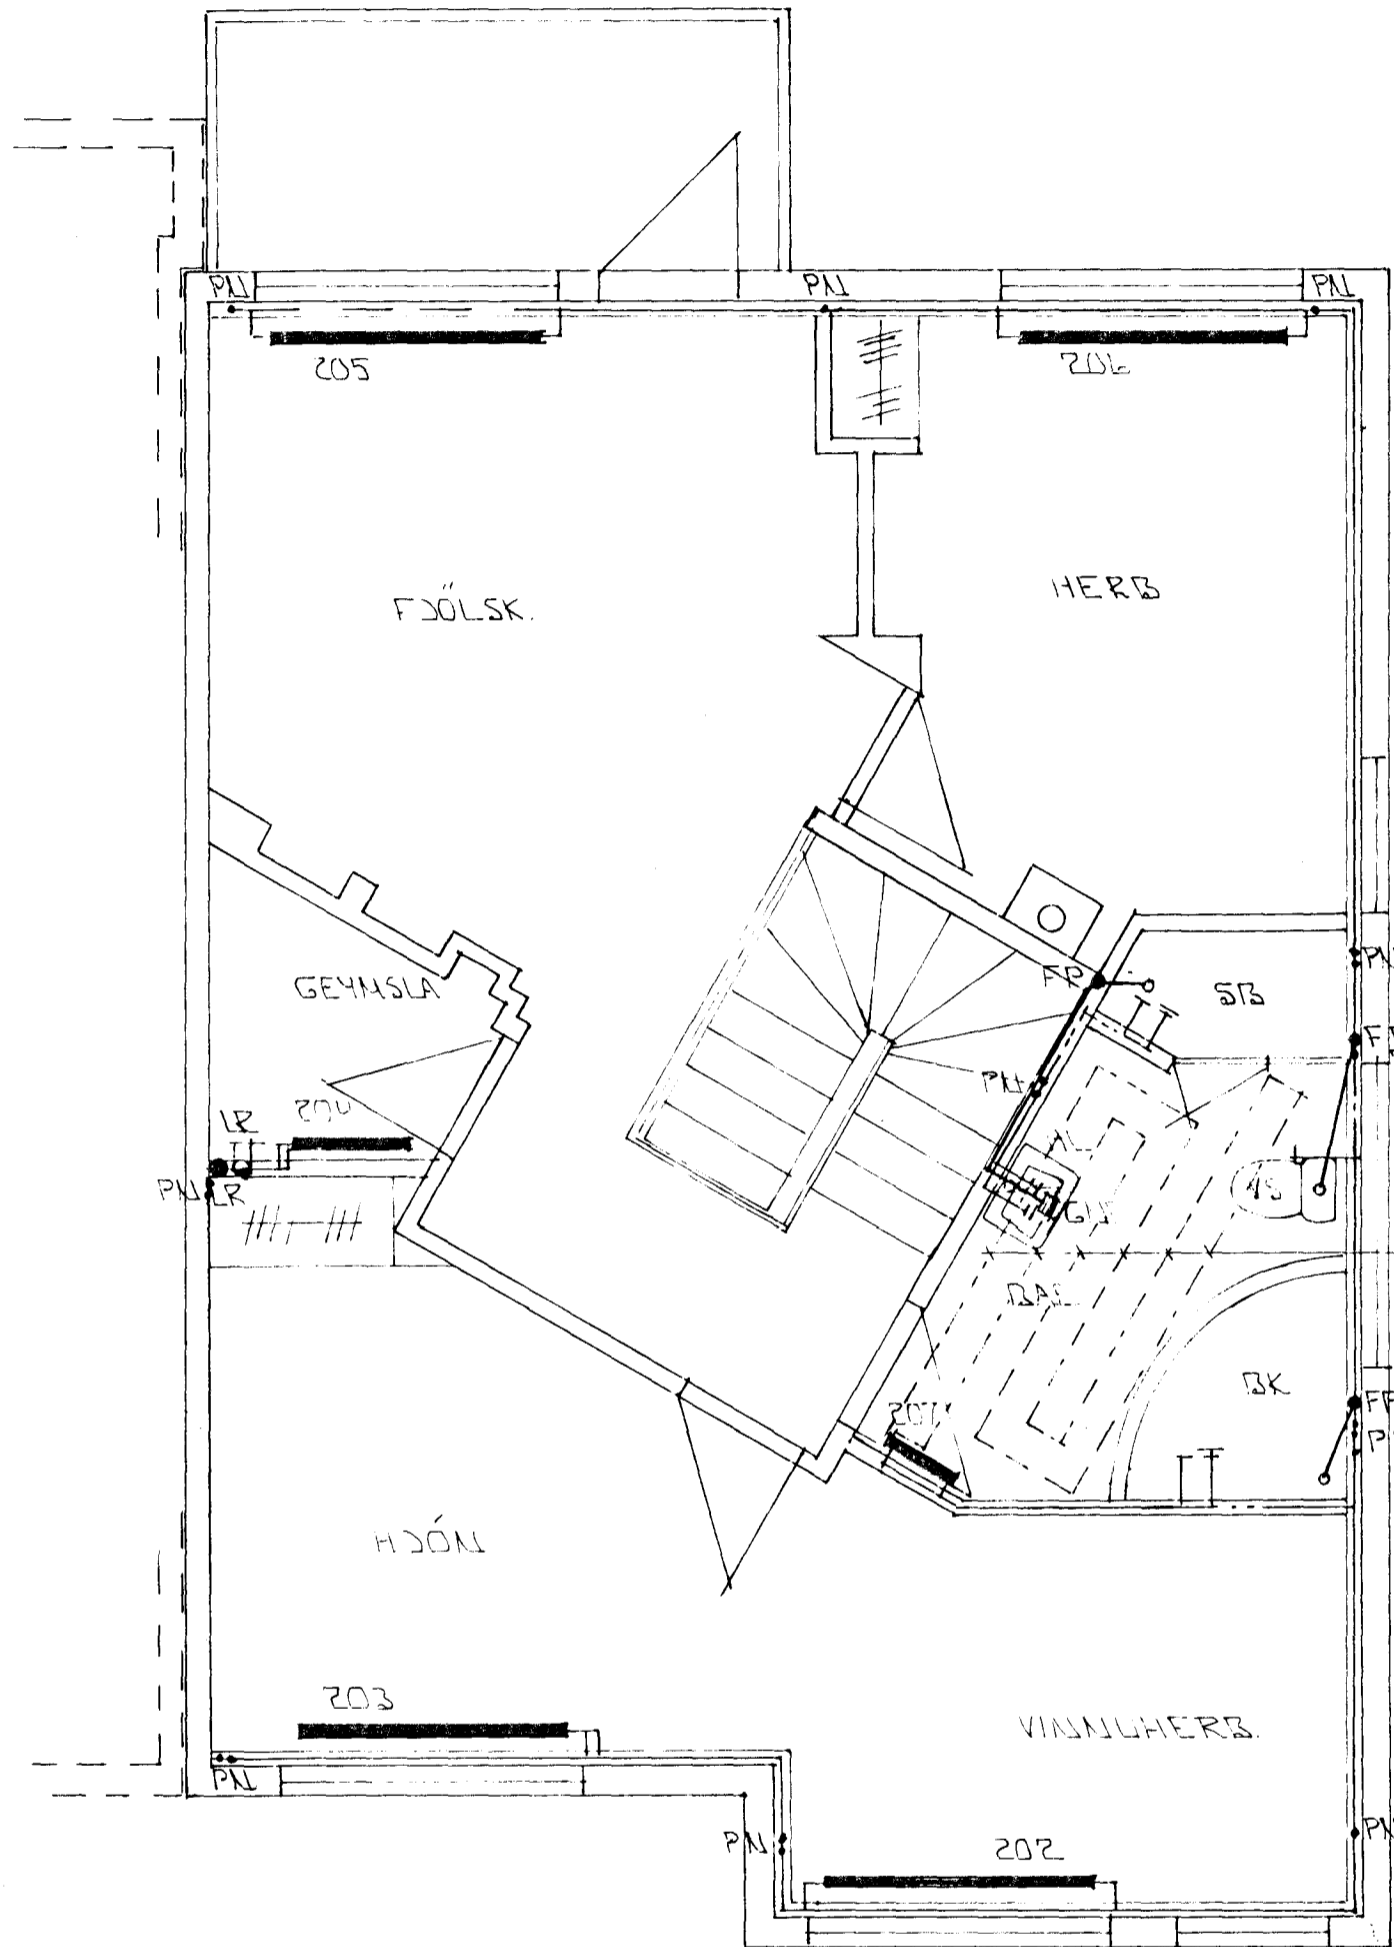

TENING GÓLFHITA.

20 DANFOSS TAVELT TÜR 800
DANFOSS TÜR 1 82708
SÁ DNATEIÐINGU.


GÓLFHITI PEK 18 + 2,5 % 25

02	06.02.95	SKIPULAGI HÚSS BR	GH
01	16.01.95	LEGU LAGNA BR.	GH
BR.	DAGS	EDLI BR	SIGN

VÖRÐUBERG 20
HAFNARFIRÐI

HITA-VATNIS OG FRÆNNISLIS-
LAGNIR 1 OG 2 HÆÐAR

MKV. 1:50
DAGS. JÚNÍ 94
VERK NR. 9430
TEIKN NR. 2-04
HANNAD
TEIKNAD GH
YFIRFARIÐ

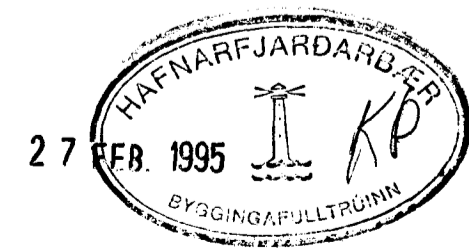

GP TÆKNIPJÓNUSTA
SIGURDAR ÞORLEIFSSONAR HIF