


PAK B60  
1:10


MÆNIR  
1:10

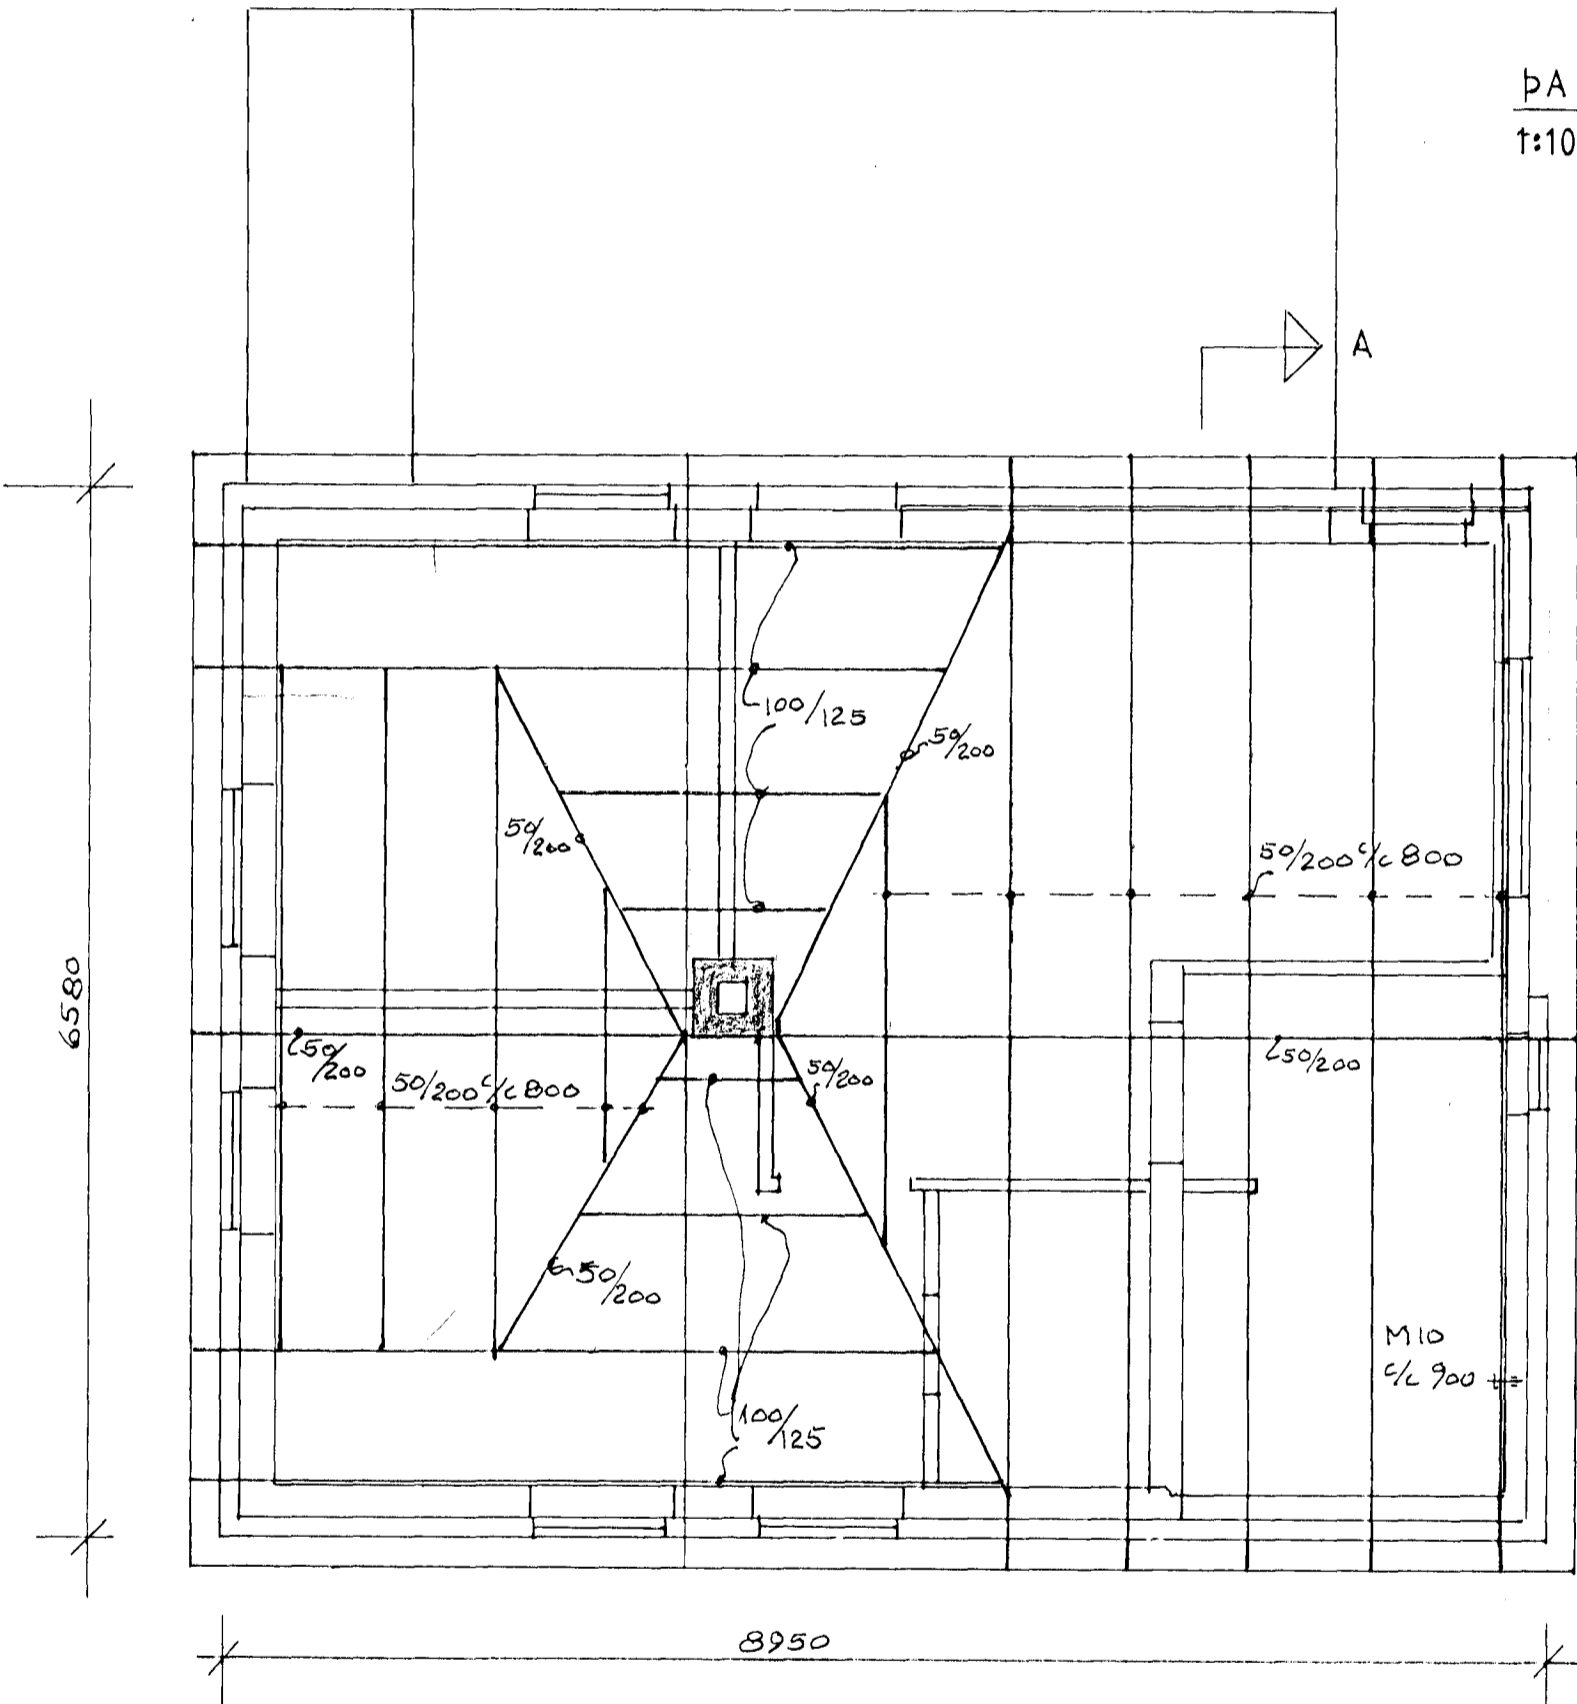


PAKVIÐIR  
1:50

▼ 20.44


▼ 17.22

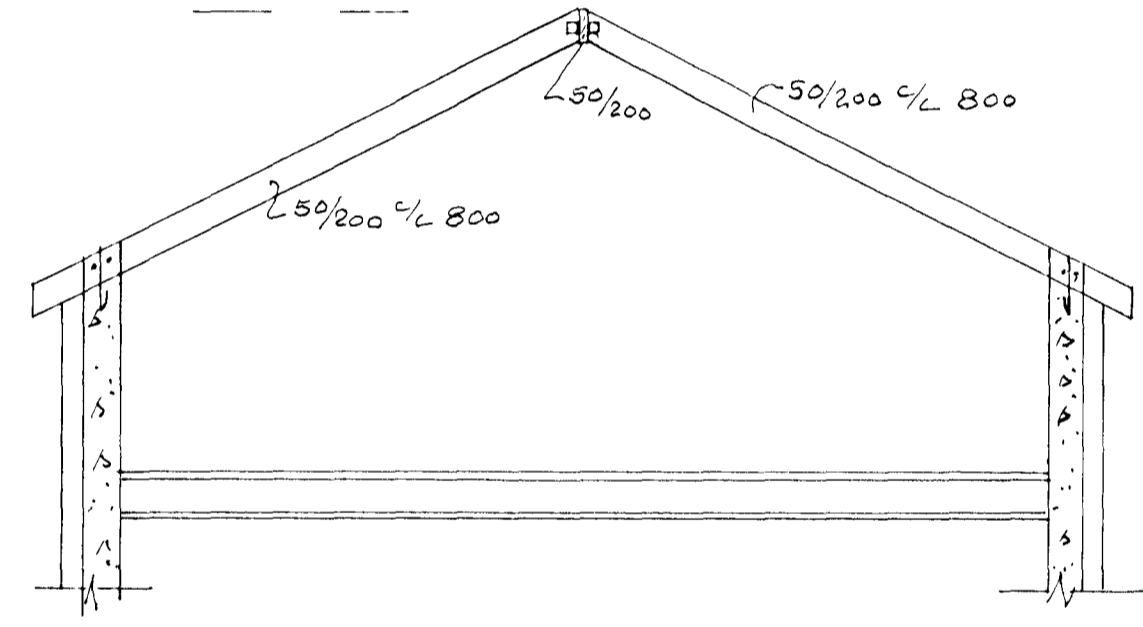

SNID A-A  
1:50

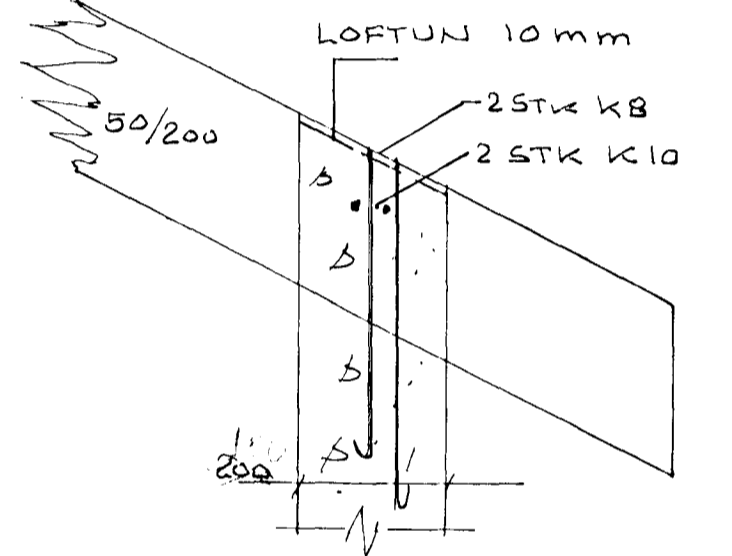

VEGGFESTING  
1:10

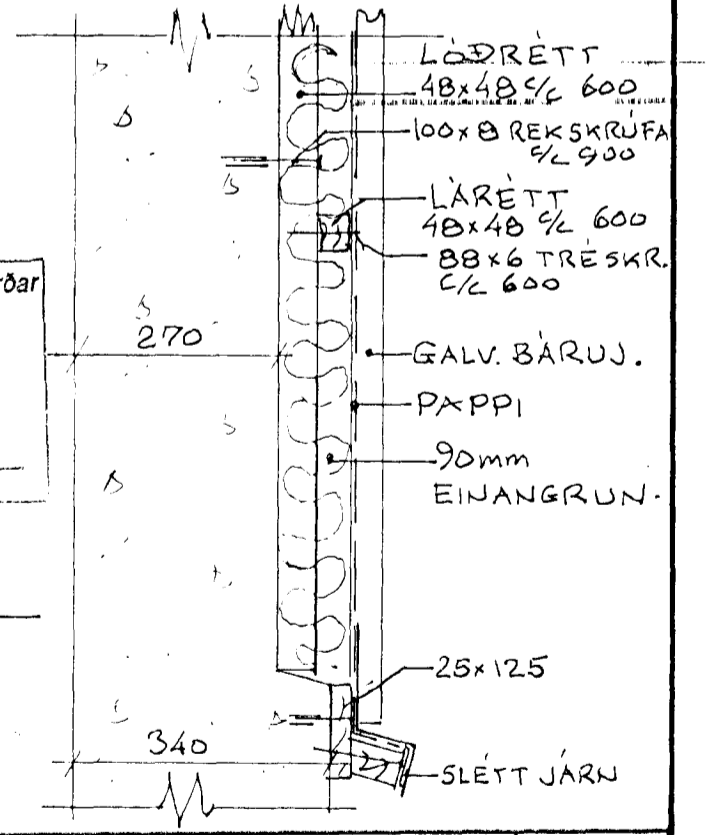

Byggingafultrúi Hafnarfjarðar  
 Afgreitt þann  
 08.08.1997  
 Sigurbjartur Halldórsson

ÚTVEGGUR  
SNID 1:10

Jón Bergsson

| DAGS      | BREYTING     |  | GJORT           |
|-----------|--------------|--|-----------------|
| HANNÁÐ    | JÓN BERGSSON | VERKFR. VERKFRÆÐIHÖNNUN                              | BLÁÐ            |
| TEIKNÁÐ   | SAMPYKKT     | DIPL. ING. M.V.F.I. SMÁRAHVAMMI 4, HAFNARF. S. 51974 | 4               |
| YFIRFARIÐ | VERK         | VÖRÐUSTÍGUR 5  | M=1:10<br>1:50  |
|           |              | PAK  | DAGS<br>NÓV '97 |