


Eldavél  
Bakarofn  
Uppbottavél  
Eldhús  
Eldhús, Forstofa  
Borðstofa  
Skáli  
Stofa, Herb.  
Hjón, Bað, Herb.

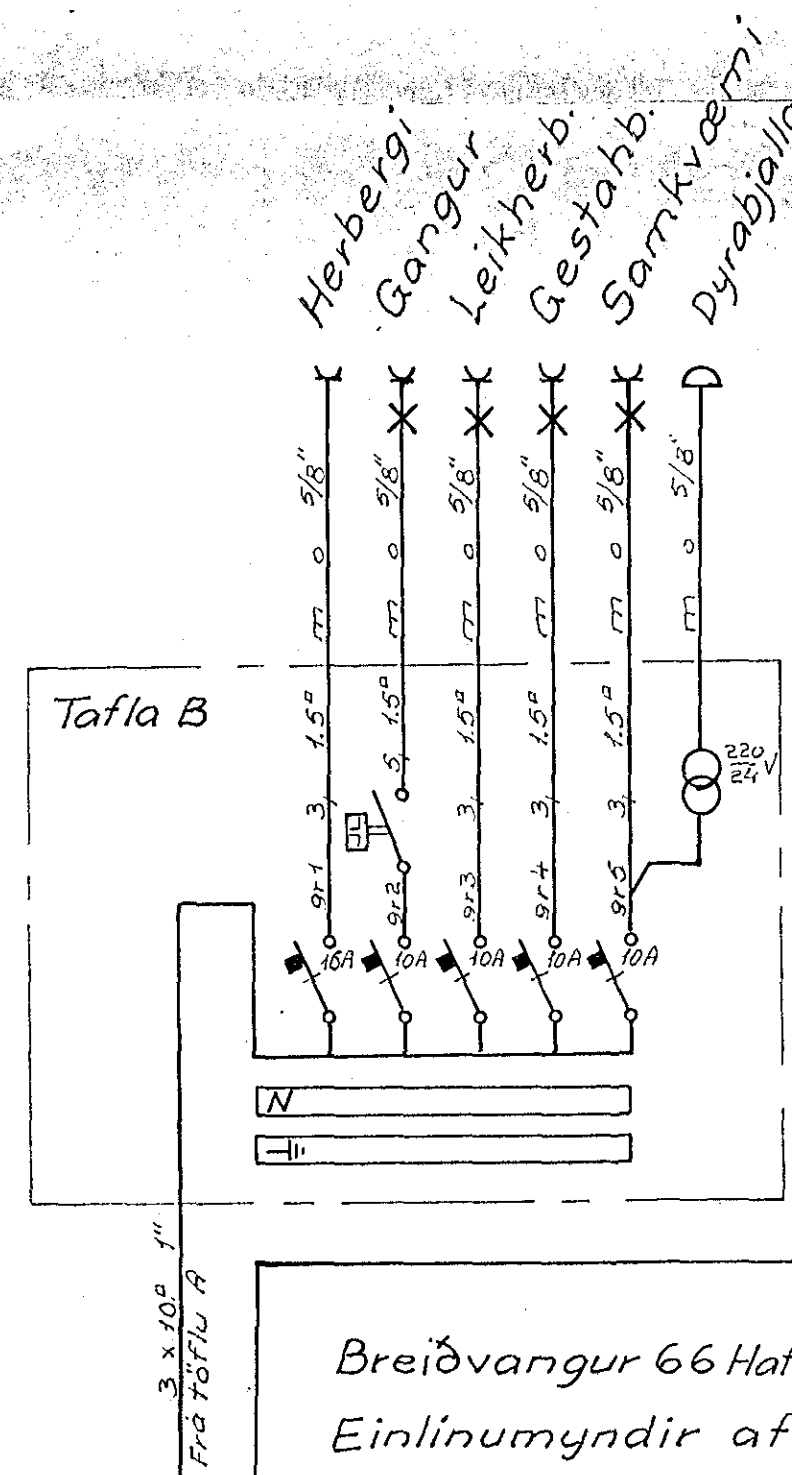

Herbergi  
Gangur  
Leikherb.  
Gestahb.  
Samkvæmi  
Dyrabjalla

Breiðvangur 66 Hafnarfirði  
Einlinumyndir af töflum.

M. 2	D. Juli 76
T. K	Nr. 018
Samb. Thomas Kjaer	
bl 5	af 5