





12-12

11-11



8-8

10-10


13-13

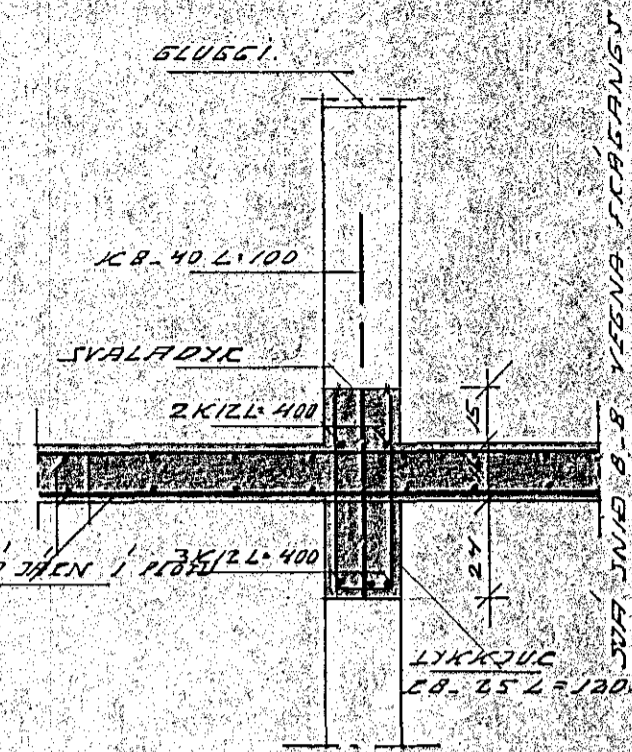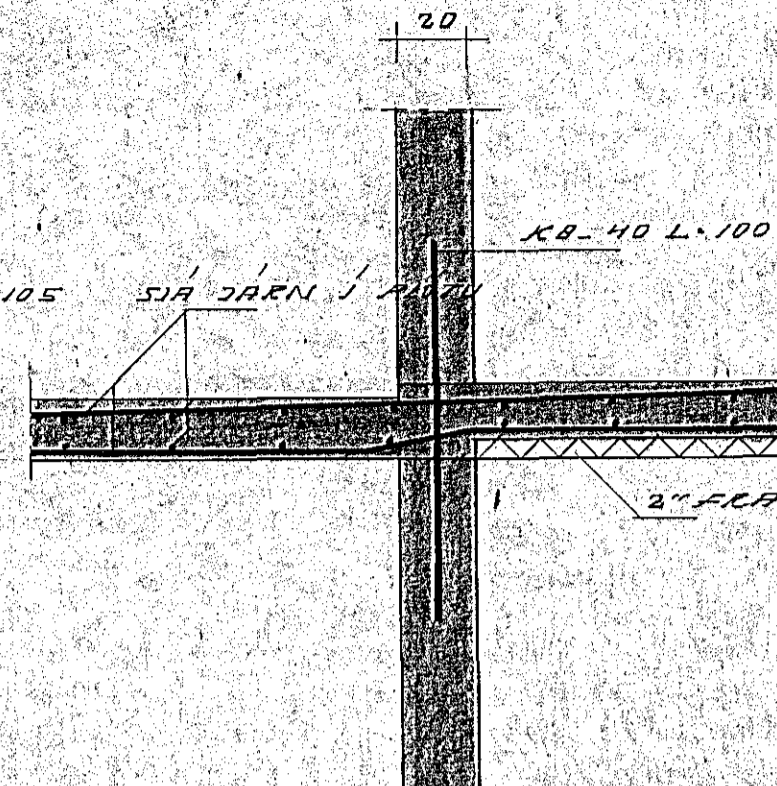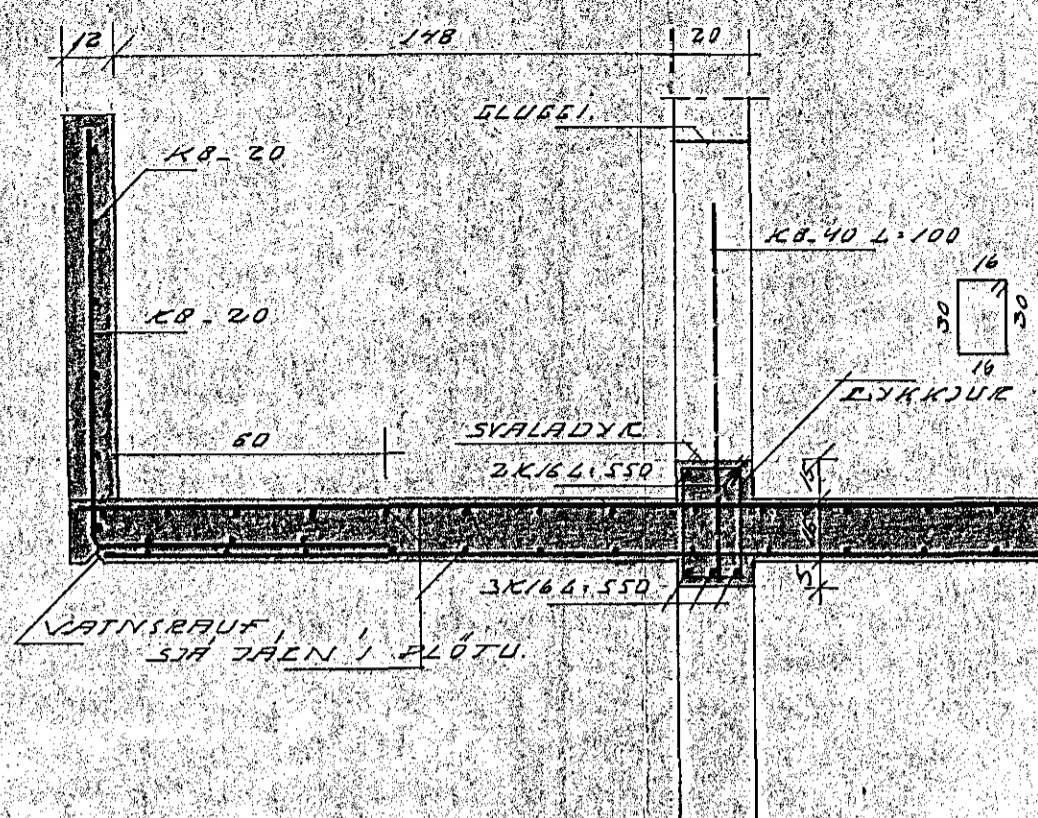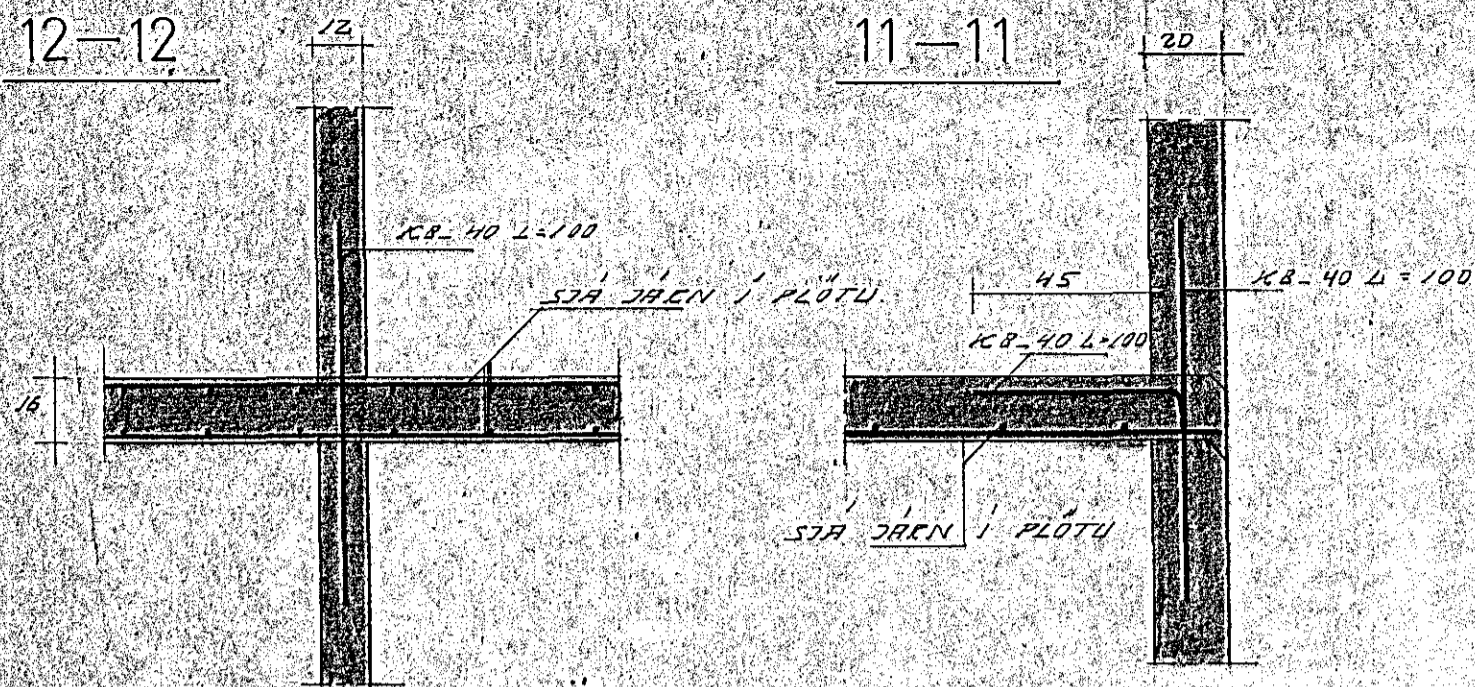


9-9

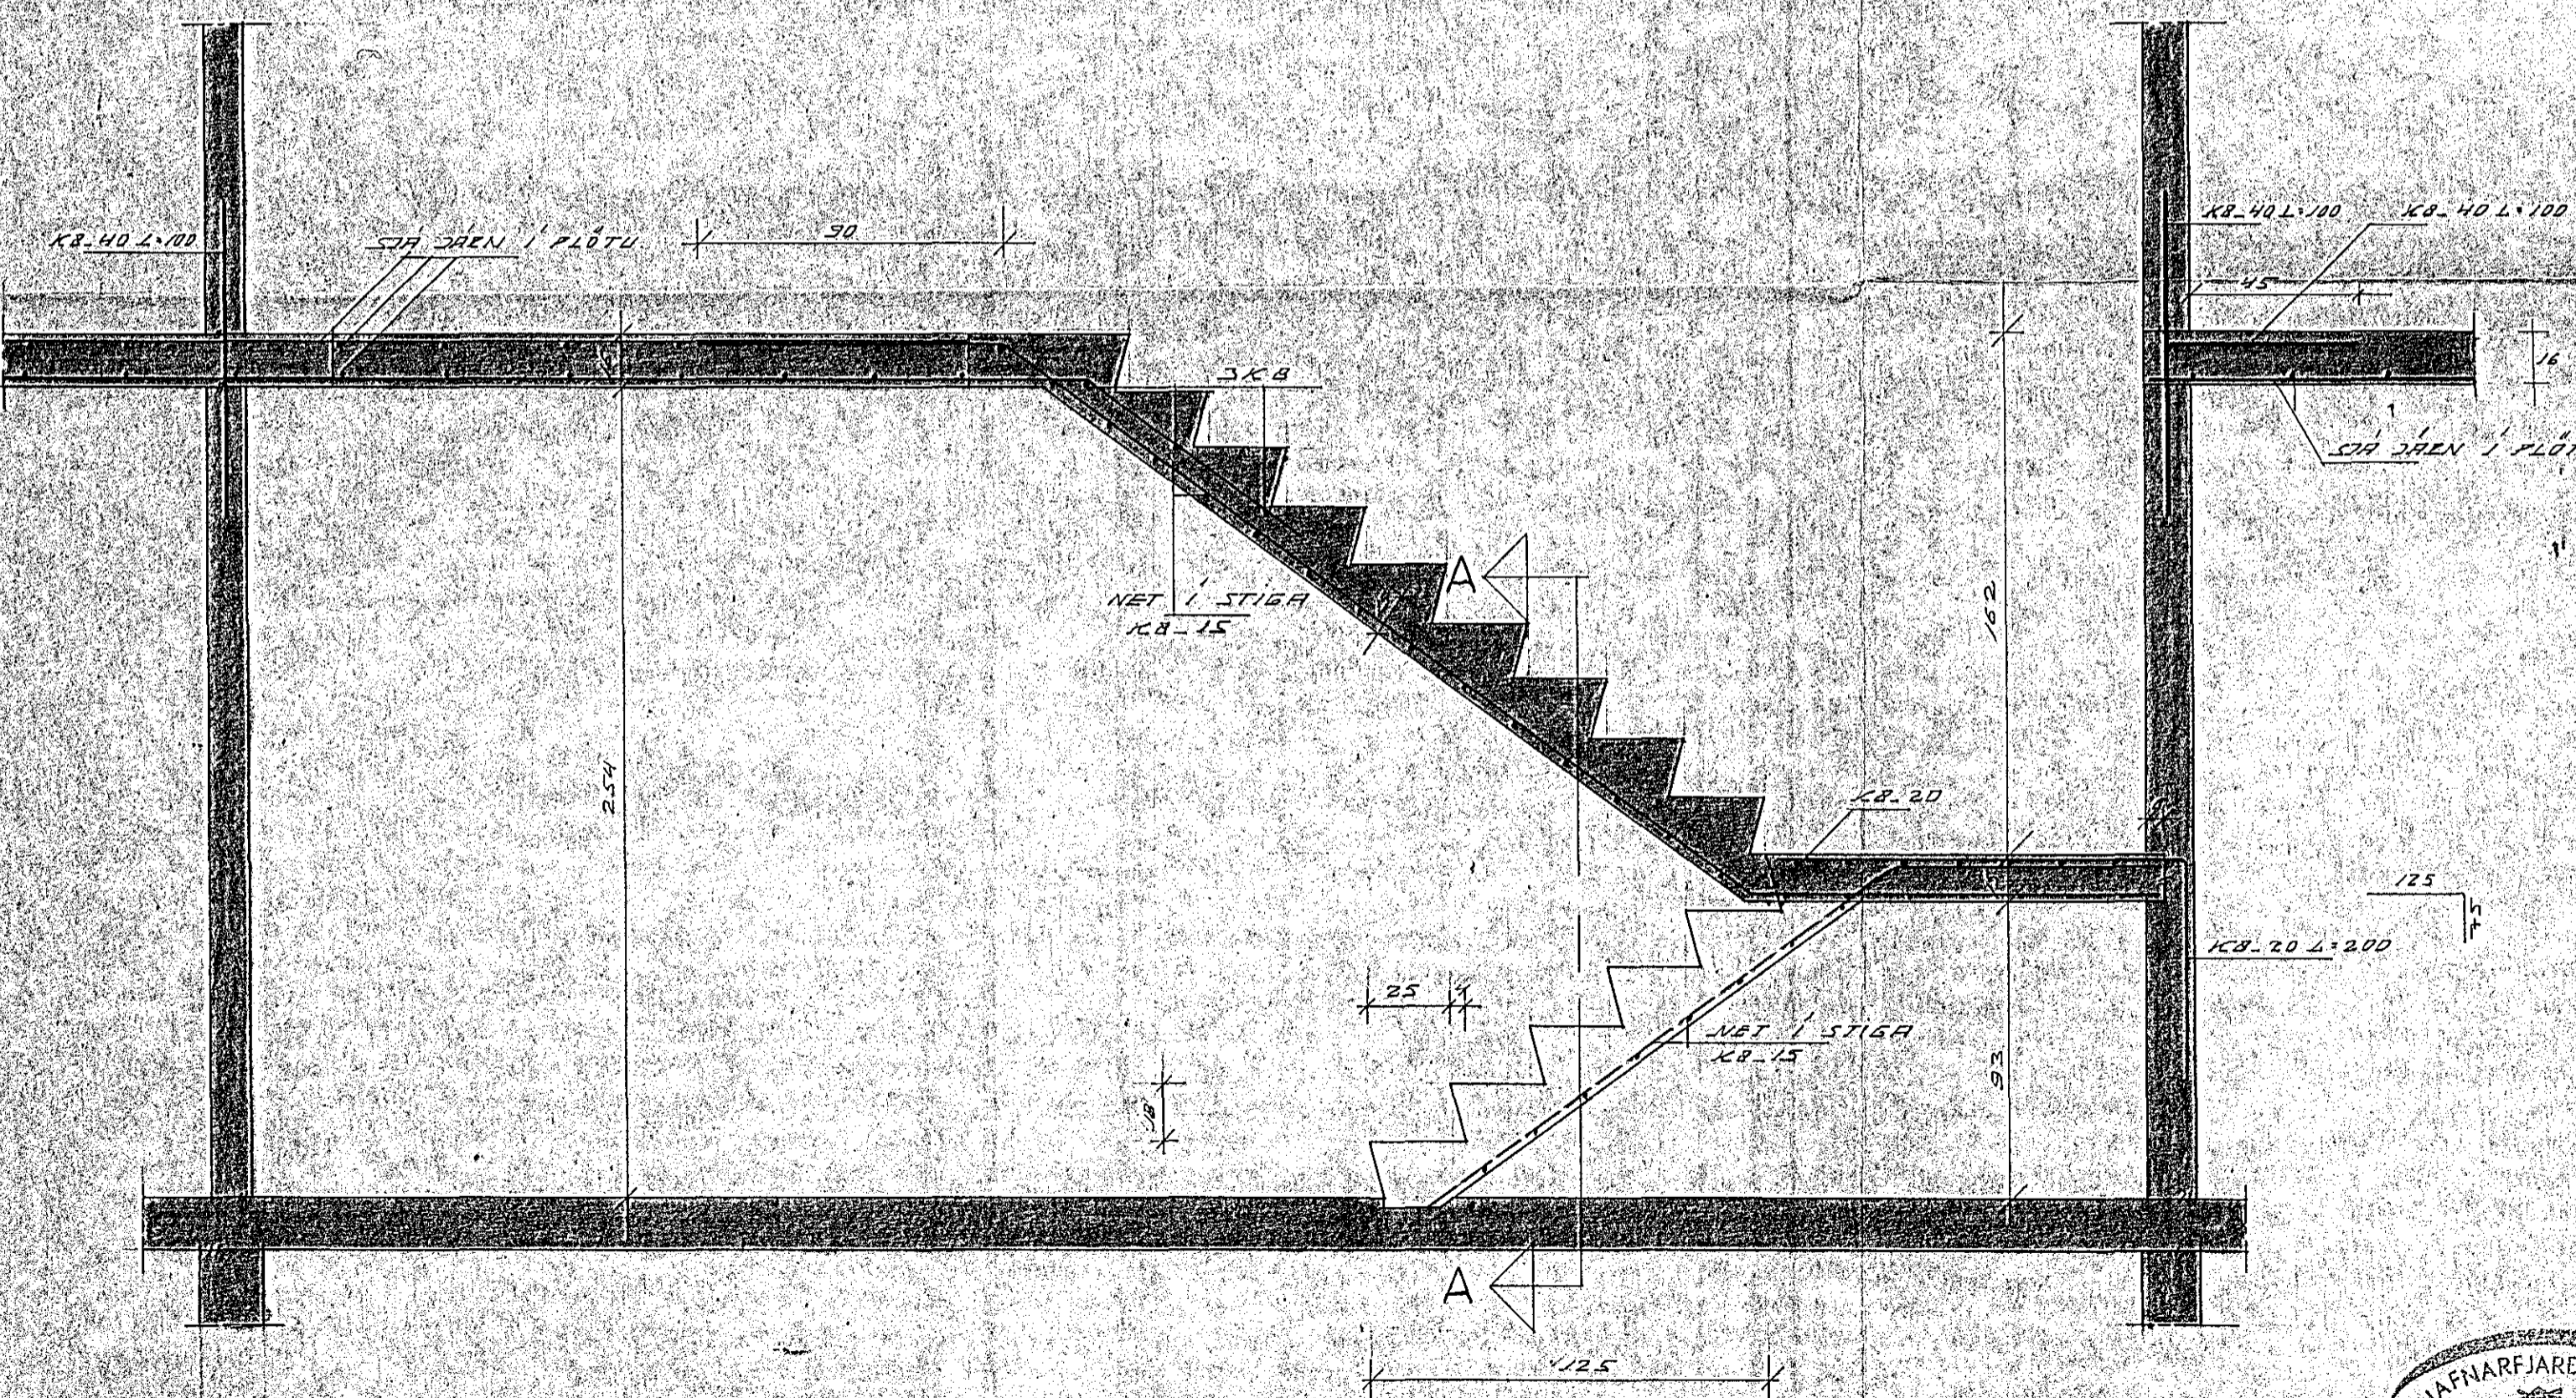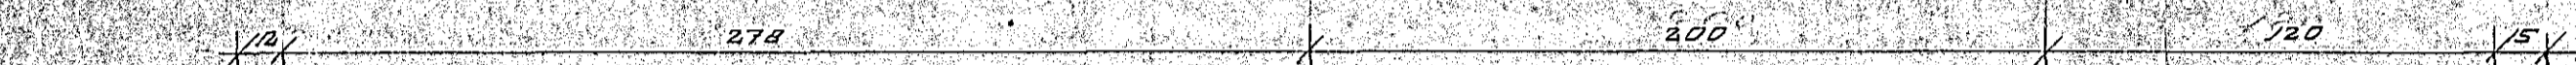

A-A

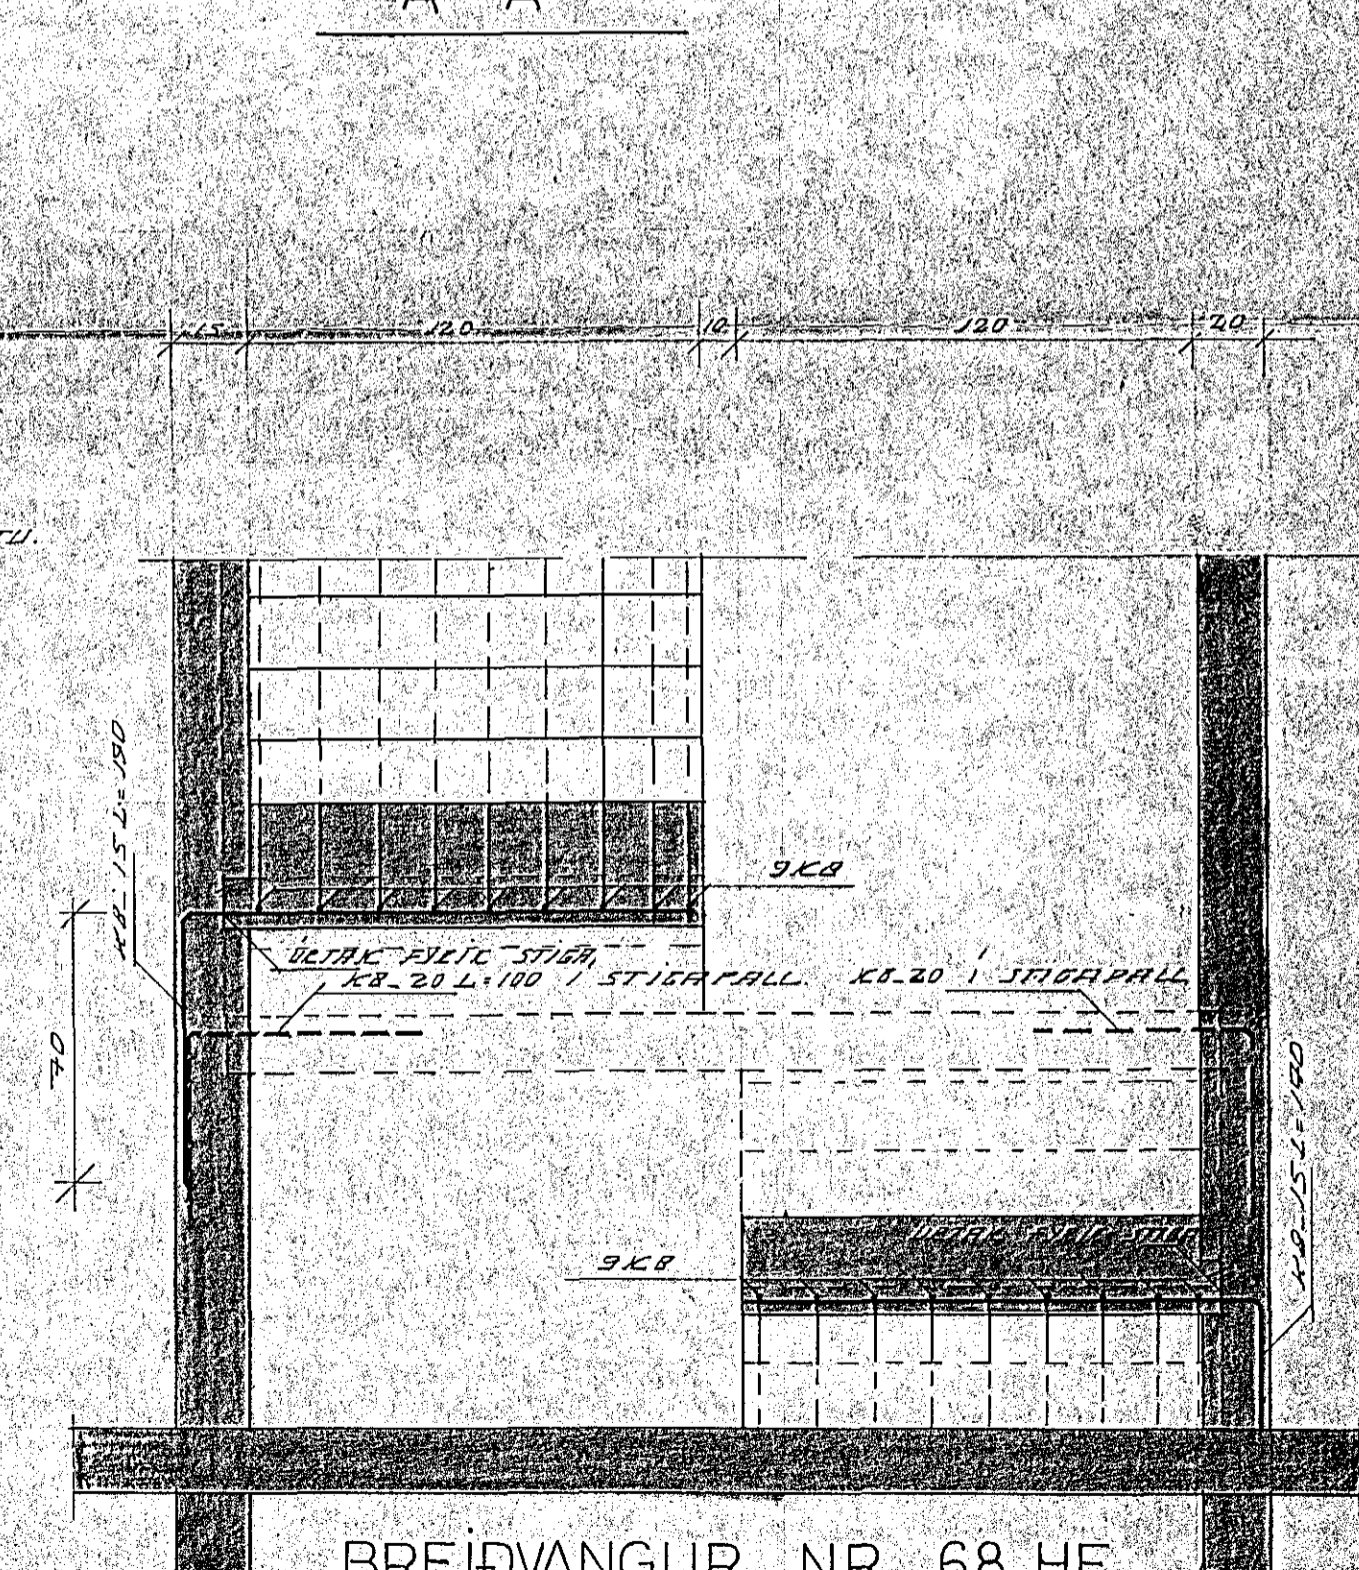

BREIÐVANGUR NR 68 HF

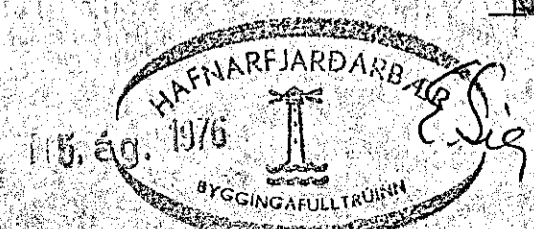

HEITI SNIG I LOFTPL 1H OG STIGA.
 DAGS, JÚLÍ 1976 MÁL. 1:50-1:20.
 TEIKN. HA REIKN. HA
 BR. NR. J3
 HAR ARNASON. MTFI S-23852 AK