



GRUNNMYND 1:50

FESTING Á STÁLBITA
SJA ÞAKTEIKNINGU

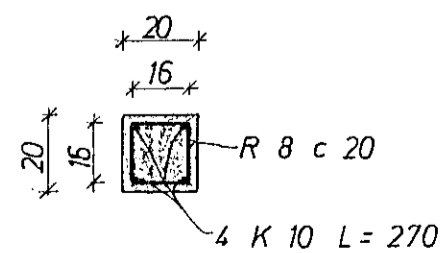


SÚLA 1

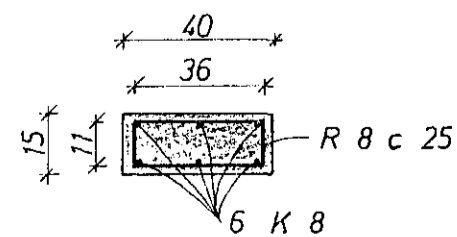


SÚLA 2

JÄRNAMAGN Í VEGGI PLÖTU OG ÞAK


- R 8 ~ 100 KG
- K 8 ~ 380 KG
- K 10 ~ 1000 KG
- K 12 ~ 10 KG
- K 16 ~ 80 KG

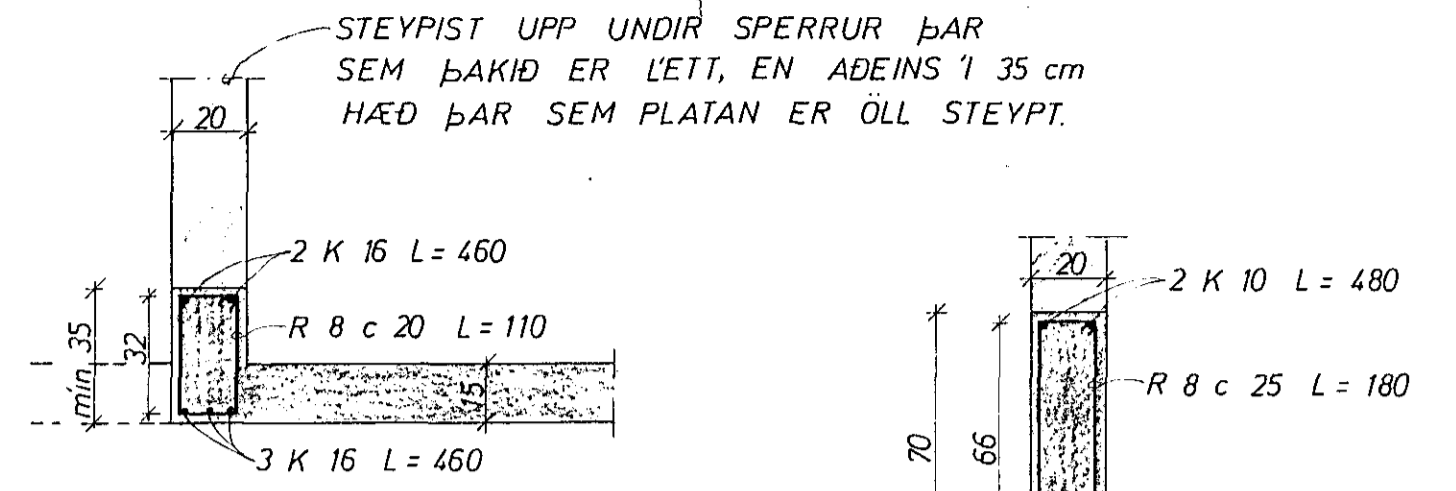


SNID A 1:20

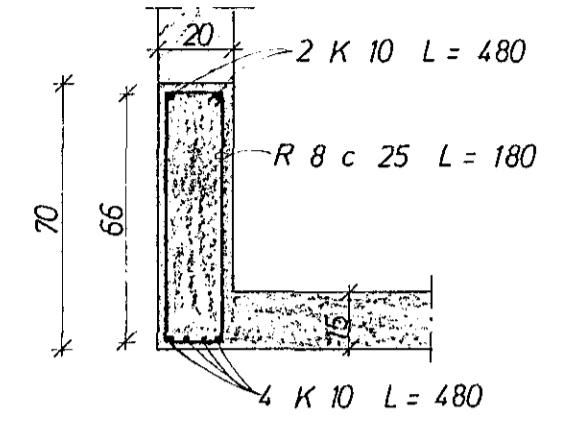

SNID B 1:20

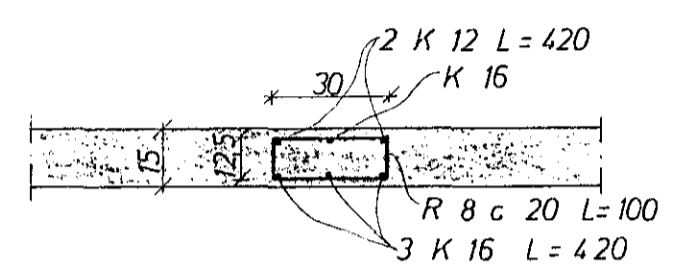


SNID C 1:20

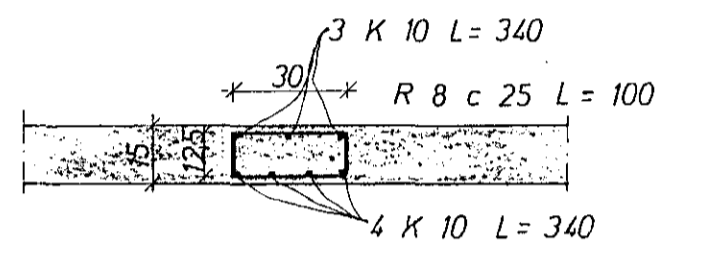

SNID D 1:20

SKÝRINGAR:
 - - - - TAKNAR STÁL Í EFRA BORDI PLÖTU
 - - - - NEDRA - - - -
 (15) PLÖTUÞYKKT '1 cm.
 UPPMÉÐ DYRUM OG GLUGGUM KOMI 2 K 10,
 EINS UNDIR GLUGGUM, EN YFIR 3 K 10,
 NEMA ANNAD SÉ SÝNT JARNIN GANGI
 MINNST 60 cm ÚT FYRIR OP.
 Í EFSTU STEYPUSKIL TIL FESTINGAR
 Á SPERRUM R 8 c 20 L=100.
 STEYPA S 160
 K MERKIR KAMBSTAL KS 40
 R " STEYPUSTYRKJARJARN ST 37
 ADRAR SKÝRINGAR SJA TEIKN. NR.

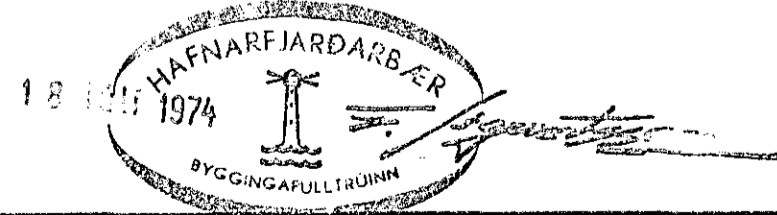

BREIDVANGUR	79	MÆLIKVARÐI 1:20 1:50	VERK 7412	TEIKN NR 2
JÄRNBENT STEINSTEYPA		Hannað: [Signature] Teiknað: [Signature]	Yfirfarið: Samp: [Signature]	DAGS JÚNÍ 74
JÓHANN GUNNAR BERGPÓRSSON VERKFR MVFI		BREYTT		
STRANDGÖTU 11 - HAFNARFIRÐI - SÍMI 53315				