

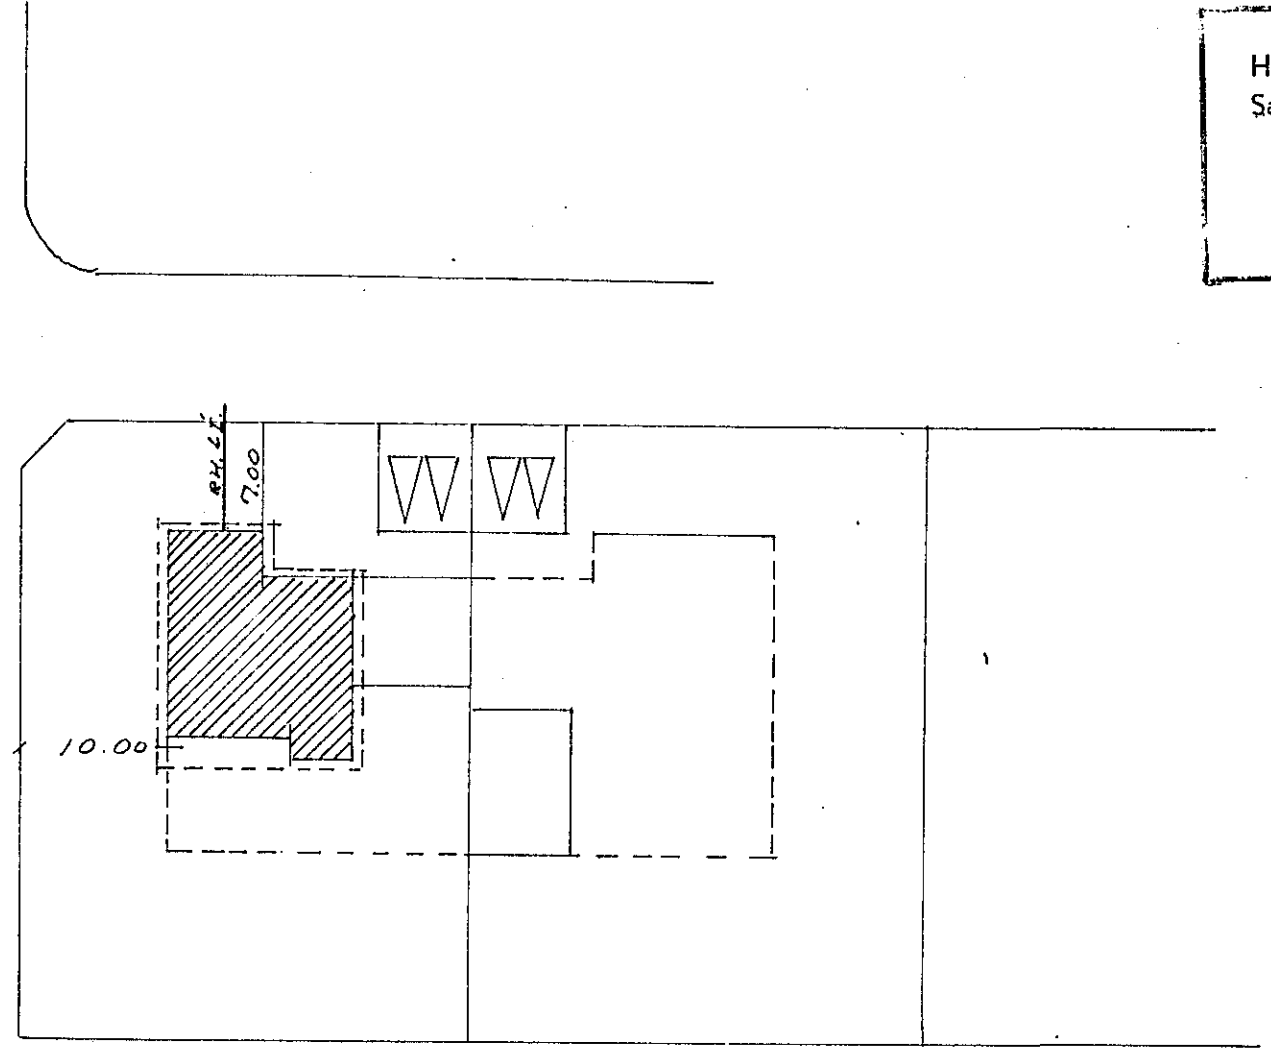
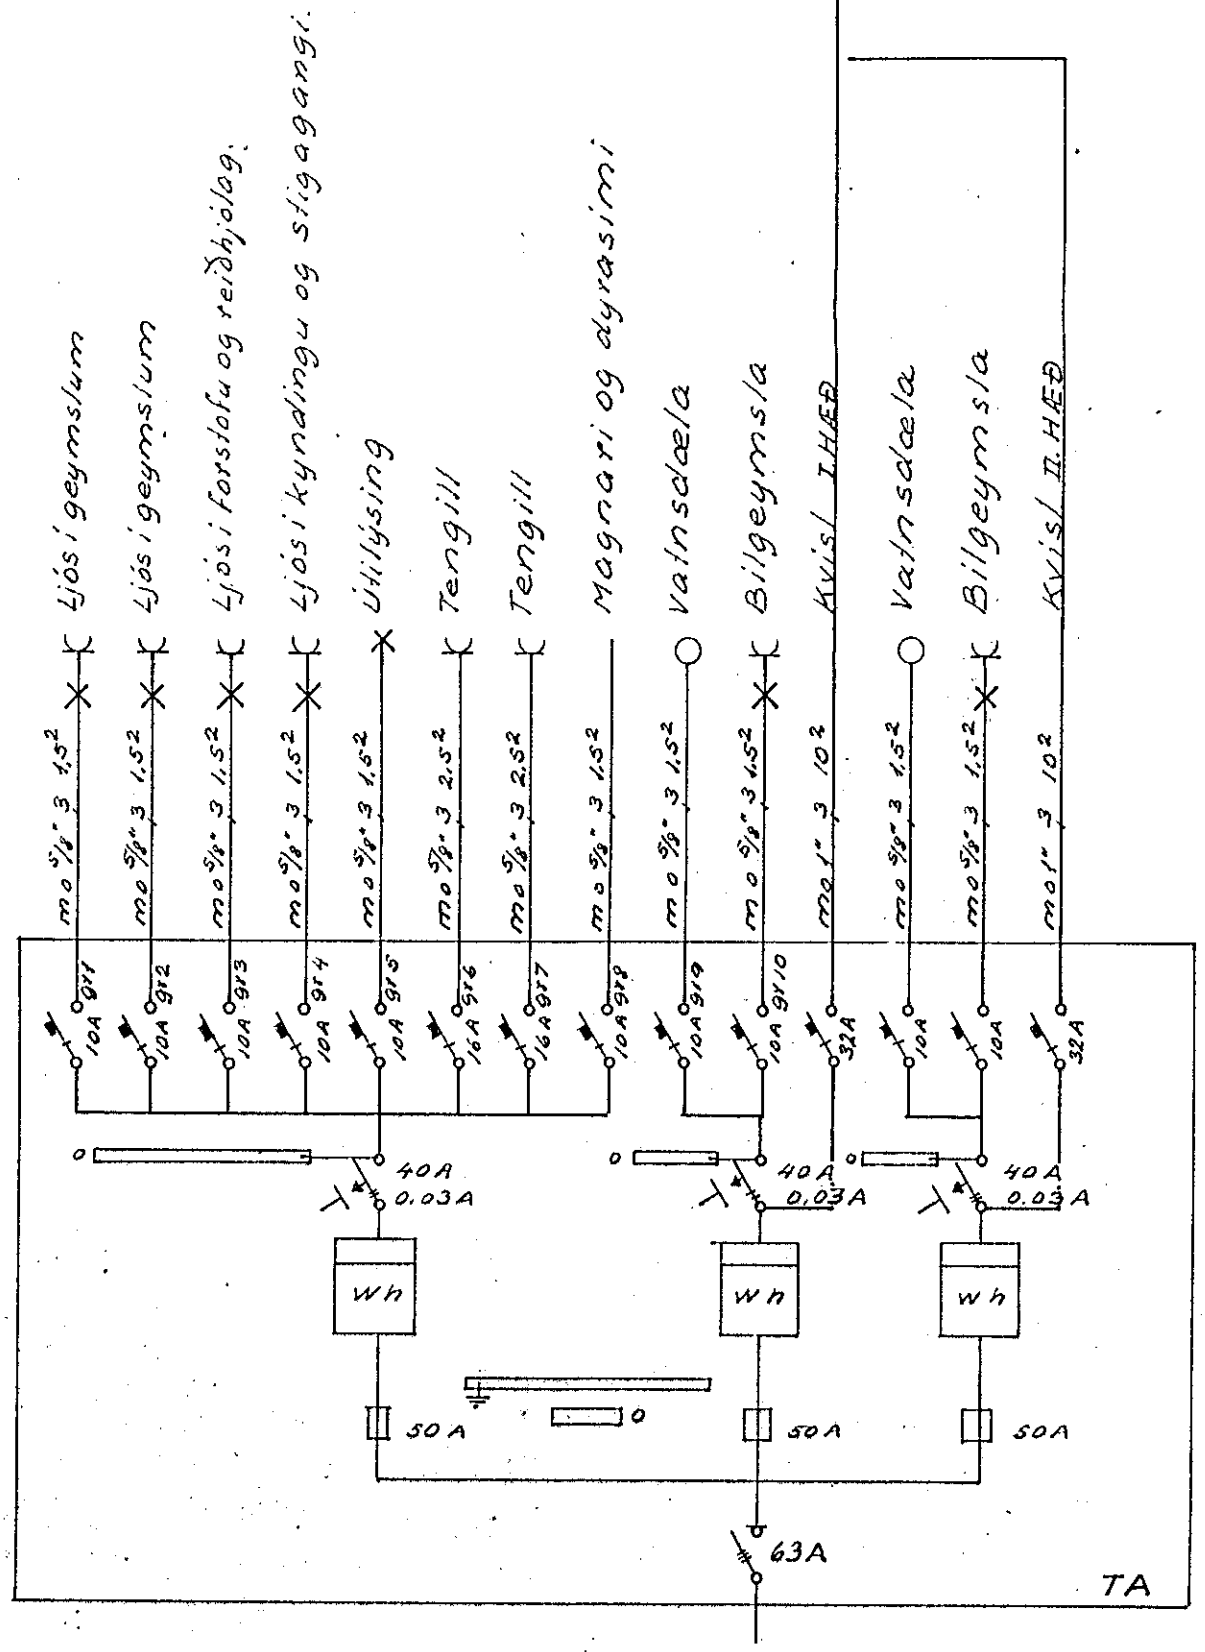


Húsvæita nr. 2262 Teikning nr. 14/4/3  
 Samþykkt þ. 23.10.1973 1:73  
 f.h. RAFVEITU HA NARFJAR...  
 Björn Jónsson  
 Eftirlitsmaður rafslagna

Inntök samþykkt 23.10.1973  
 f.h. RAFVEITU HA NARFJAR...  
 Alfreð Jónsson

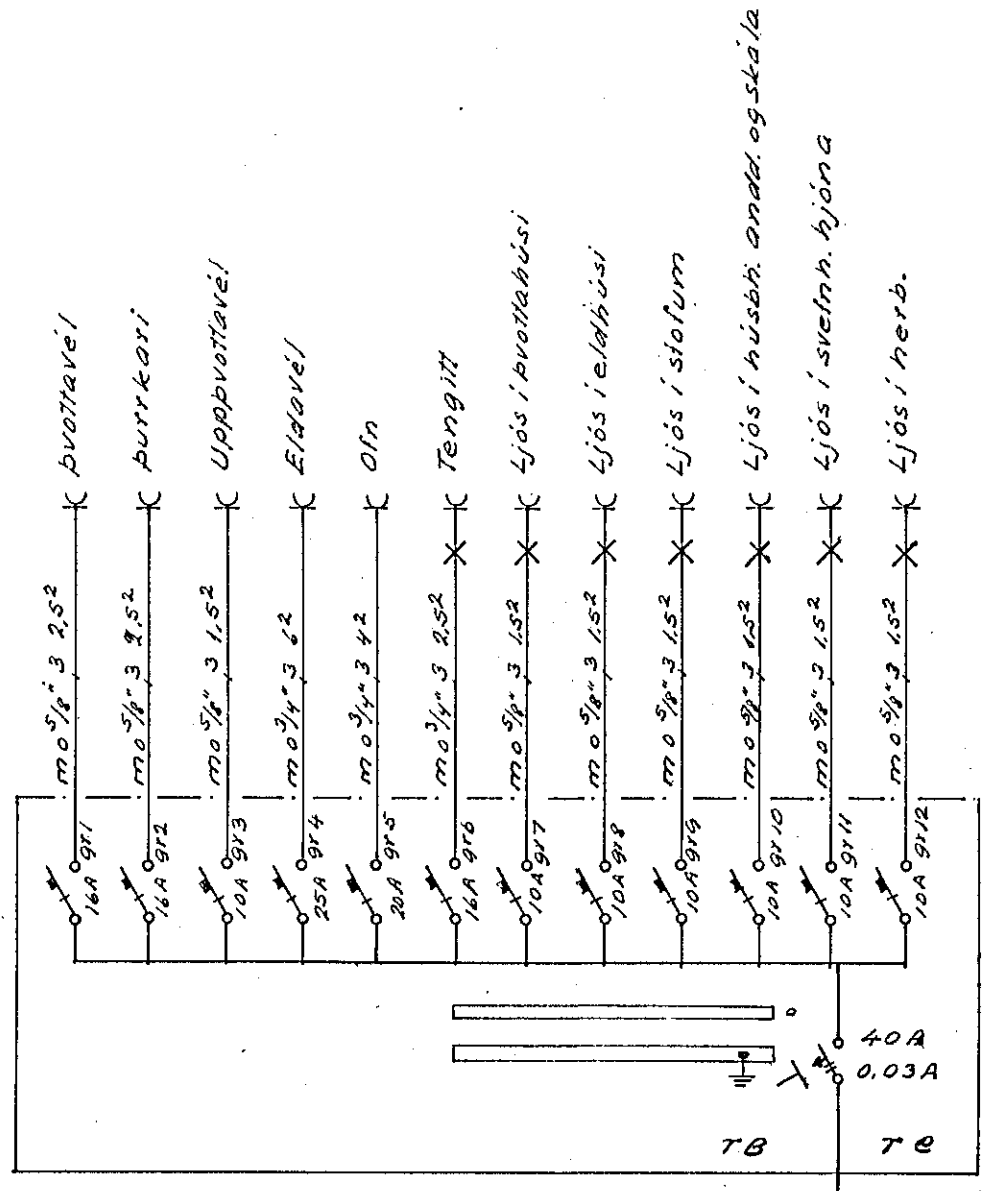

AFSTÖÐUMYND

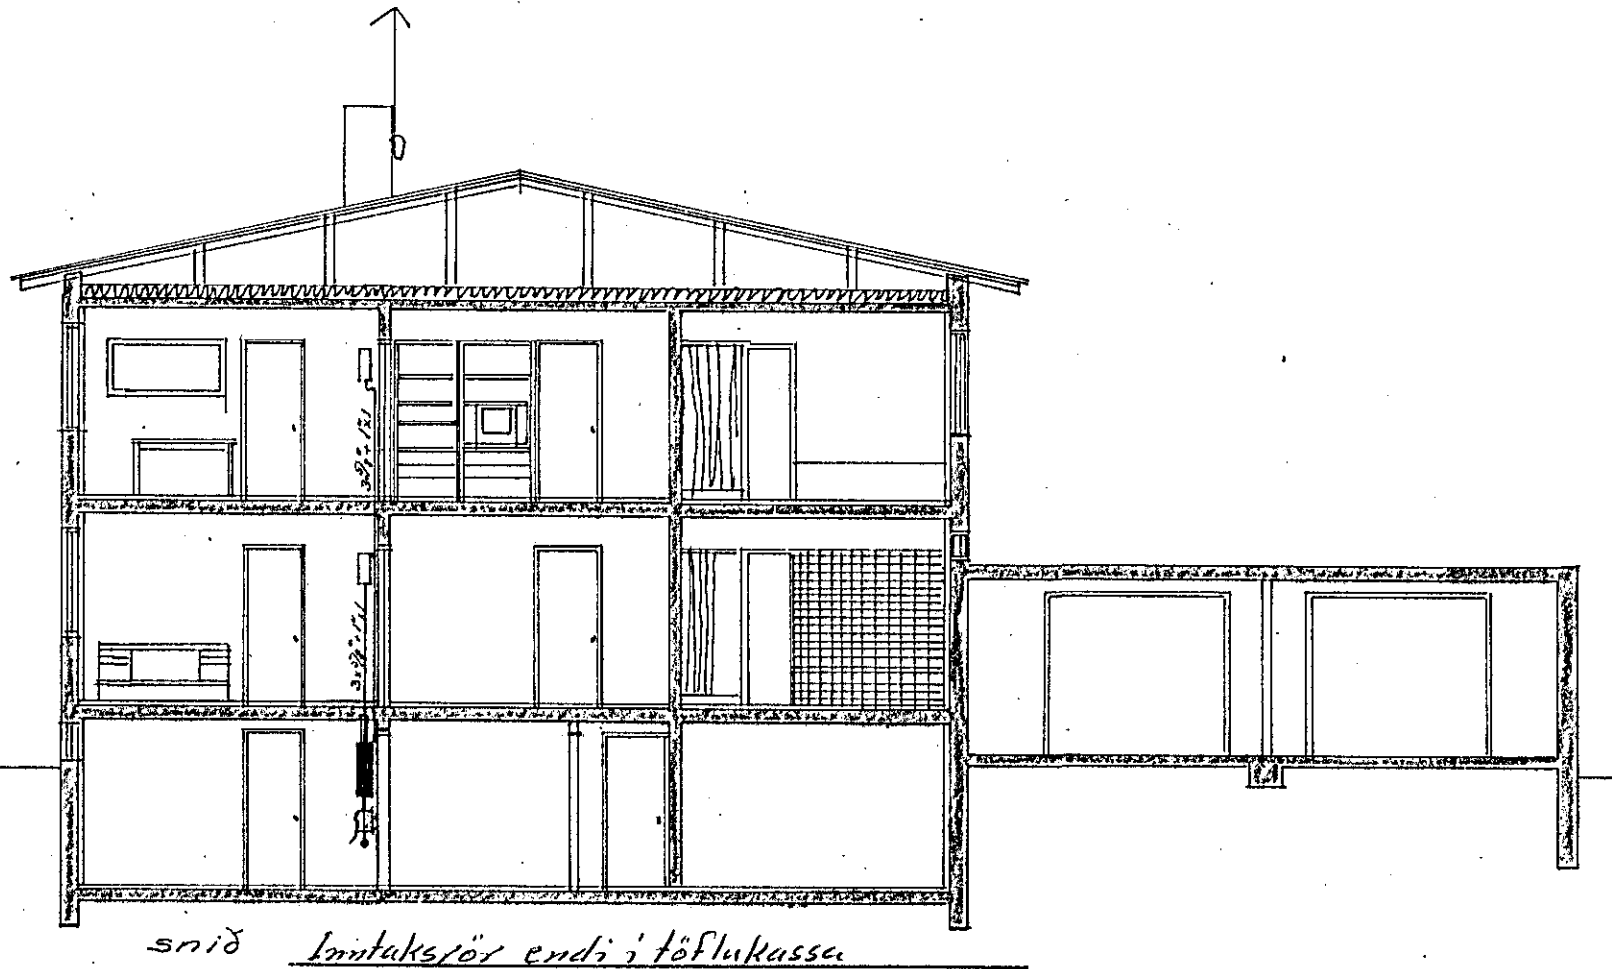

Braytingar	TEIKNISTOFAN ARNARHRAUNI 36 SIMI52136
Nr. dags. nafn	HSKA T.E.G. S.
	M 1:500 1:100
	Nr. 01.4 af 4
	Dags. 20.10.1973
	RAFLAGNATEIKNING