


VATNSHELDIR LAMPAR

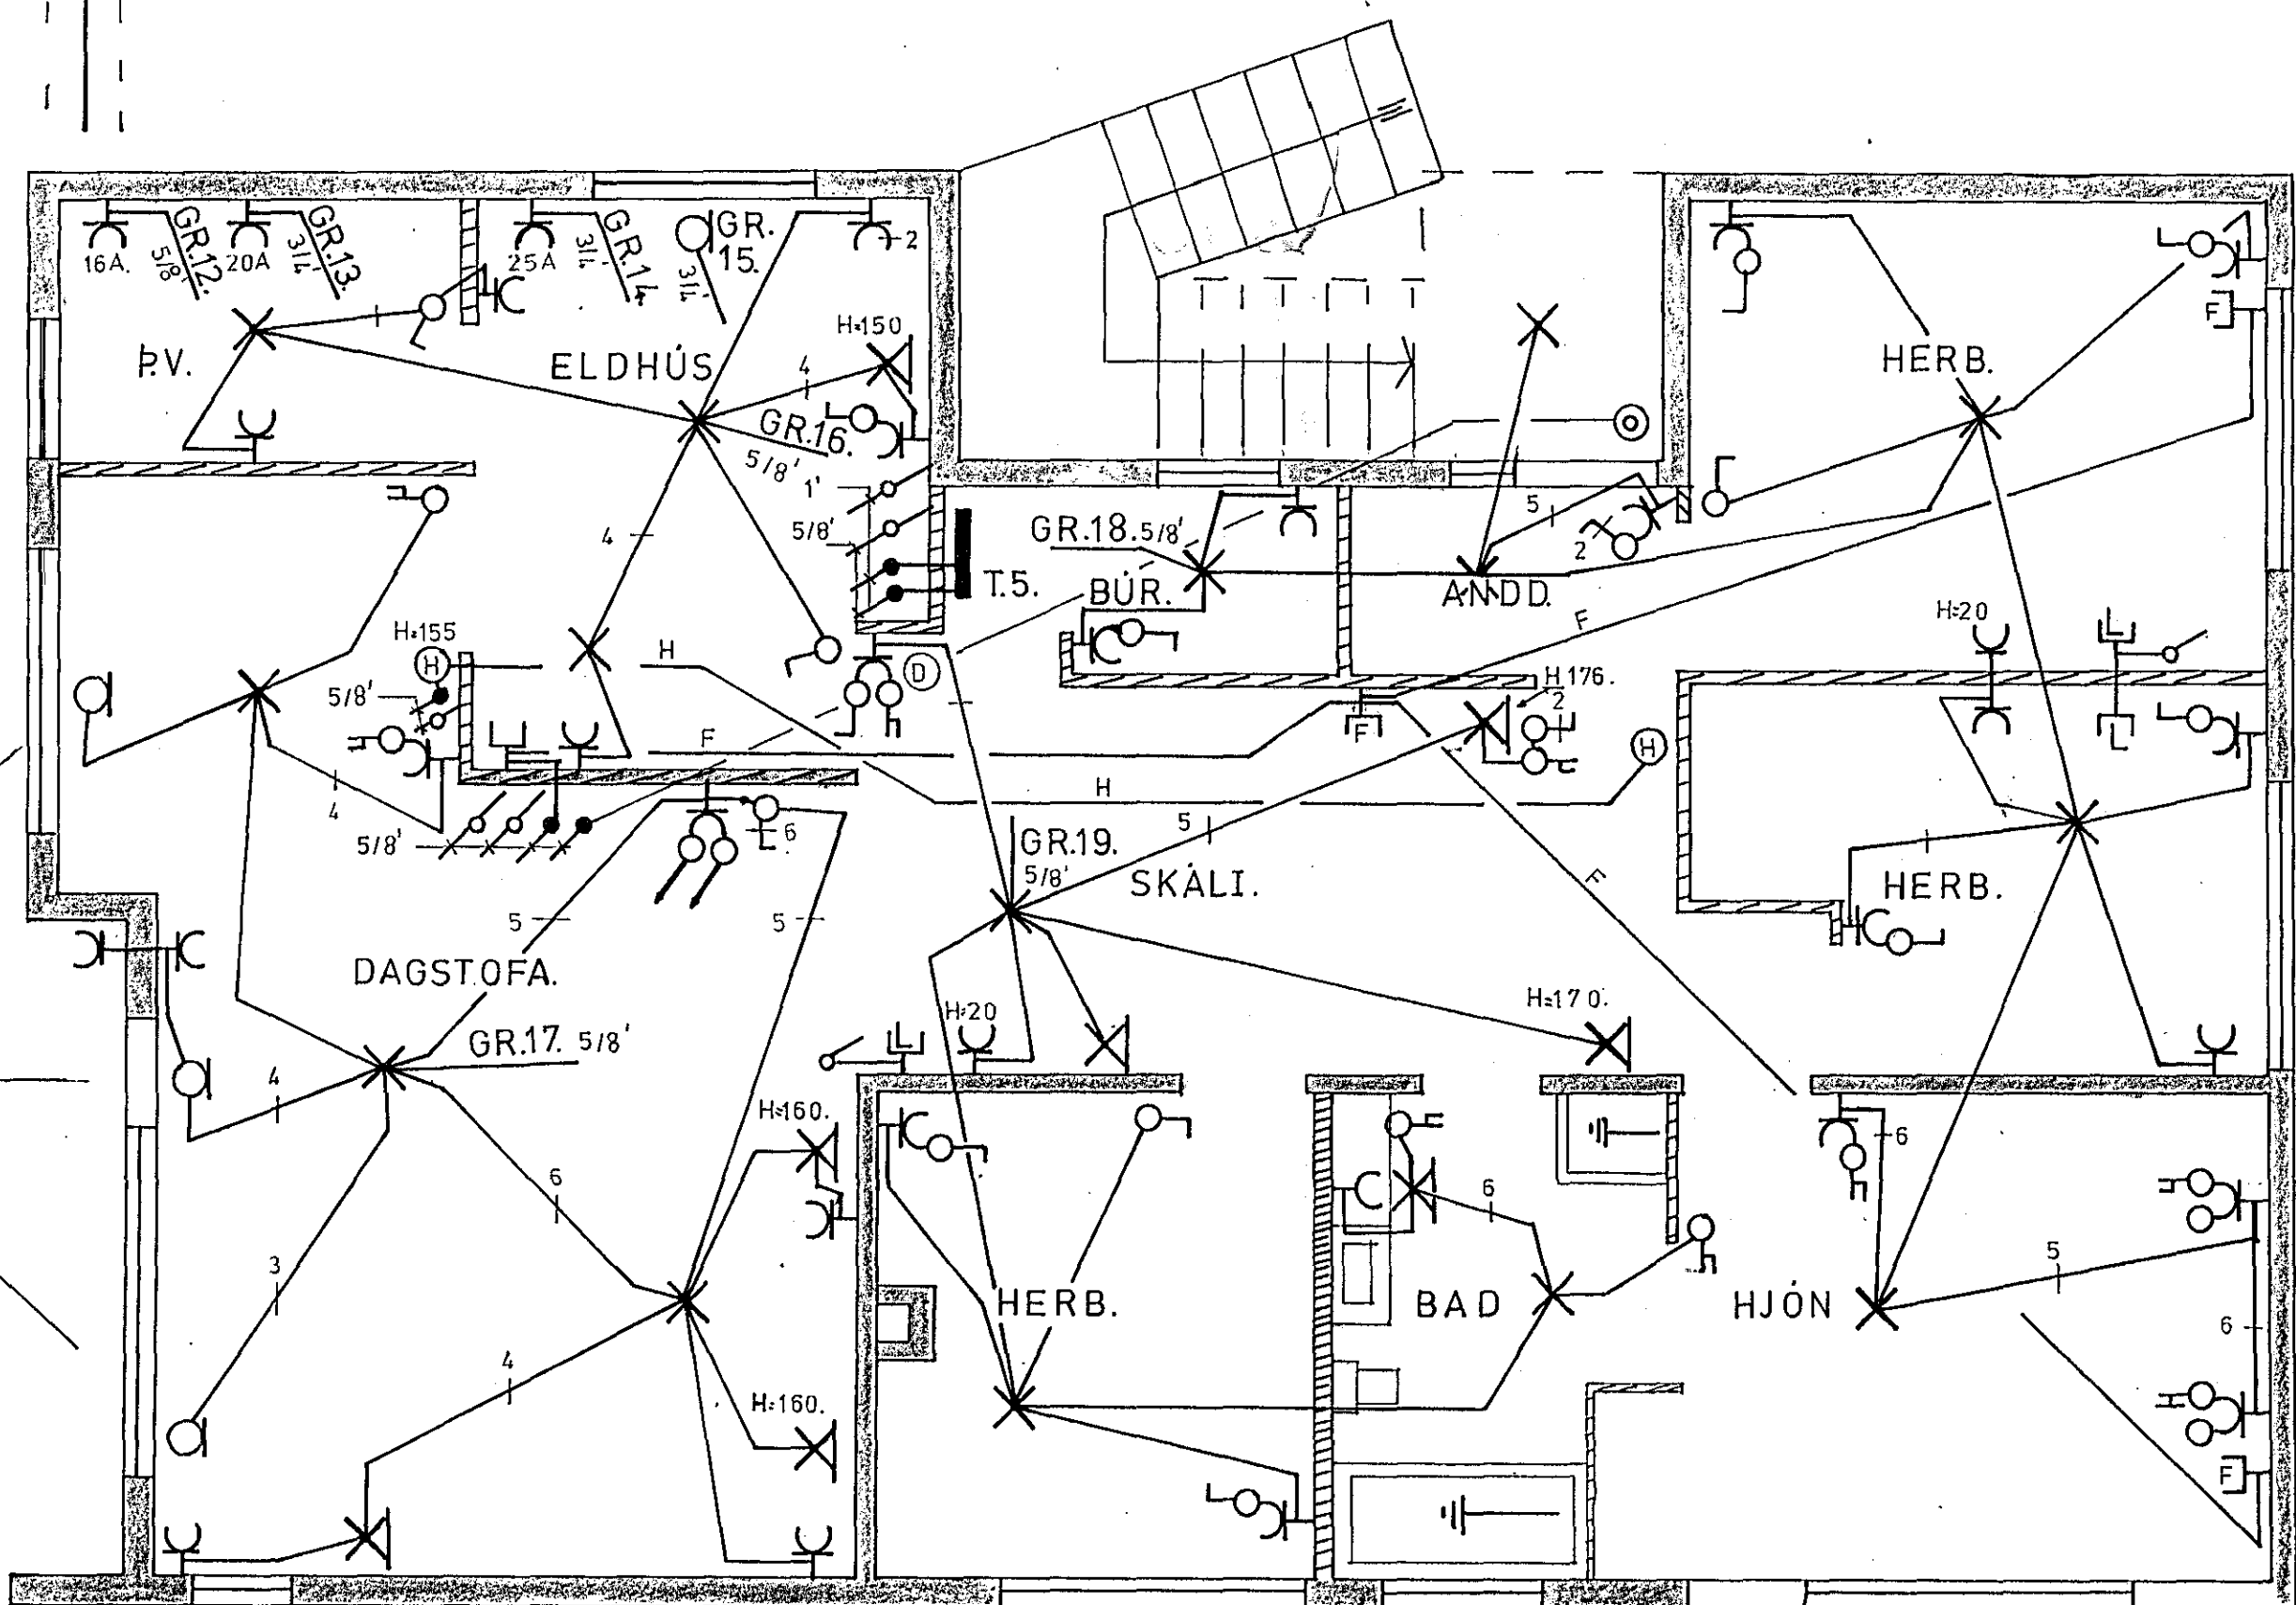

	DAGS.	NAFN		KVARDI
FRDR	10/10	Bj	Breiddvangur 3b	
TEIKN	10/10	Bj		
SAM				
Björnsson			Nr. 2 / heð og skúr	