
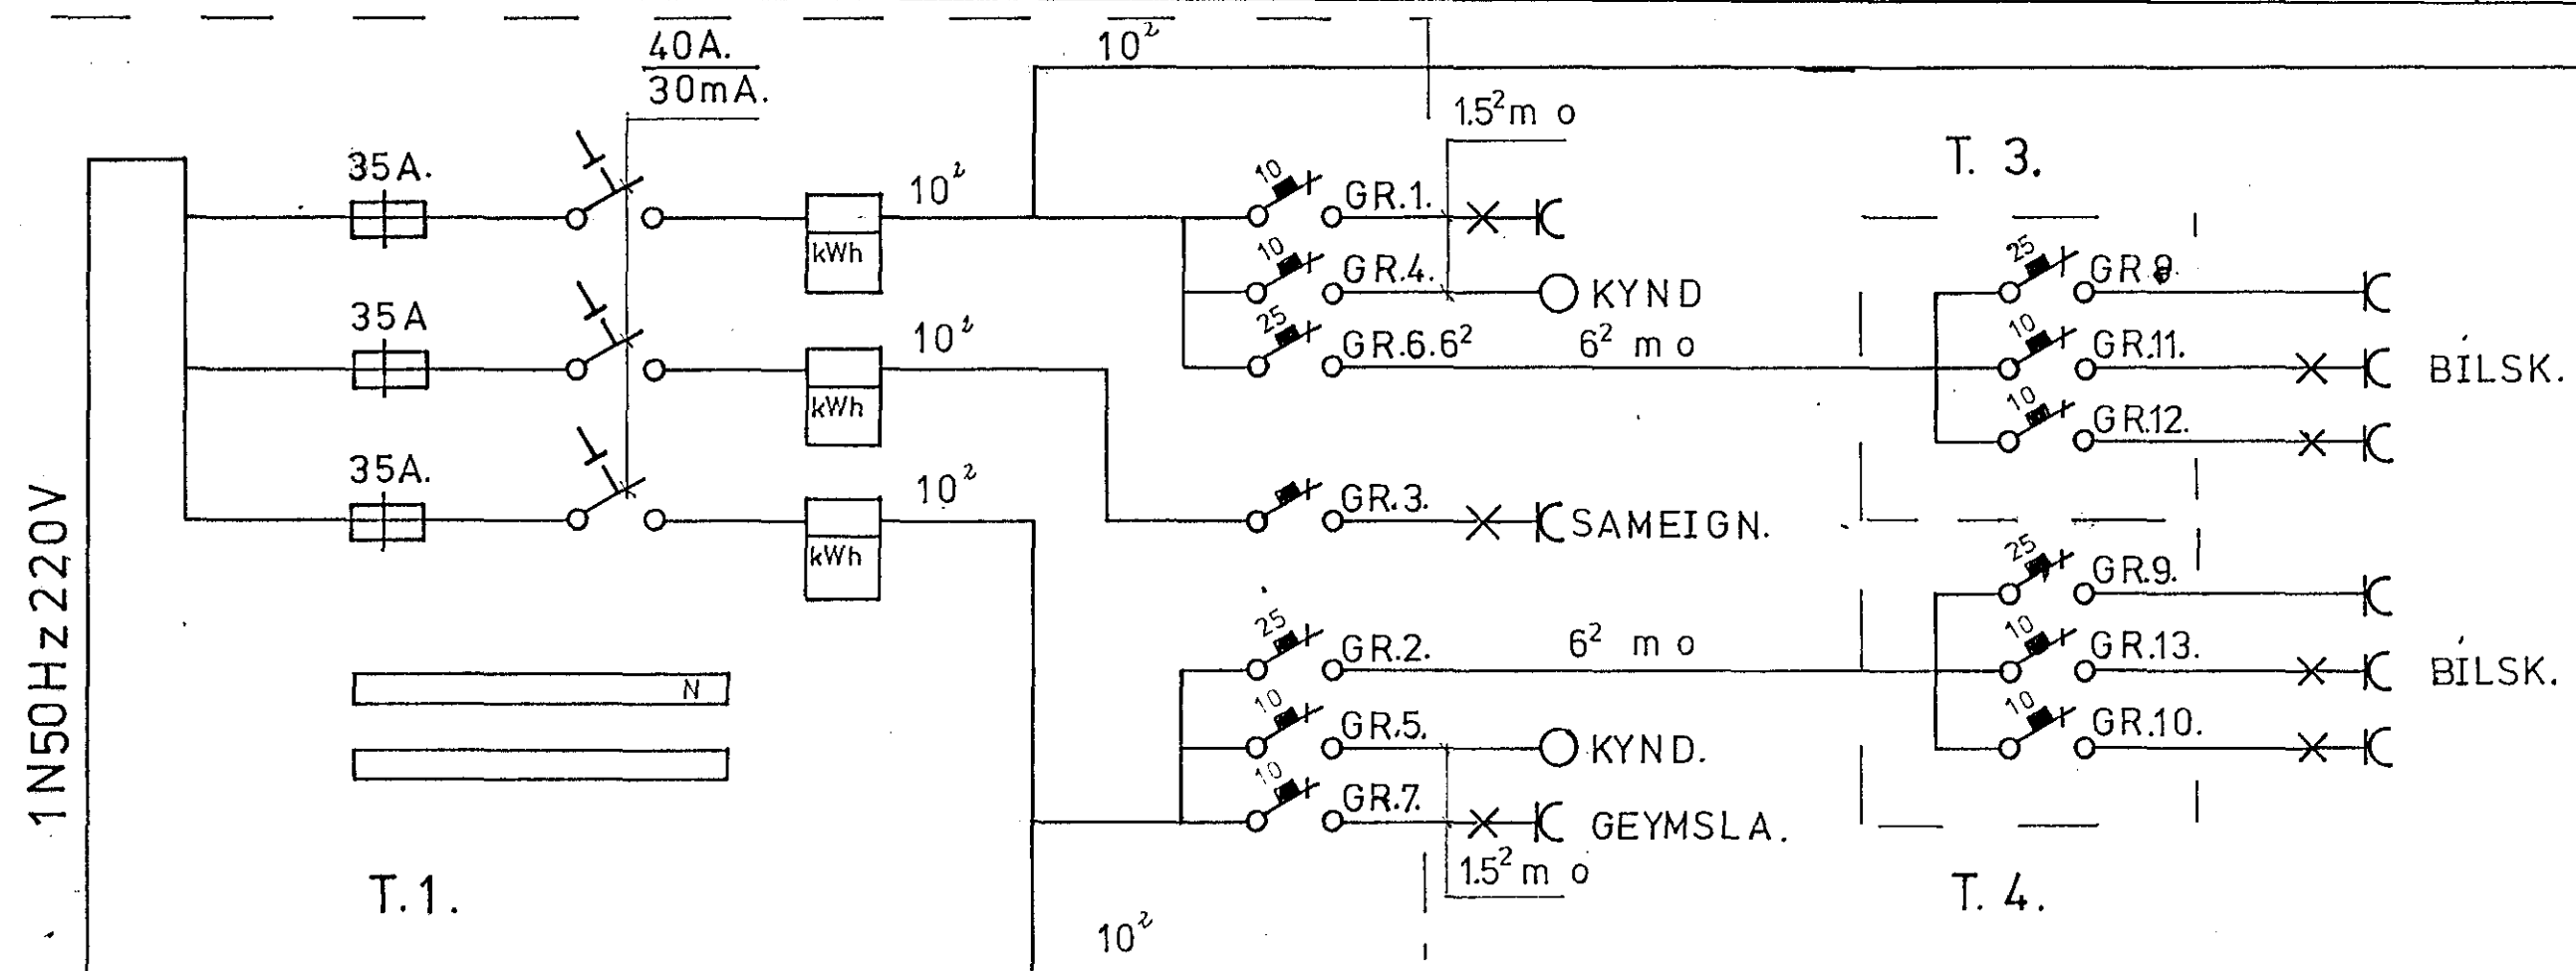
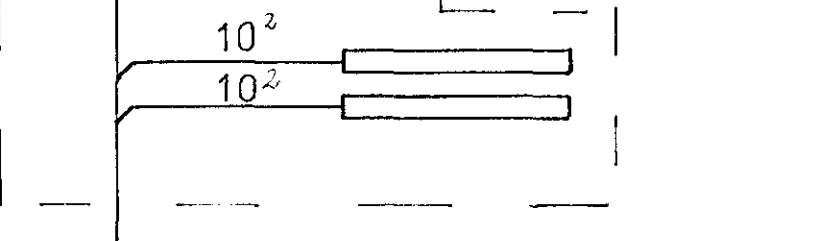
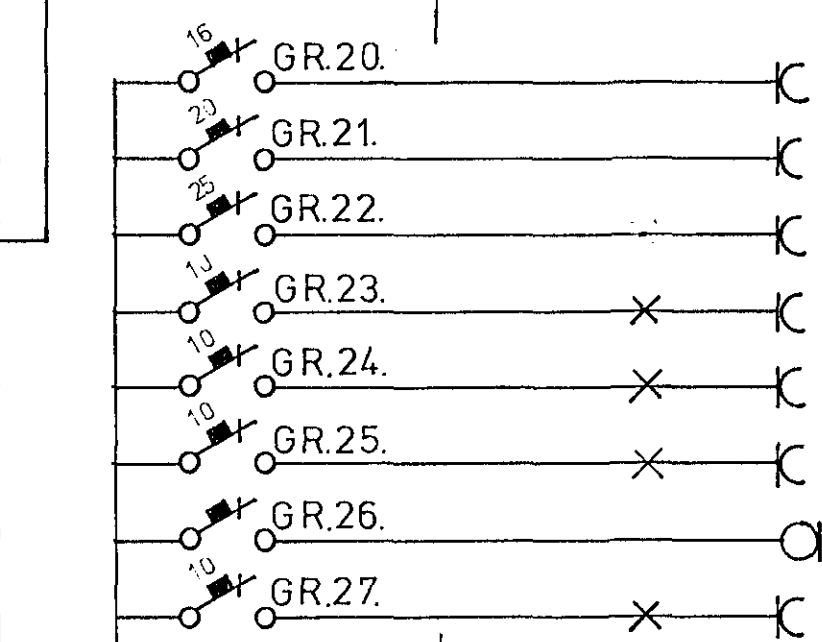
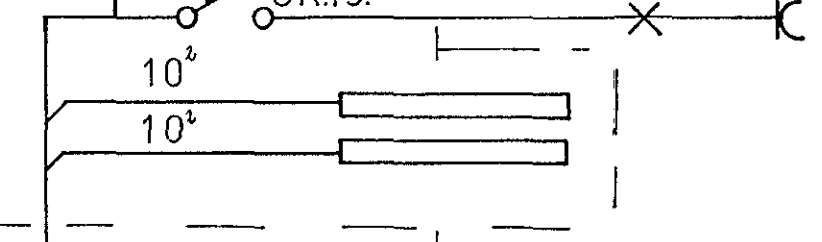
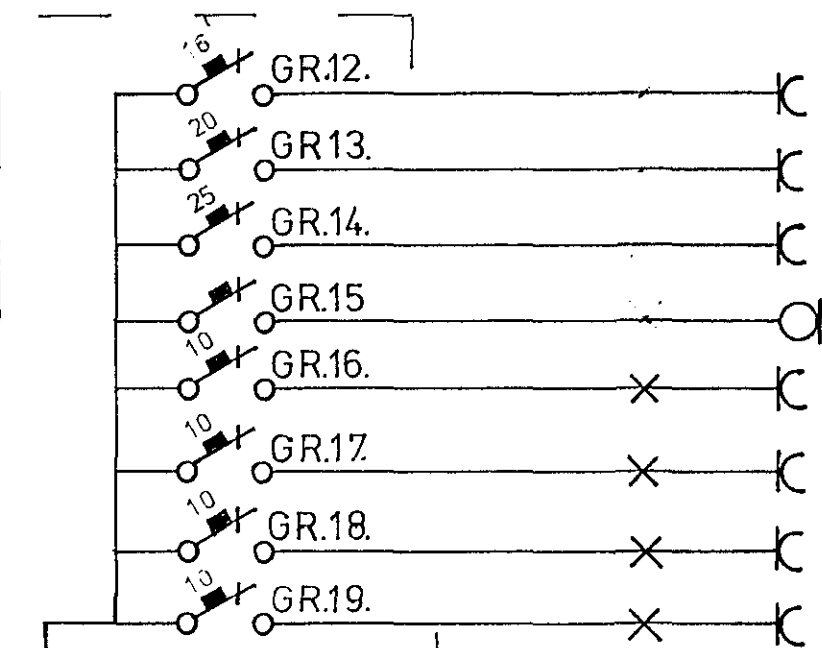


# SKÝRINGAR VID BLAD 1-2-3

MÁLST. ROFA OG TENGLA 10A.  
 HÆÐ 110 FRA FULLFRAGENGNU GÓLFI.  
 PÍPUR 5/8 P.L.P. HULDAR.  
 ALLUR RAFÞUNADUR UTANDYRA VATNSHELDUR.  
 HÆÐ TENGLA STOFU 20.  
 HÆÐ TENGLA ELDH. Í SAMRÆMI VID INNRÉTTINGU.  
 BADKER OG STURTUBOTN TENGJAS PÍPUKERFI HÚSSINS.  
 SÖKKULJARN OG VATNSINNTAK TENGIST SAMAN Á SKINNU Í T.1.  
 GILDLEIKI VÍRA SYNDUR Á TOFLUTEIKN.

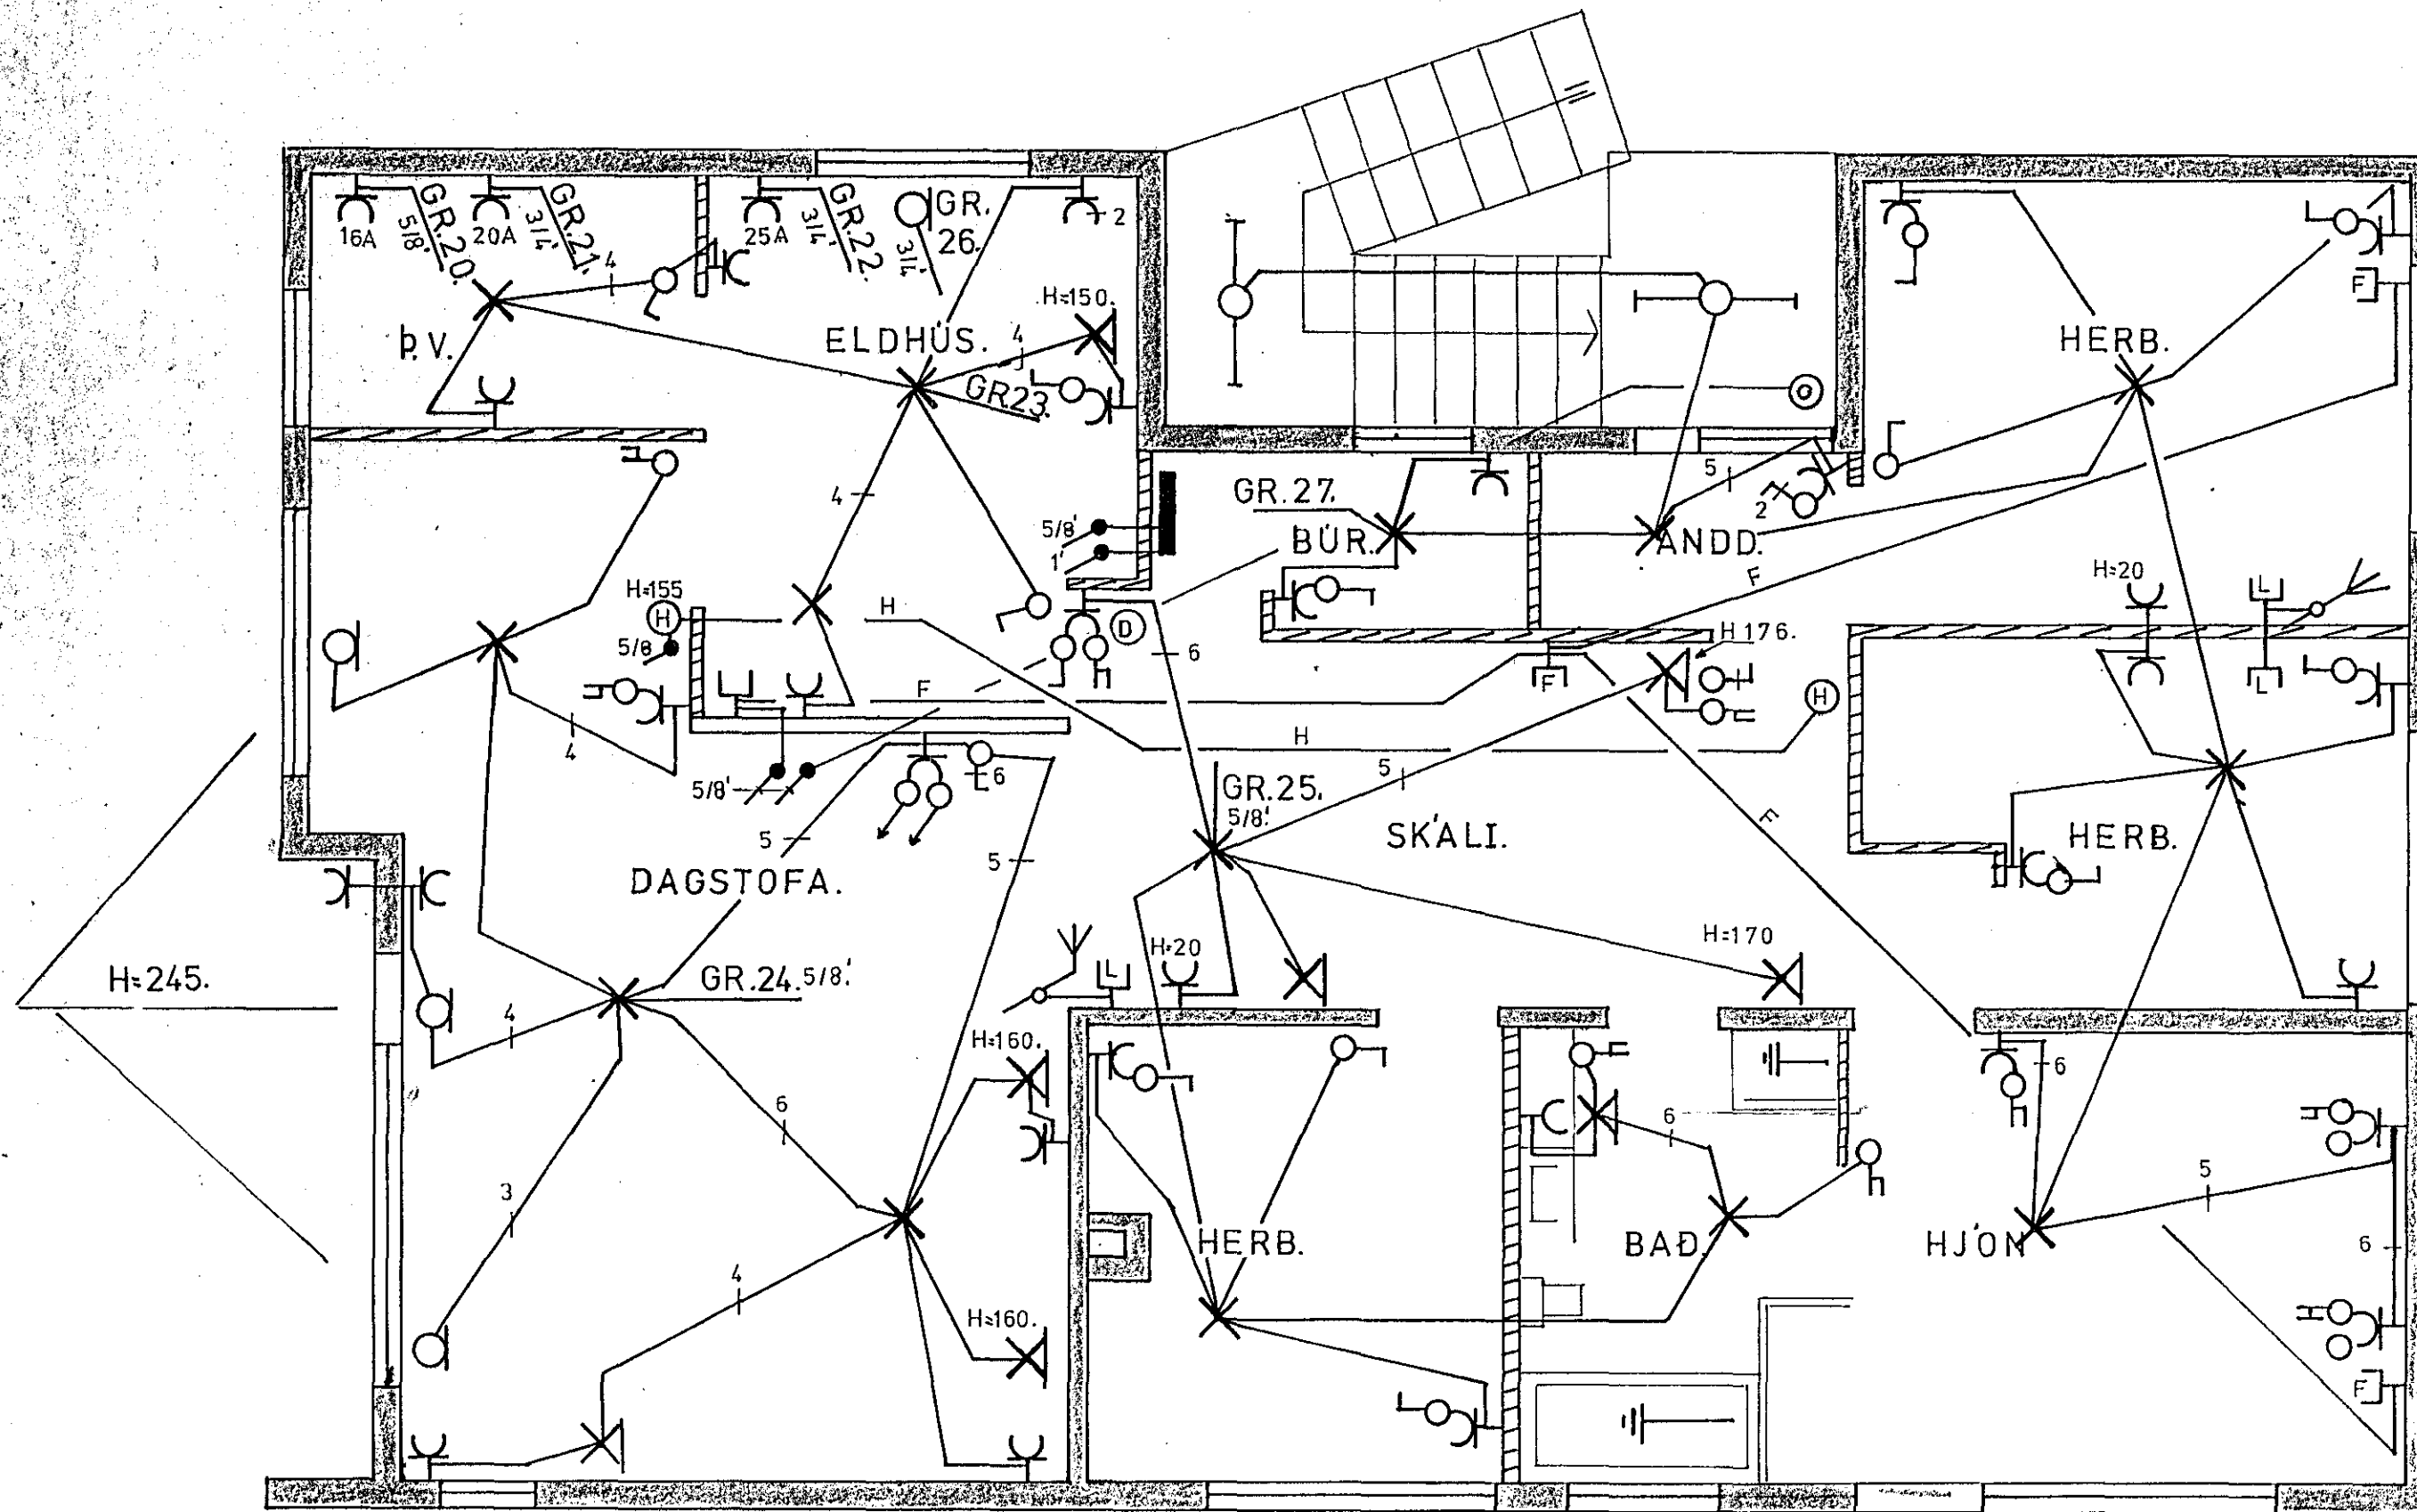

	DAGS.	NAFN		KVARDI
FRDR	12/10	12/1	Breiðvangur 36	
TEKN	12/10	12/1		
SAM	12/10	12/1		
Björn Jón			Nr. 1 Blad 2.	