




Atstöðumynd, 1:100

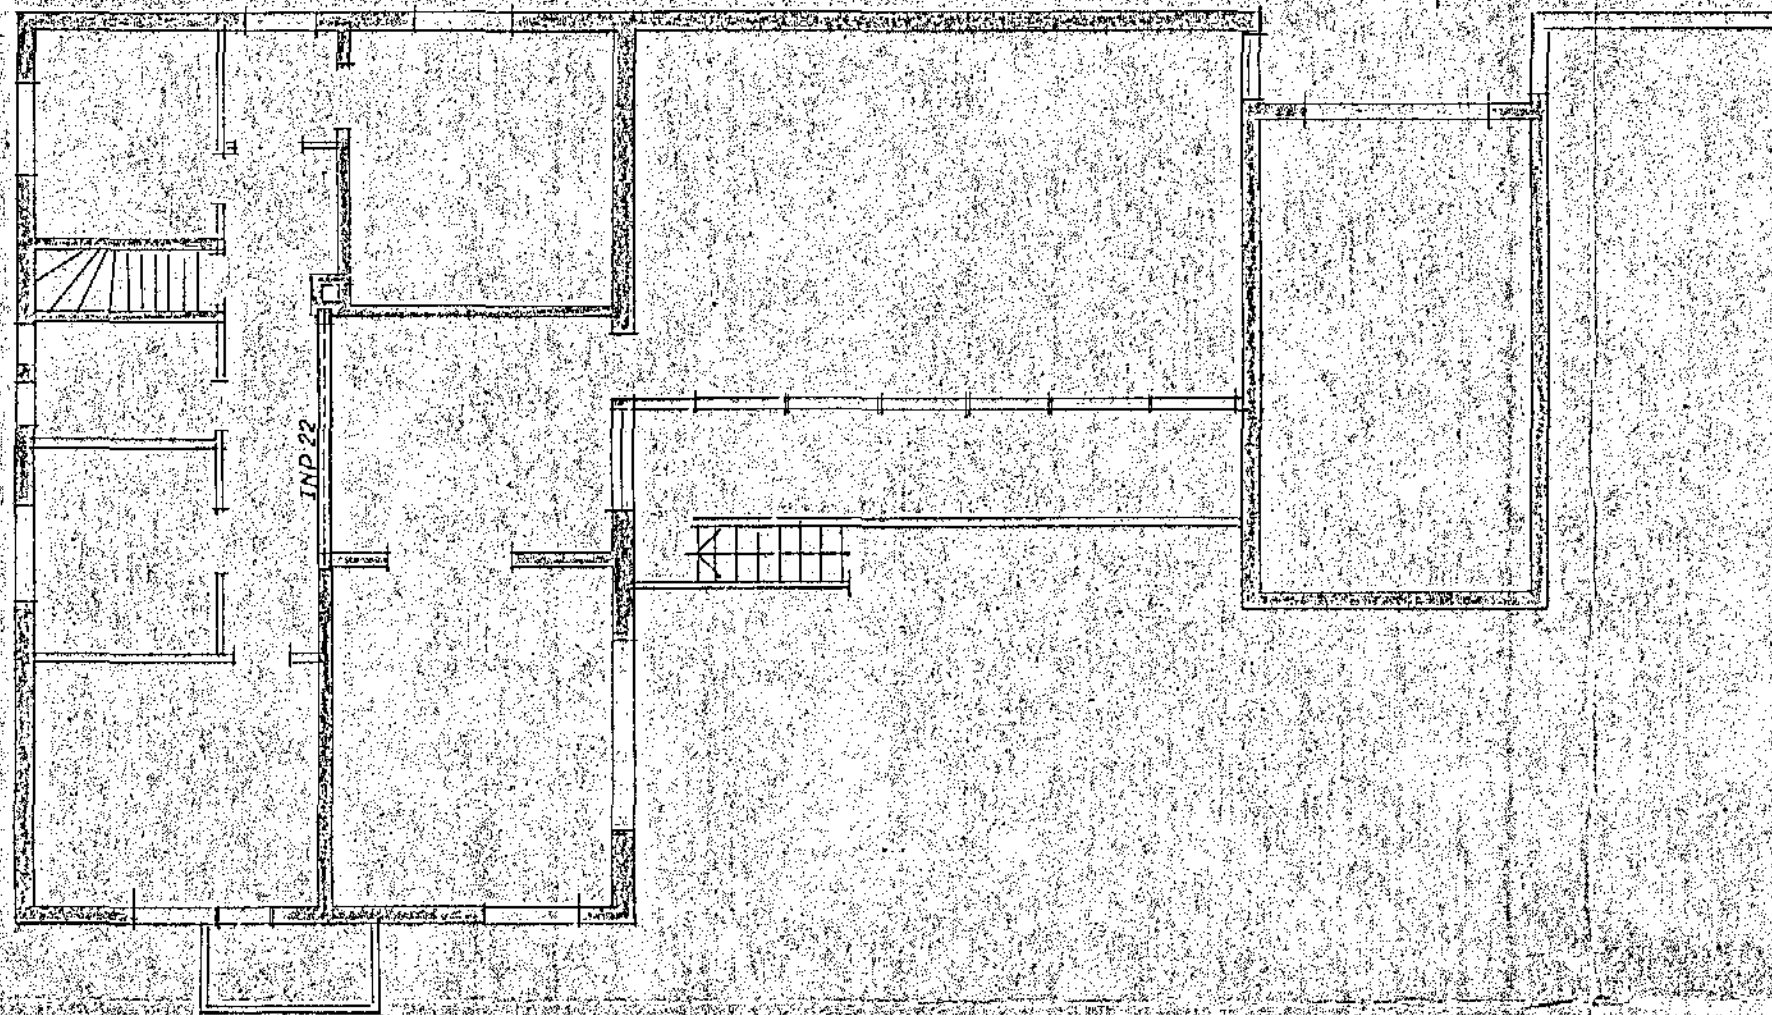


Bitáendar 1:5

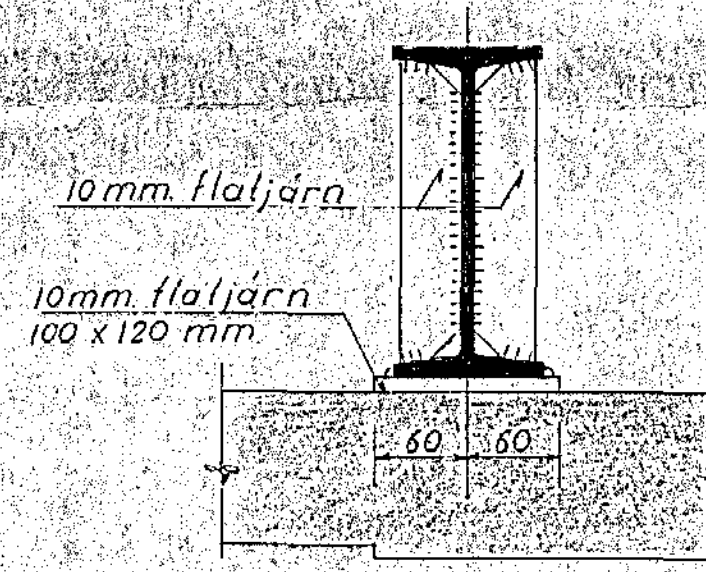

Upphengijárn, 1:5

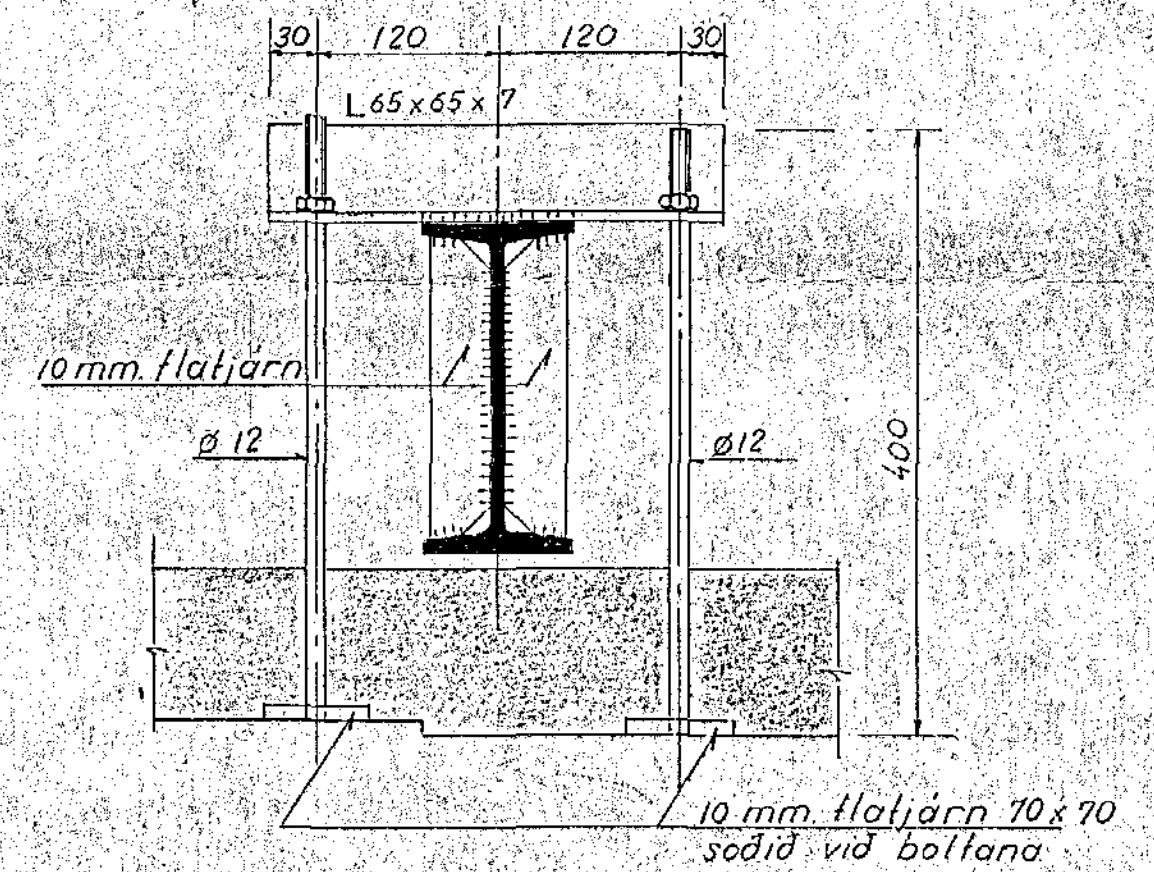

Stálbiti, 1:20

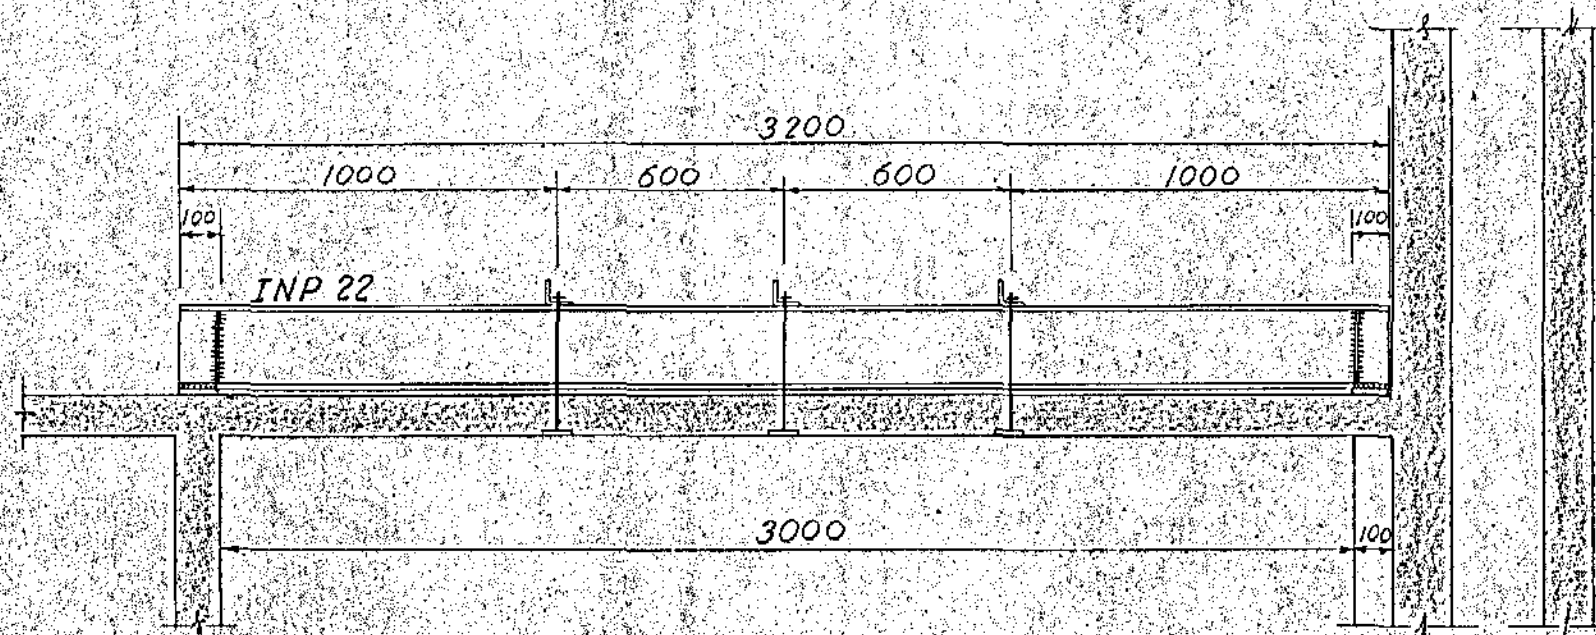

Öll mál eru í mm.

		BREKKUGATA 18 HAFNARFIRÐI	
		Breyting	
Br. Dags.	Breytt:	Und.skr.	
ABF	VERKFRÆDISTOFA	Reykjavík, 15. 8. '66	M. 1:100
	ALMENNA BYGGINGAFÉLAGSINS	Taíknab: IK	Reiknab: RA
SÍM: 3-85-90	SÚÐURLANDSBRÁUT 32, REYKJAVÍK.	Ath:	Samb: 474 03
		Verknr. Hl. Blað nr. Br.	