

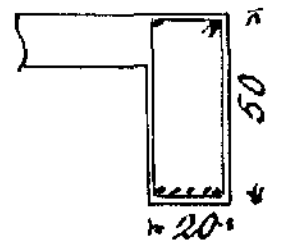
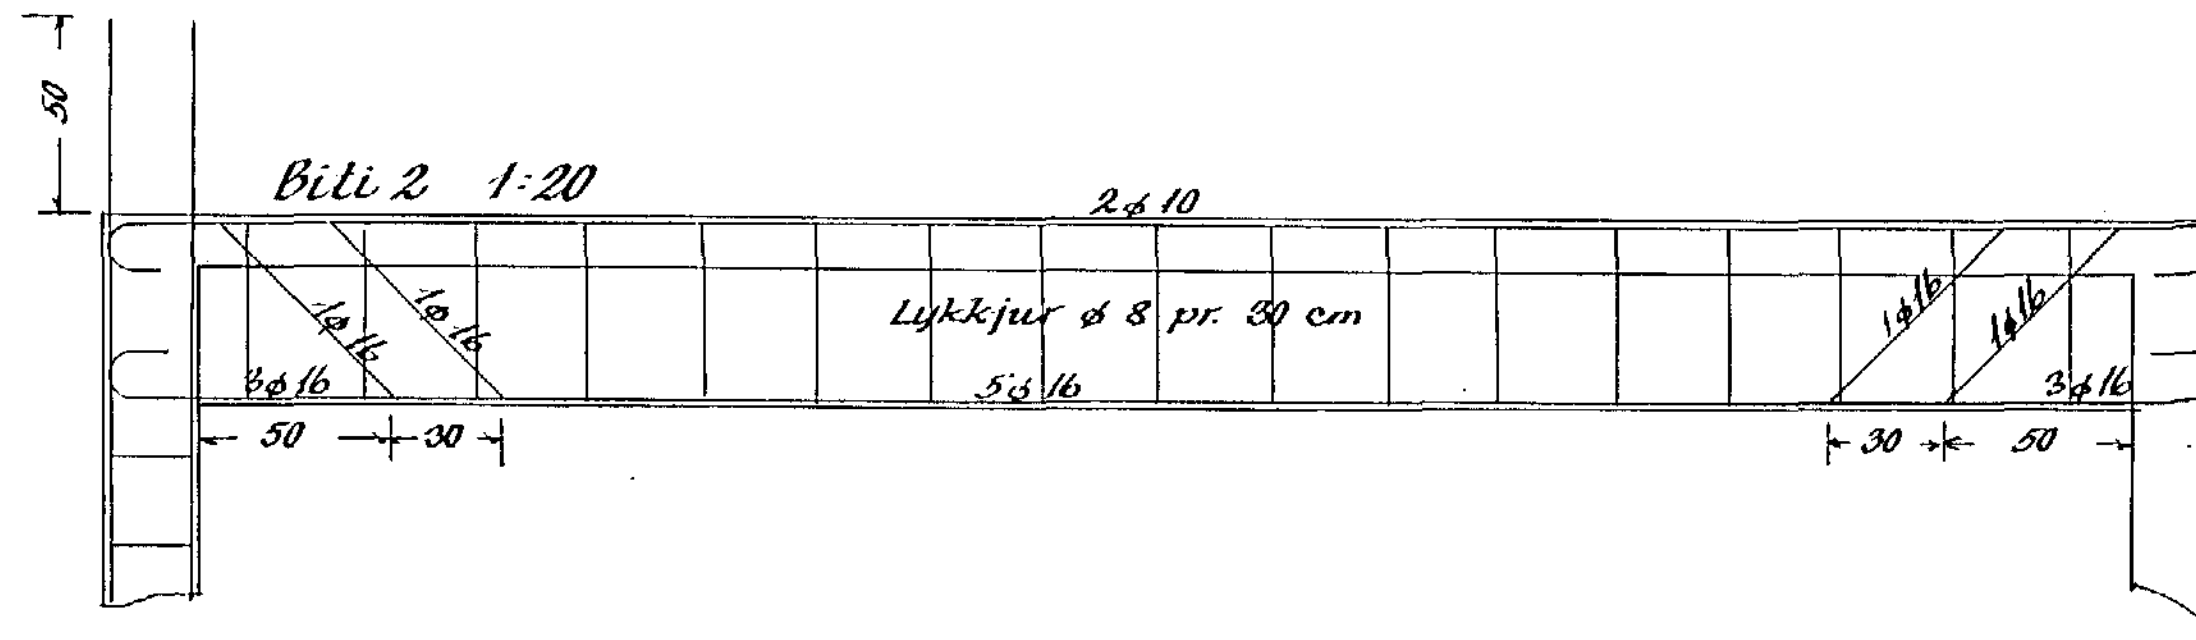
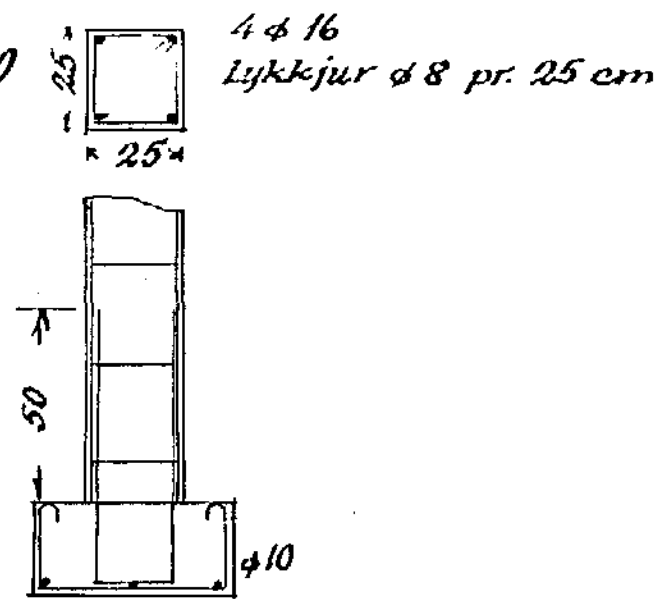



Súla 1 1:20

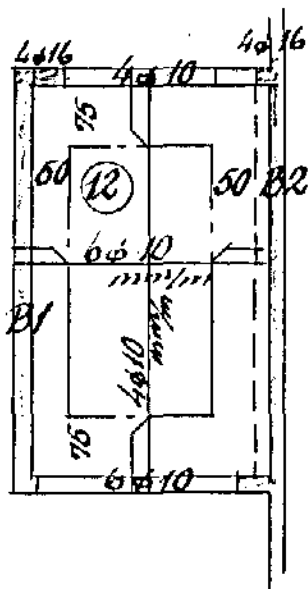



Súla 2 1:20

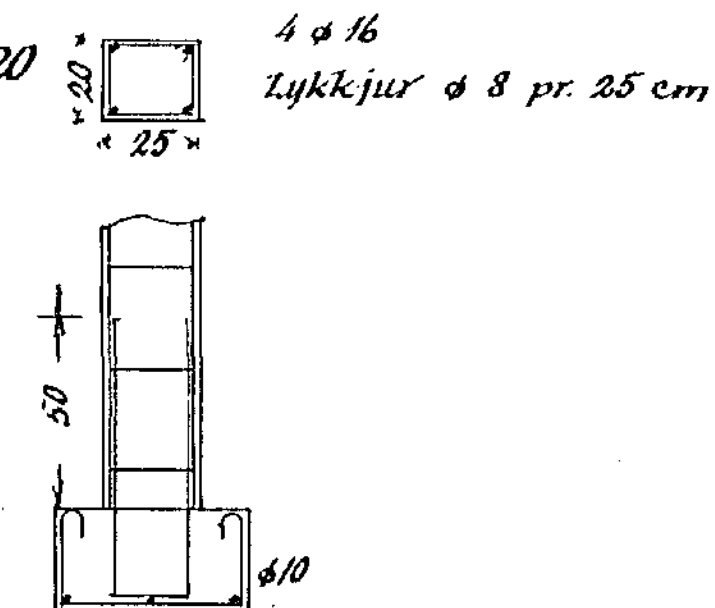

Loft yfir geymslu 1:100

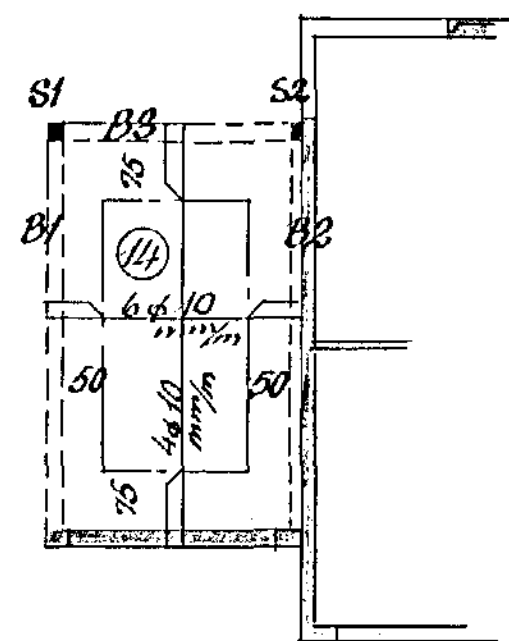

Loft undir geymslu 1:100

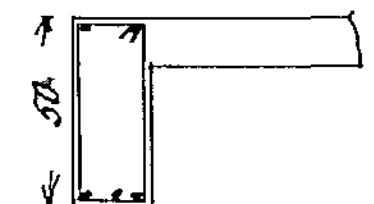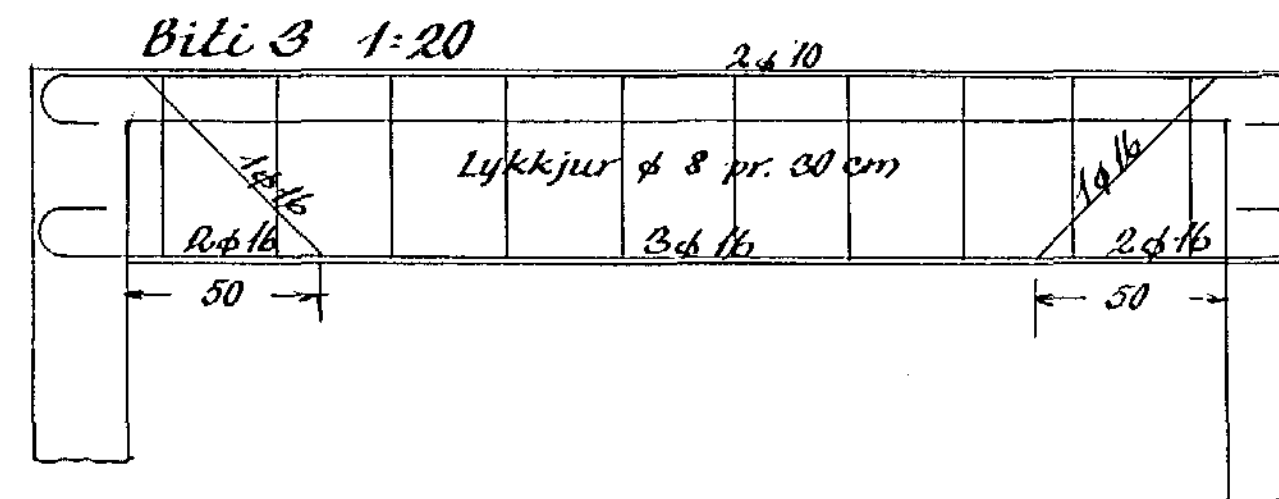

Blöndun steypu 1:3:3

Plötupykktir \varnothing

Hasmarf. & ag. '57
Sig. J. Ólafsson