
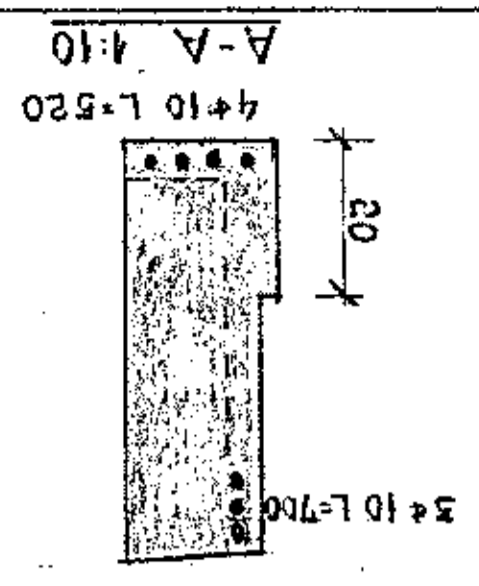



YFIR BENNAN GLUGGA KOHI 4+10  
 YFIR AÐRA GLUGGA KOHI 3+10  
 UPP MED GLUGGUM KOHI 2+10

GRUNNMÝND

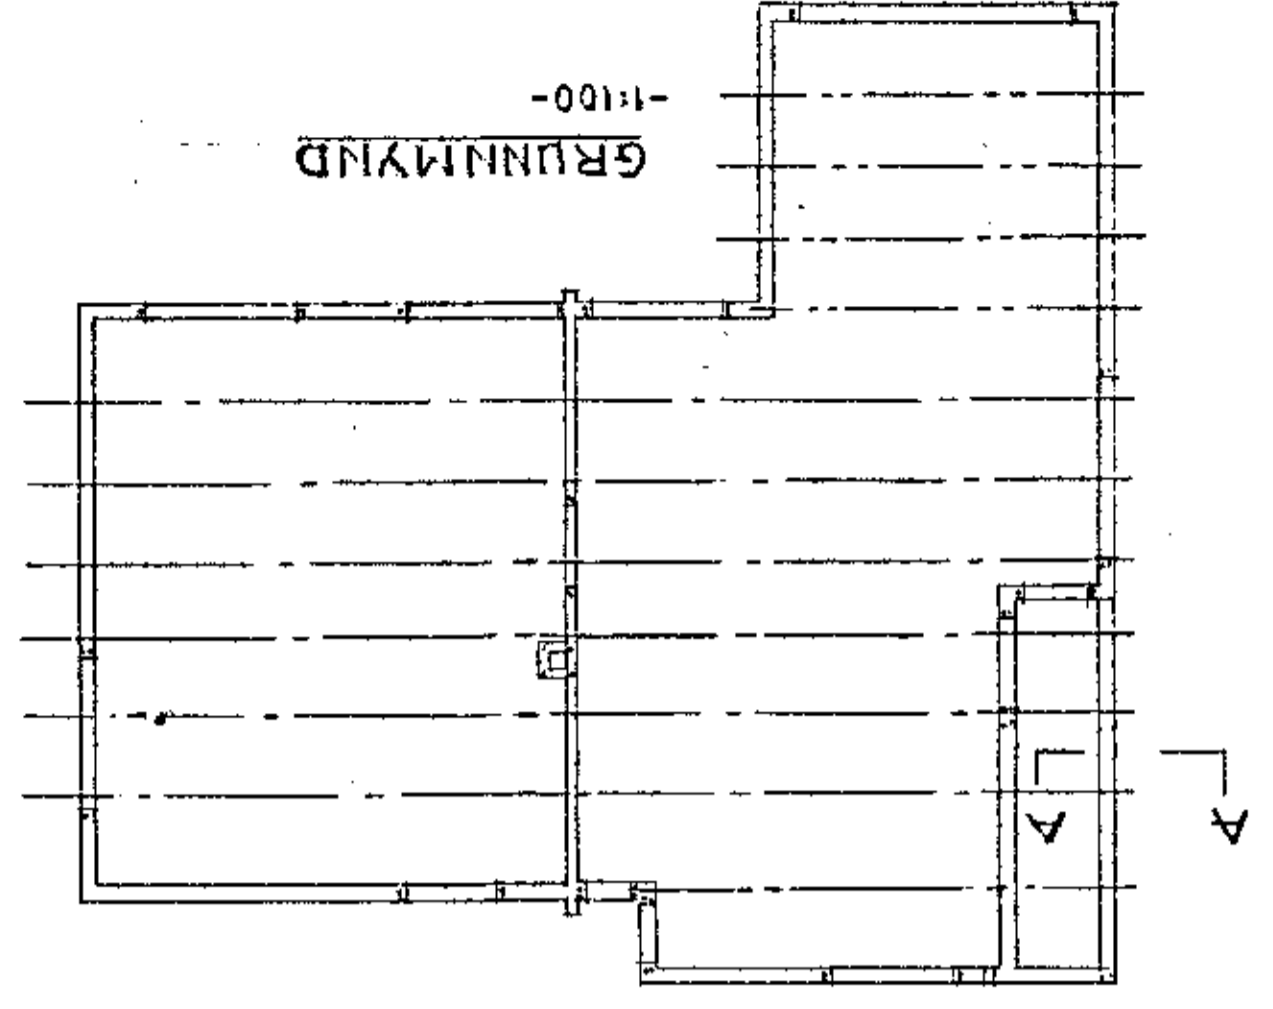


HAFNARFIRÐI 17-9-61  
 Sigur & Steinhildur M.V.F.I.

BREKKUHAMMUR NR 2  
 BAK

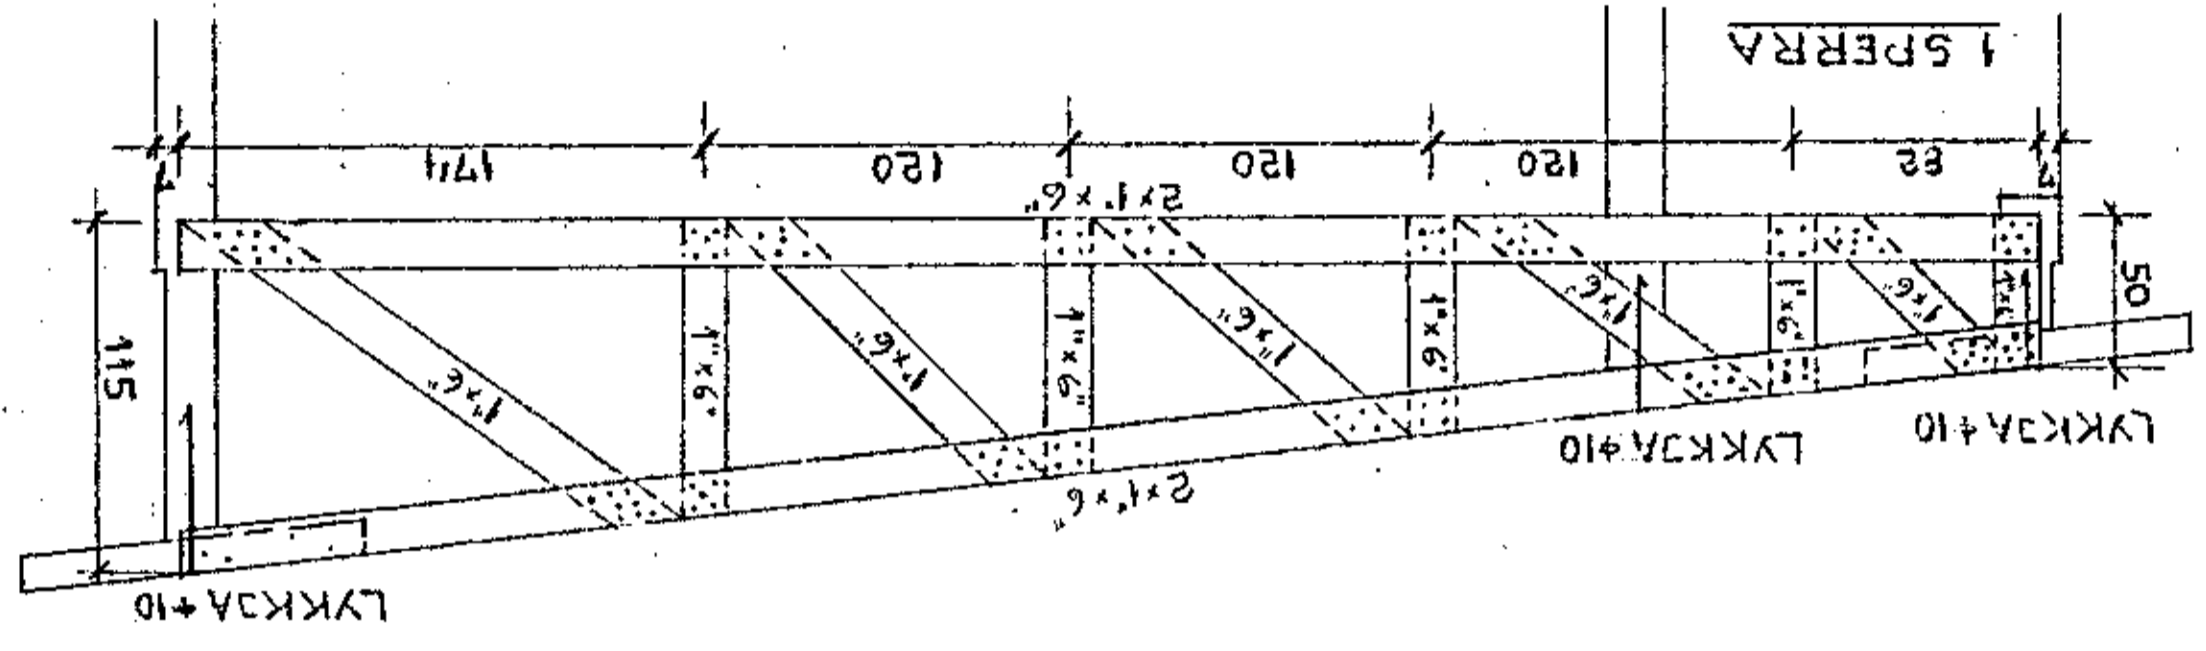

PUNKTARNIR TAKNA 3" NAGLA  
 M = 1:25

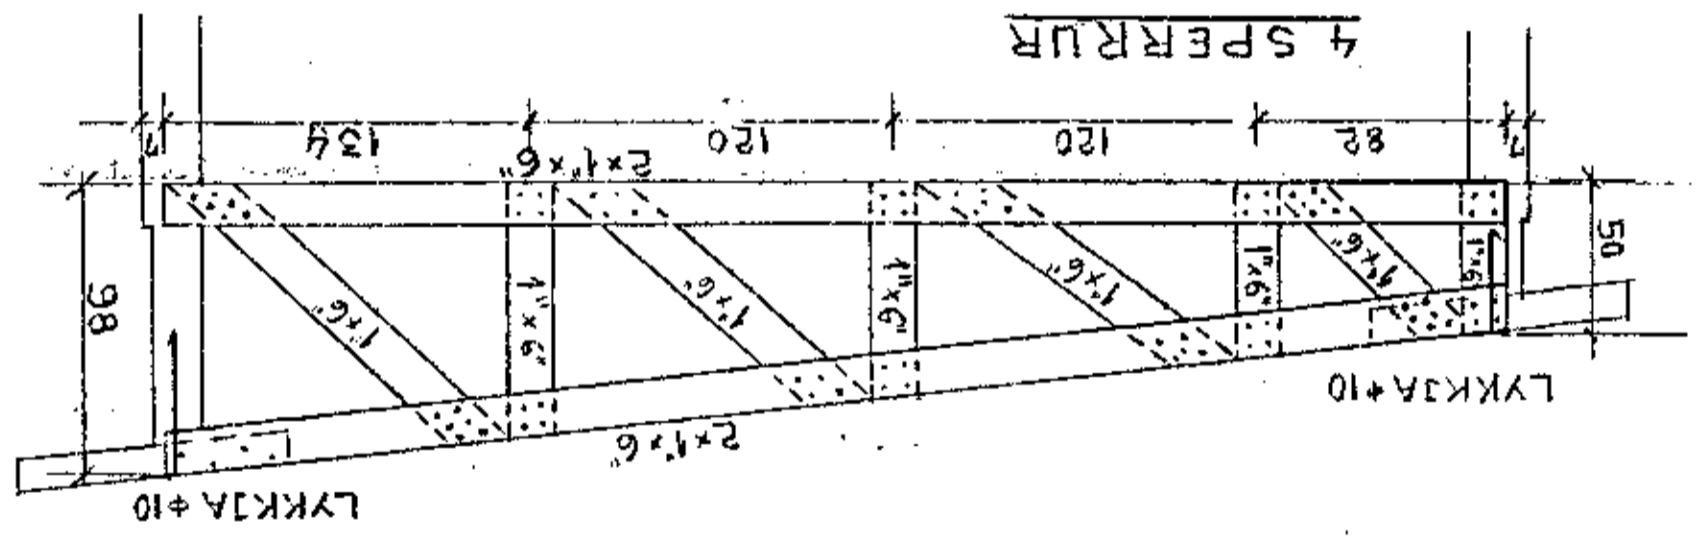

6 SPERRUR

