

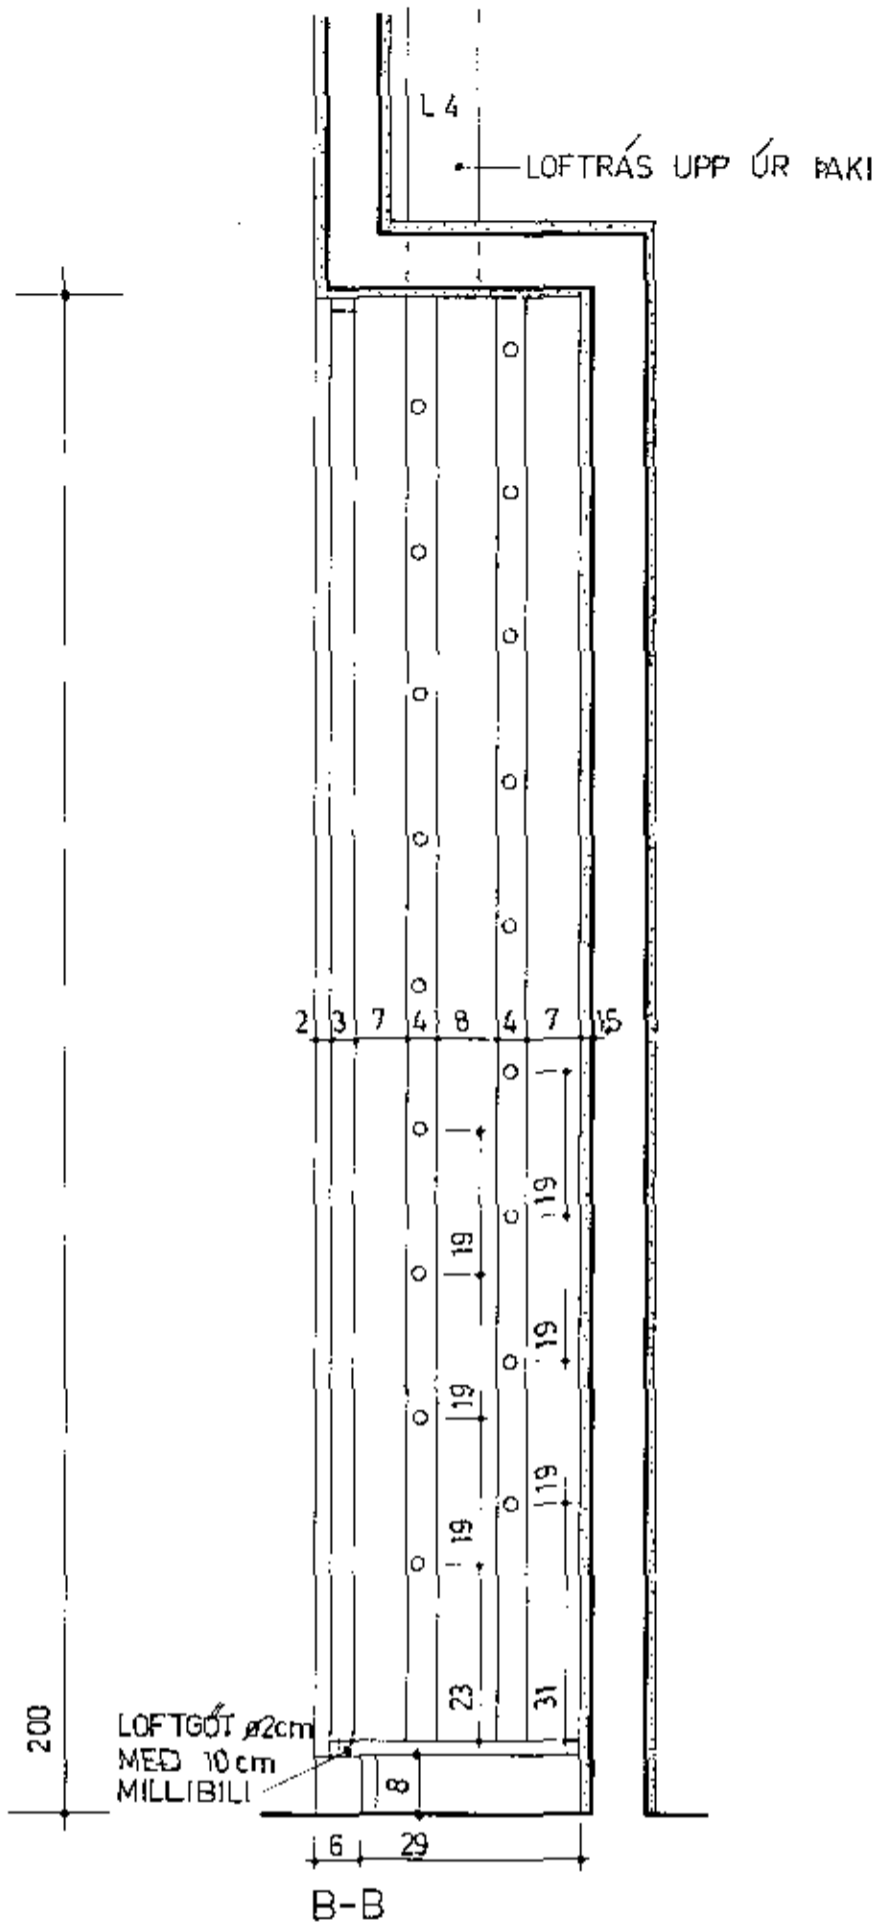



M. 1:10

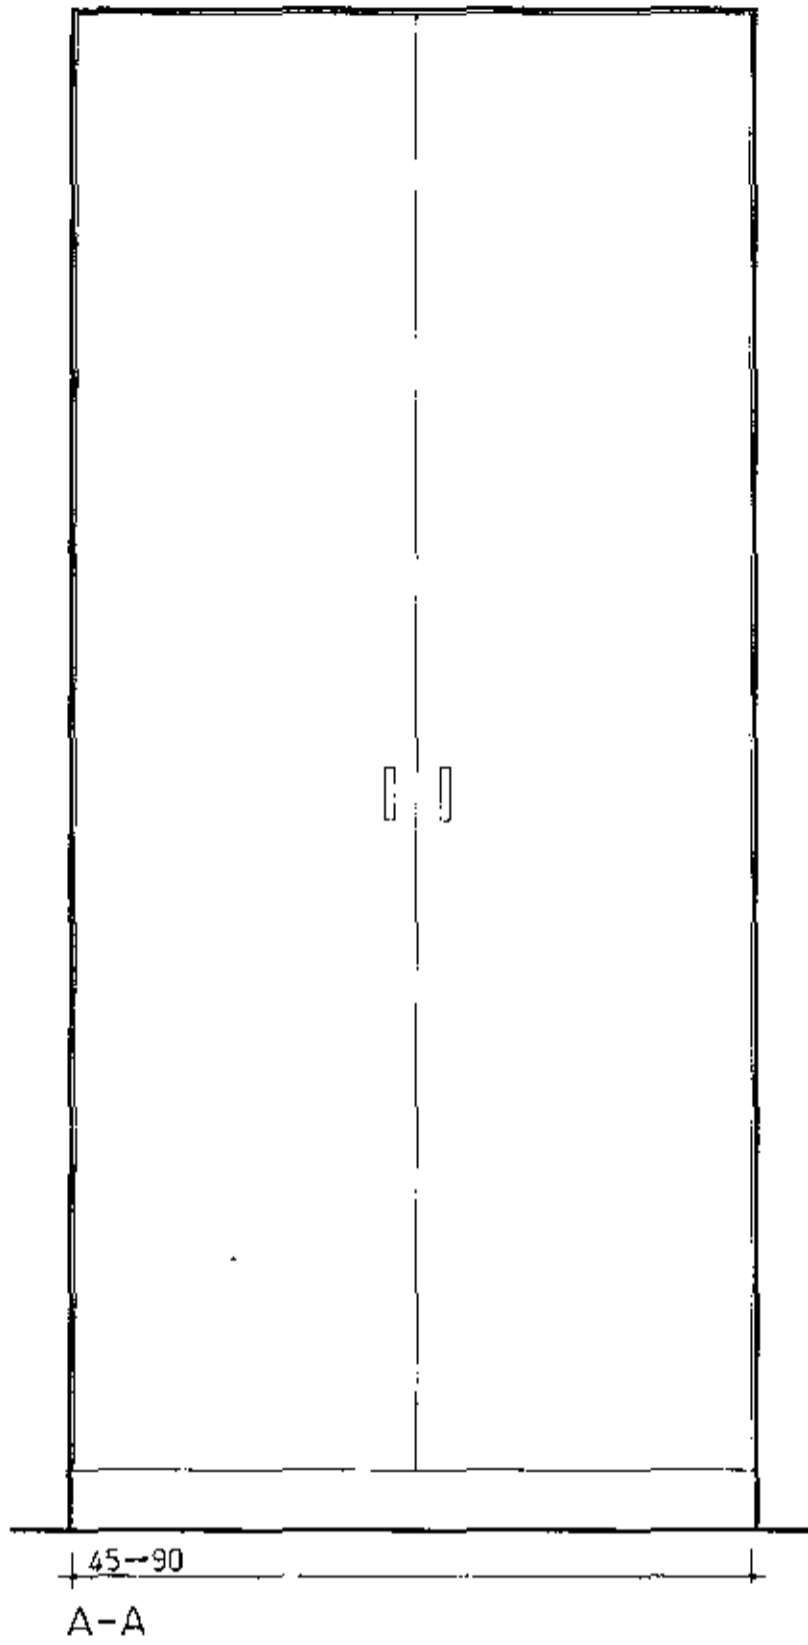

B ←

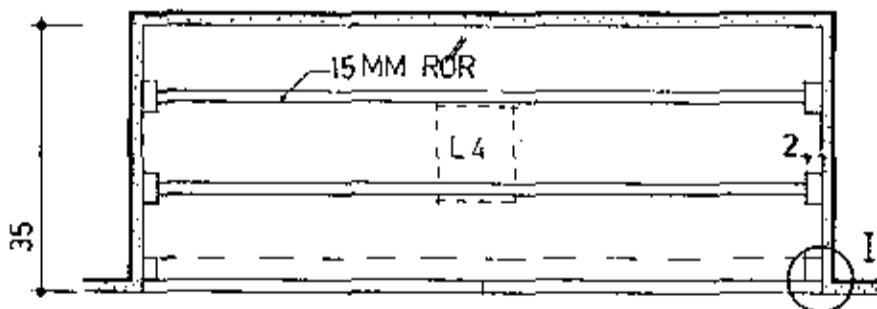

B ←

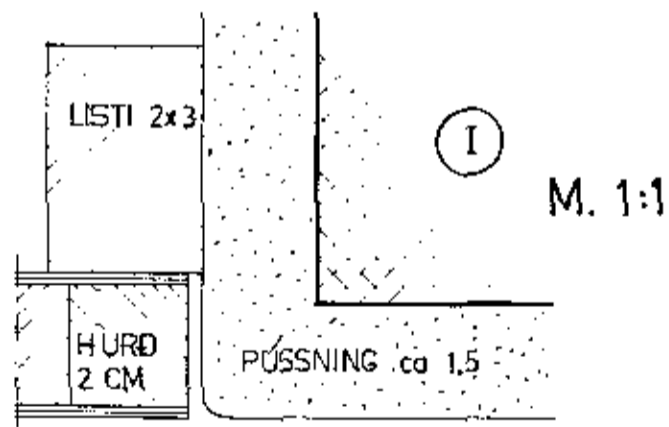

HÚSNÆÐISMÁLASTOFNUN	RÍKISINS
GRUNNMYND, ÚTLIT, SNEIDING M. 1:10 & 1:1	SKÚSKÁPUR
	SK. 38
	OKTÓBER 1962
<i>Þugi Fr. Axelsson</i>	
<i>Halldór Halldórsson</i>	