

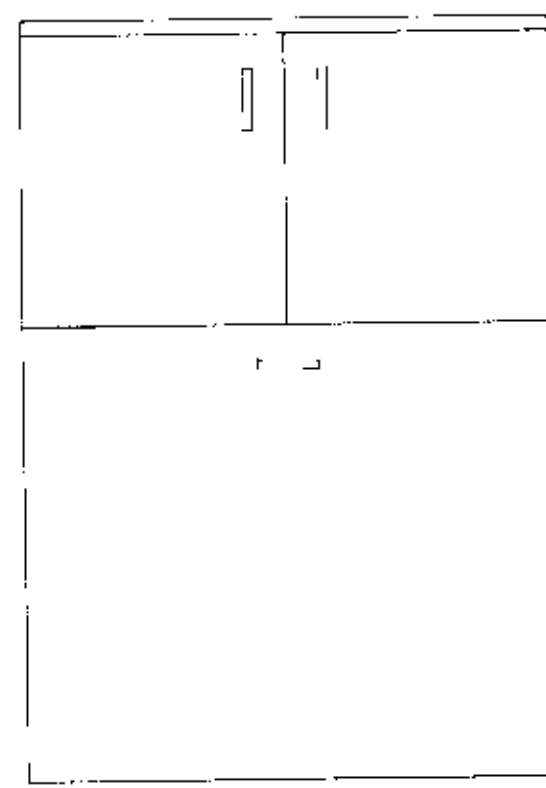


M. 1:10

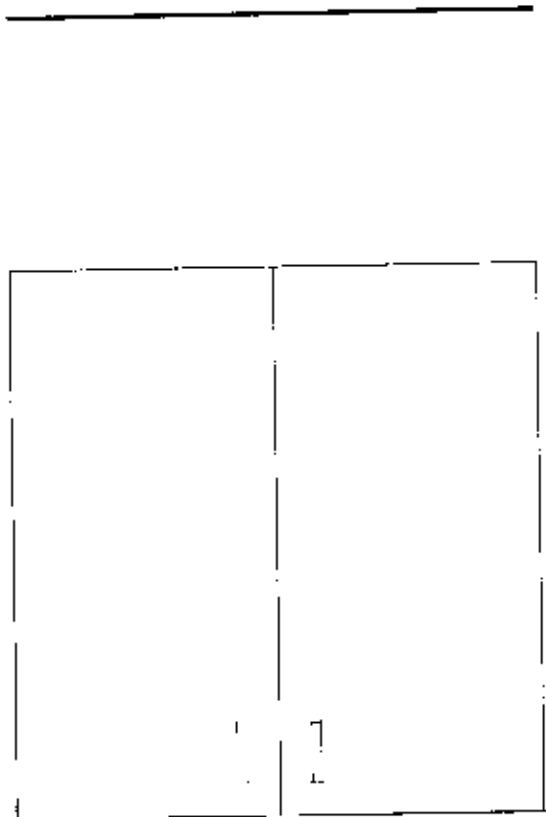

50-100

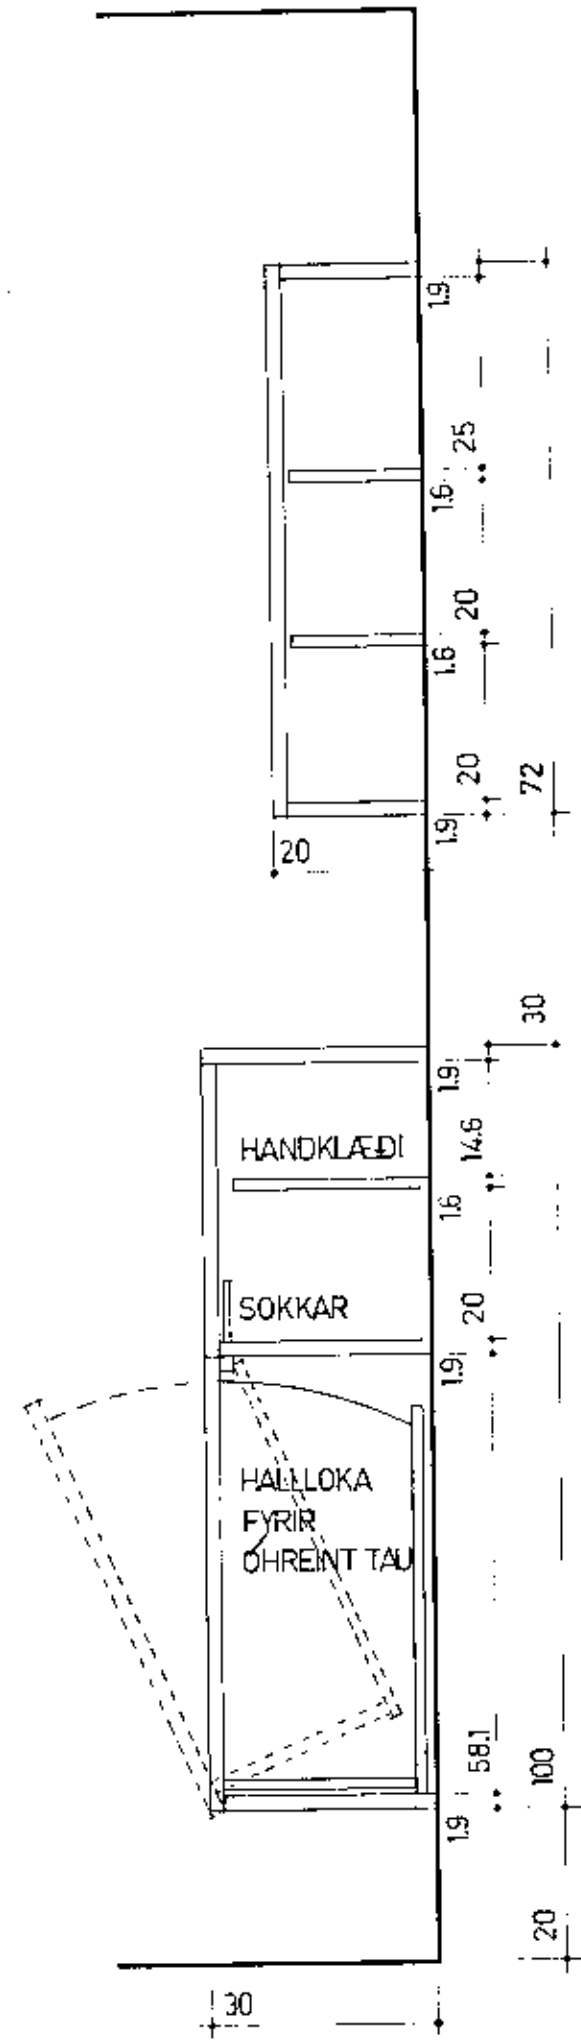

HÚSNÆÐISMÁLASTOFNUN	RÍKISINS
ÚTLIT, SNEIÐING, M. 1:10	BADSKÁPUR
	SK. 25
	OKTÓBER 1962

Angi Fr. Hallsson