



LB 7
140 x 167 2 STK.




LB 6,1 140 x 167 10 STK.
LB 6,2 56 x 267 4 STK. ÁN RAUFAR

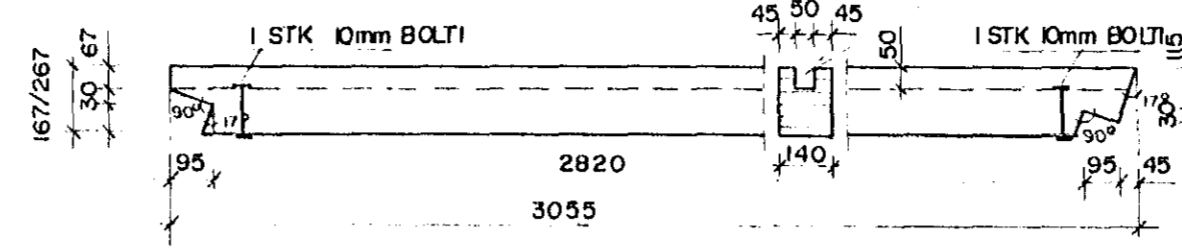



LB 1
160 x 600 9 STK.

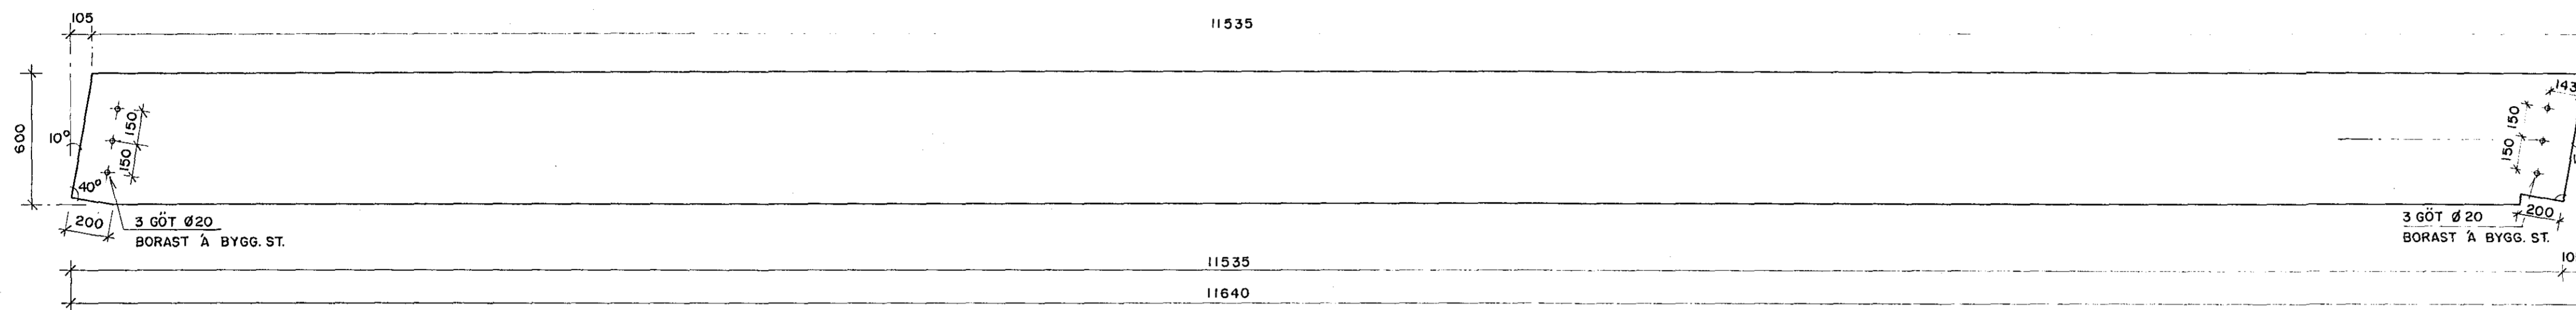


LB 2
140 x 266 4 STK.

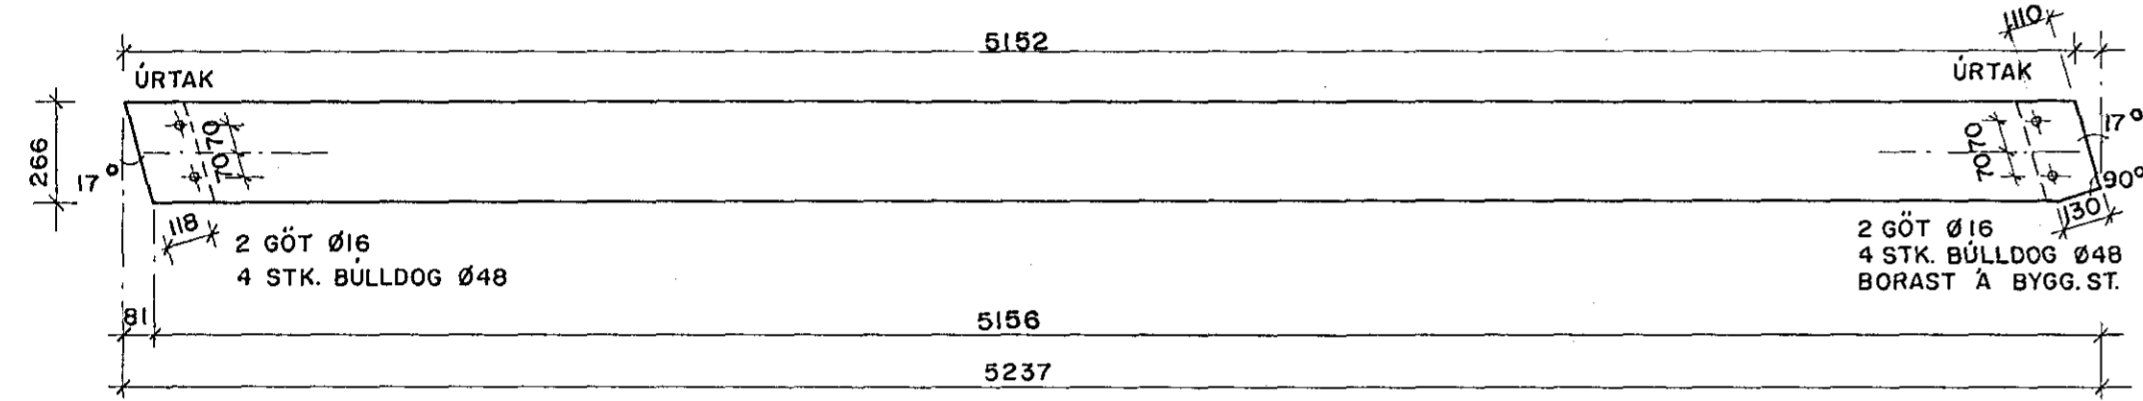


LB 3
140 x 366 4 STK.

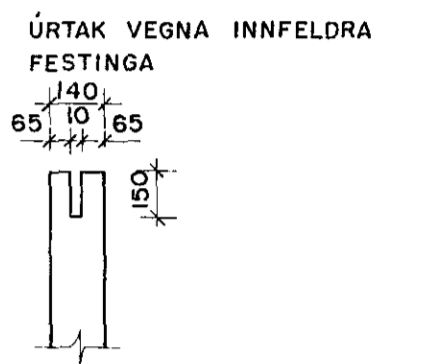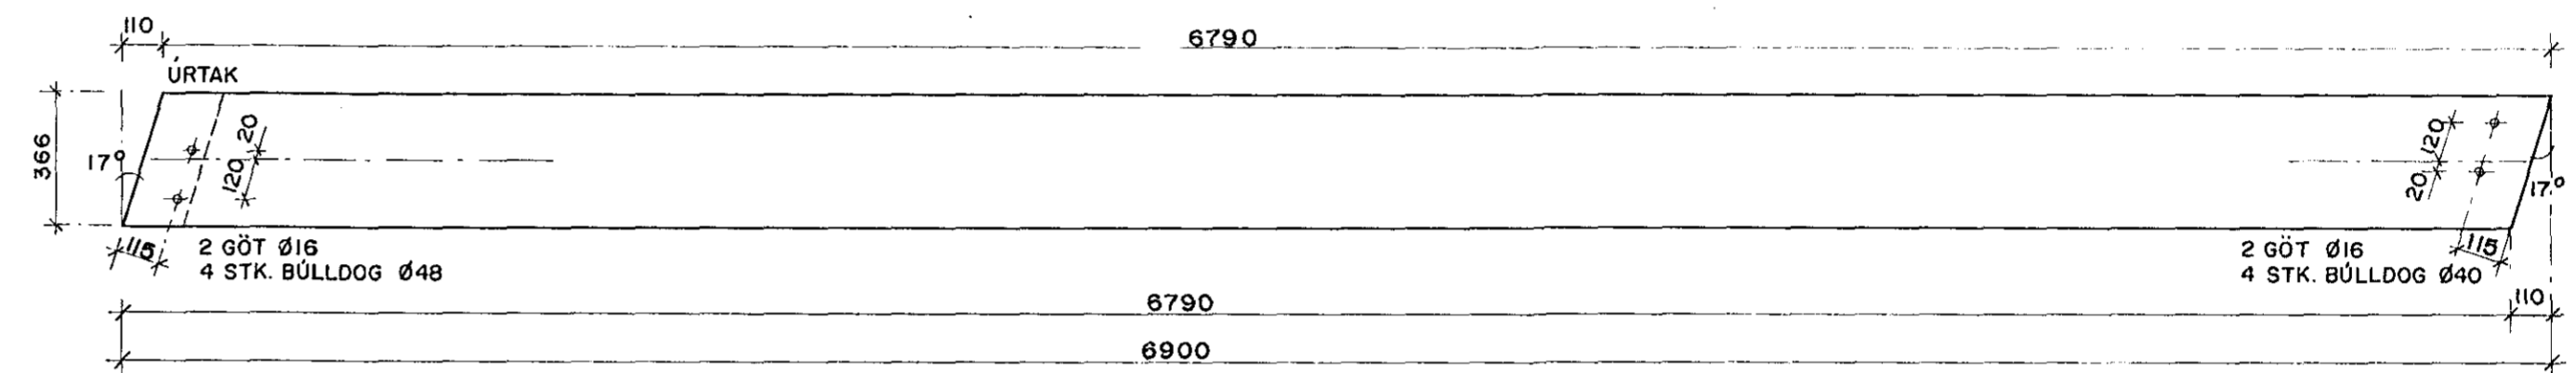


LB 4
215 x 633 2 STK.

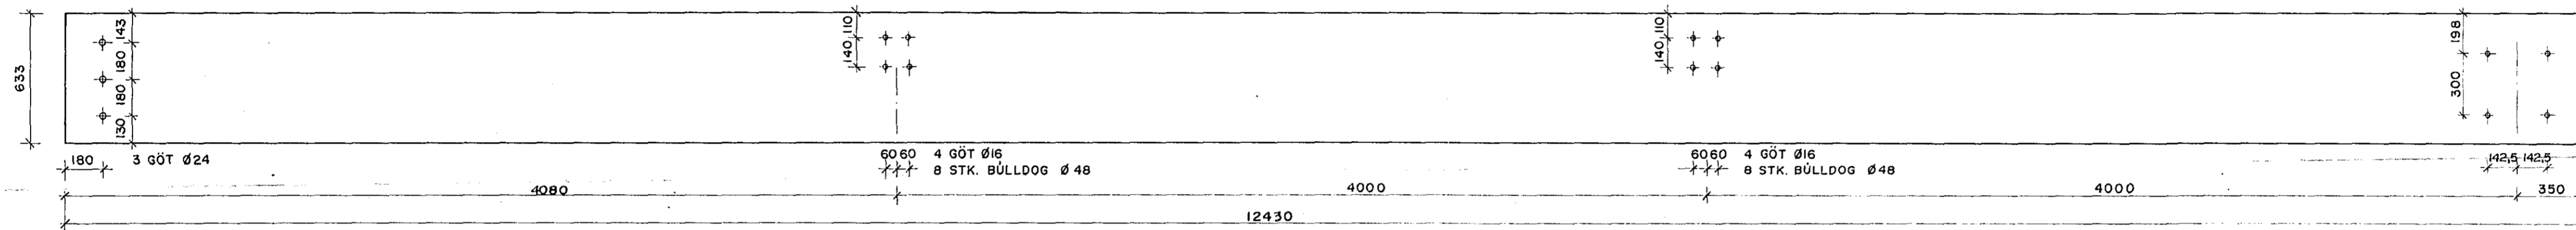


LB 5
215 x 567 2 STK.
LENGD BITANS ER 10mm MINNI EN STEYPUMÁL

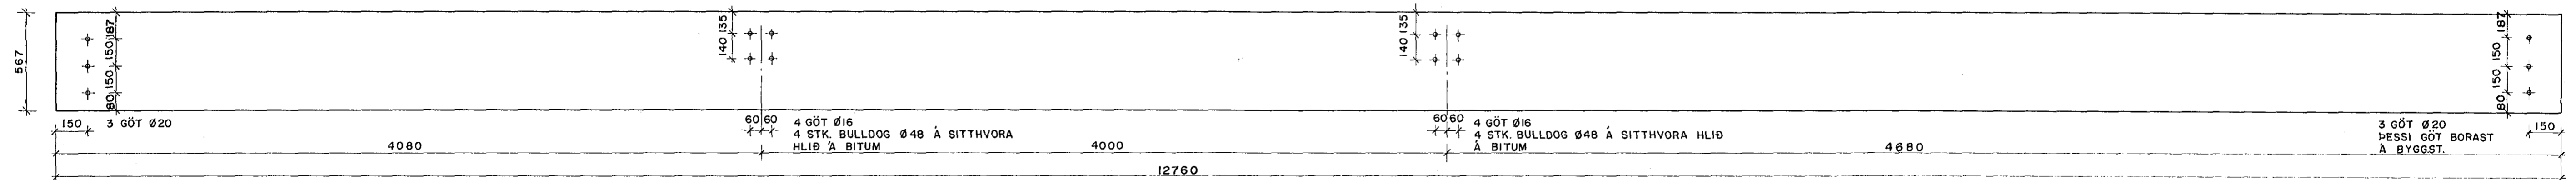



Ls 1,3
90 x 300 4 STK.

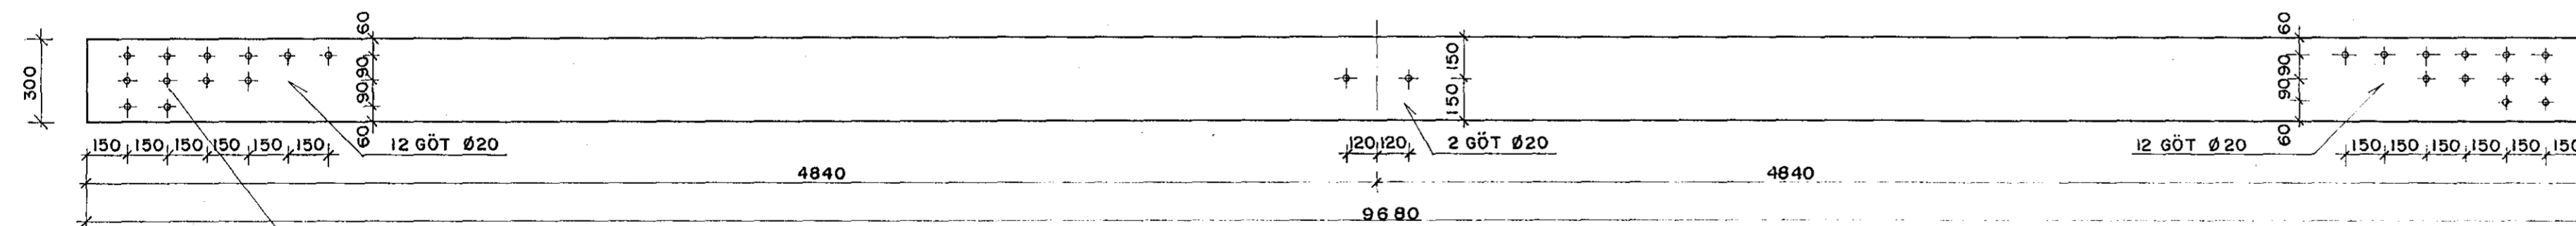

Ls 1,4
185 x 400 2 STK.

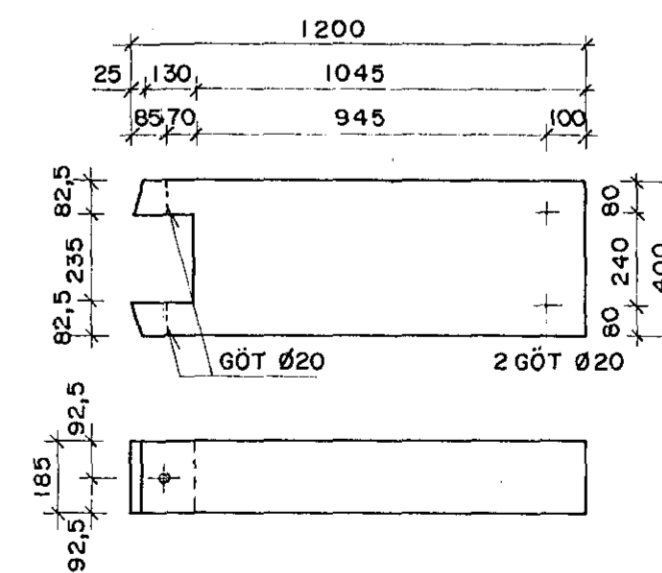

Ls 1,1
185 x 467 4 STK.
BORAST SAMAN VÍÐ SAMSETNINGU

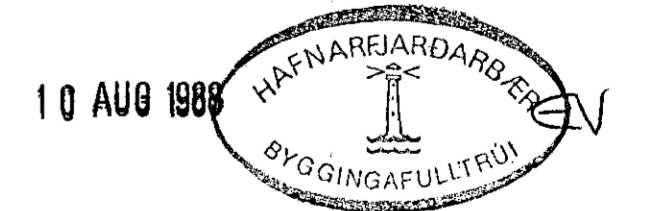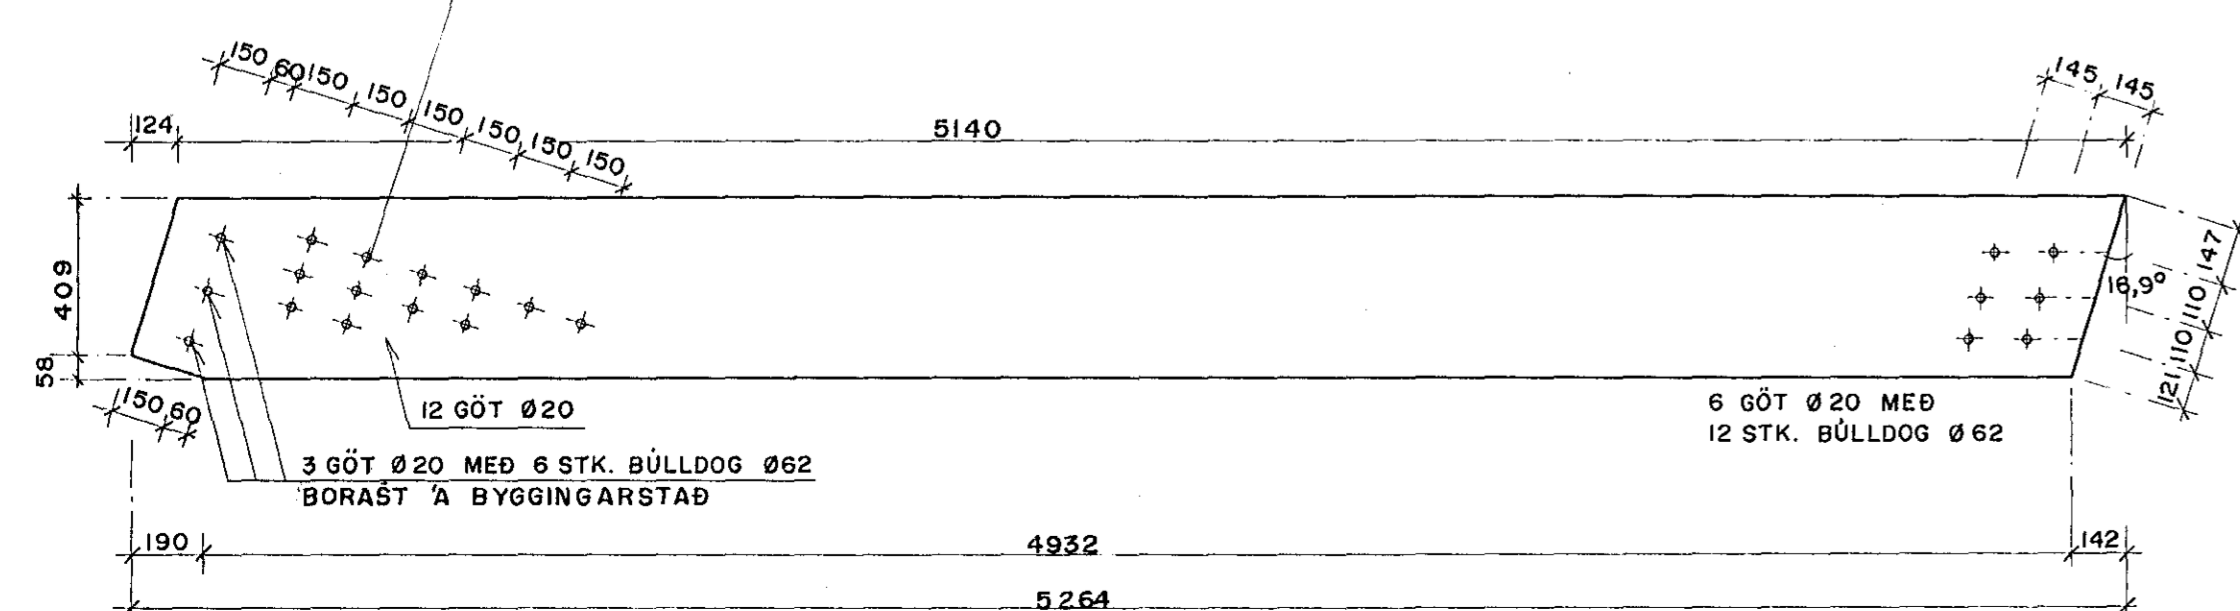

BÆJARHRAUN 2, HAFNARFIRÐI	
LÍMTRÉ	KVARDI 1:20
	VERK NR. 8703
Verkfræðistofa Stefáns Veturliðasonar CONSULTING ENGINEERS	BL. NR. 824
	TEIKN. e.n. REIKN. S.V.
	DAGS. APRÍL 1988
SAMM. <i>[Signature]</i>	