

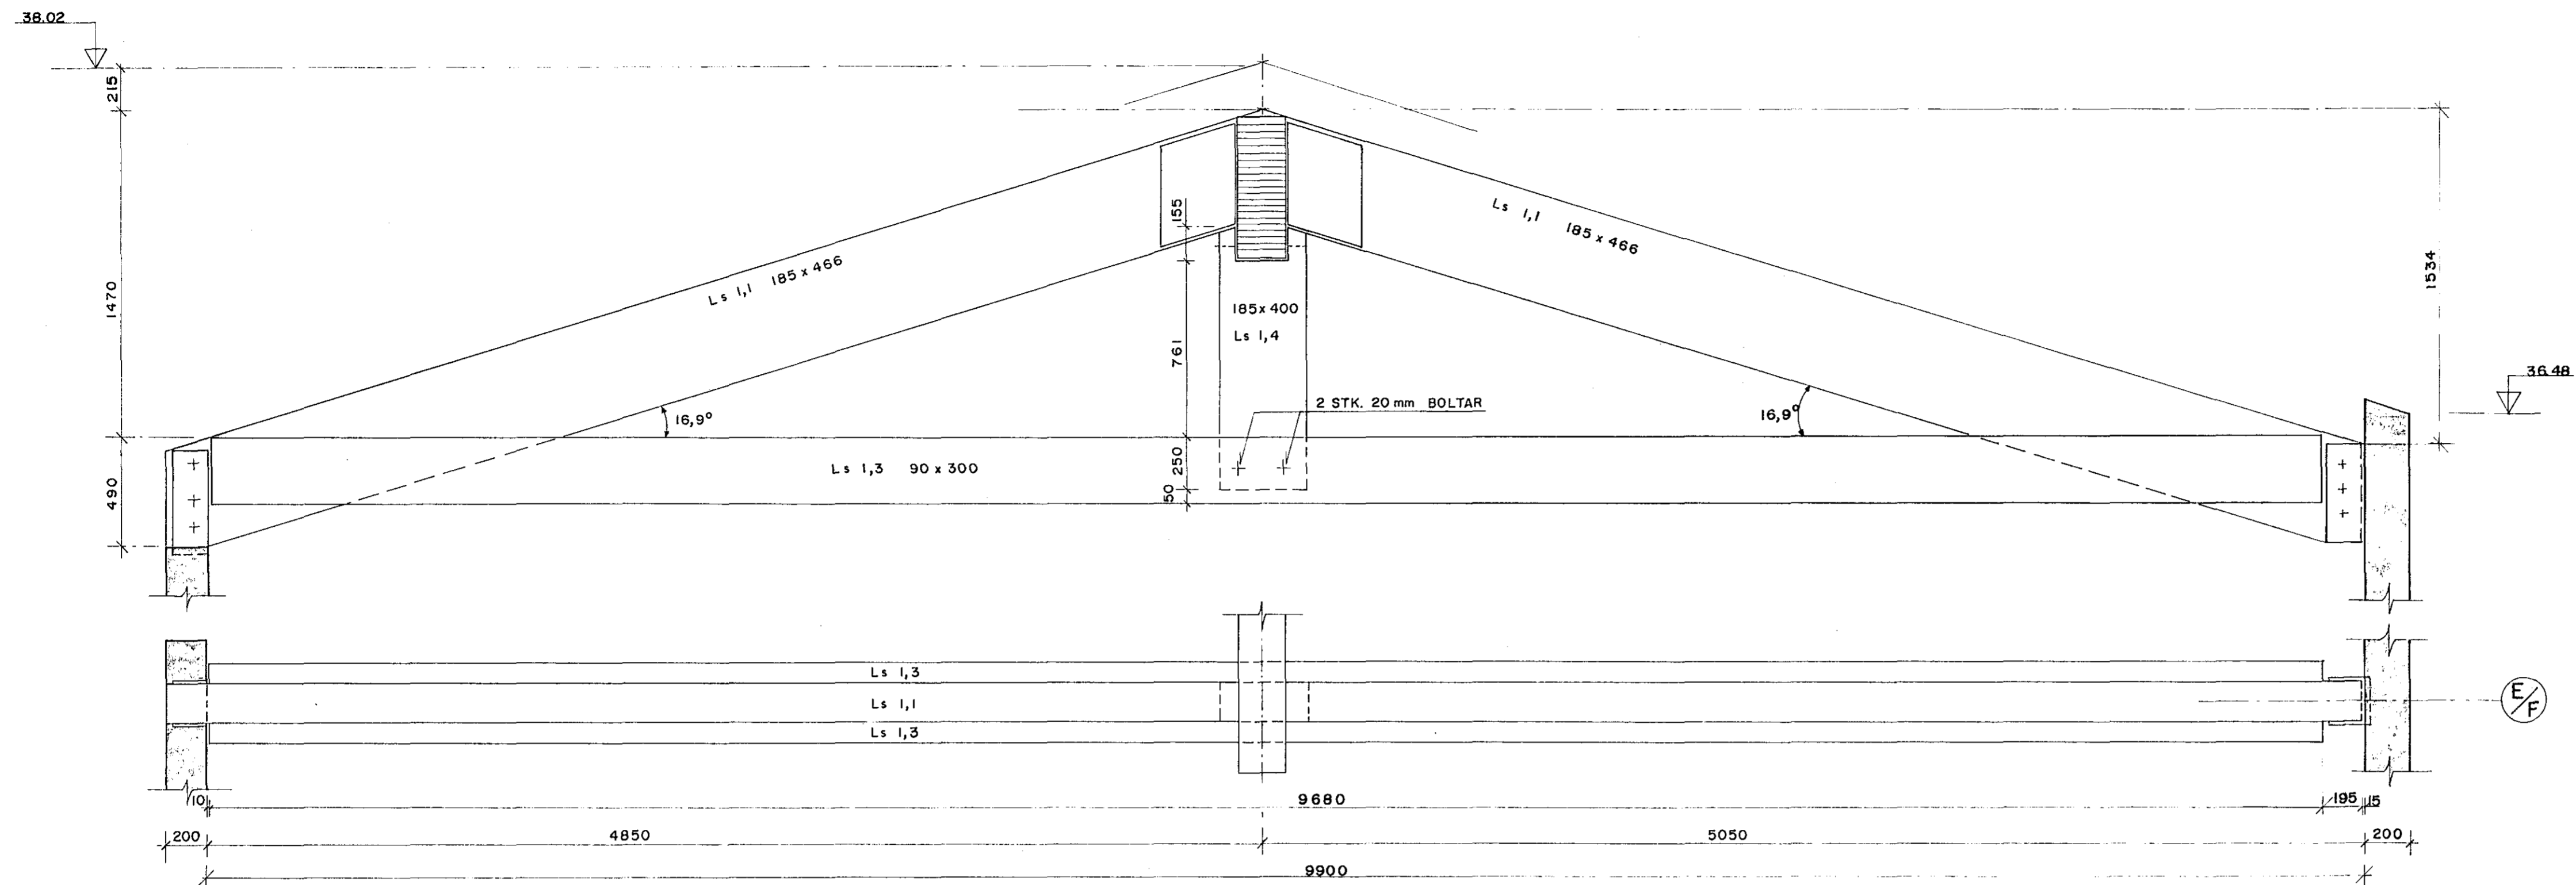
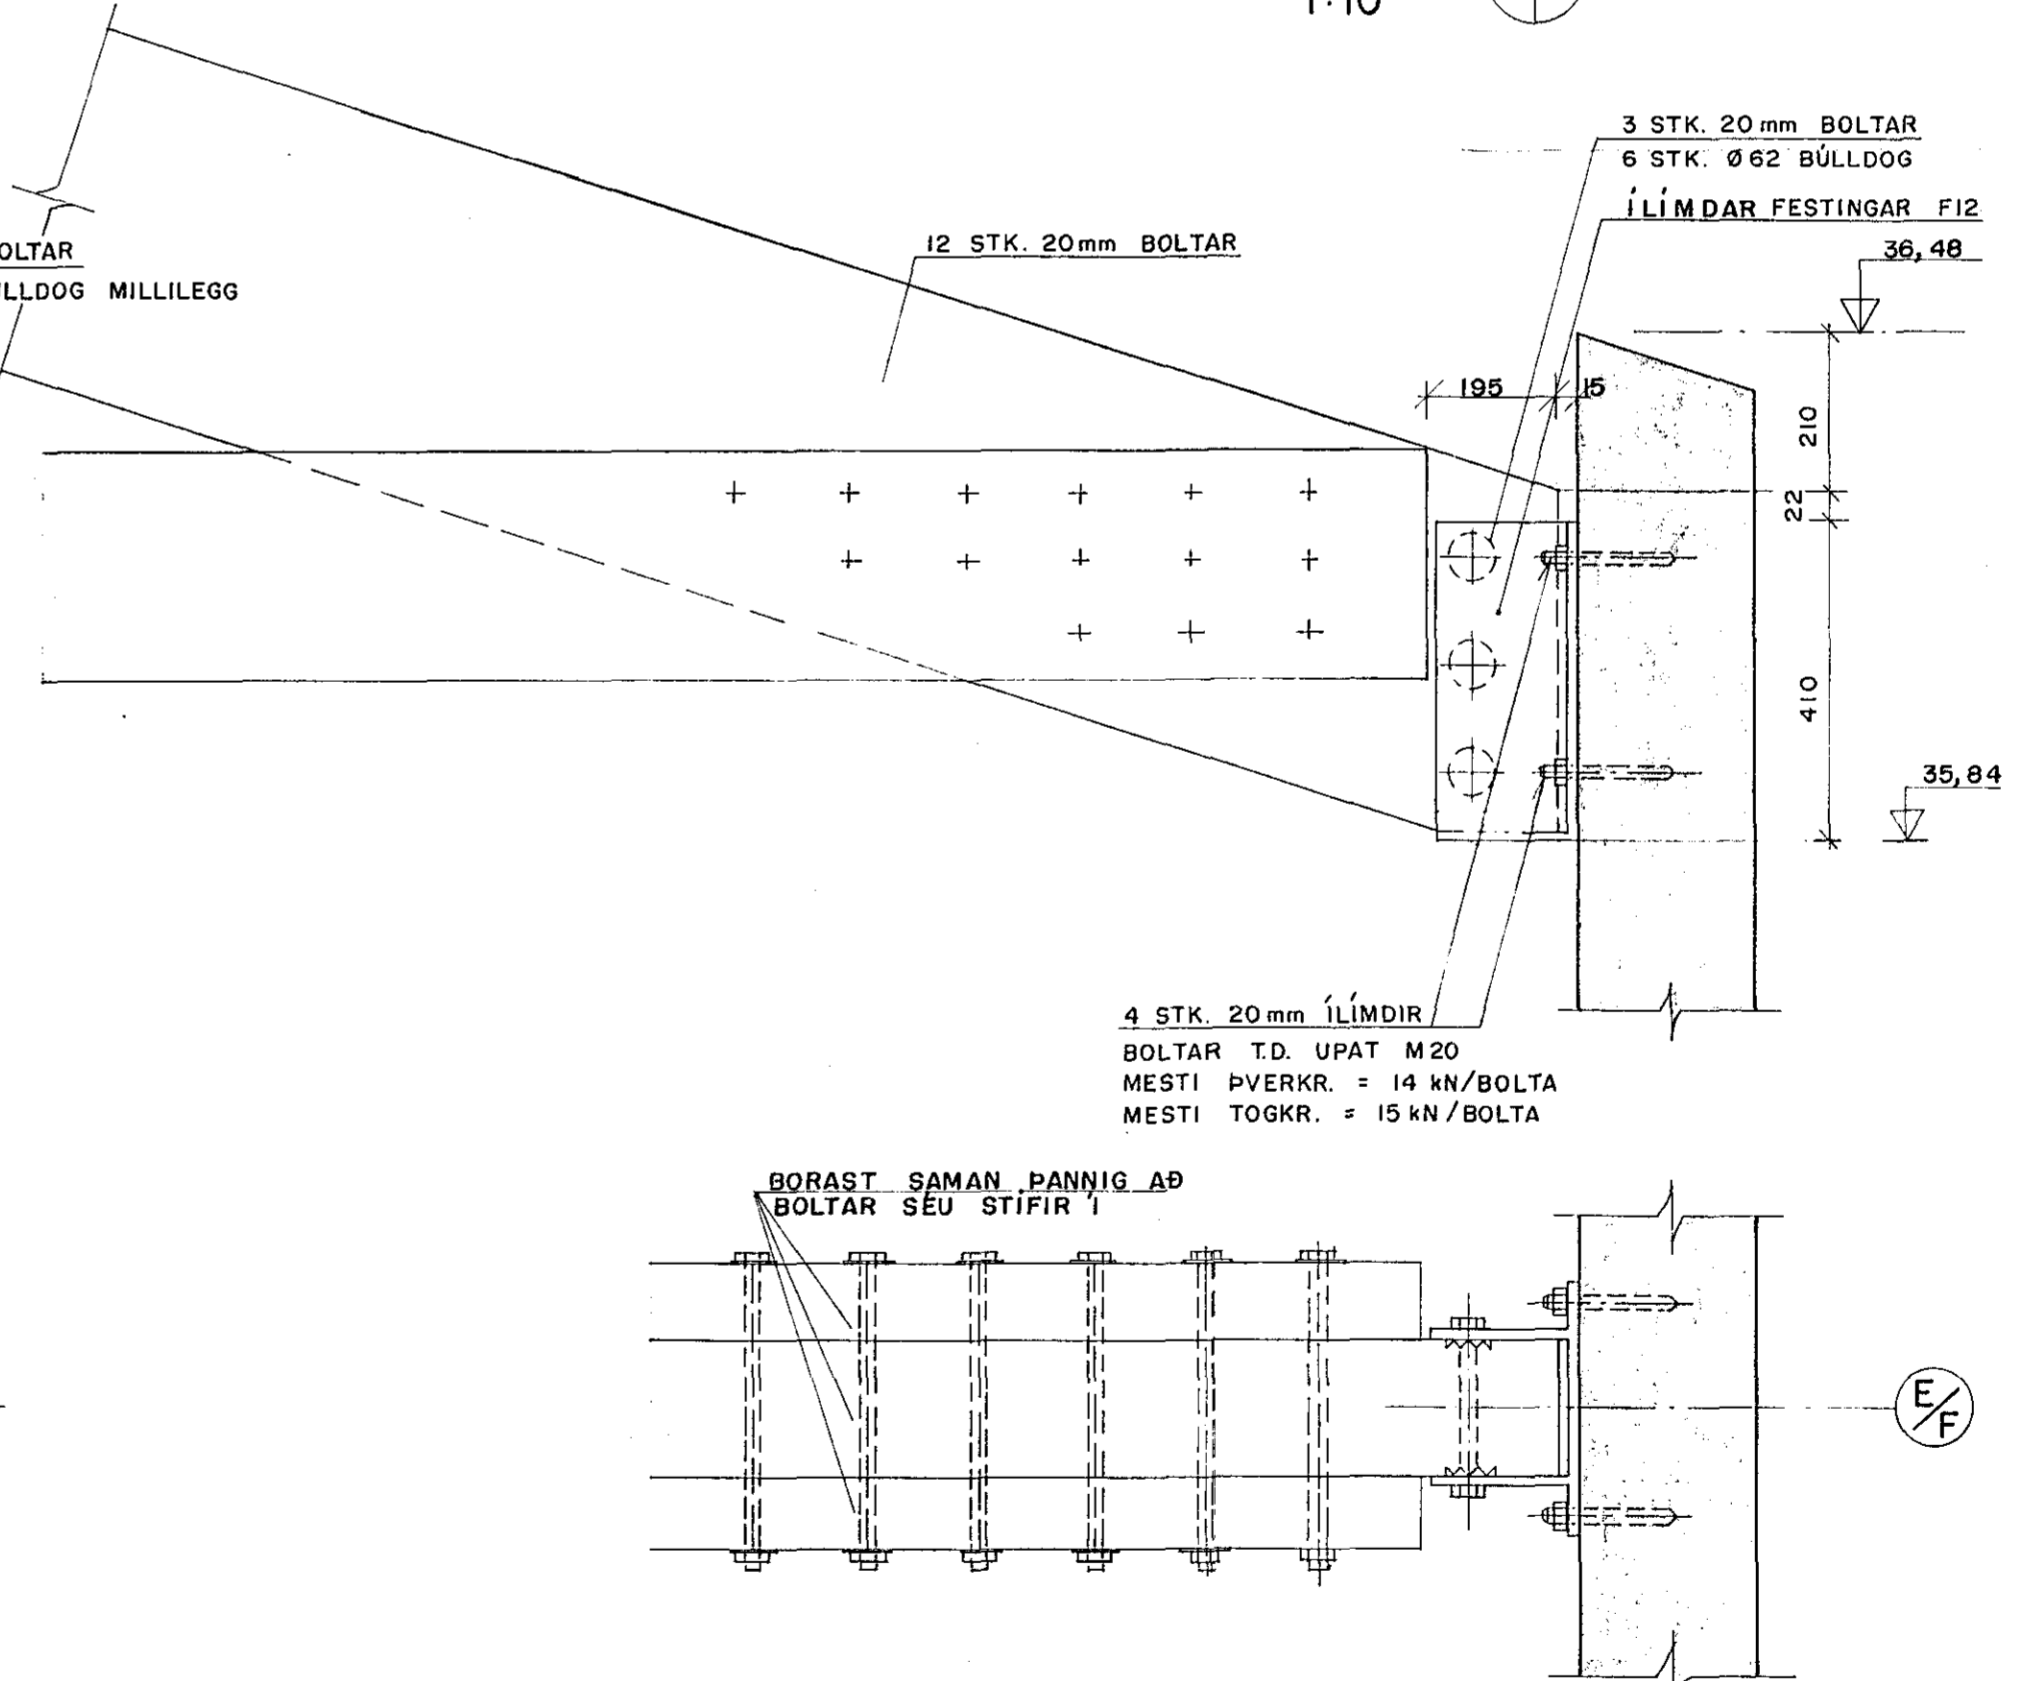


LÍMTRÉSPERRA Ls I, 1:20

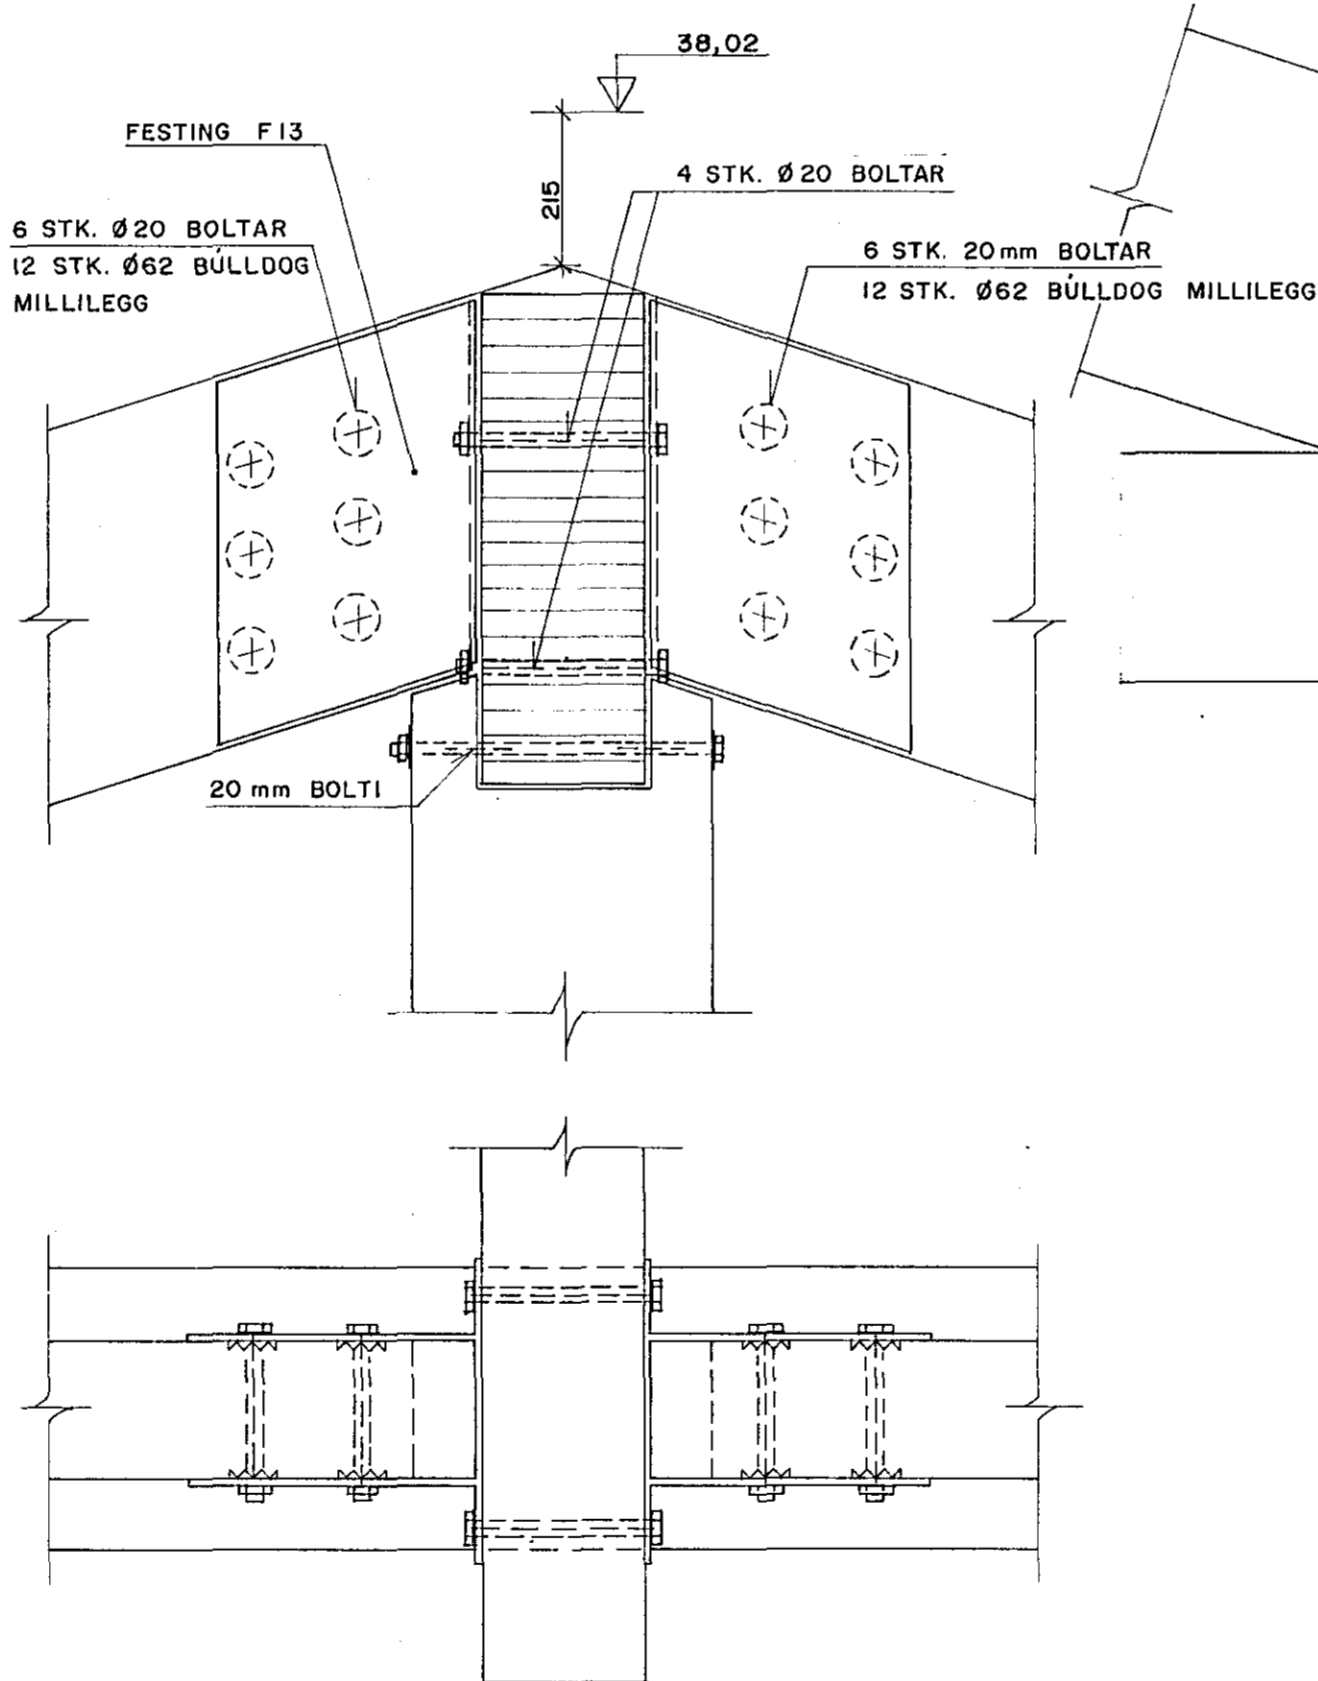


SNID 1:10 N

SNID 1:10 0

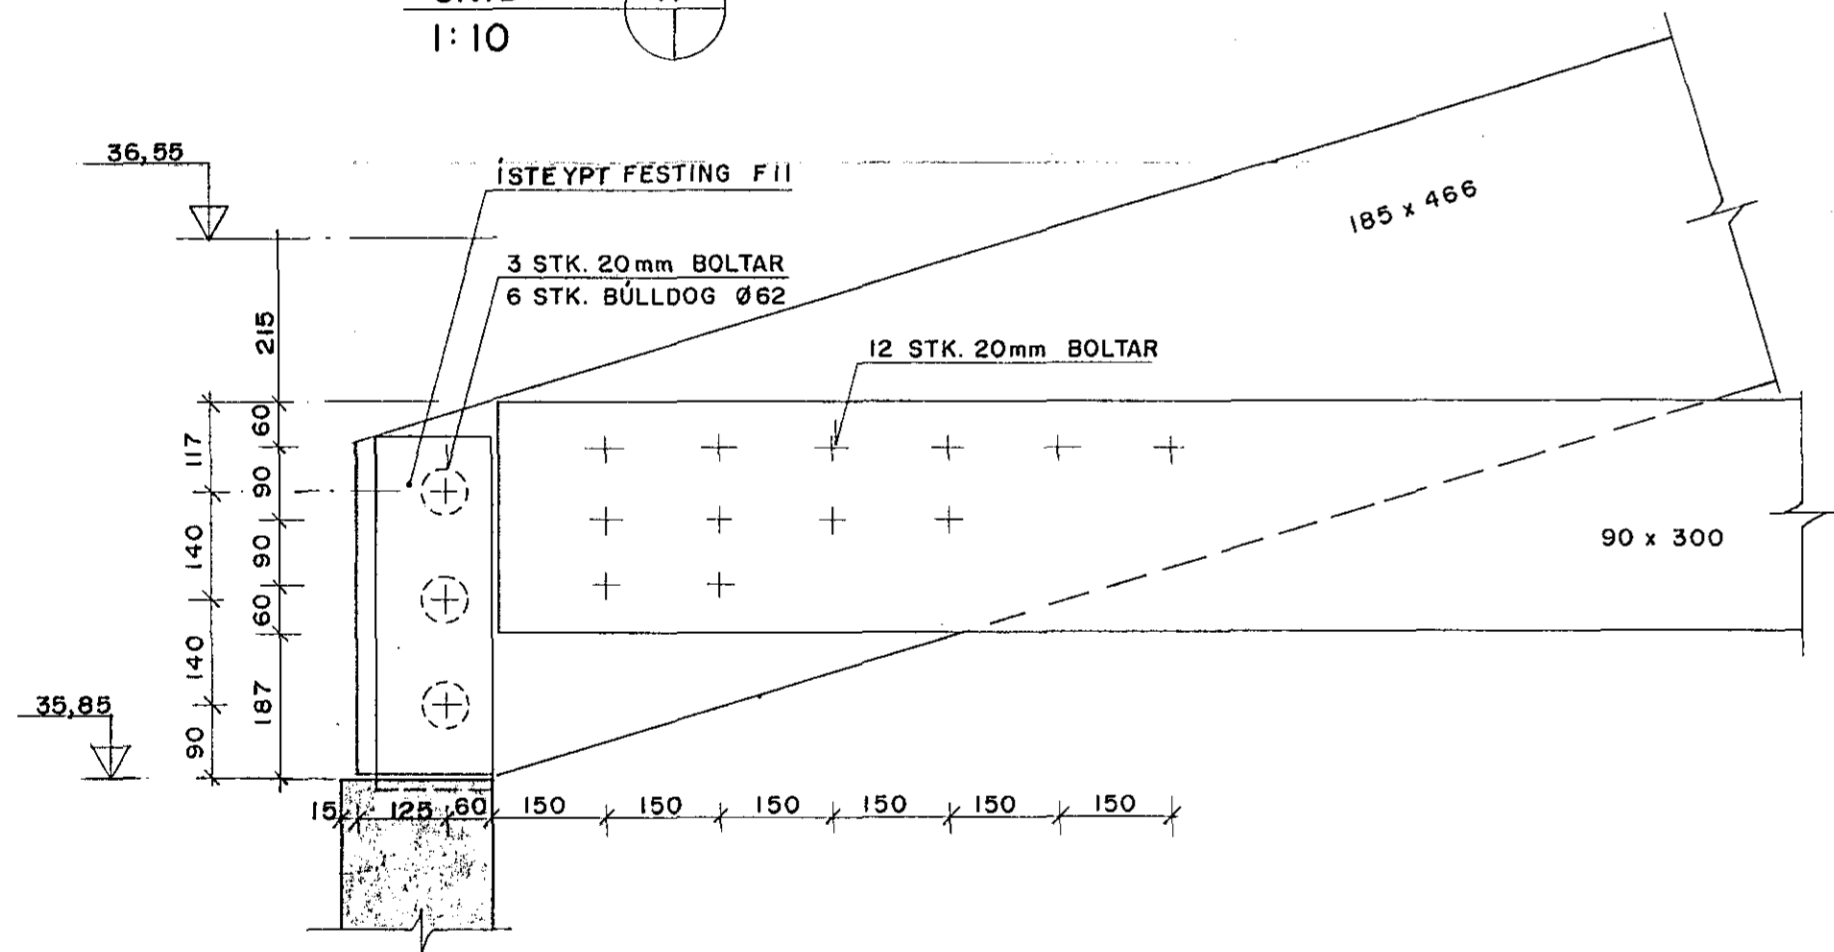

4 STK. 20mm LÍMDIR
BOLTAR T.D. UPAT M20
MESTI PVERKR. = 14 kN/BOLTA
MESTI TOGKR. = 15 kN/BOLTA

BORAST SAMAN ÞANNIG AÐ
BOLTAR SÉU STÍFIR

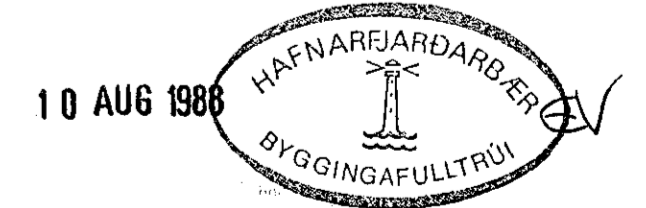

BÆJARHRAUN 2, HAFNARFIRÐI	
LÍMTRÉSPERRA Ls I	KYRDI 1:10, 1:20
	VERK NR. 8703
	BL. NR. B22
Verkfæðistofla Stefáns Veturliðasonar CONSULTING ENGINEERS	REIKN S.V.
ADALSTRETI 15 BOLUNGARVÍK - Sími 54-7578 REIKN S.V. HAFNARFIRÐI - Sími 91-53768	DAGS. APRÍL 1986
	SAMP.