

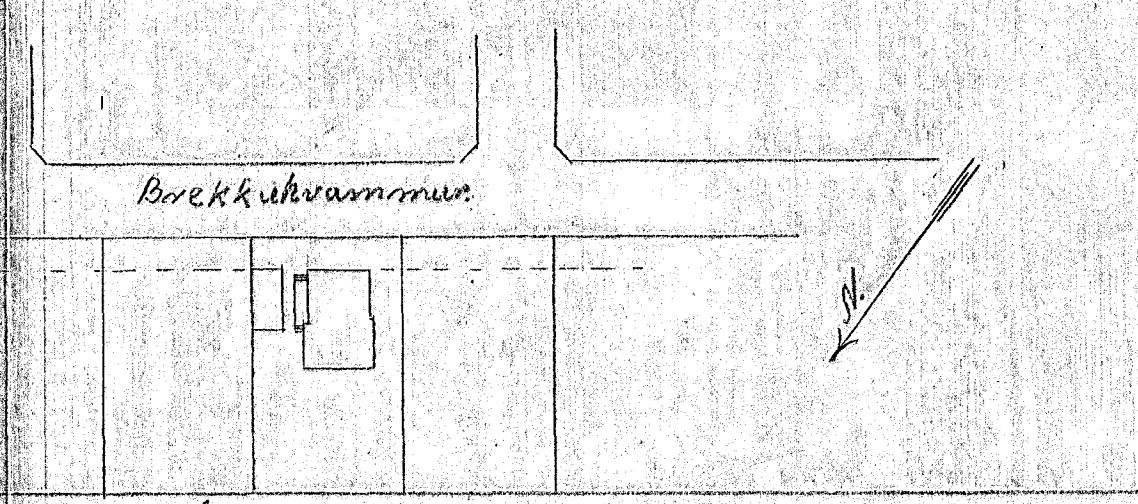


Afstöðumynd 1:100.

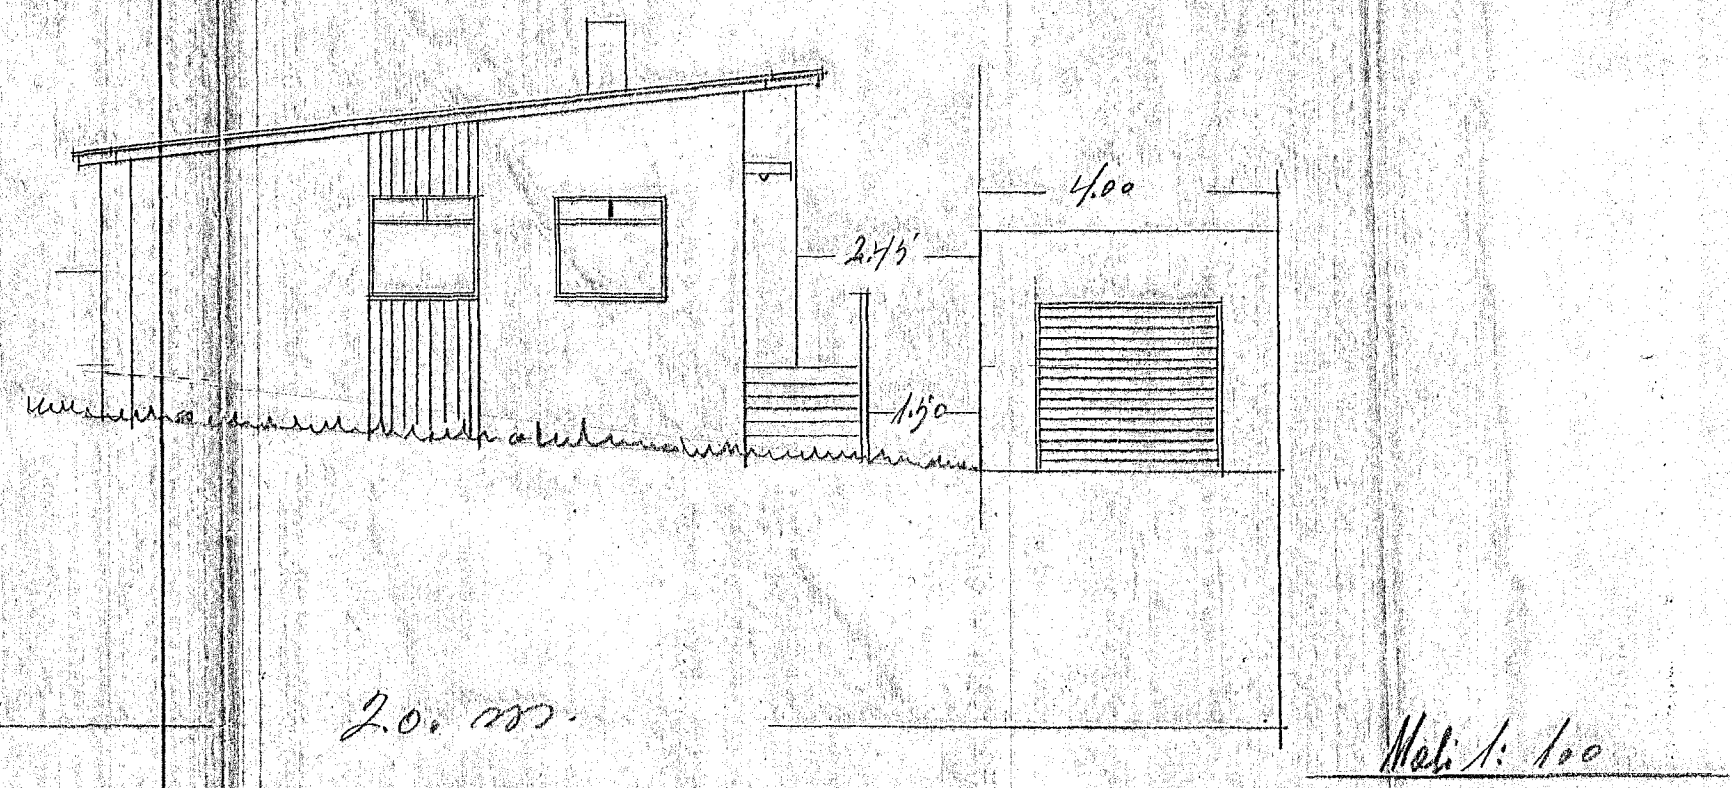

Þrekkuvammur.

Súðurgata

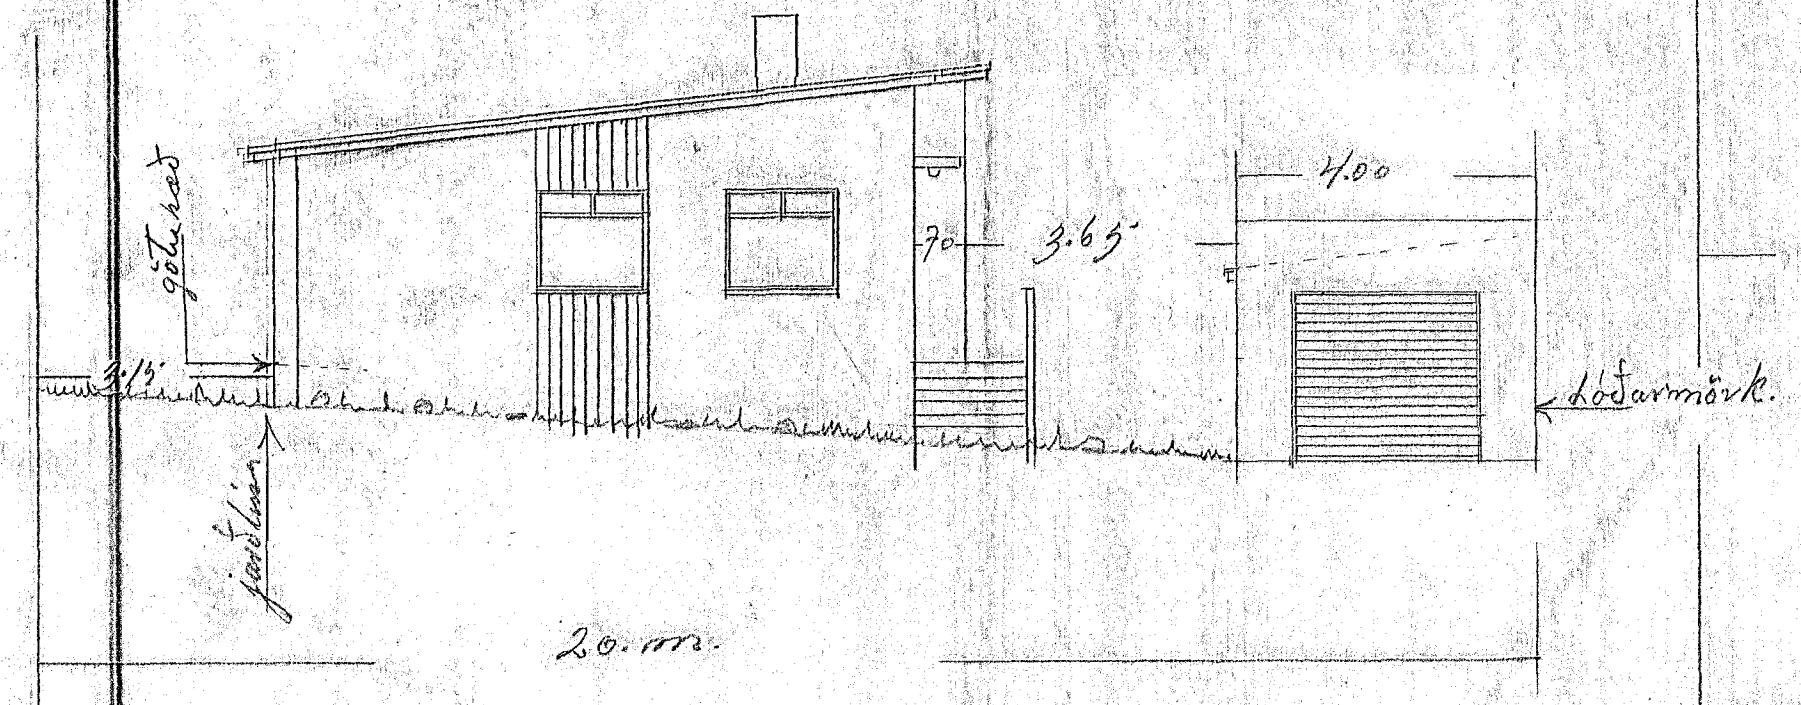

Sig. Gudmundson