




AUSTUR

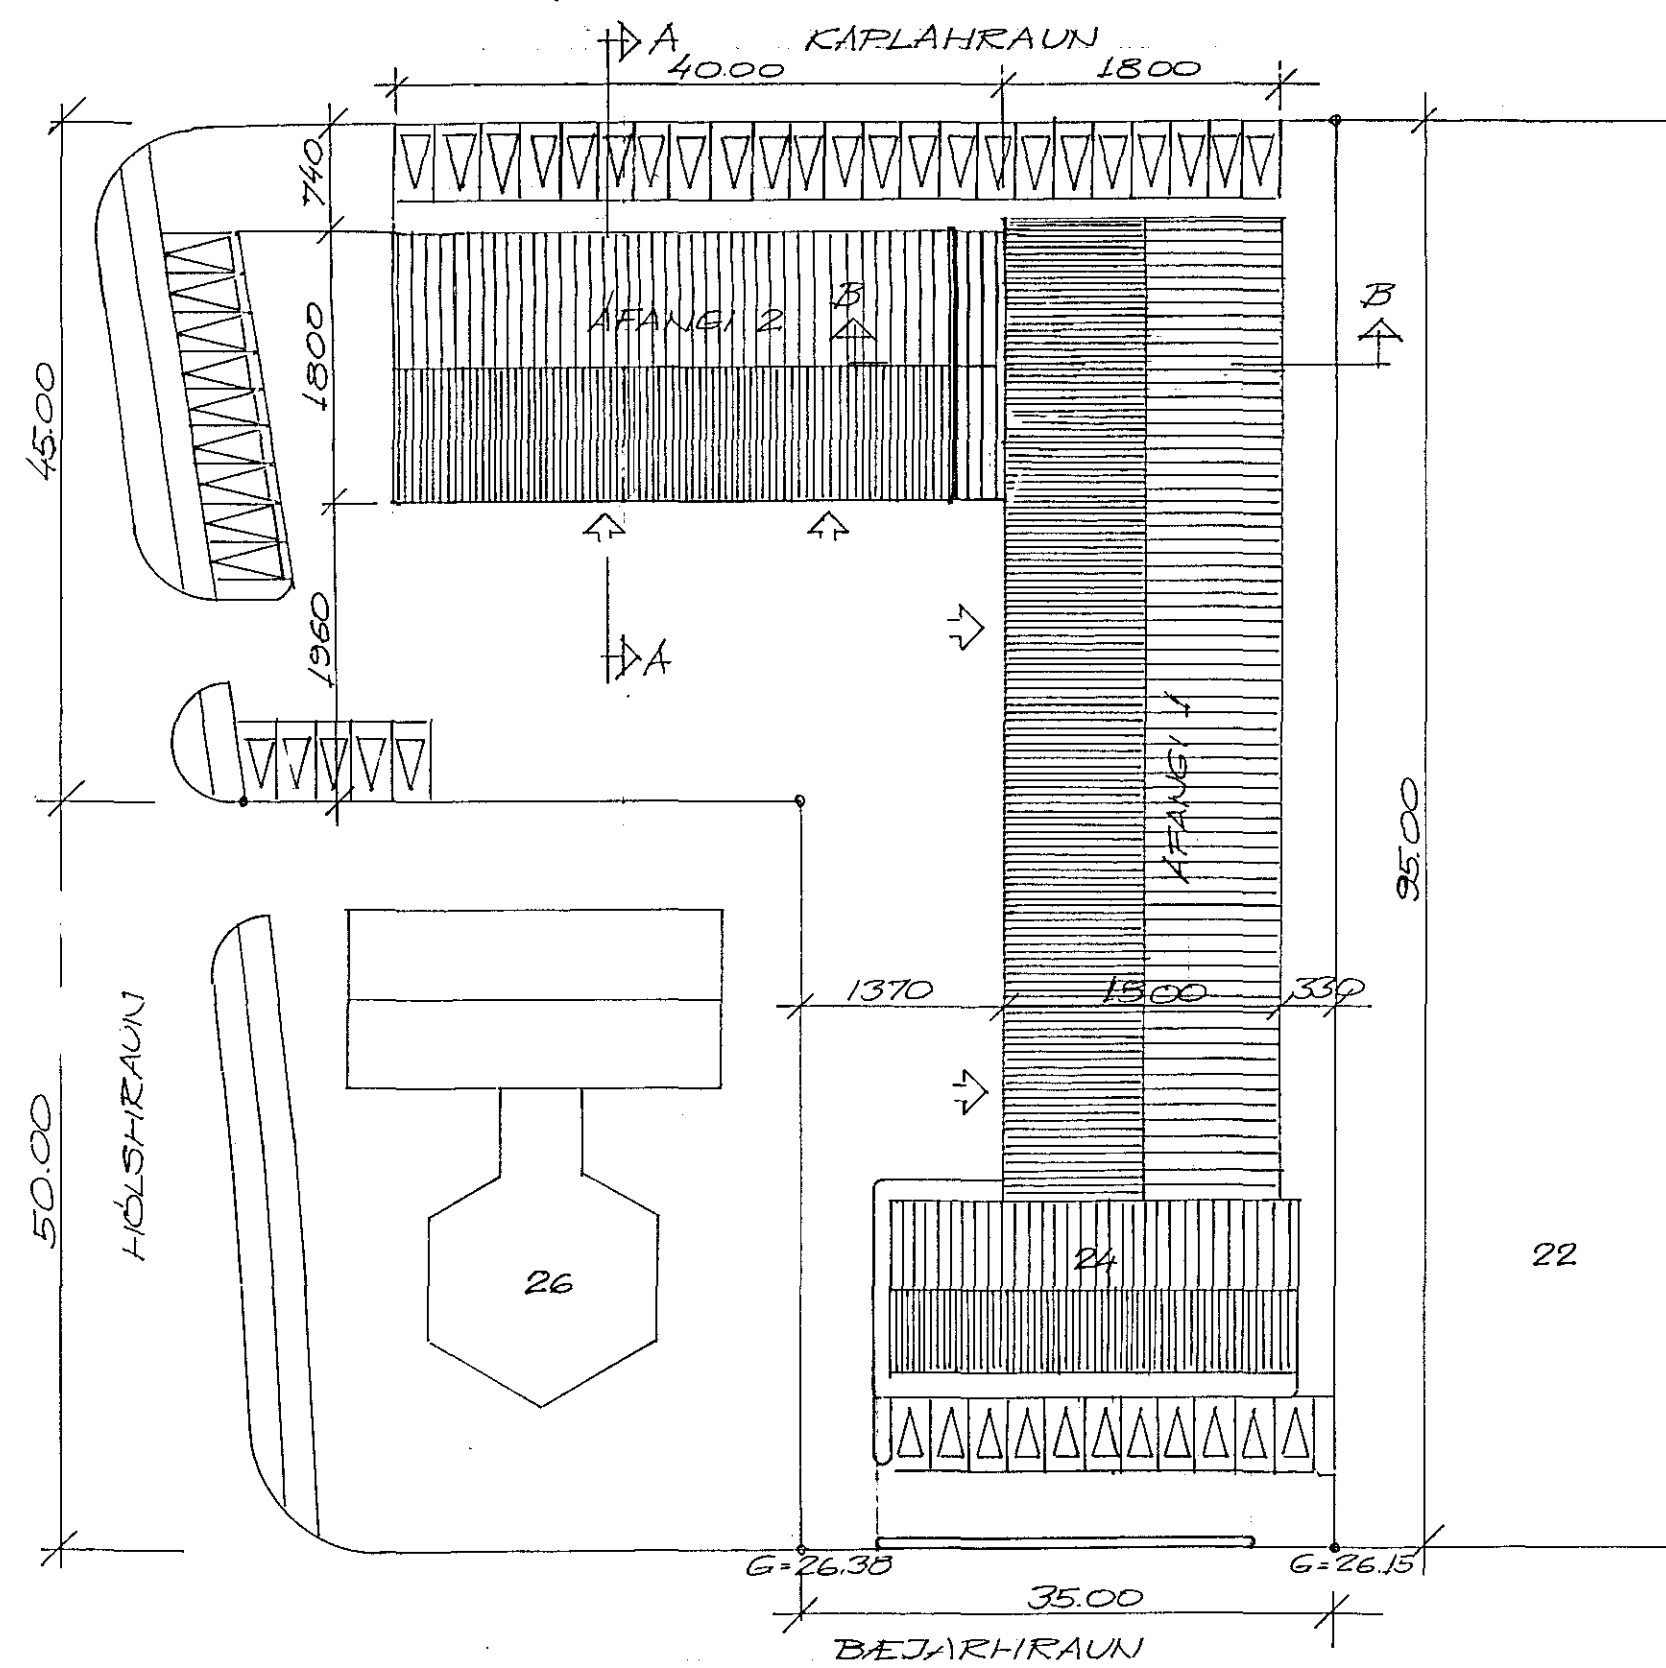

AFSTÖÐUMYND 1:500

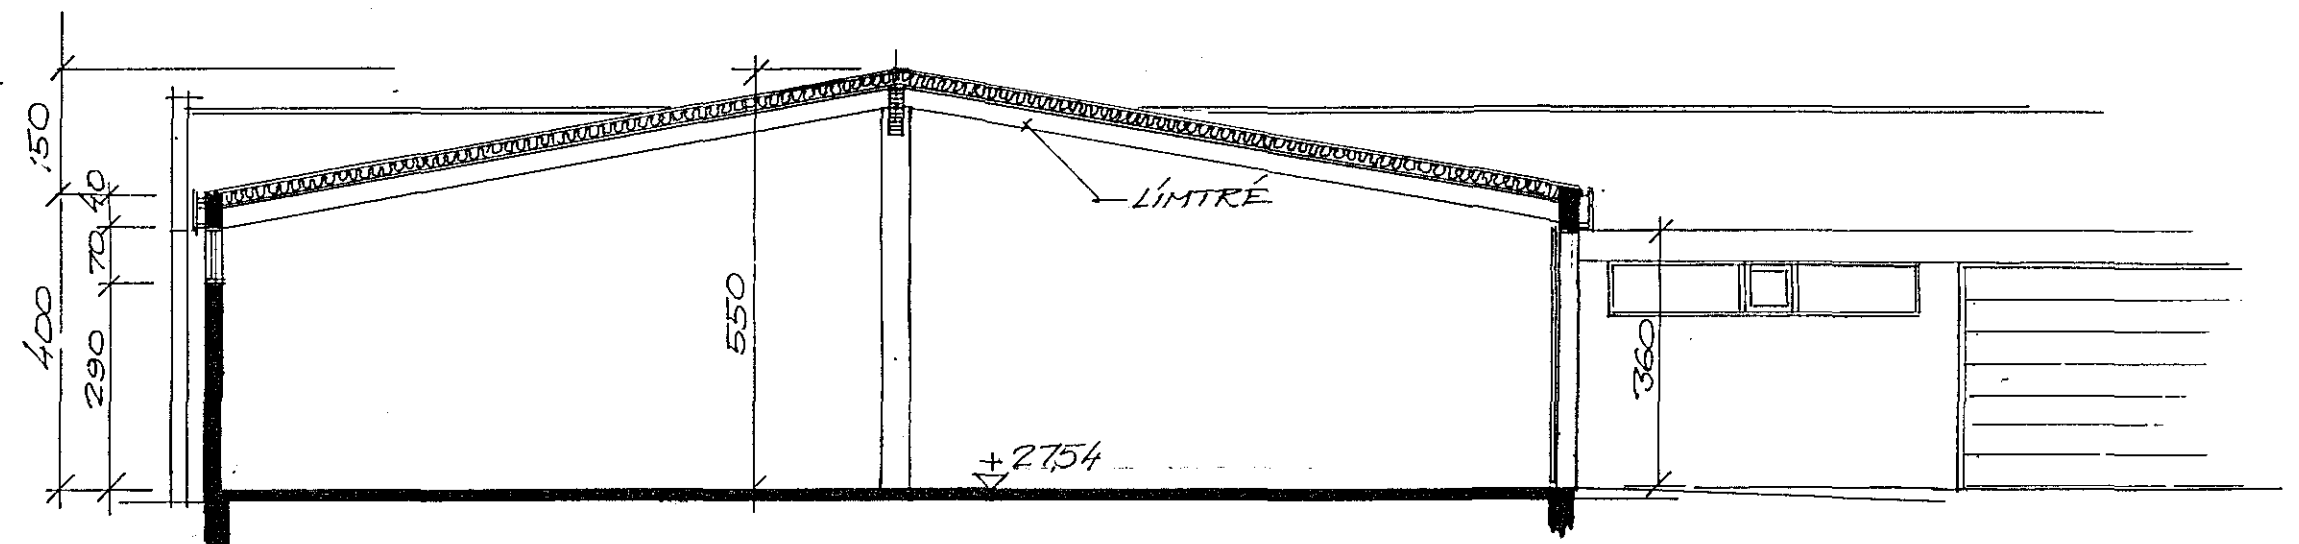

SNIED A-A

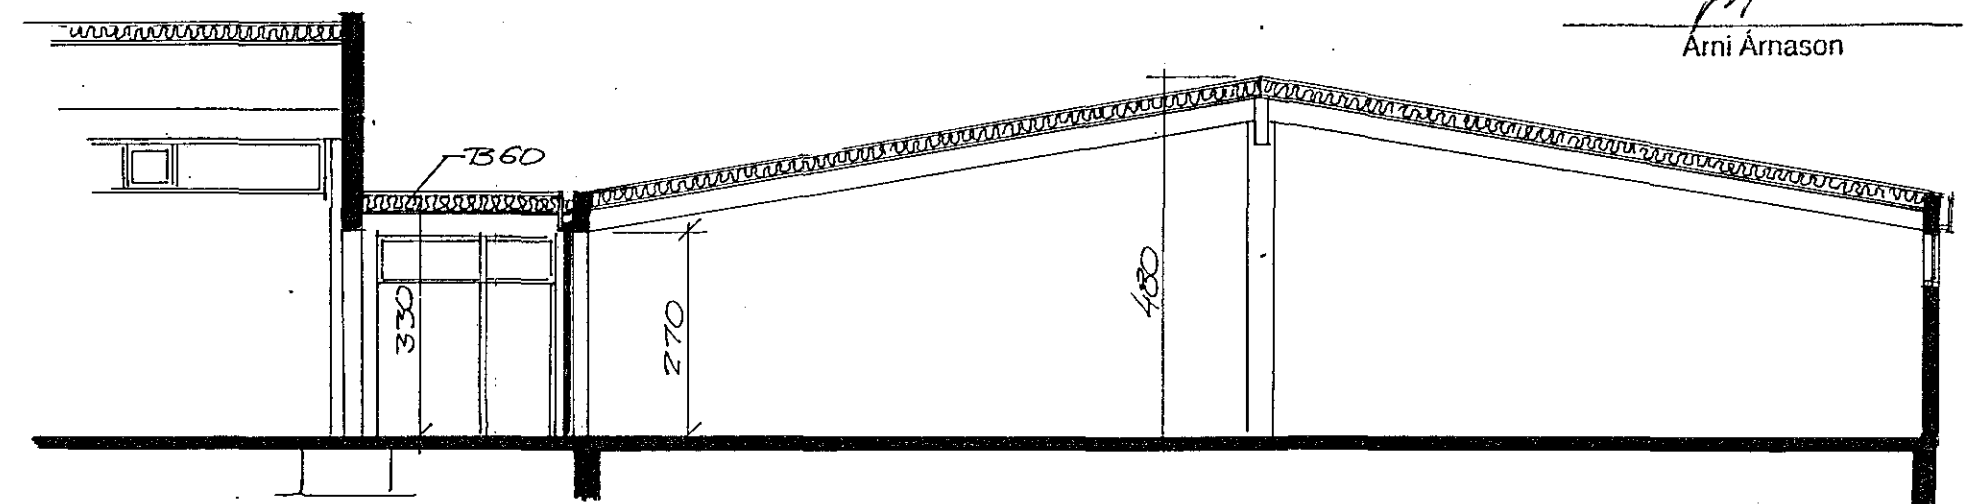

SNIED B-B

Brunamálastofnun ríkisins
SAMÞYKKT

12 JULI 1993

Ami Arnason
Ami Arnason

		GÓA HF BEJARHRAUNI 24 HAFNARFIRÐI AFANGI 2, AFST. UTLIT. SNIED	
BR.	DAGS.	BREYTING	
TÆKNIÞJÓNUSTAN SF		HANNAÐ	KVARDI 1/100 1/500
LÁGMÁLÁS - 108 REYKJAVÍK - Sími 813844 - FAX 814740		TEIKNAD 50.	DAGS. 23. 3. '93.
<i>Ólafur Guðmundsson</i>		YFIRFARID	NR. 3