




SNID L-L
1:5

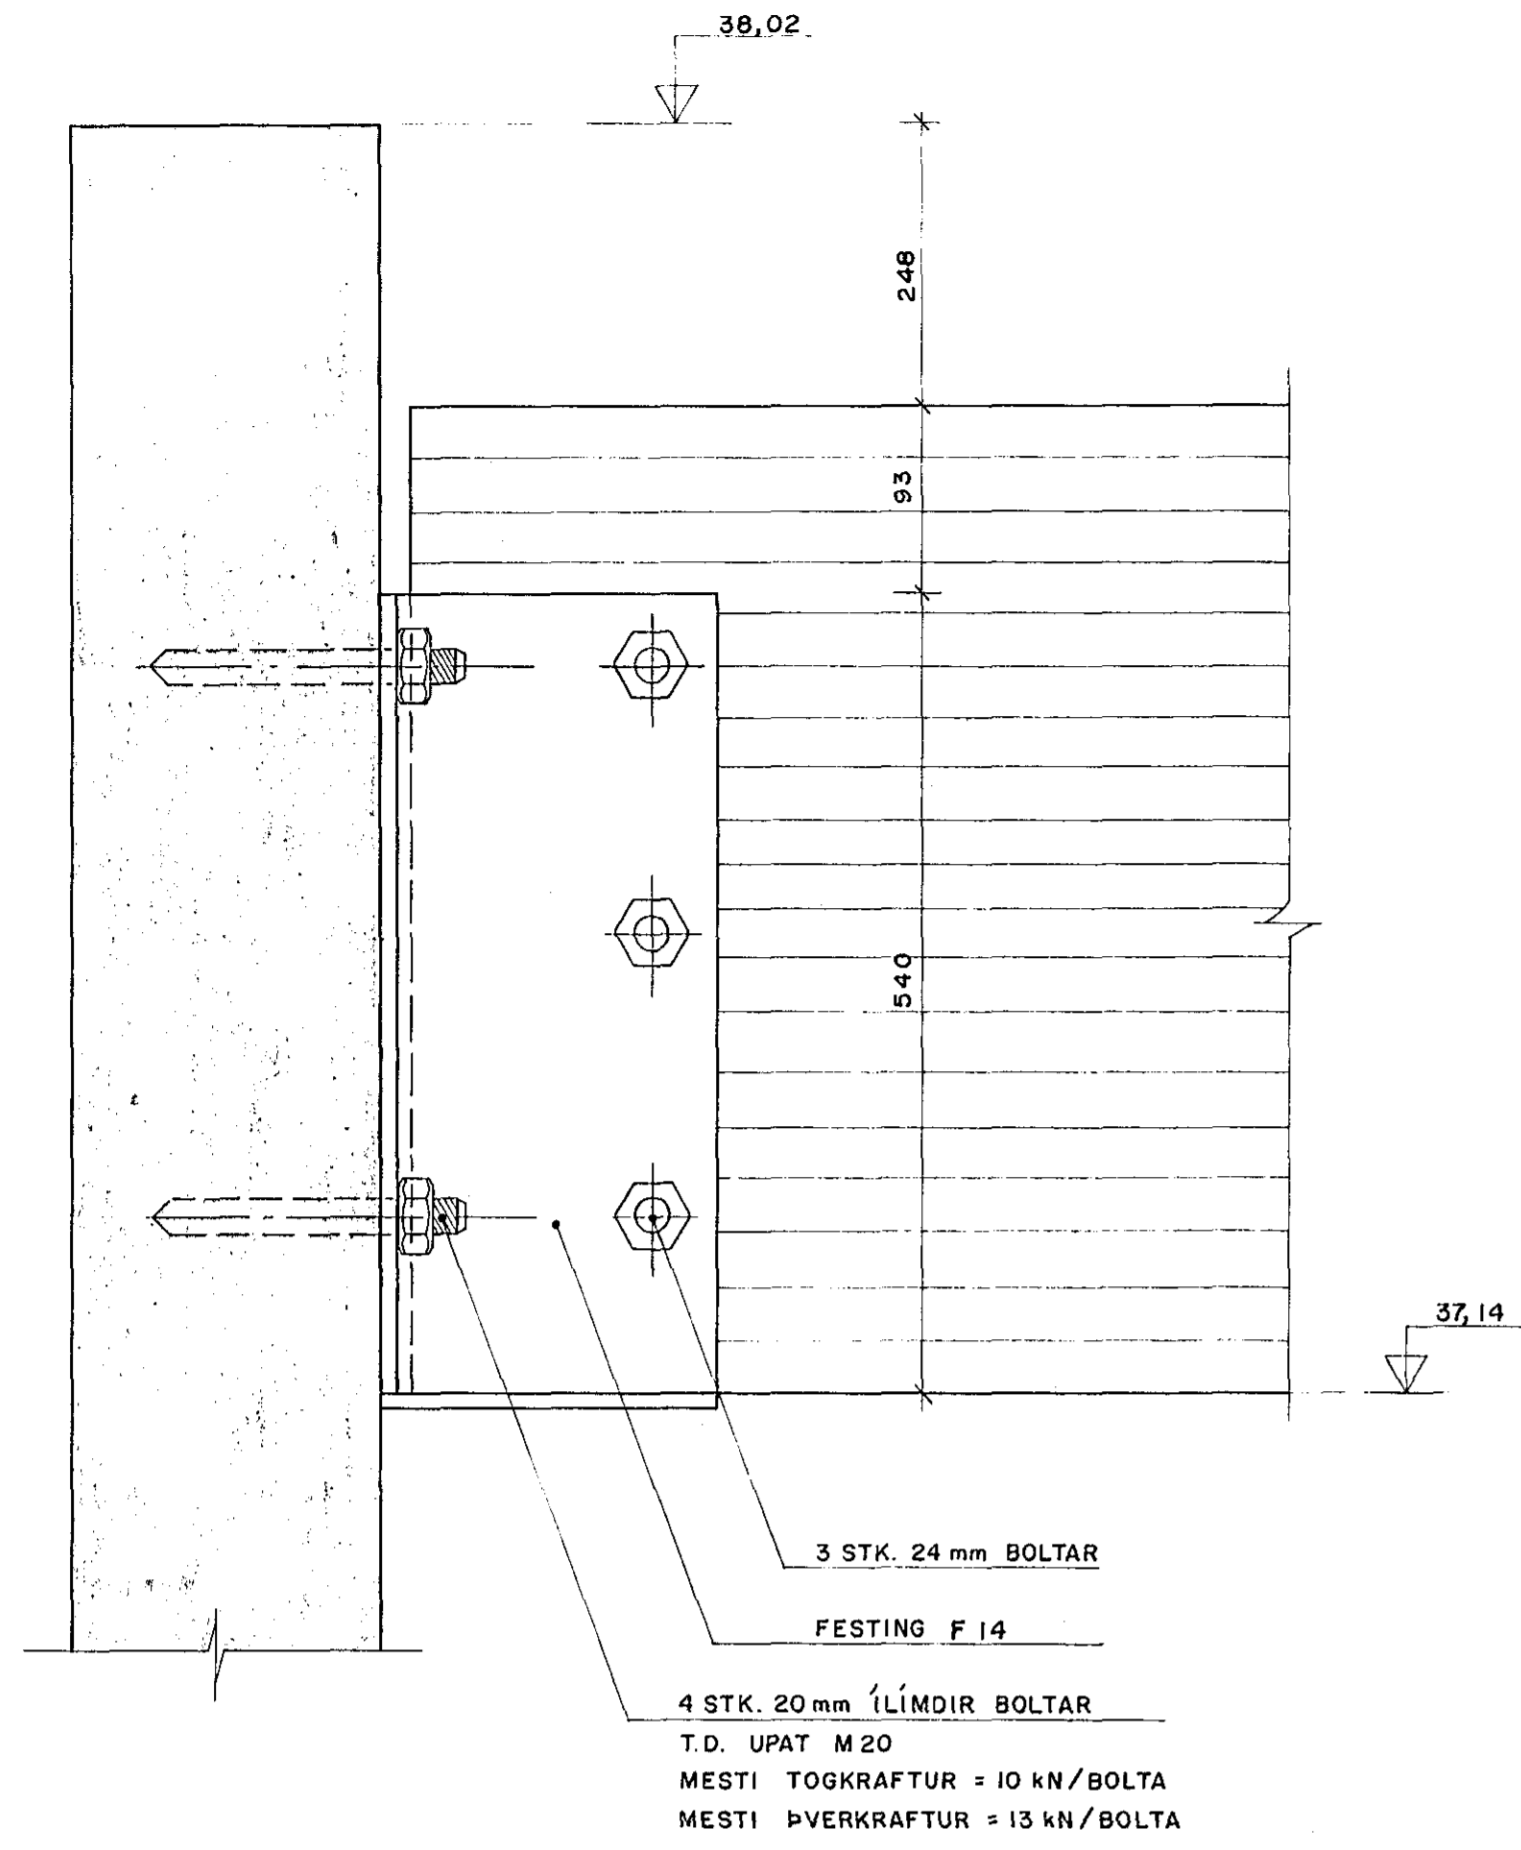



SNID M-M
1:5

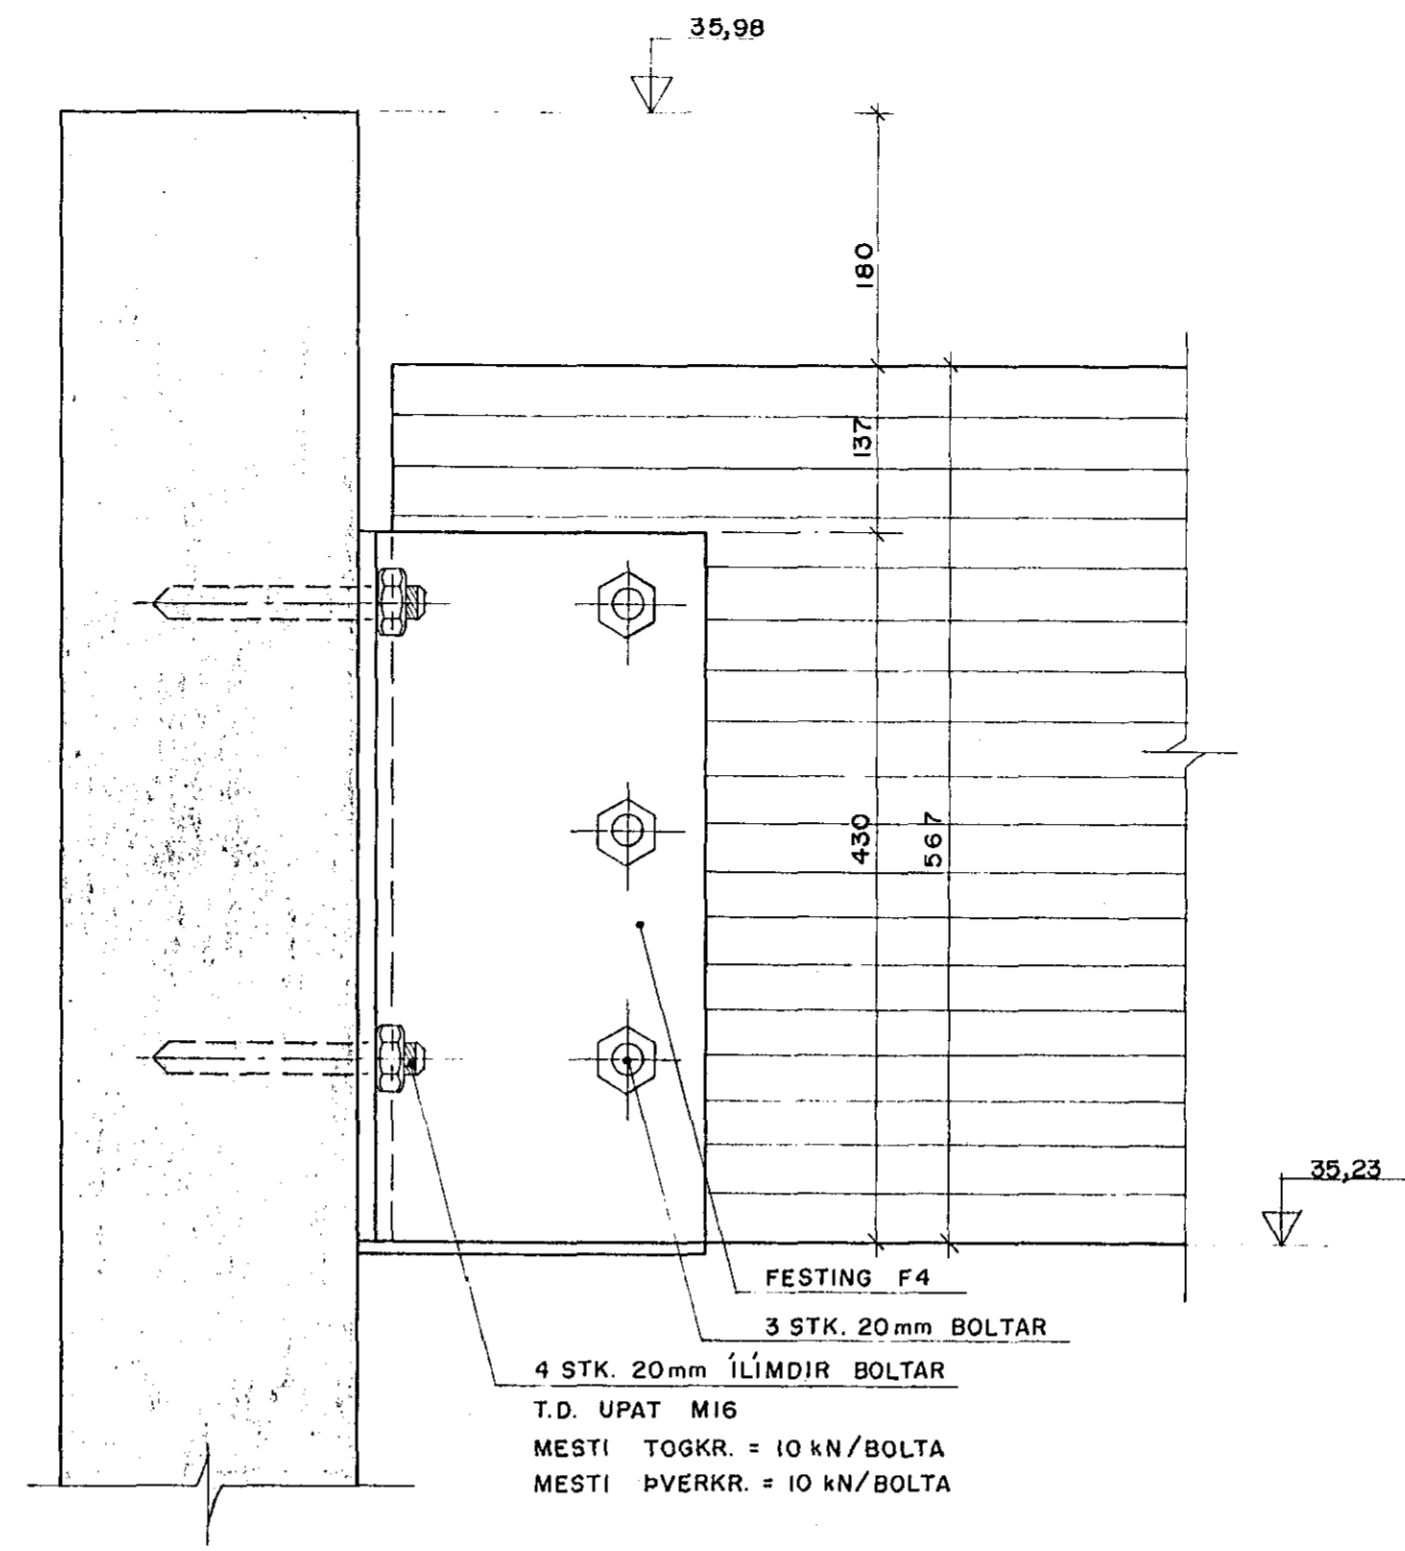

SNID B-B
1:5

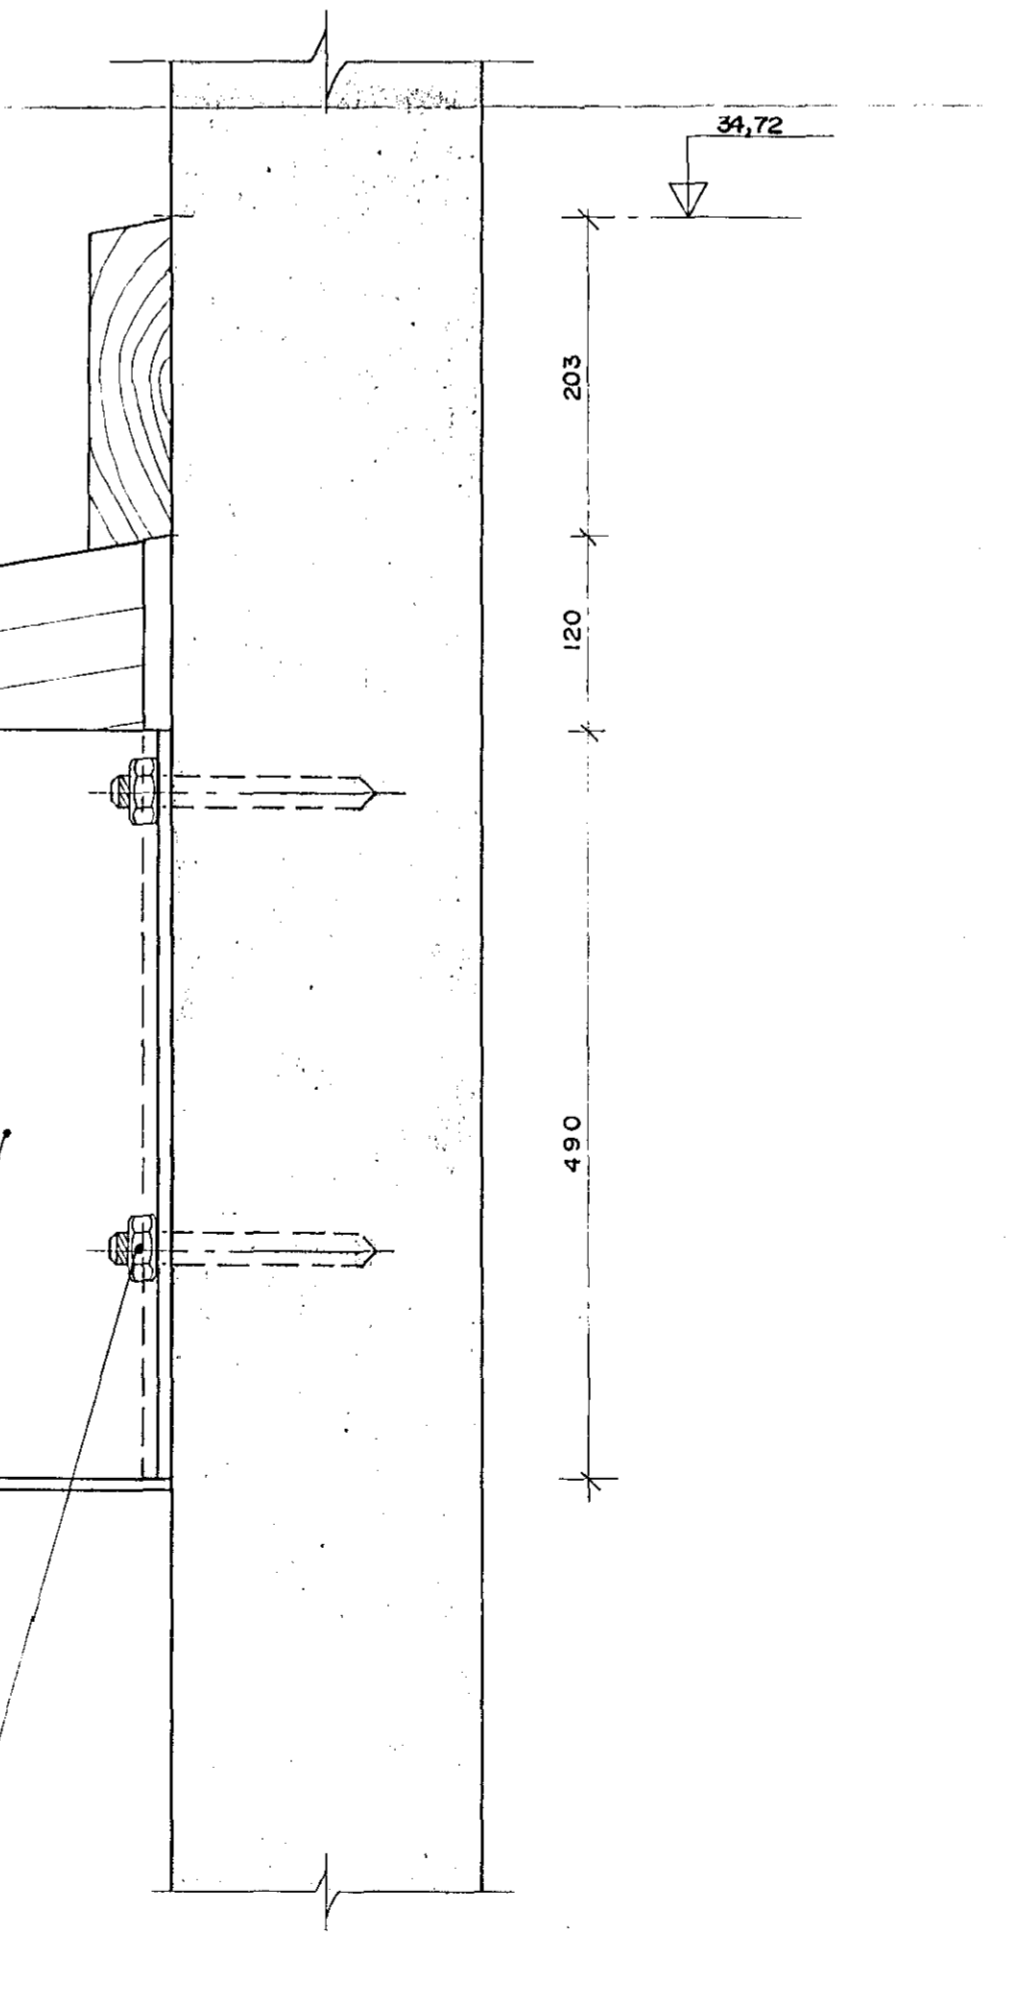

SNID A-A
1:5

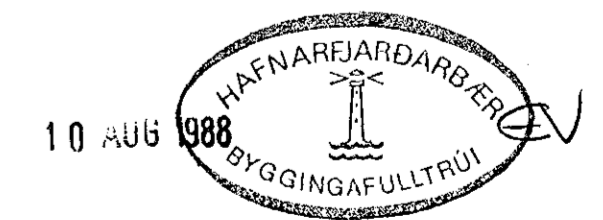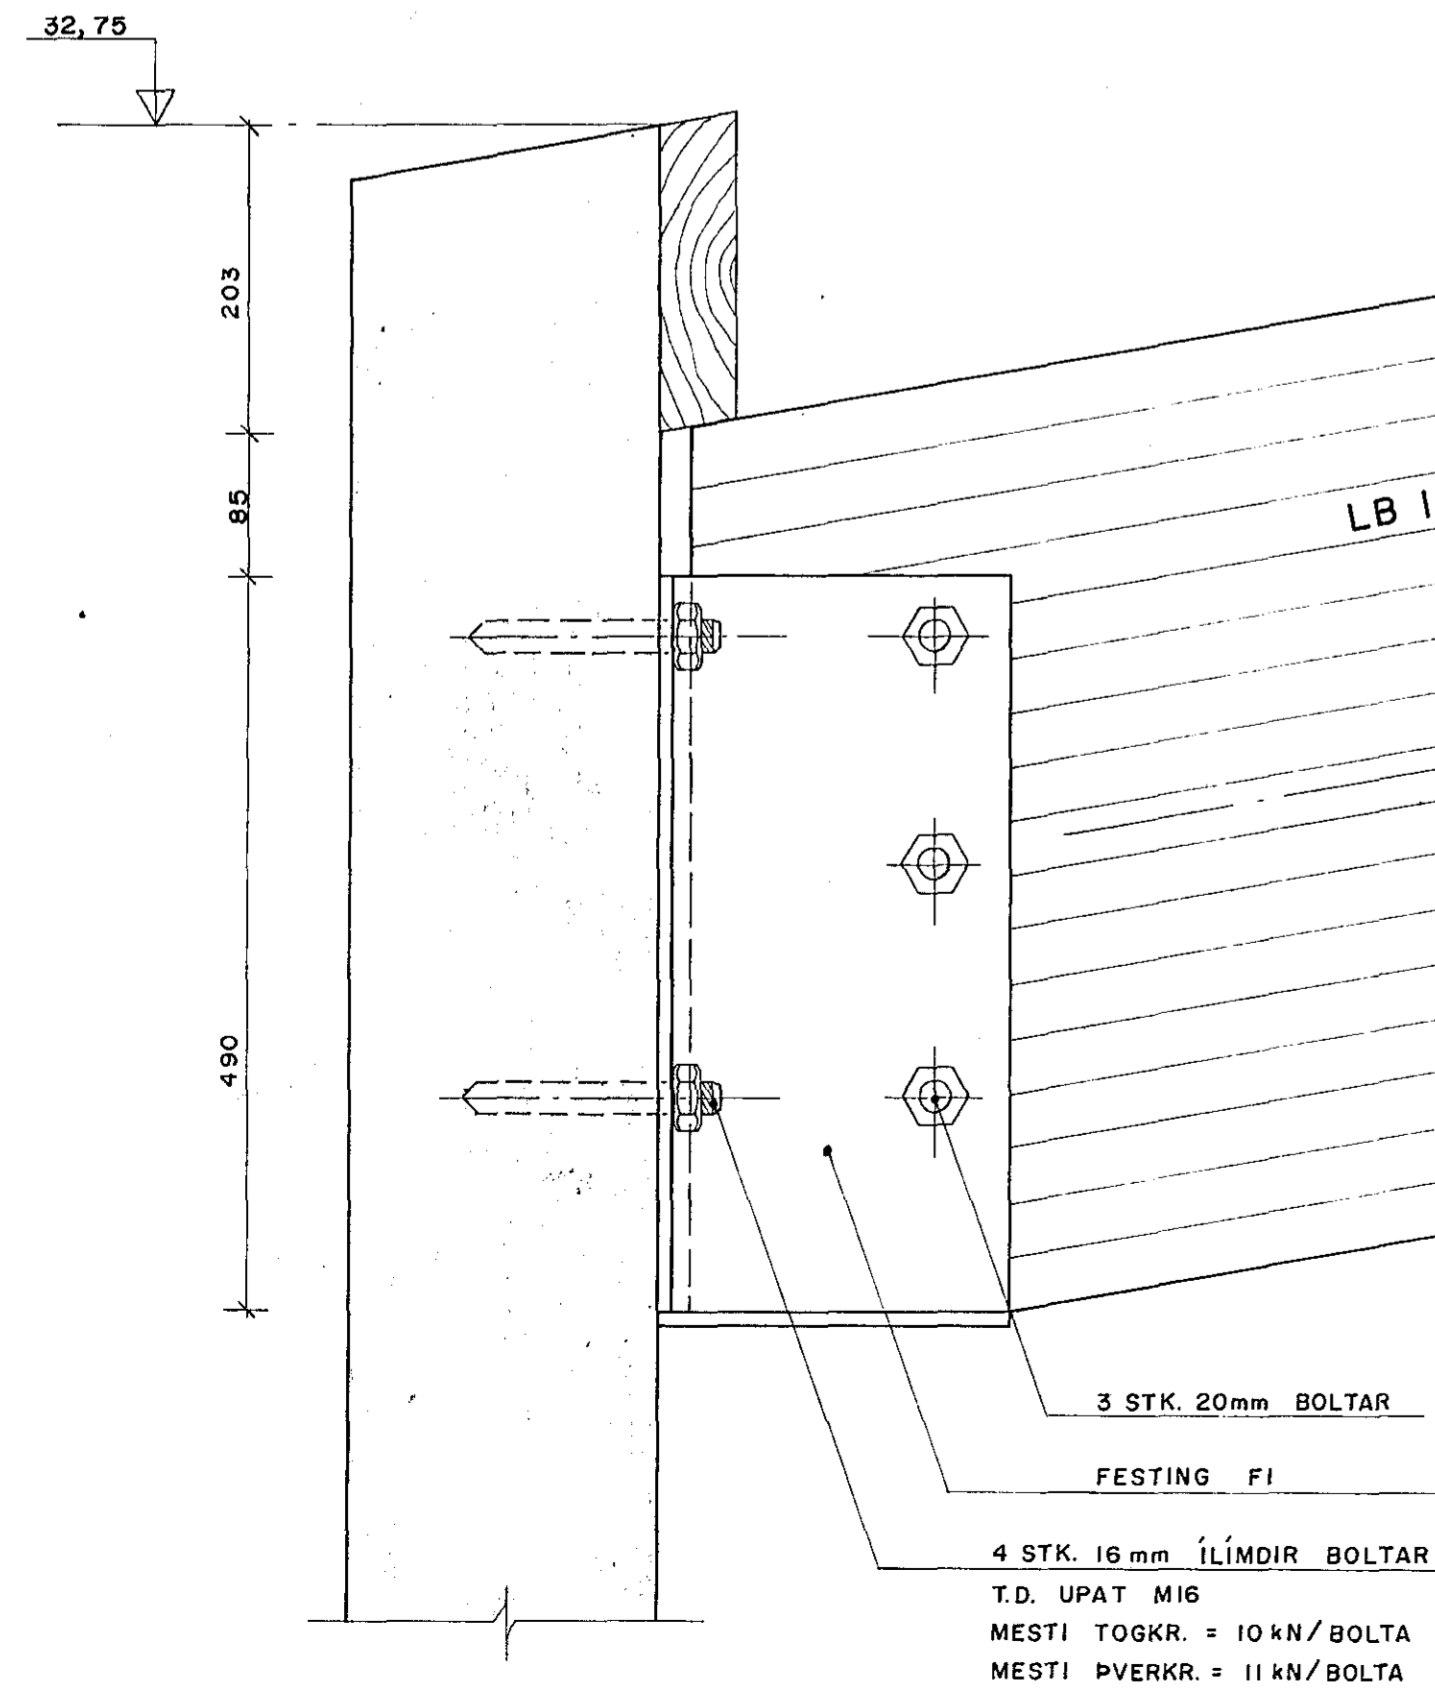

BÆJARHRAUN 2, HAFNARFIRÐI

SNID A-A, B-B, L-L OG M-M	KVARÐI 1:5
	VERK NR. 8703
	BL.NR. B17
Verkræðistofa Stefáns Veturíðasonar CONSULTING ENGINEERS	TEIKN. e.n. REIKN. S.V.
ADALSTRETI 13 BOLUNGARVÍK - Sími 94-3576 REYKJAHAFNARVEIÐI 48 HAFNARFIRÐI - Sími 91-2376	DAGS. APRÍL 1988
	SAMP. <i>Stefan Veturid</i>