





SNID A-A 1:50

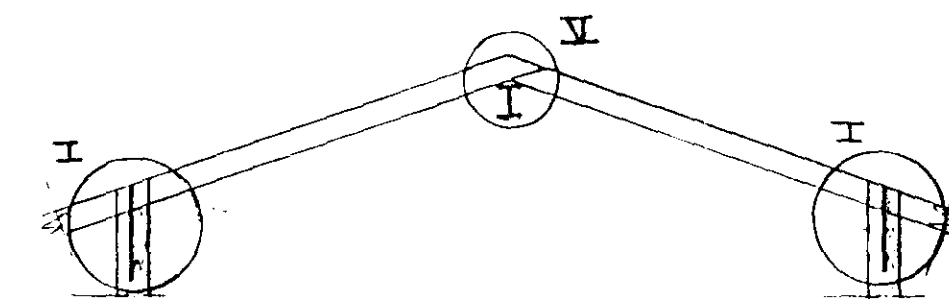


SNID B-B 1:20

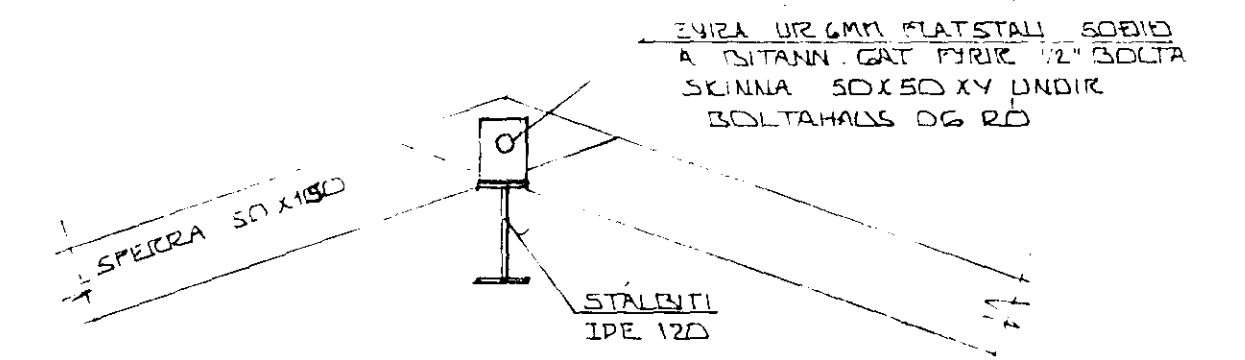

DEILI V 1:10

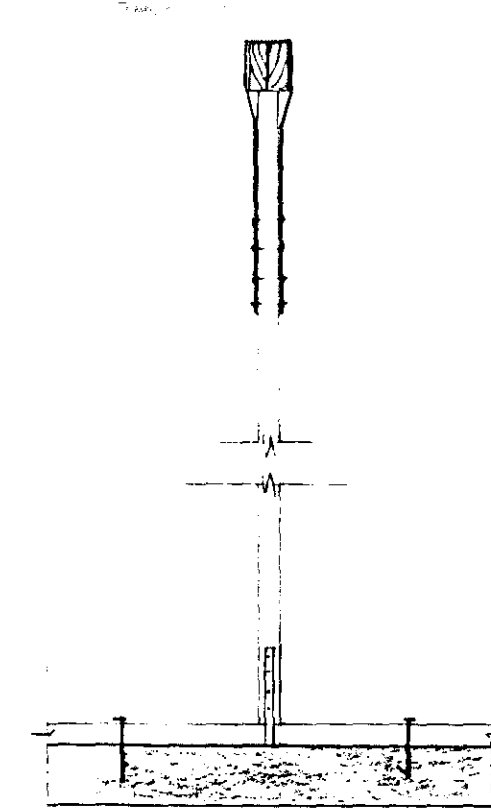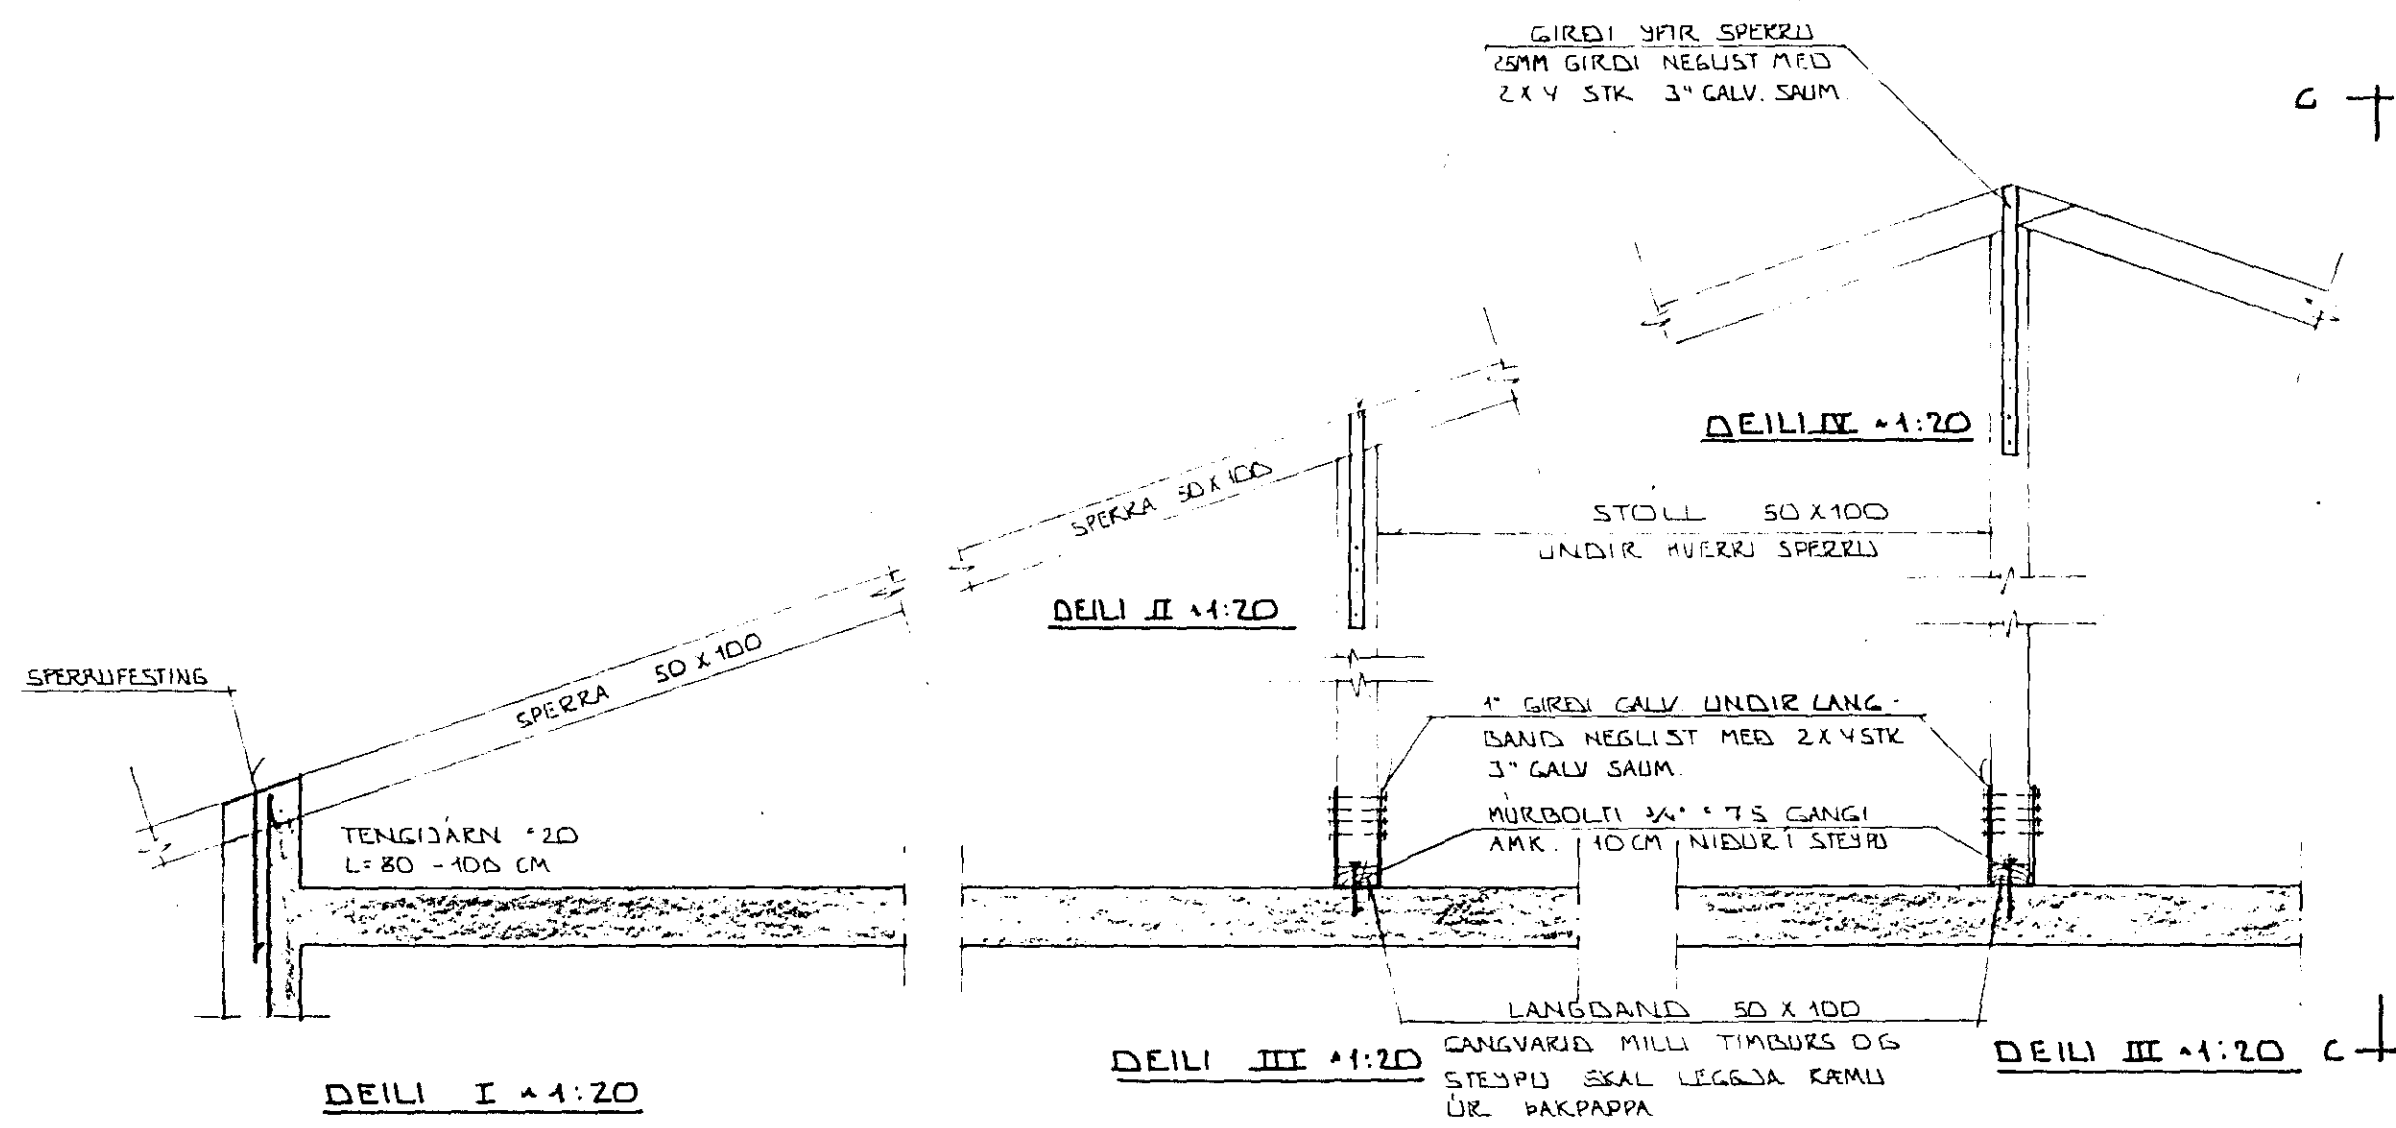

SNID C-C 1:20

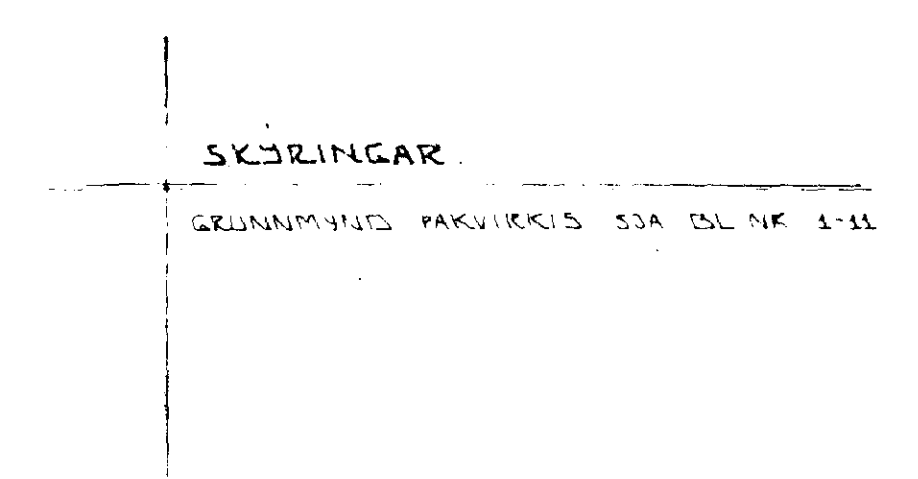

DR. NR.	DAGS	EDLI	BREYTINGAR	SIGN
BÆJARHRAUN 8 HAFNARFIRÐI				DAGS APRÍL 195
PAKVIRKI SNID OG SERMYNDIR.				TEKNAÐ
				VERK NR 8507
MELIKV. 1:1 50-1:20				BLADNR
SIGURÐUR ÞORLEIFSSON TEKNIFRÉDINGUR F.T.F.F.I.				1-11
STRANDGÖTU 11 HAFNARFIRÐI SIMI 54751				