



SÚLA S 1.1. x 1:20

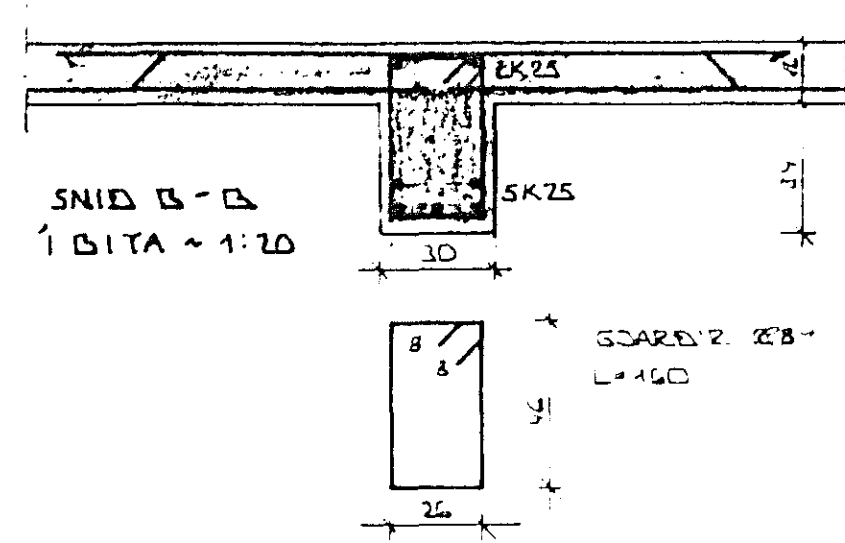


SNID B-B
í BÍTA ~ 1:20

SK 25
L=160

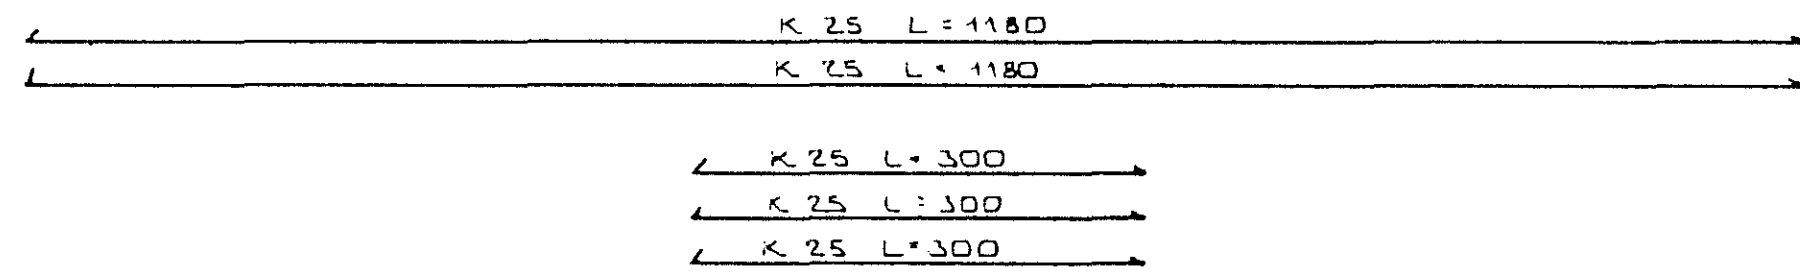


JÁRN Í EFRI DRÚN BÍTA B.1.1


SÚLA S 2 1. x 1:20

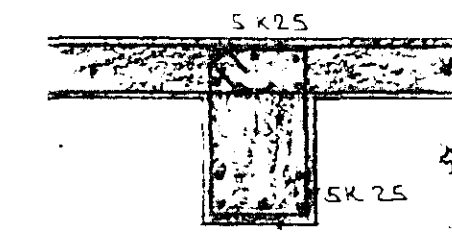

SNID í E-E í BÍTA V/SÓLU

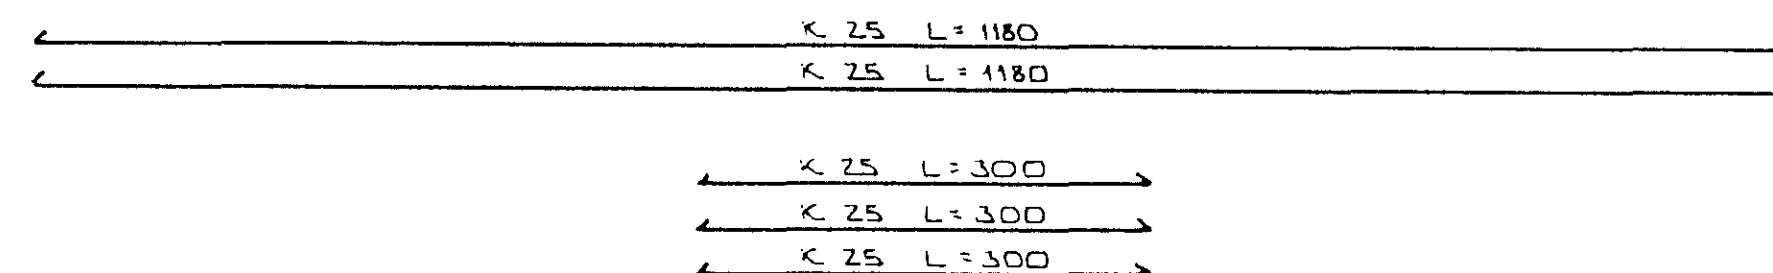


JÁRN Í EFRI DRÚN BÍTA B.1.2.

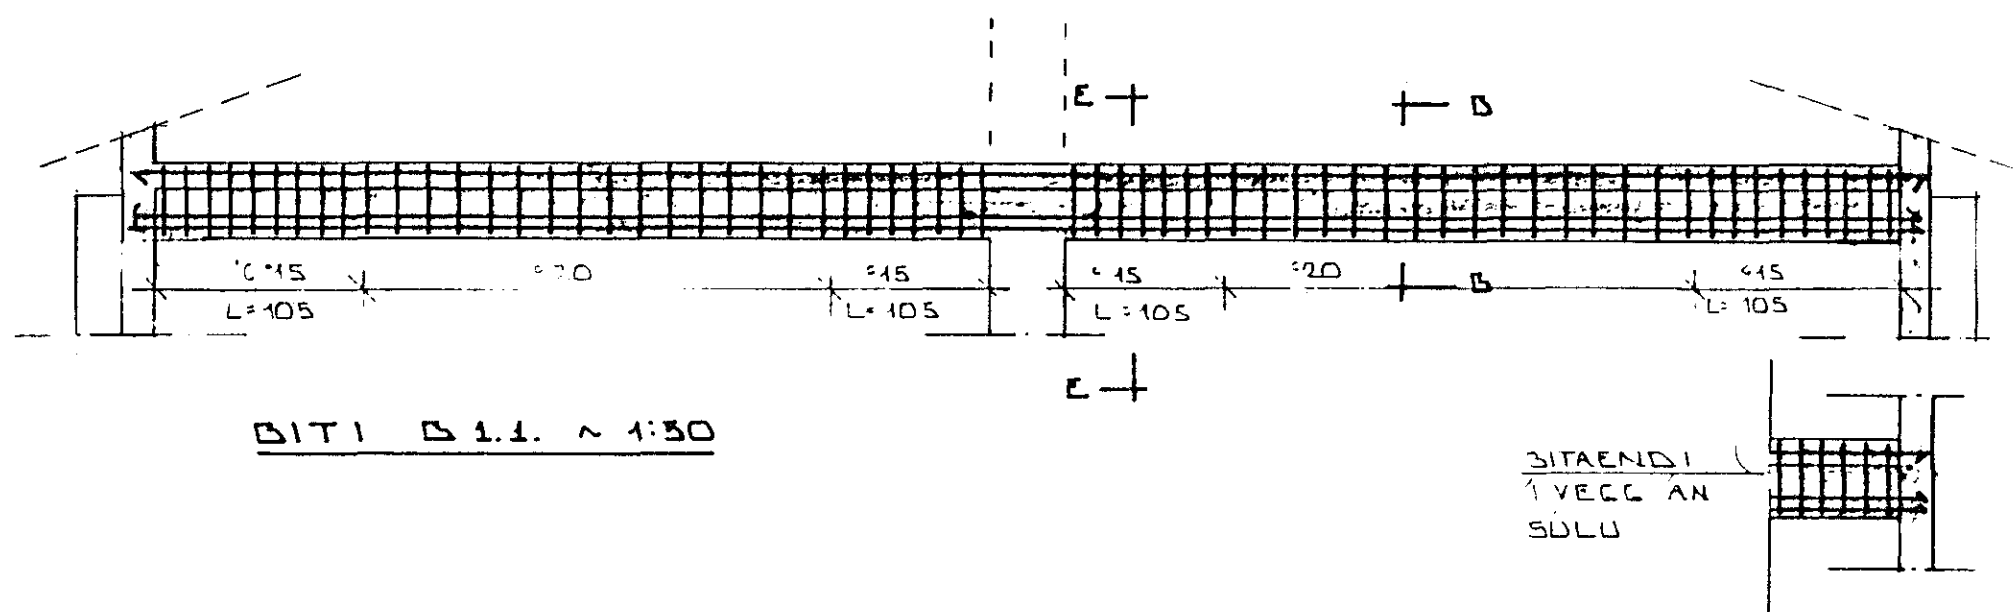


BÍTI B 1.1. x 1:50


DITAENDI
í VEGG AN
SÓLU

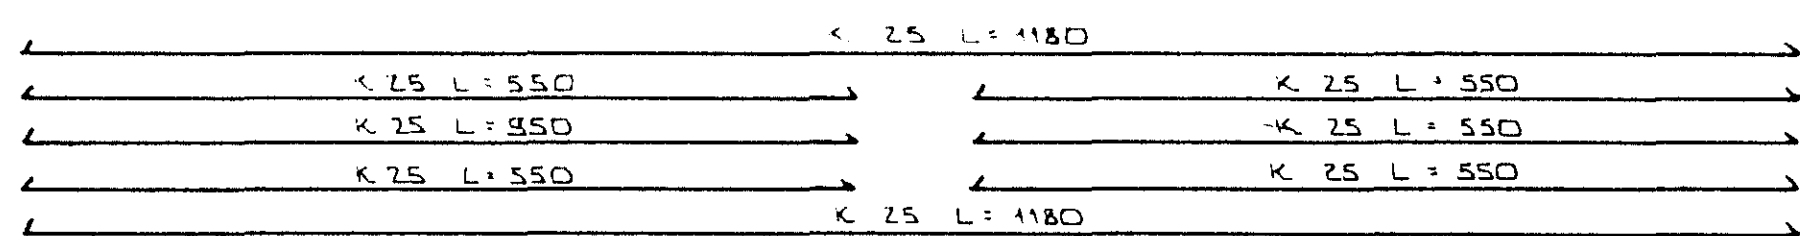

JÁRN Í NEDRI DRÚN BÍTA B.1.1.

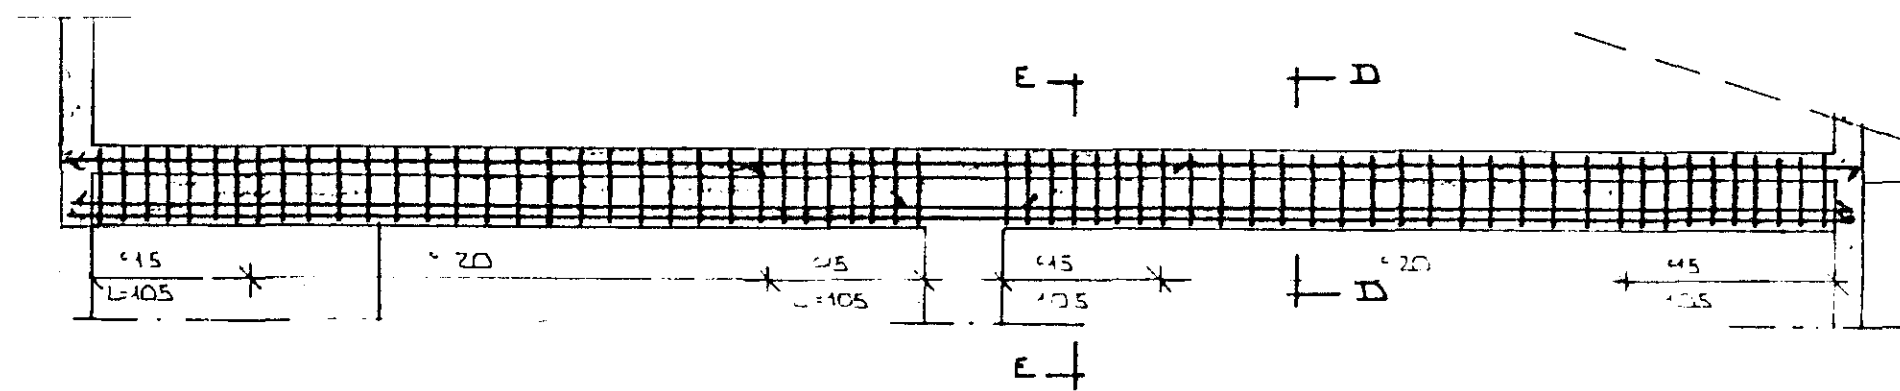

BÍTI B 1.2. x 1:50

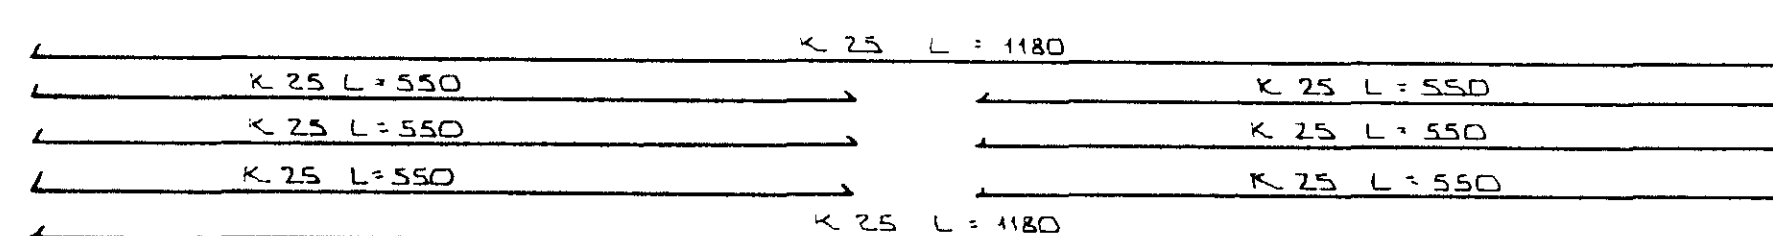

JÁRN Í NEDRI DRÚN BÍTA B.1.2.



DRUK	DAGS	EDLI BREVINGAR	SIGN
DÆJARHRAUN 8 HAFNARFIRÐI 1. AFANGI JÁRNÞENDING BÍTA 2. HÆÐ			DAGS APRIL '85 HANNA TEKNAÐ VERK NR 8507
MELUKV. x 1:50 x 1:20 SIGURDUR ÞORLEIFSSON TEKNIFRÆÐINGUR			BLAD NR 1-09
STRANDGÖTU 11 HAFNARFIRÐI SIMI 54751			