


6/2 91  
Fulln +  
30

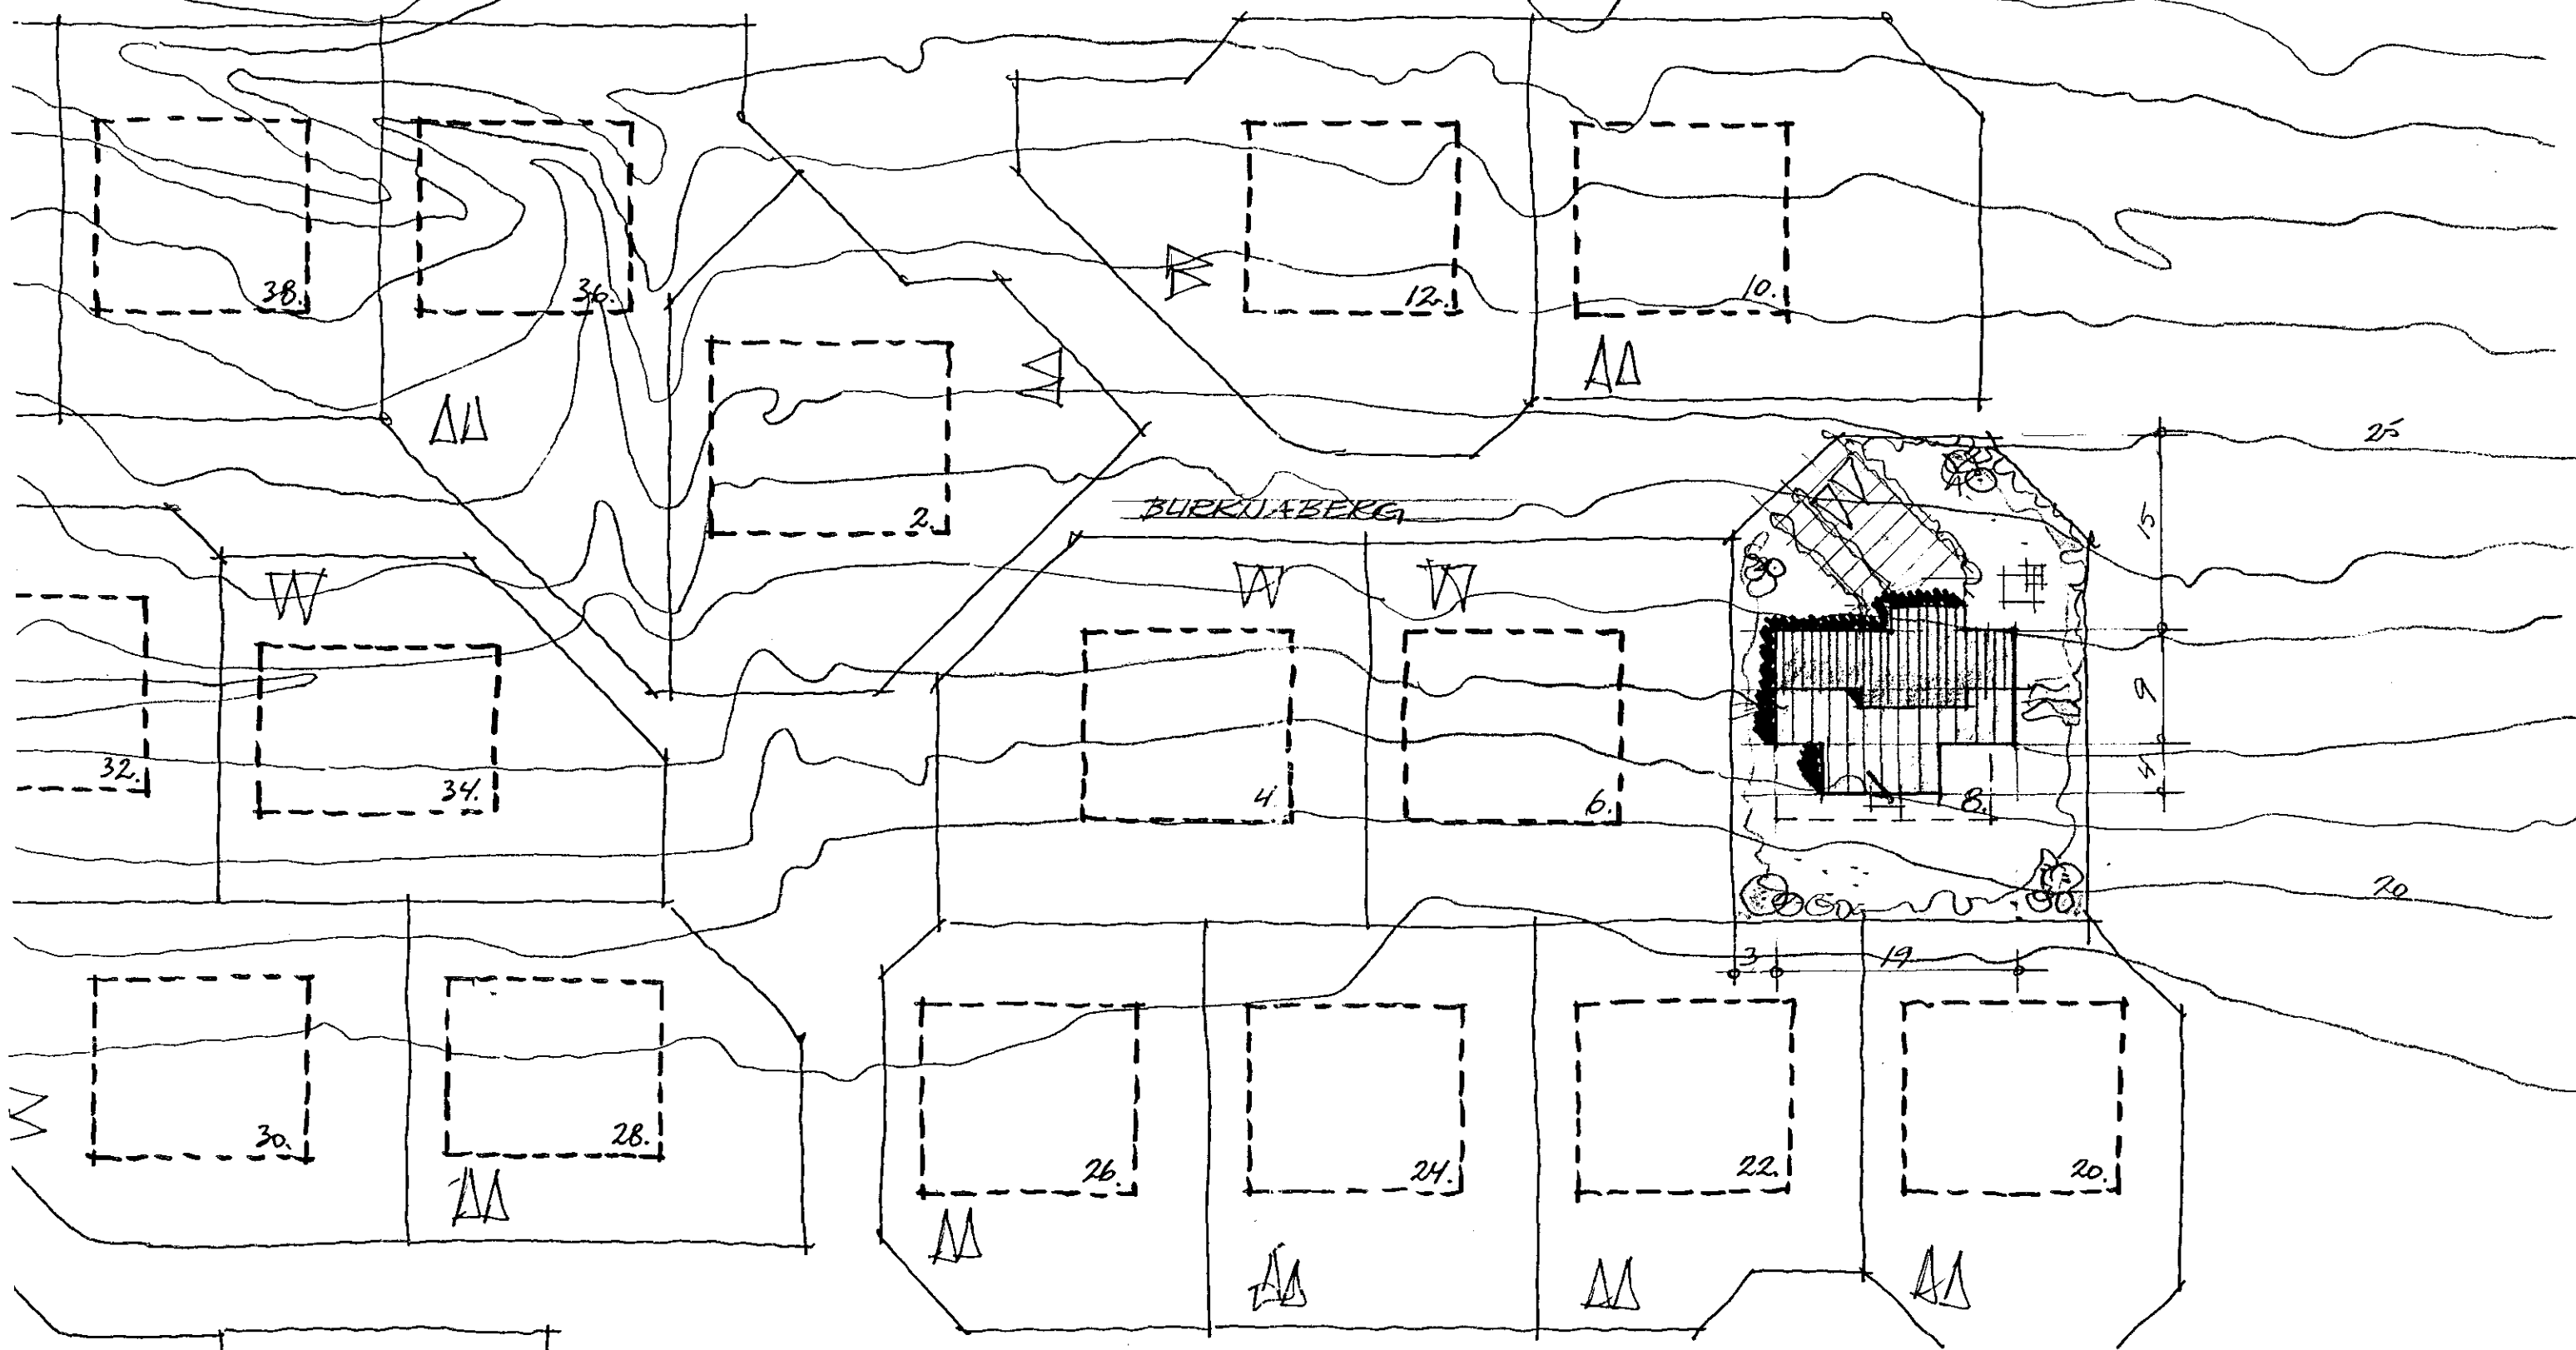

AFSTØDUMYND 1:500

BLIRKNABERG 8, HANARFIRÐI / "FRUMTILÞGUR" JAN. 191 SIG. HALLGRÍMSSON FAI.