




1 KYNDIKLEFA KOMI  
ASBESTKLÆTT LOFT.

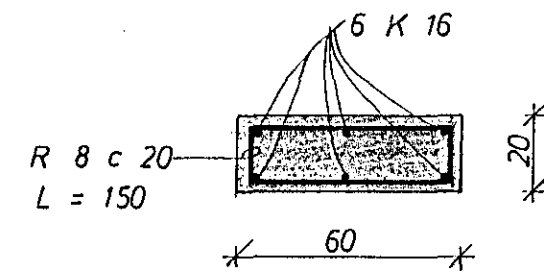


SÚLA 2 1:20

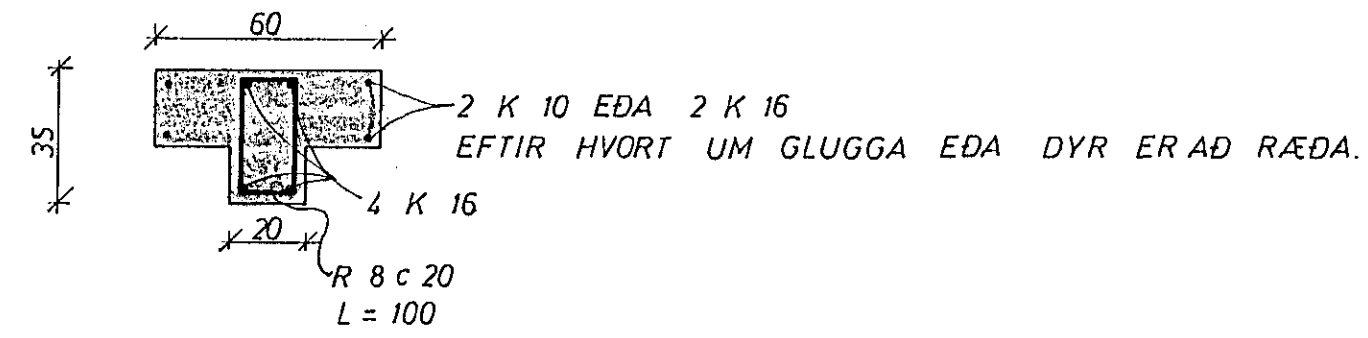


SÚLA 1 1:20

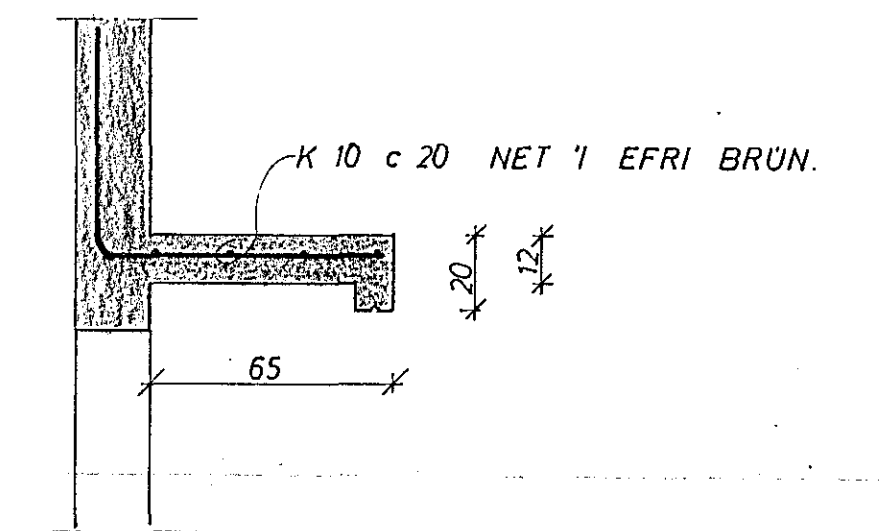


SNID D 1:20

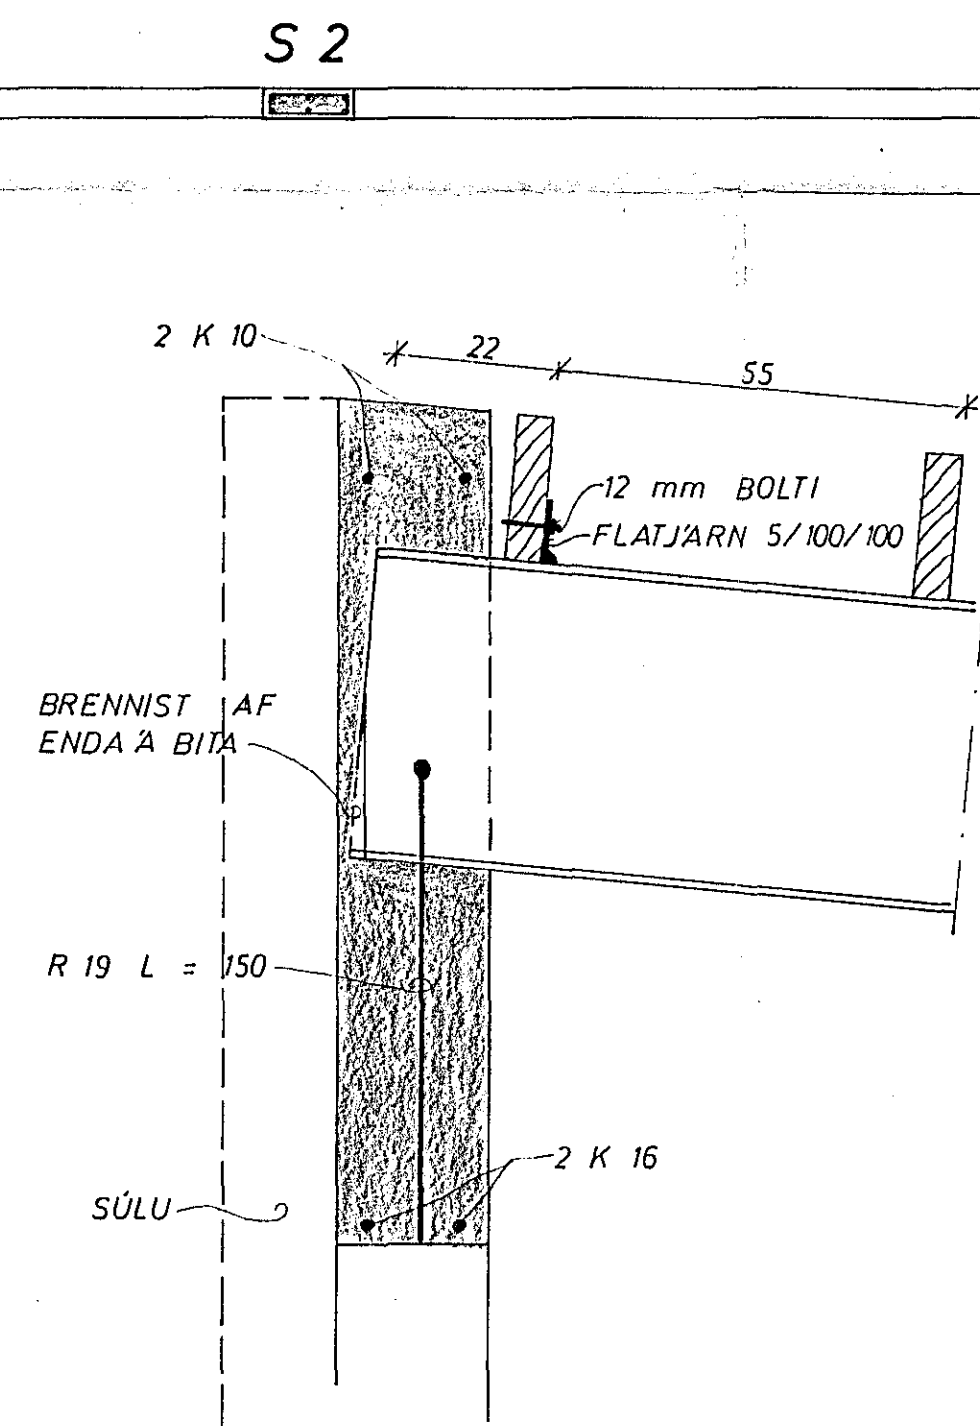

SNID A 1:10

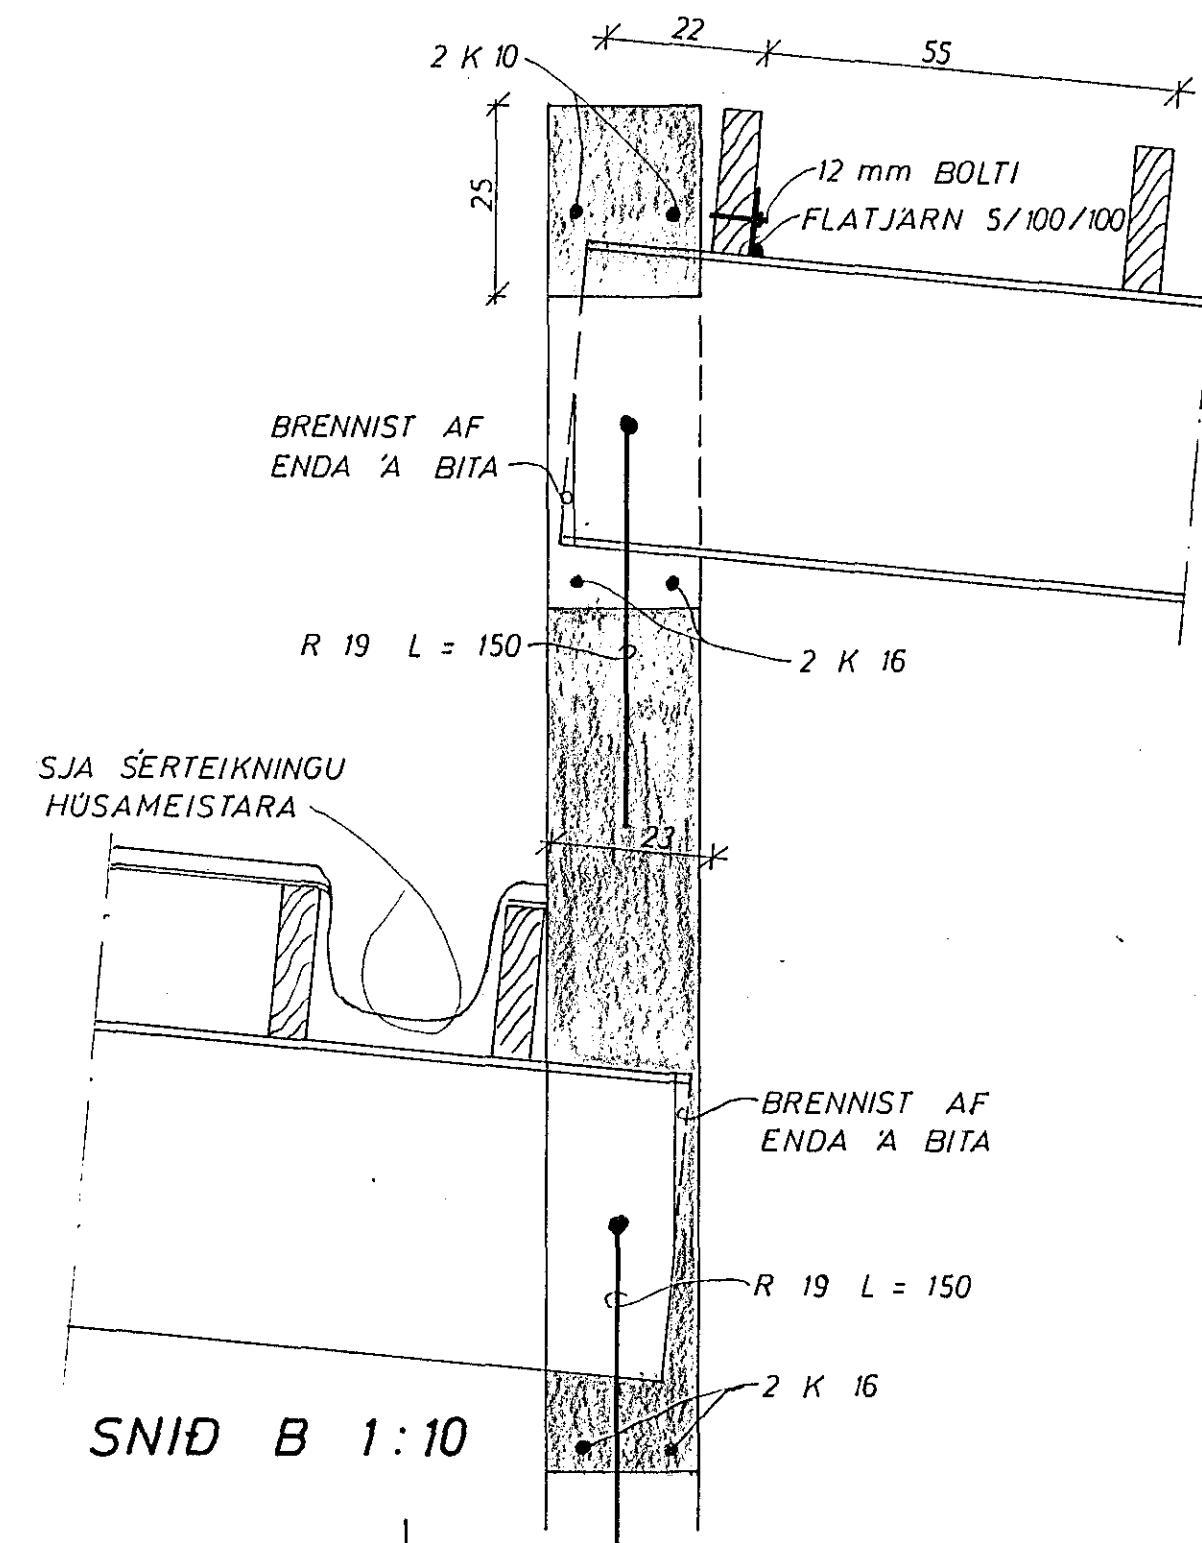

SNID B 1:10

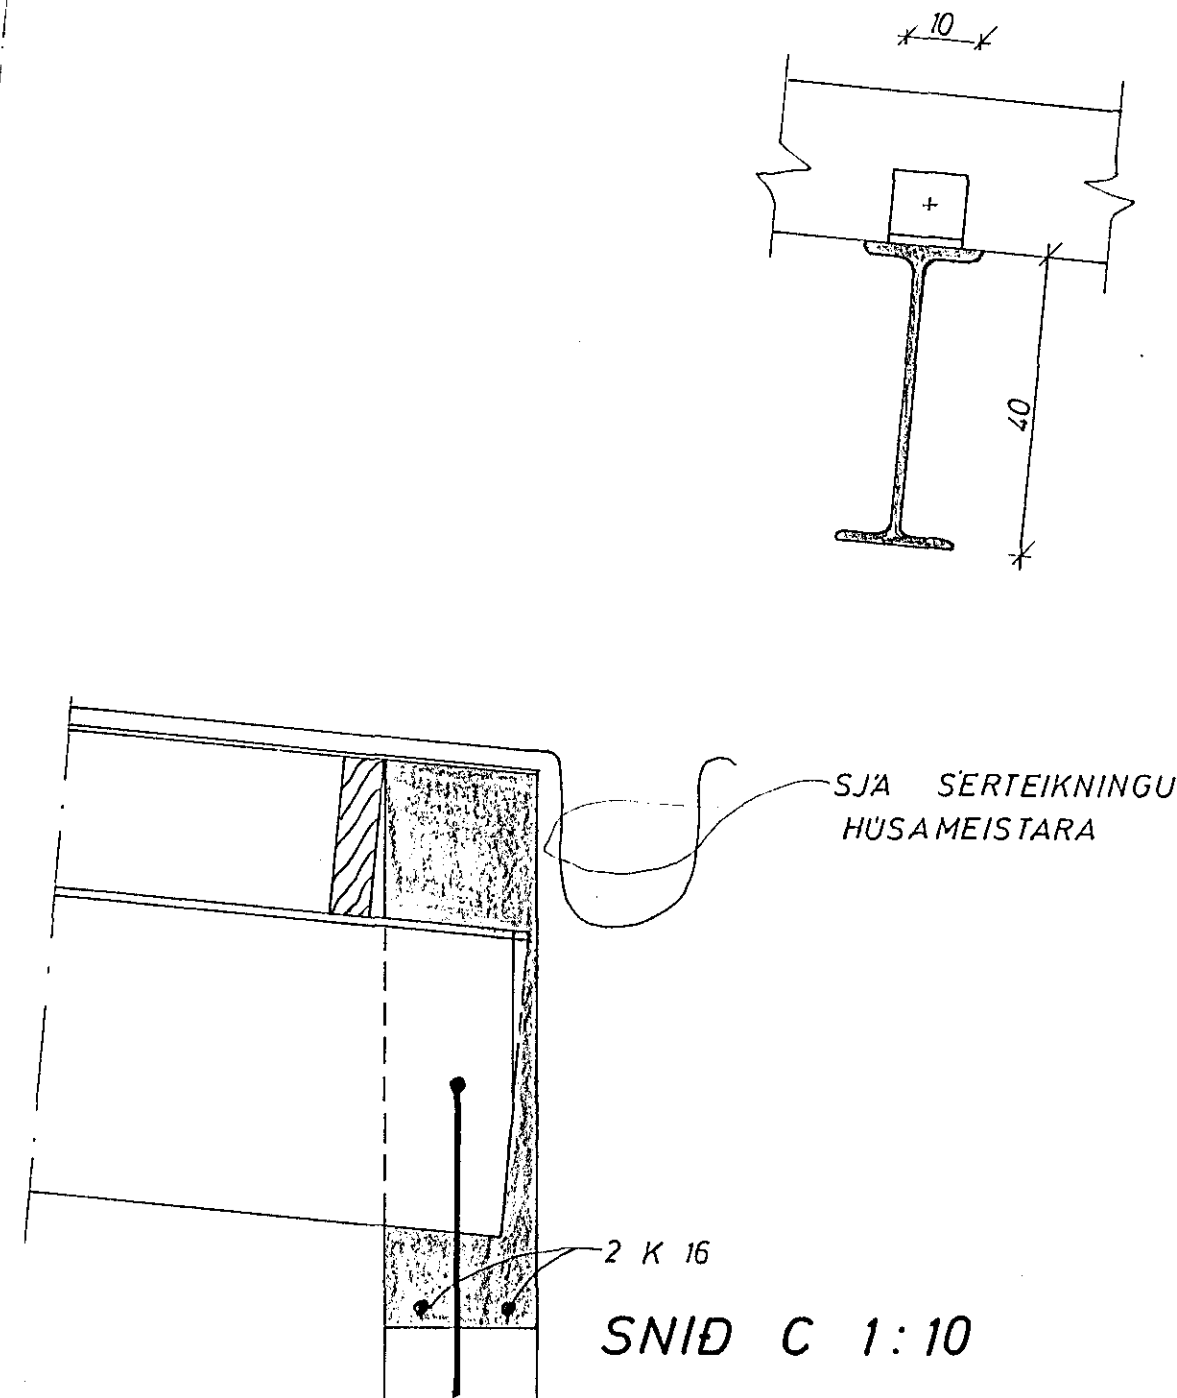

SNID C 1:10

TIL HLIDAR VID DYR OG GLUGGA OG UNDIR GLUGGA  
A GAFLI KOMI 2 K 10, EN YFIR 3 K 10, NEMA  
A INNKEYRSLUDYRUM, ÞAR KOMI 2 K 16 UMHRVERFIS,  
BÆÐI YFIR OG TIL HLIDAR. TIL HLIDAR VID OG  
UNDIR GLUGGA, A HLIDUM KOMI 2 K 10, EN YFIR  
2 K 16, TIL HLIDAR VID INNKEYRSLUDYR KOMI 2 K 16  
EFST 1 ÚTHRING UNDIR SPERRUM KOMI 2 K 10.



DALSHRAUN 10 HAFNARF	M 1:10 1:50 1:20	VERK: 7222	TEIKN.NR. 2
VEGGIR OG SÚLUR	H. 1973 T. 1973	Y. S.	DAGS. OKT. '73
JÓHANN GUNNAR BERGÞORSSON VERKFR. MVFL. STRANDGÖTU 11 SÍMI 53315	BREYTT.		