

1 REYKHAF
8 K 8 LÖDR
OG LYKKJUR
R 8 c 20 LAR

R 10 LYKKJAD-
YFIR
SPERRUENDA

LOFTRAS
8 mm BIL

FRANGUR A KANTI
SJA HUSAMEISTARA

2" x 8" c 55

1 10 c 480 EDA INP 36 c 480

1" x 8" LASKAR
MIN 50

1" x 8" LASKAR

MIN 300

B ←

C ←


A ←

2" x 8" c 55

LOFTRAS
8 mm BIL

TENGING HUSA
SJA HUSAMEISTARA

R 10 LYKKJAD
YFIR
SPERRUENDA

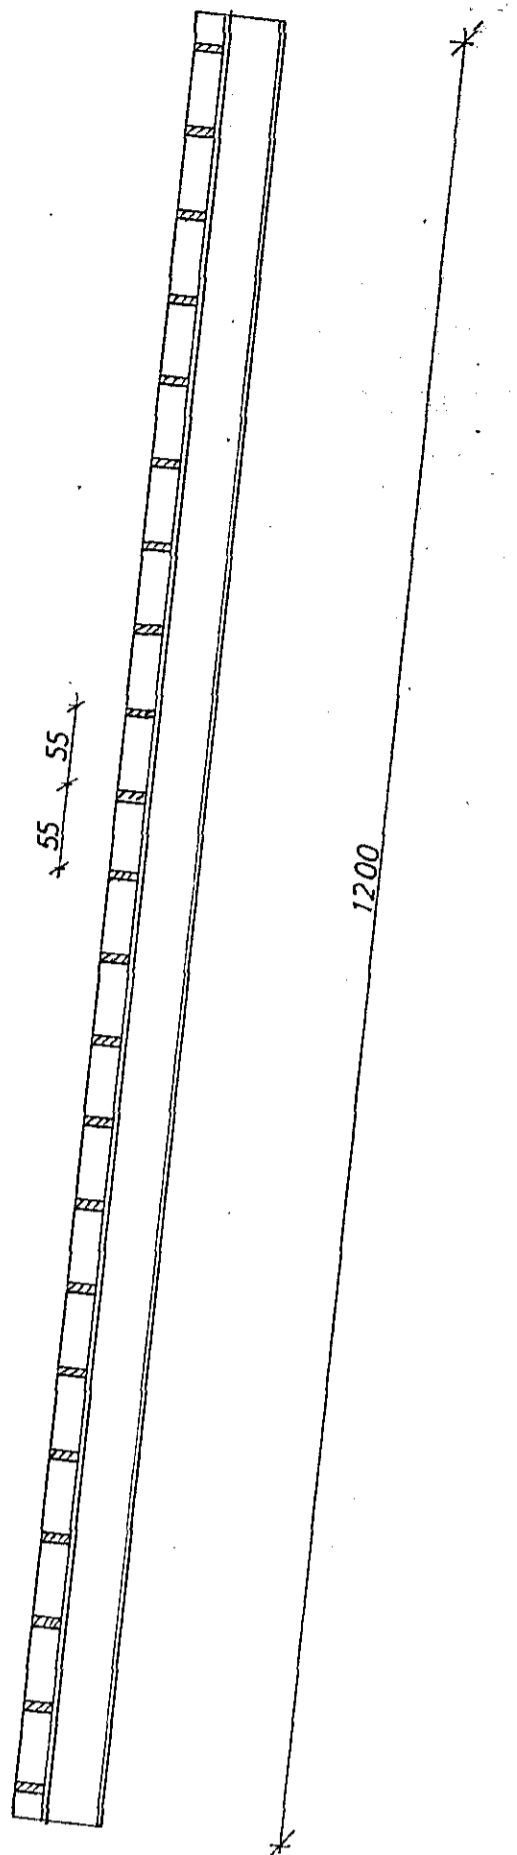


BITI SÉÐUR FRÁ HLÍÐ 1:50

SKÝRINGAR:
SPERRUR OG STÓLA SEM LIGGJA
A EÐA AD STEYPU SKAL RÝÐA
MED FÚAVARNAREFNI.
ALLUR SAUMUR Í ÞAKI SKAL VERA
ZINKHÚÐADUR.

LOFTRAS SE SAMKV. TEIKNINGU
(8 cm PR m² ÞAKFLATAR)

SNÍÐ A. B. C. SJA TEIKN. NR. 2.

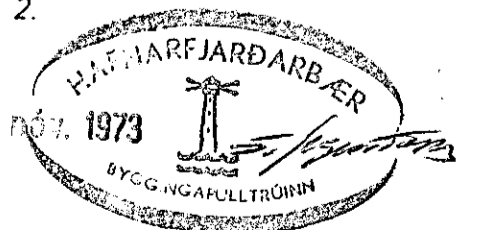

DALSHRAUN 10 HAFNARFJ.	M. 1:50	VERK. 7222	TEIKN.NR. 3
ÞAK	H. v. b. T. all.	Y. S. v. b.	DAGS. JÚNÍ '73
JÓHANN GUNNAR BERGÞORSSON VERKFR. MVFI. STRANDGÖTU 11 SÍMI 53315	BREYTT		