




UNDIRSTÖÐUR S1 1:20

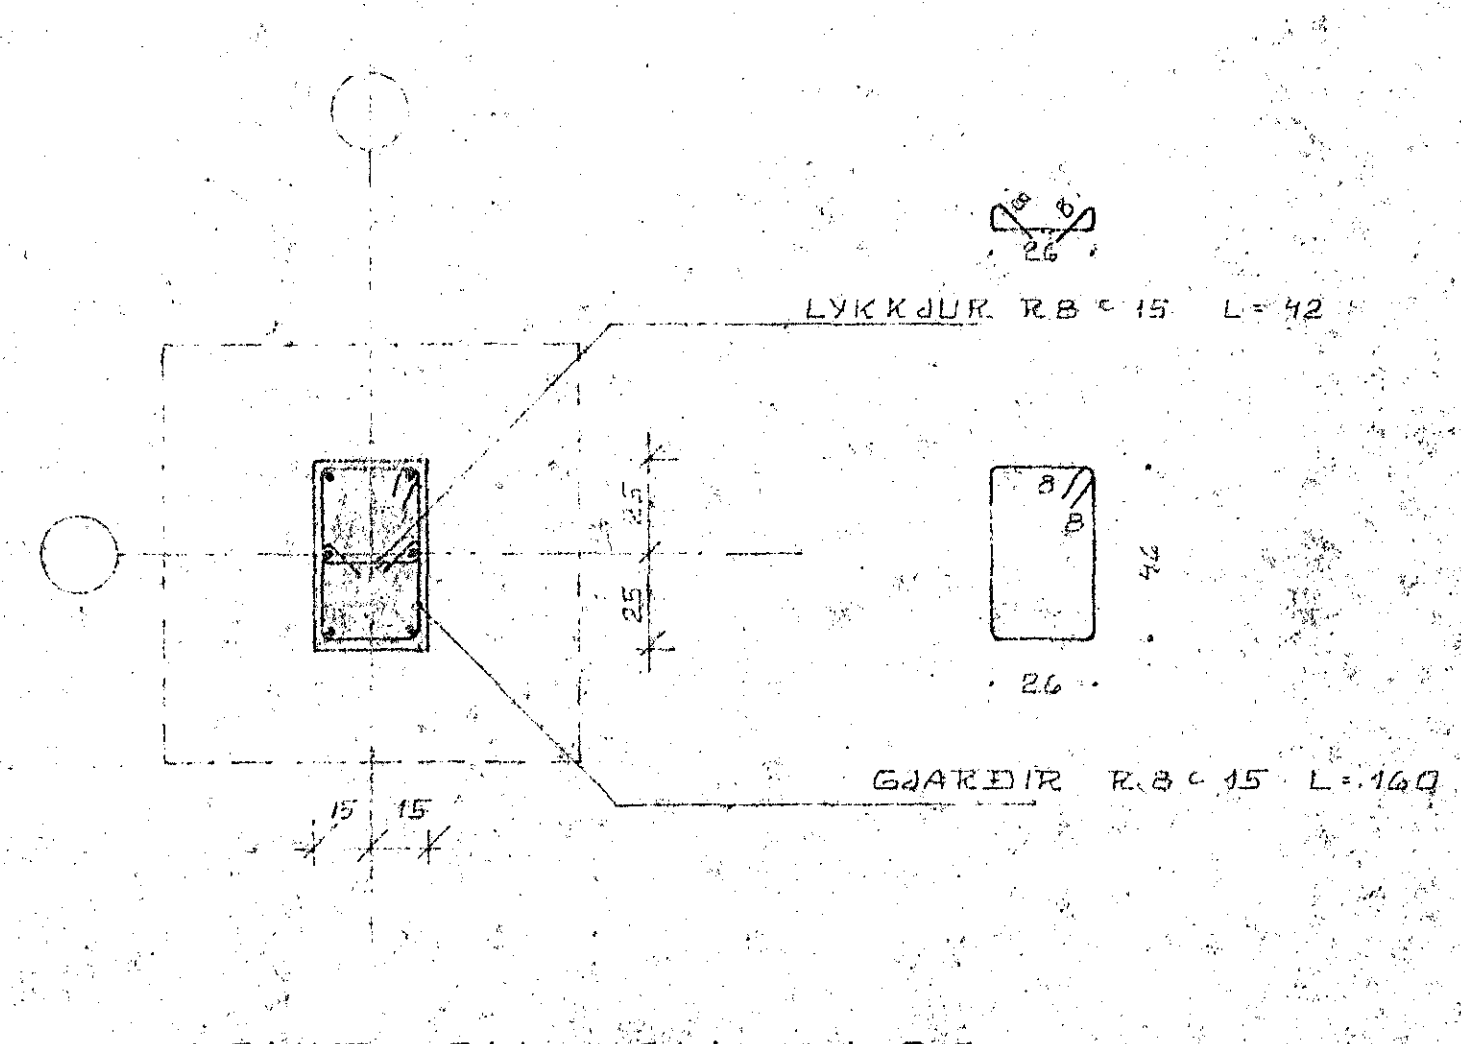


SNID S1.b - S1.b 1:20

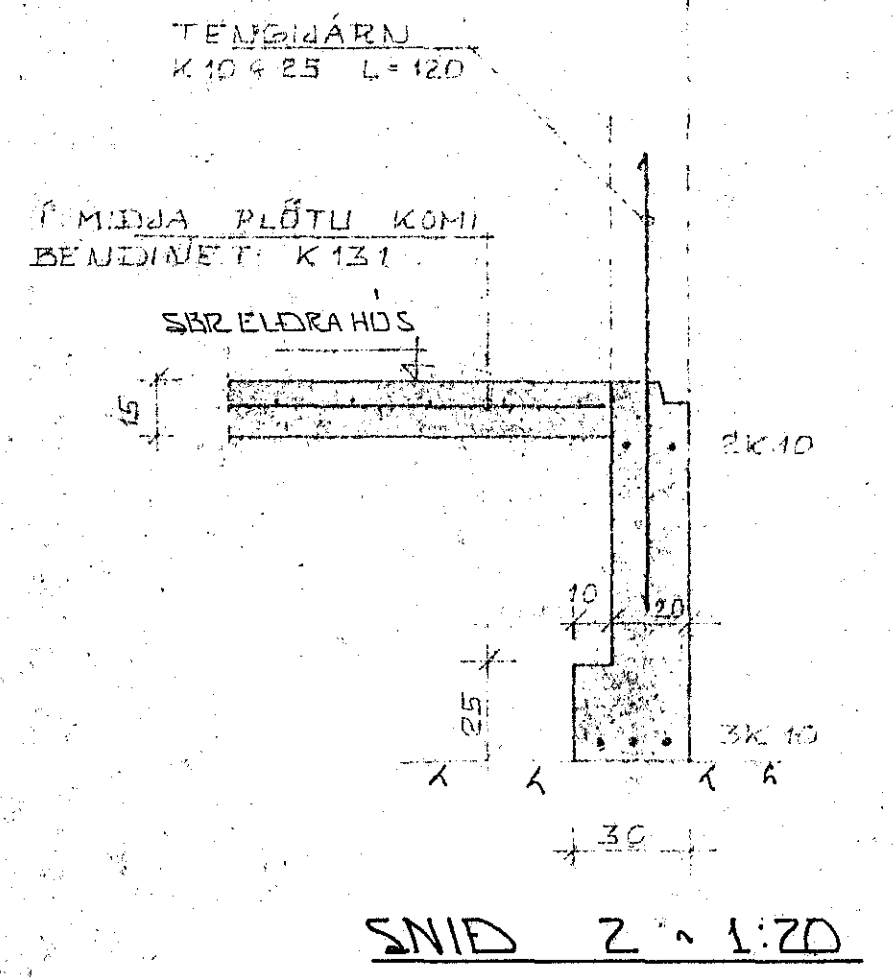


SNID 2 - 1:20

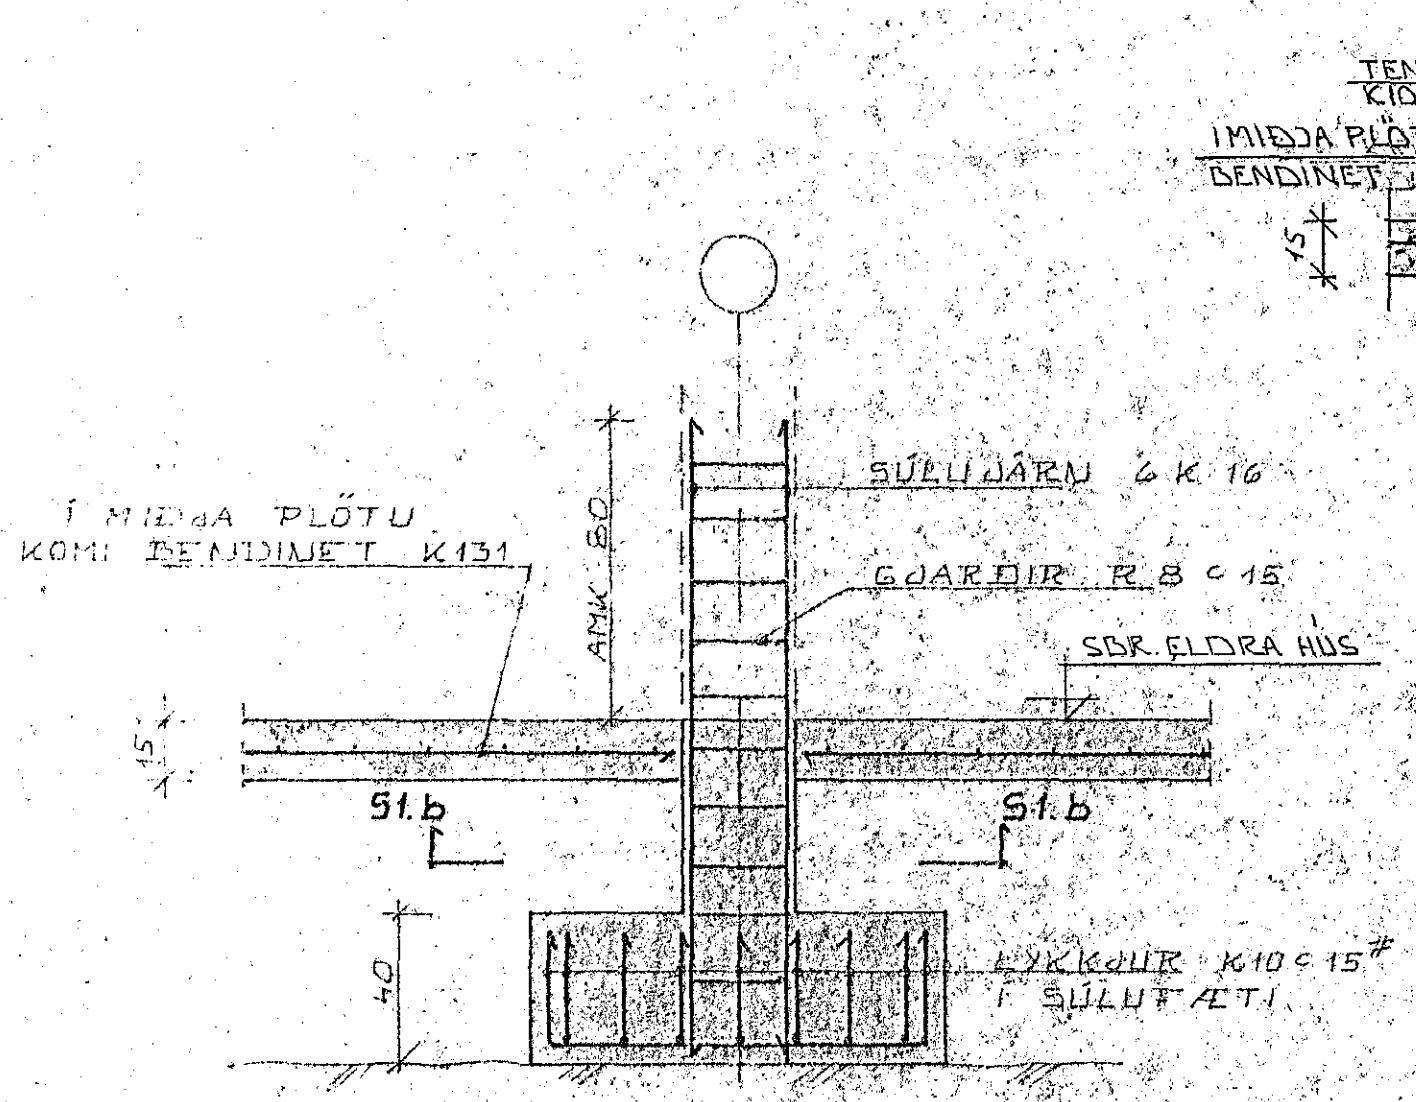


SNID S1.a - S1.a 1:20

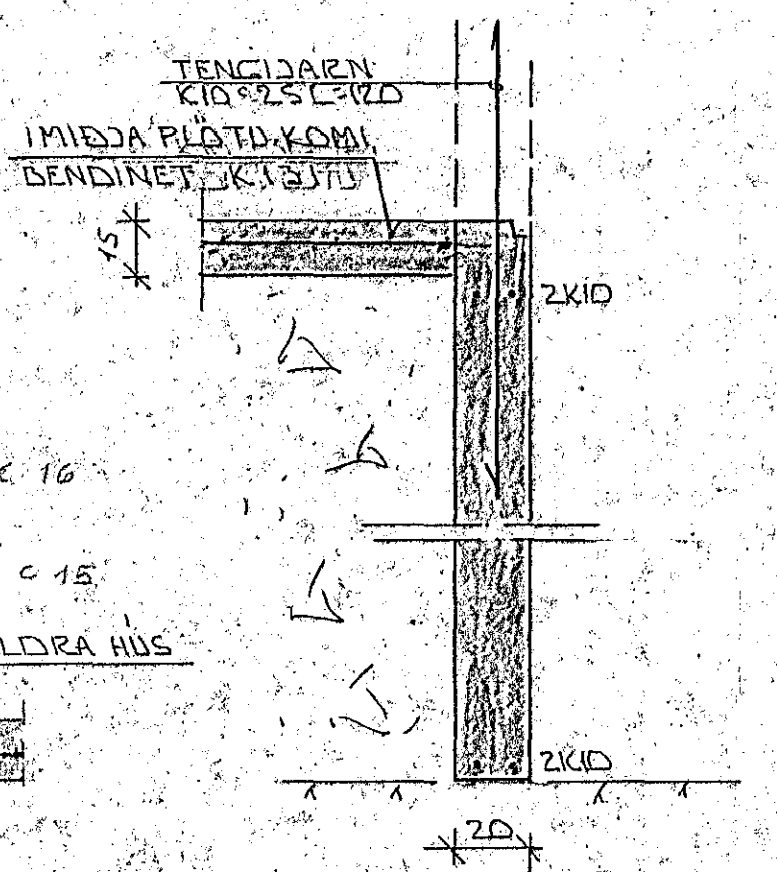

SNID 1 - 1:20

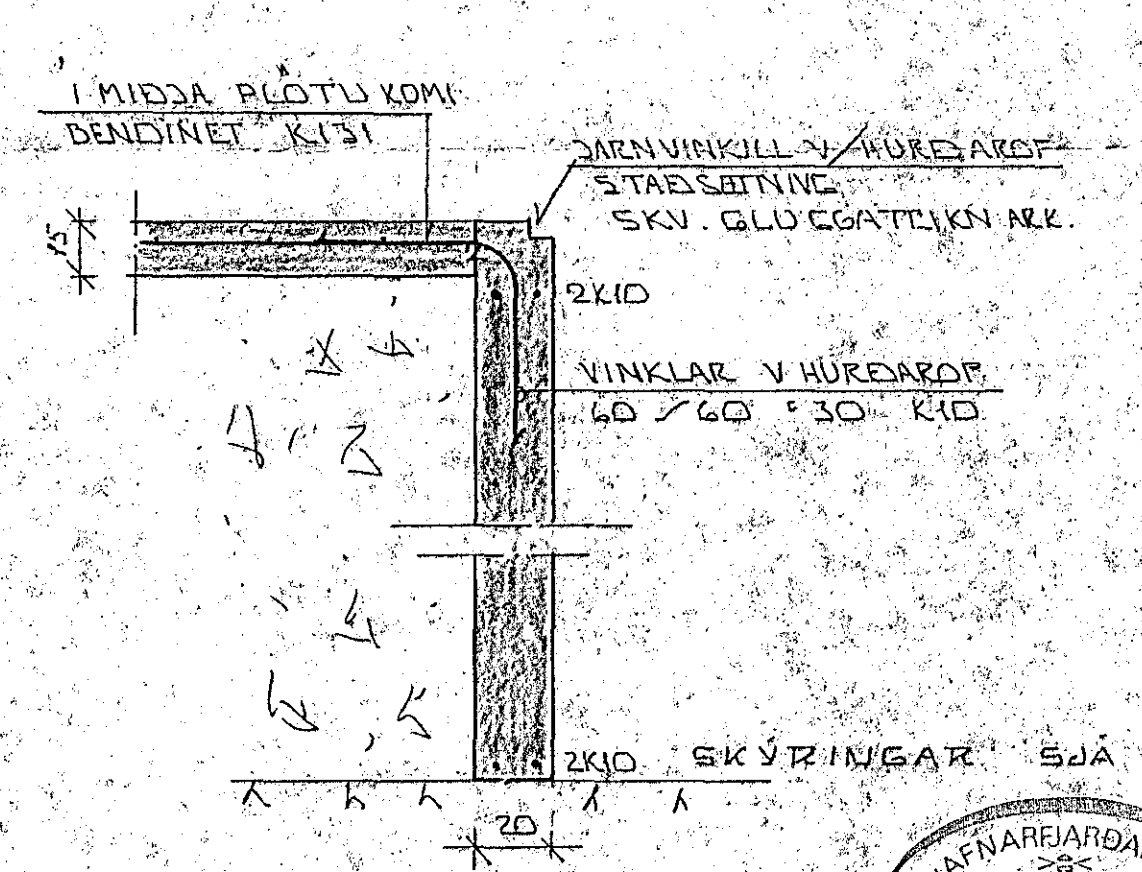


SNID 4 - 1:20

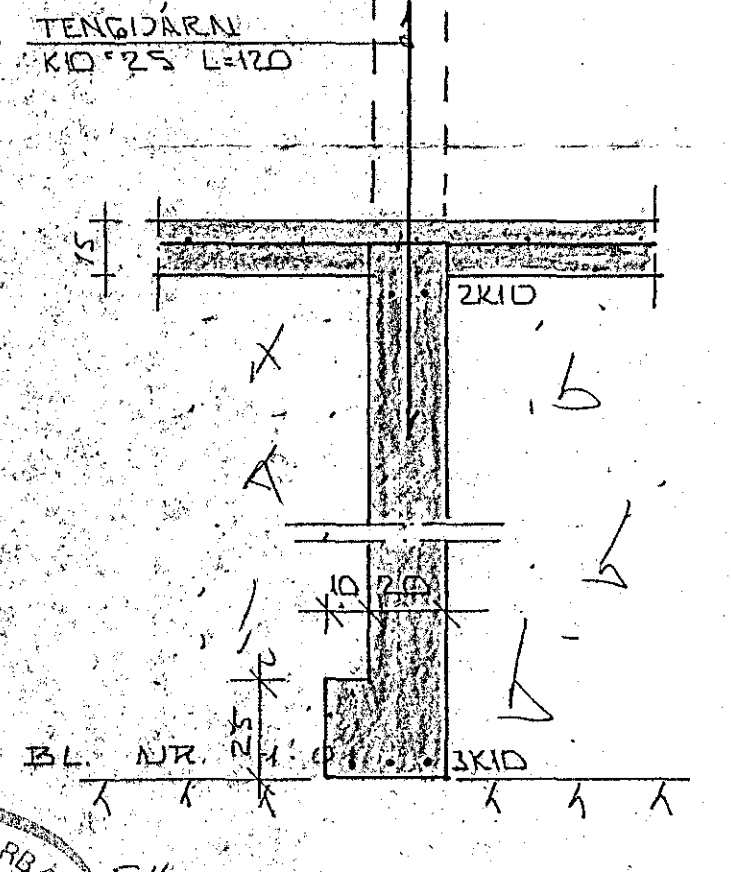

SNID 3 - 1:20

SKÝRINGAR

ALMENNAR SKÝRINGAR SJA BL. NR. 1-01
GRUNNMÝND UNDIRST. SJA BL. NR. 1-02
INN I UNDIRSTÖÐUR KOMI GRUSAR FEDA
HRAUNFILLING FROSTFRÍ ER ÞÁPPIST I LÖGUM.
LACHTIKT RADIÐT AF STERA KOPPUNNAR.
2K 10 EFST OG NEDST I SOKKULVEGGJUM
JARNIN SÉI SAMFELLD OG HEIL UM HORN.
VIÐ SAMSKETTI SKULU RAU SKETT AMK SEM
SVARAR SKYTTI LENOÐ. ATHYGLI ER VAKIN A
AKVÆÐUM RAFVILTU UM SAMTENGINGU NEDRI
SOKKULJARNNA SJA TEKNIINGU RAFLAGNA
HÖNNUDA.

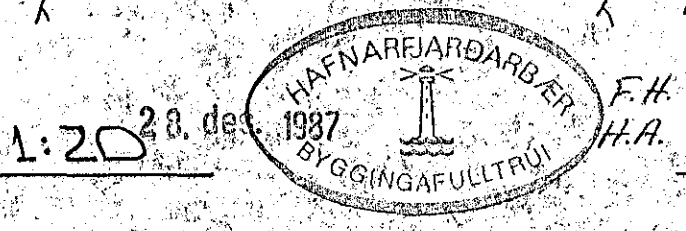

| | | | |
|---------|------|--|---------------|
| BR. NR. | DÁGS | EDLI BREVINGAR | SEIGN |
| | | DALSHRAUN 10 HAFNARFIREÐI | DAGS SEPT '87 |
| | | SNID OG SERMÝNDIR I UNDIRSTÖÐUM. | HAFNAR |
| | | MÆLIKV. 1:20. | TEIKNAR |
| | | SIGURÐUR ÞORLEIFSSON TEKNIFRÆÐINGUR F.T.E.T. | VERK NR. |
| | | STRANDGÖTU 11 HAFNARFIREÐI SÍMI 54751 | BLAD NR. |
| | | | 1-03 |