



LOFT YFIR KJALLARA NOTDUNGI 1000 KG/M²
 -1:50-

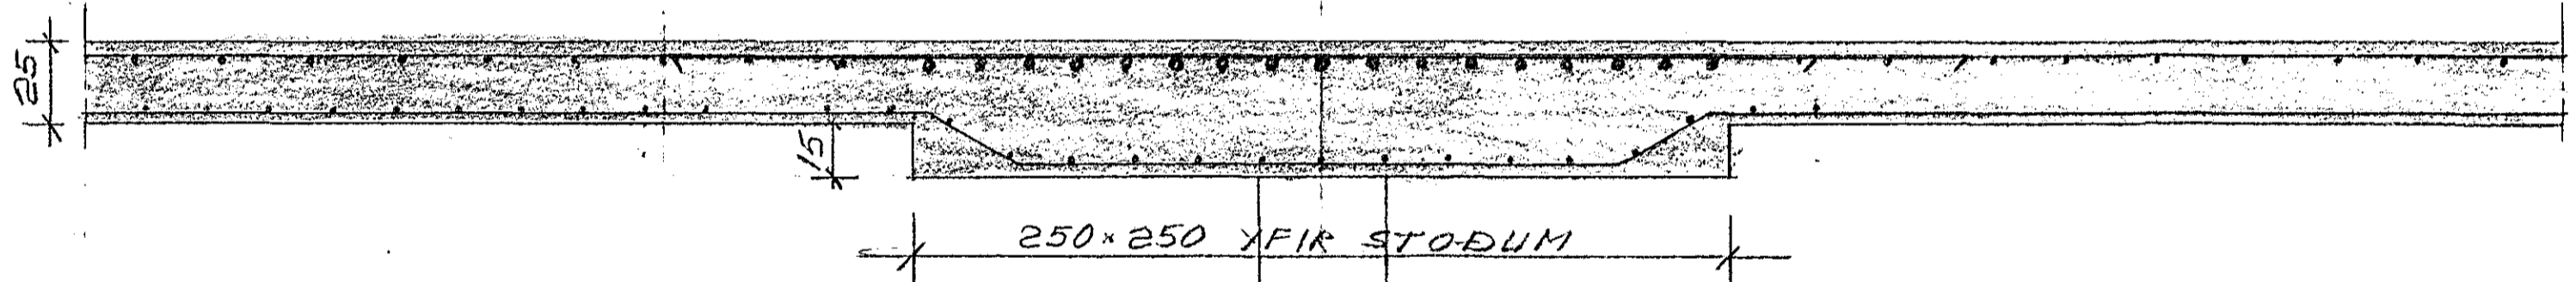

A3 1:20

STEYPA S-200
 JARNBENDING KAMBSTAL KS 40
 JARN I NEDRI BRUN PLOTU HEILDREGIN
 - " - EFRI - " - " - PUNKTERUD

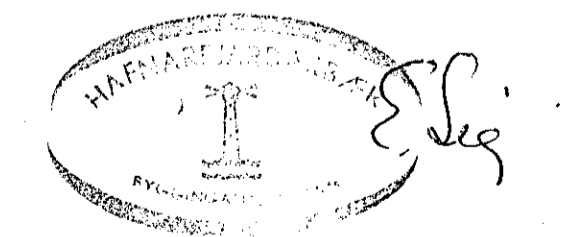

DALS HRAUN II HAFNARF II AFANGI

BLAD 3 LOFT YFIR KJALLARA

HAFNARF JUNI 176

Þóroar Þ. Þorbjörnsson