




SNID A 1:20

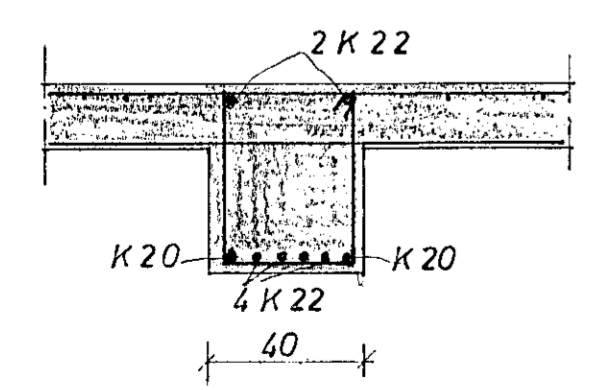


SNID B 1:20

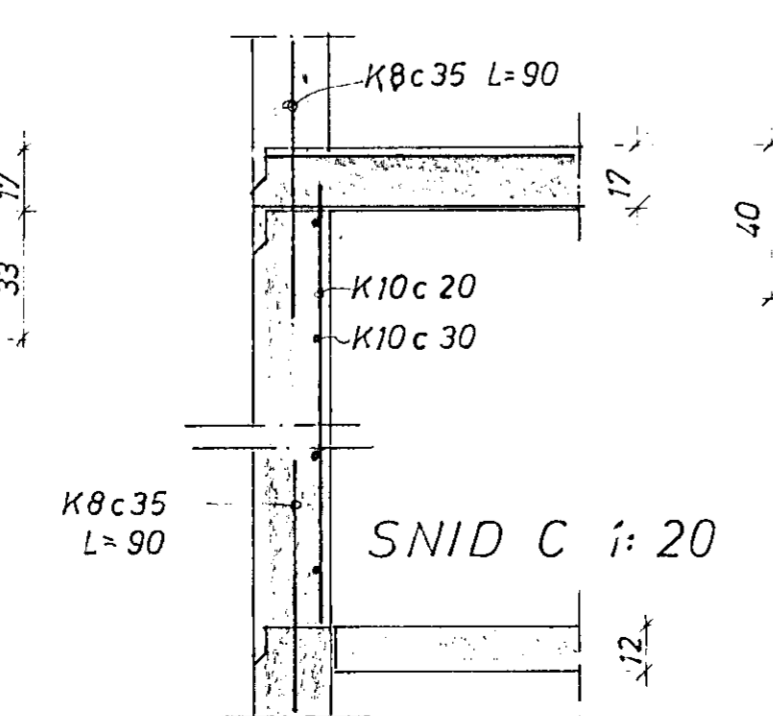

SNID C 1:20

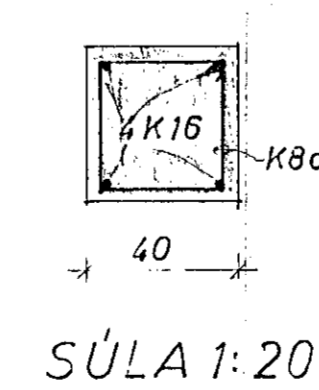


SÚLA 1:20

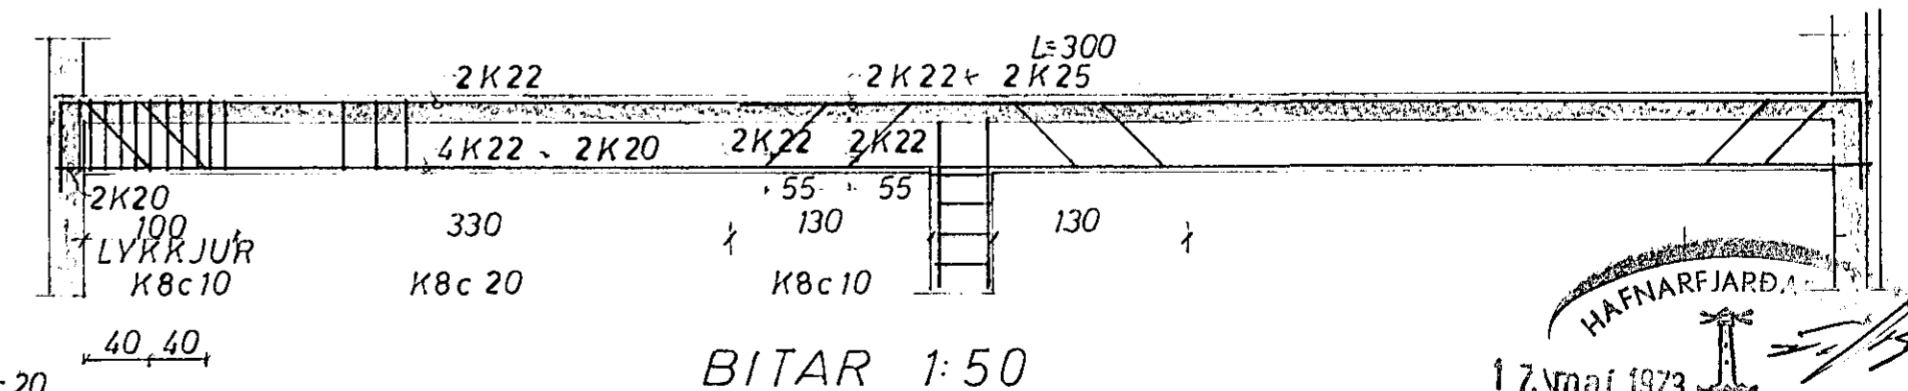

STEYPA S200

BITAR 1:50

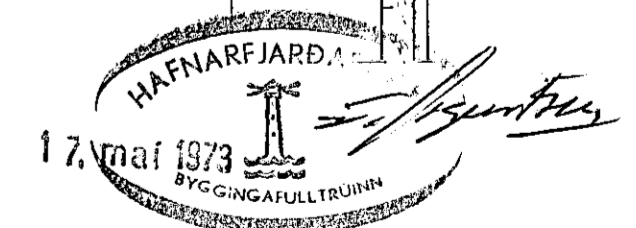

DALSHRAUN 12 HAFNARFIRÐI		
MÆLIKVARÐI 1:20 1:50	VERK 7218	TEIKN NR 2
Hannað: Telknað: <i>SB</i>	Yfirfarið: Samb: <i>SB</i>	DAGS NÓV '72
JÓHANN GUNNAR BERGPÓRSSON VERKFR MVFI KÖLDUKINN 9 - HAFNARFIRÐI - Sími 52895		
BREYTT		