

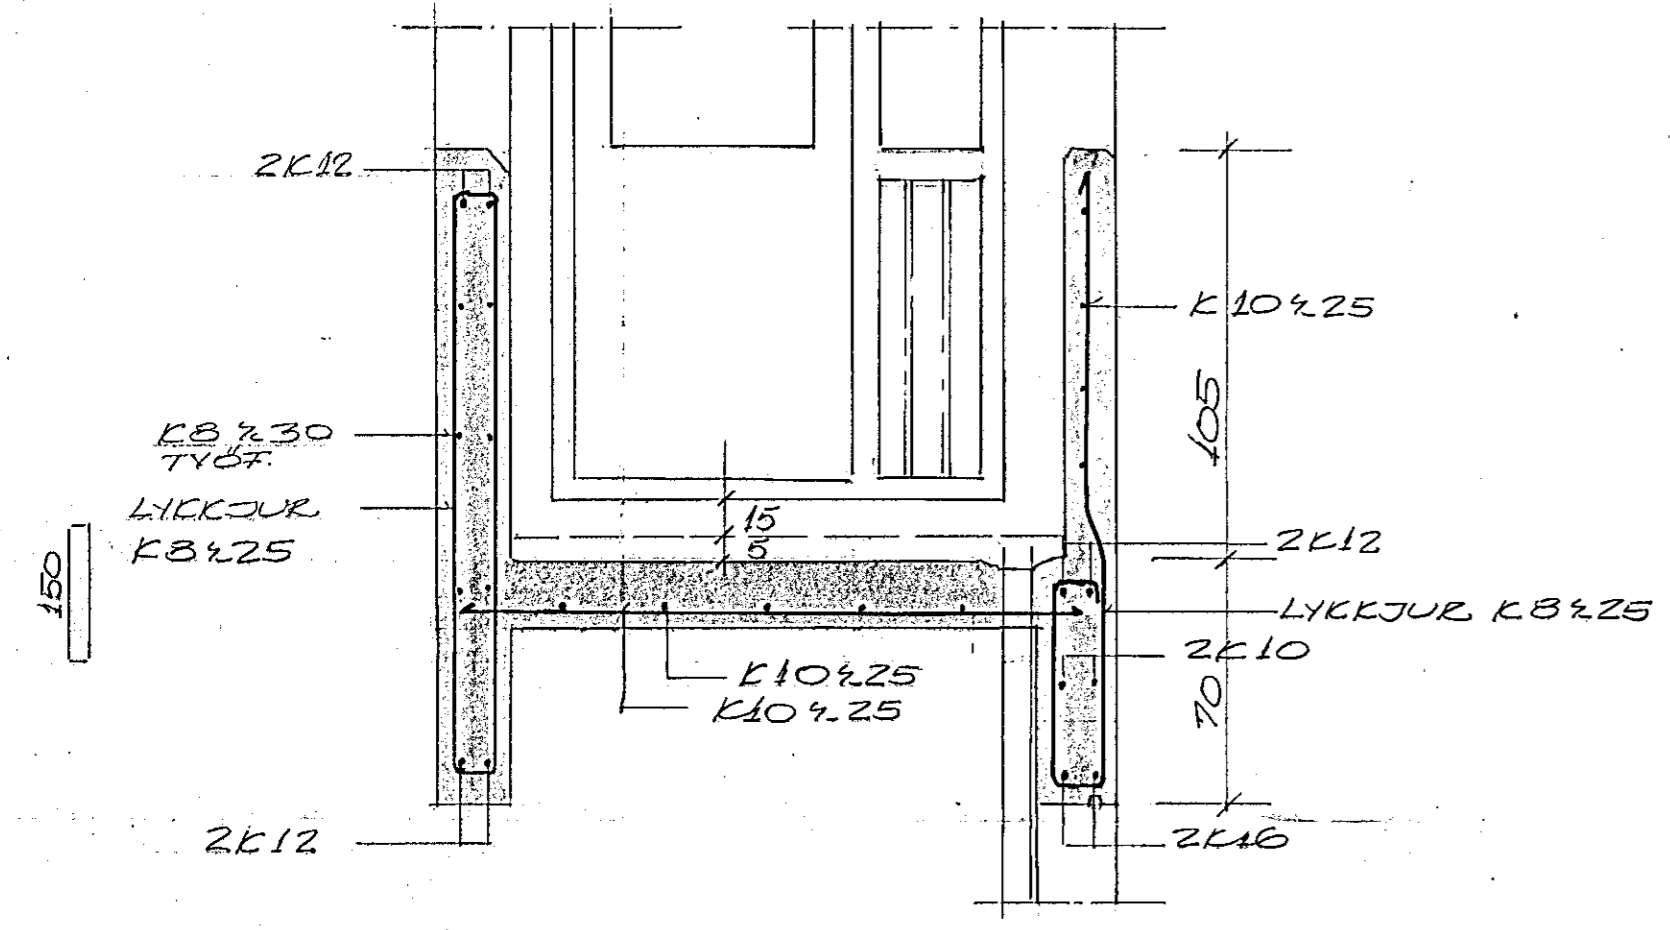


SNID E-E 1:20

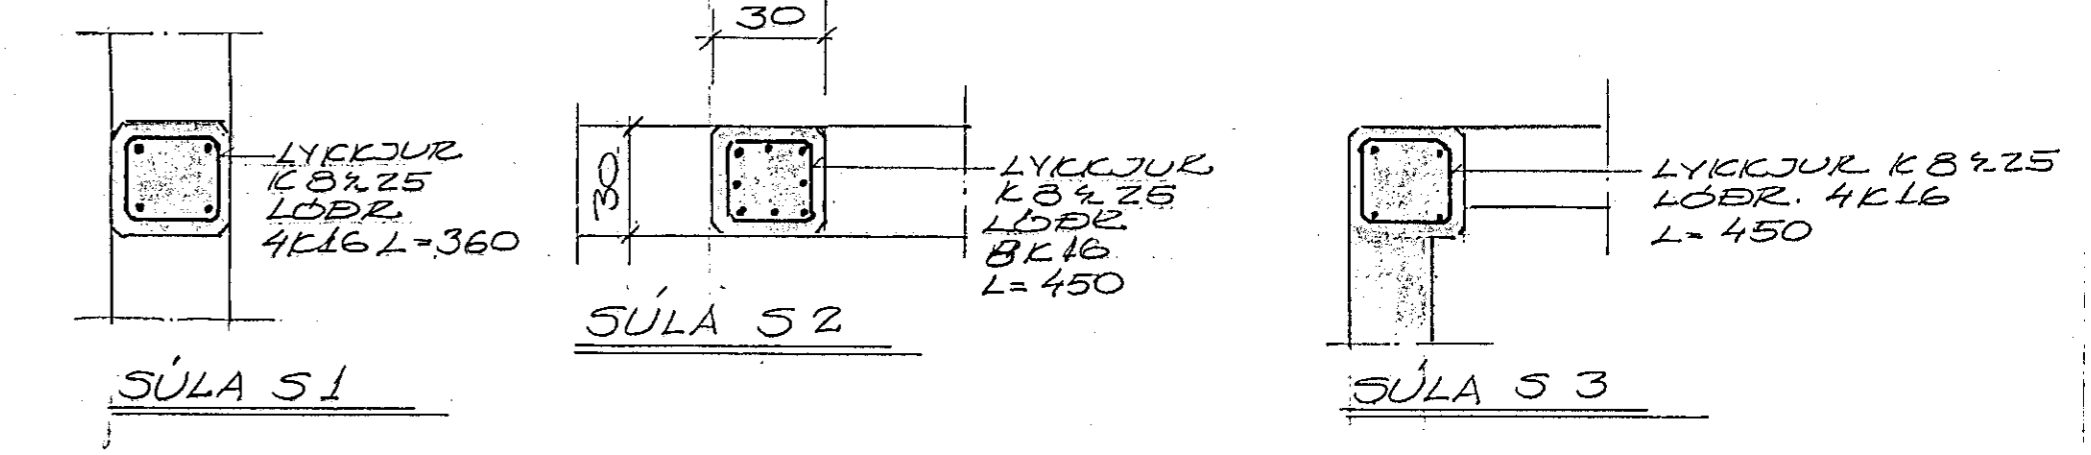


SNID F-F 1:20

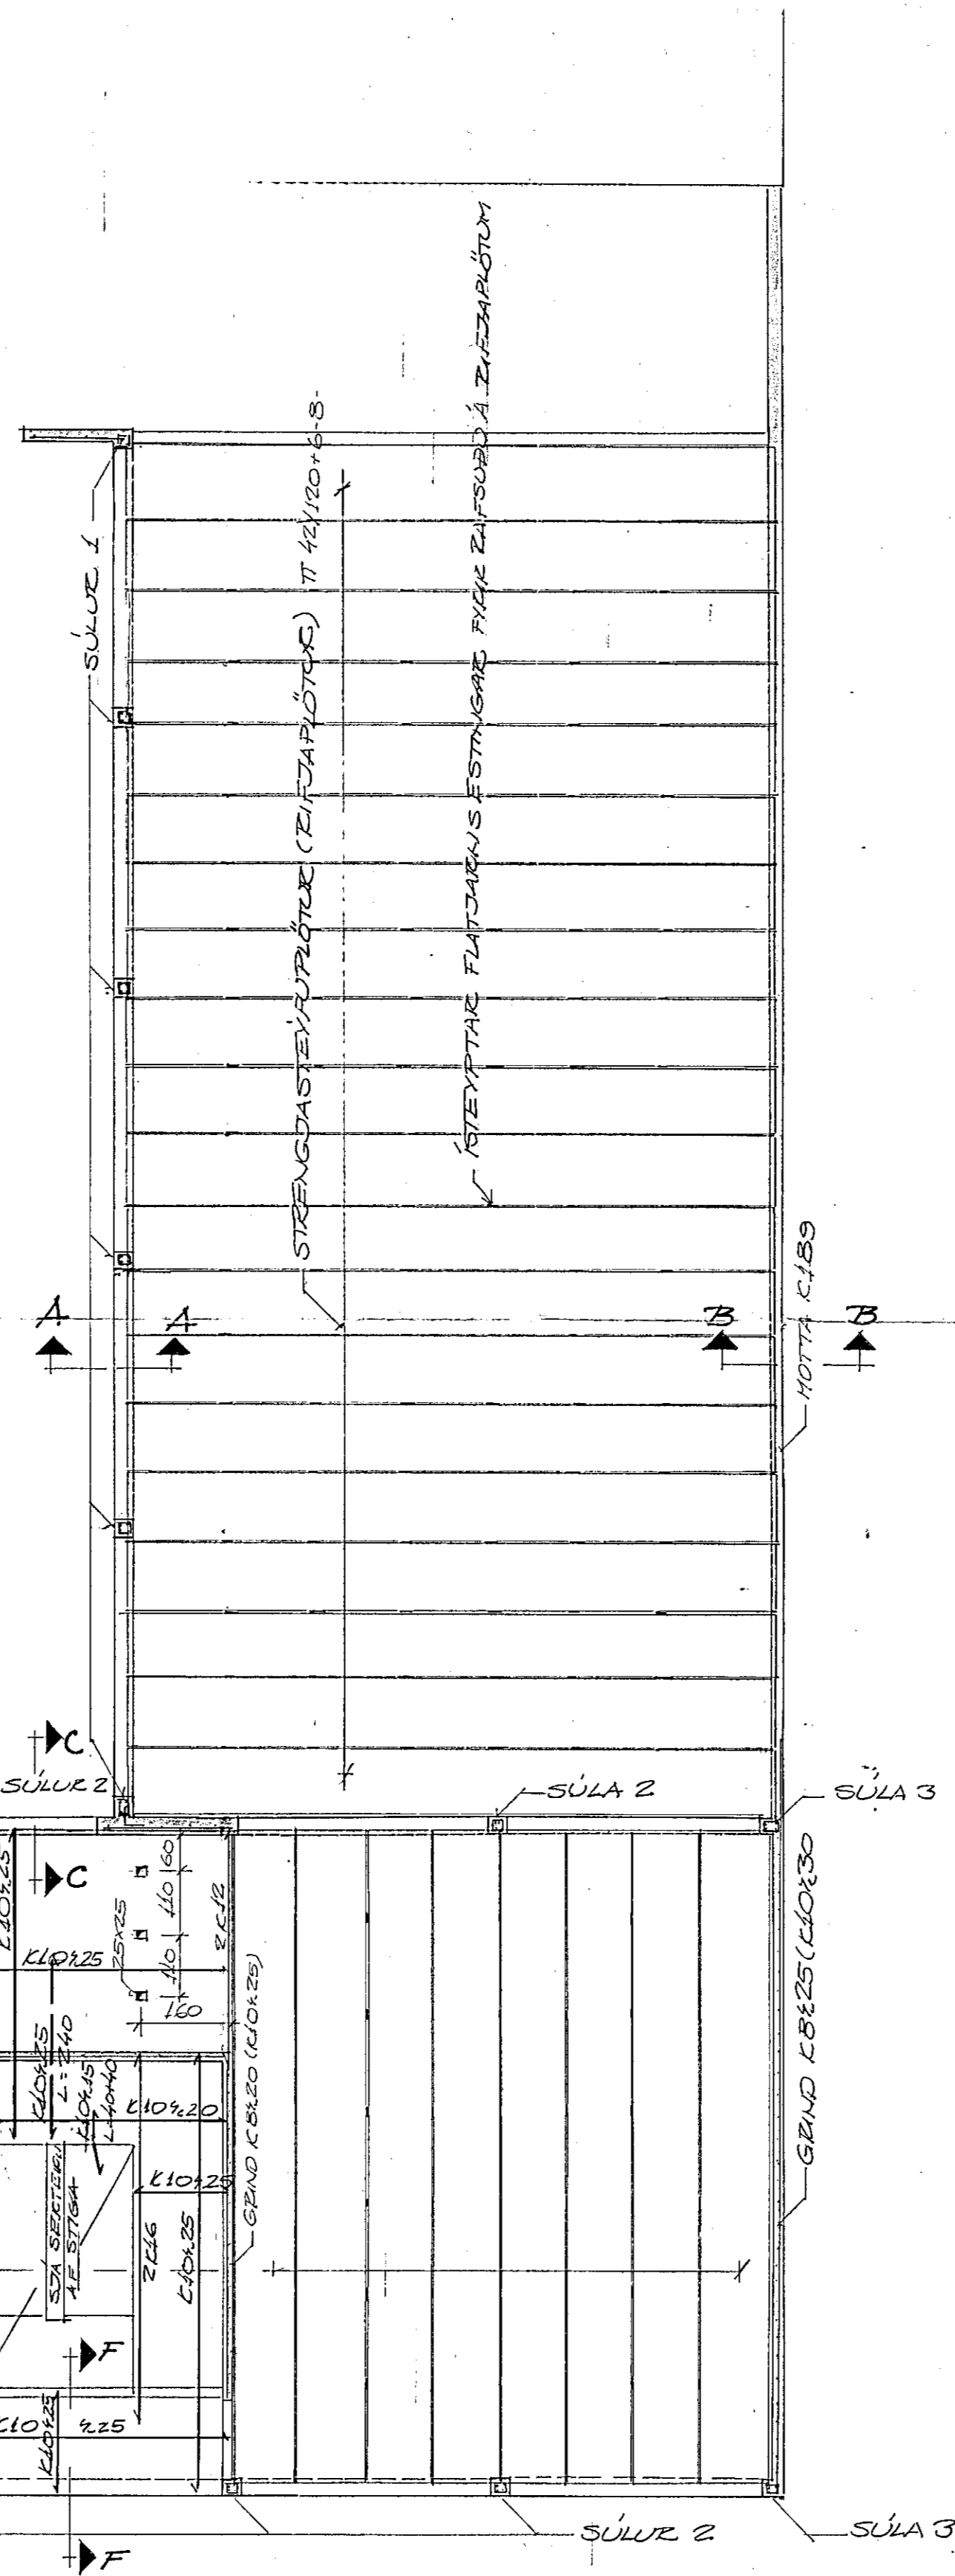

SÚLA 51


SÚLA 52

SÚLA 53

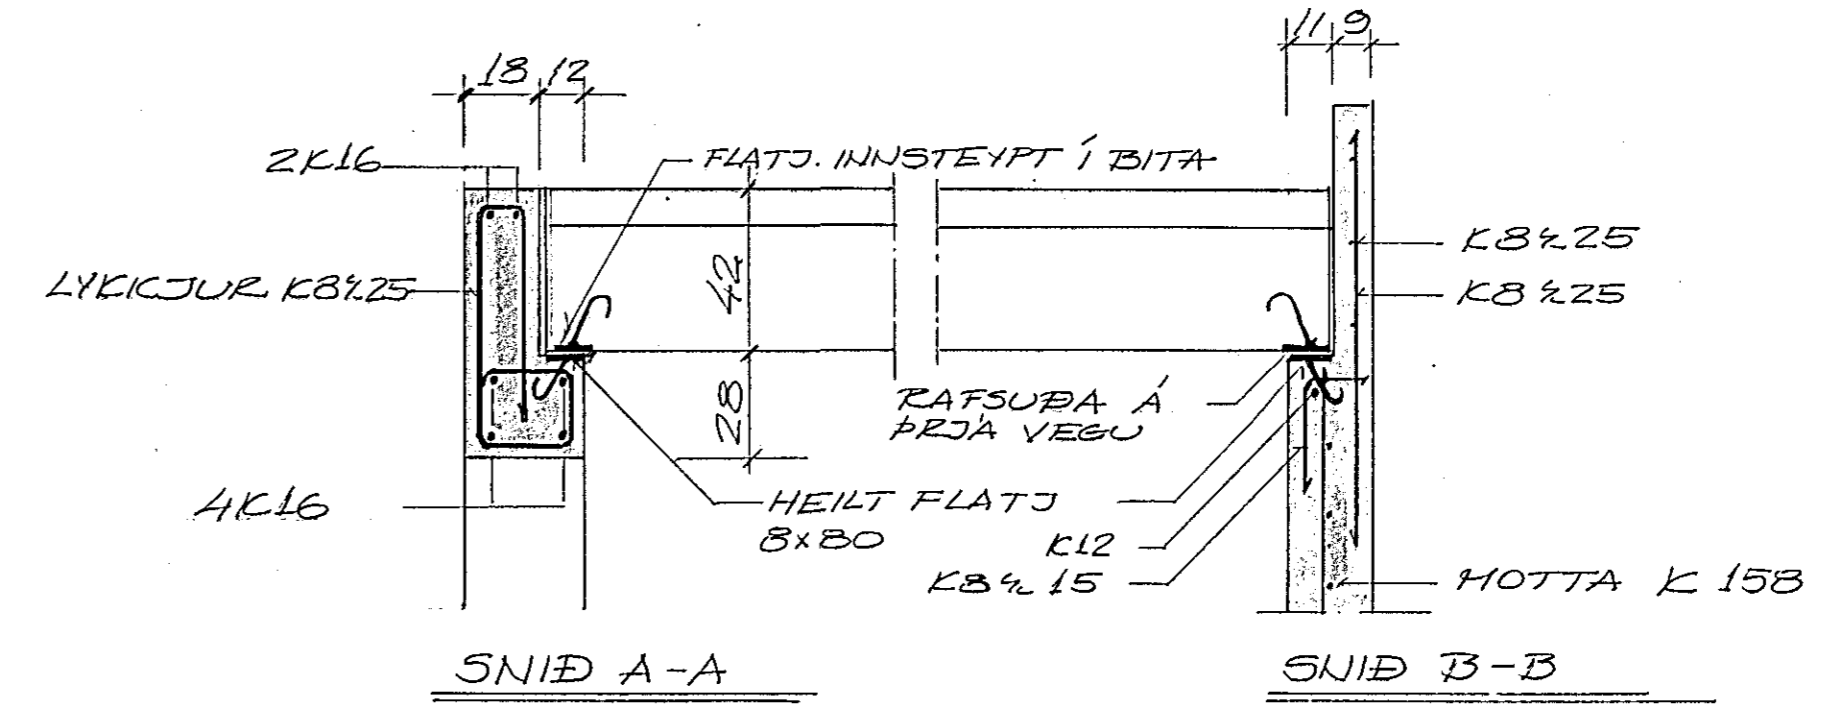


SNID A-A

SNID B-B

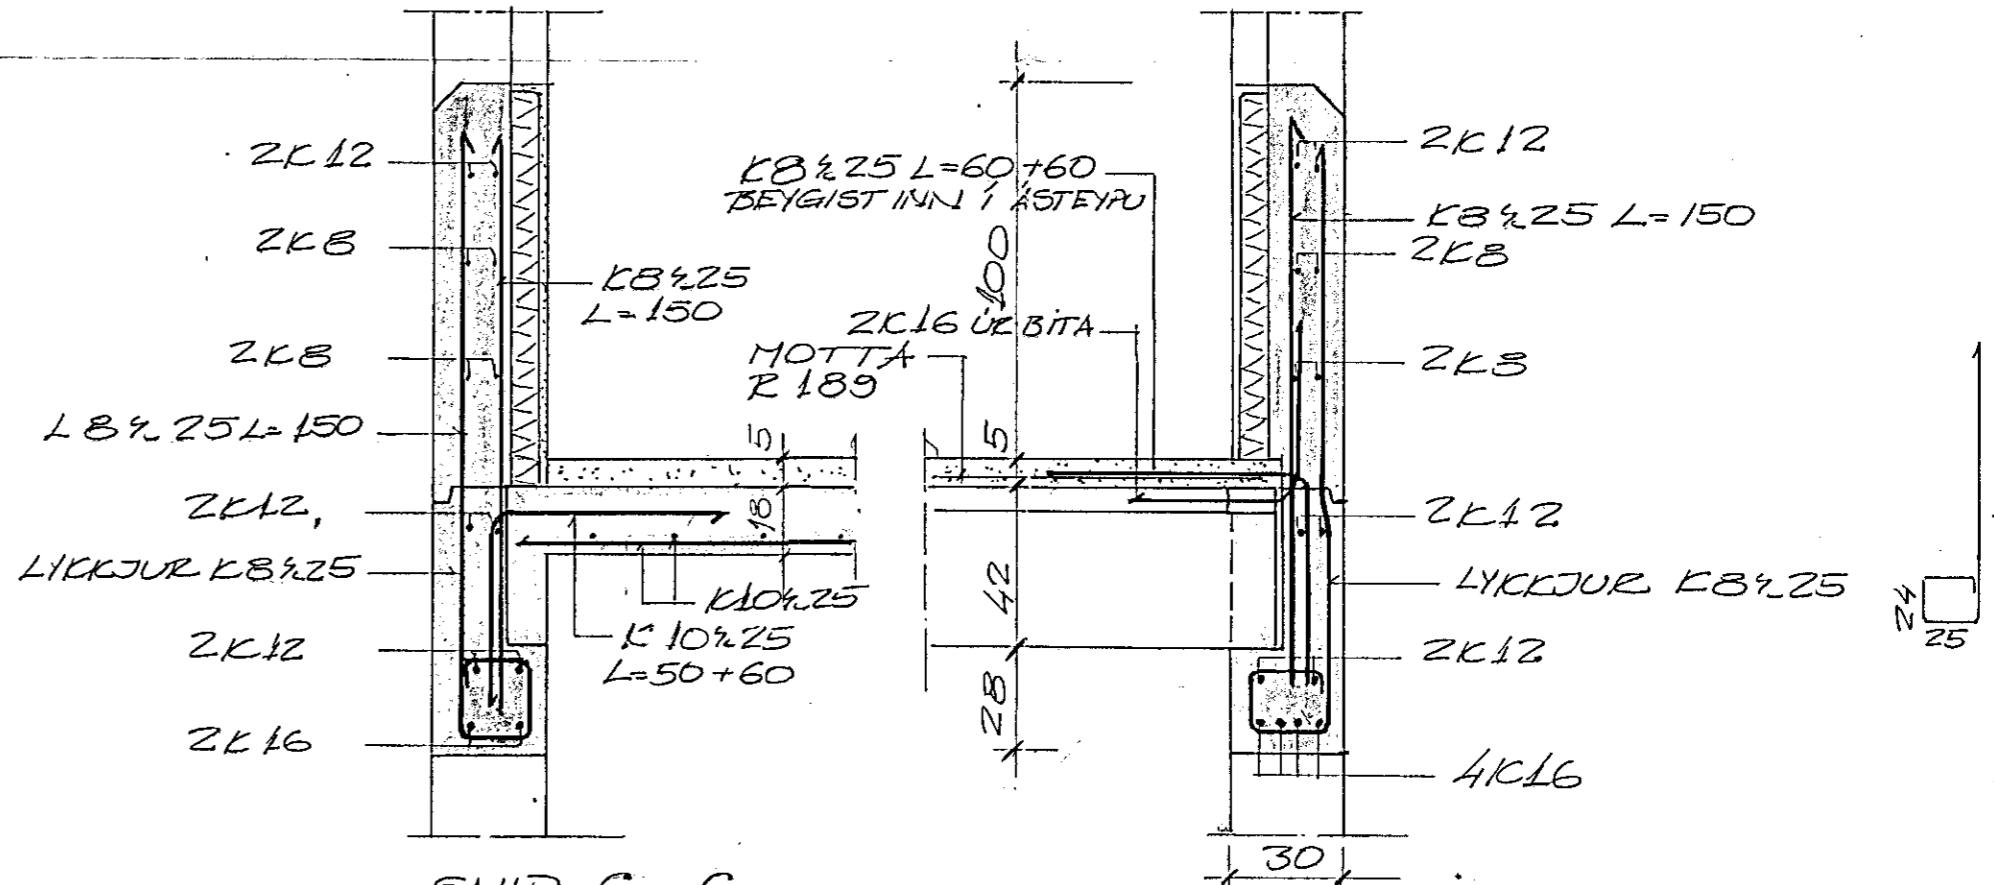


SNID C-C

SNID D-D 1:20

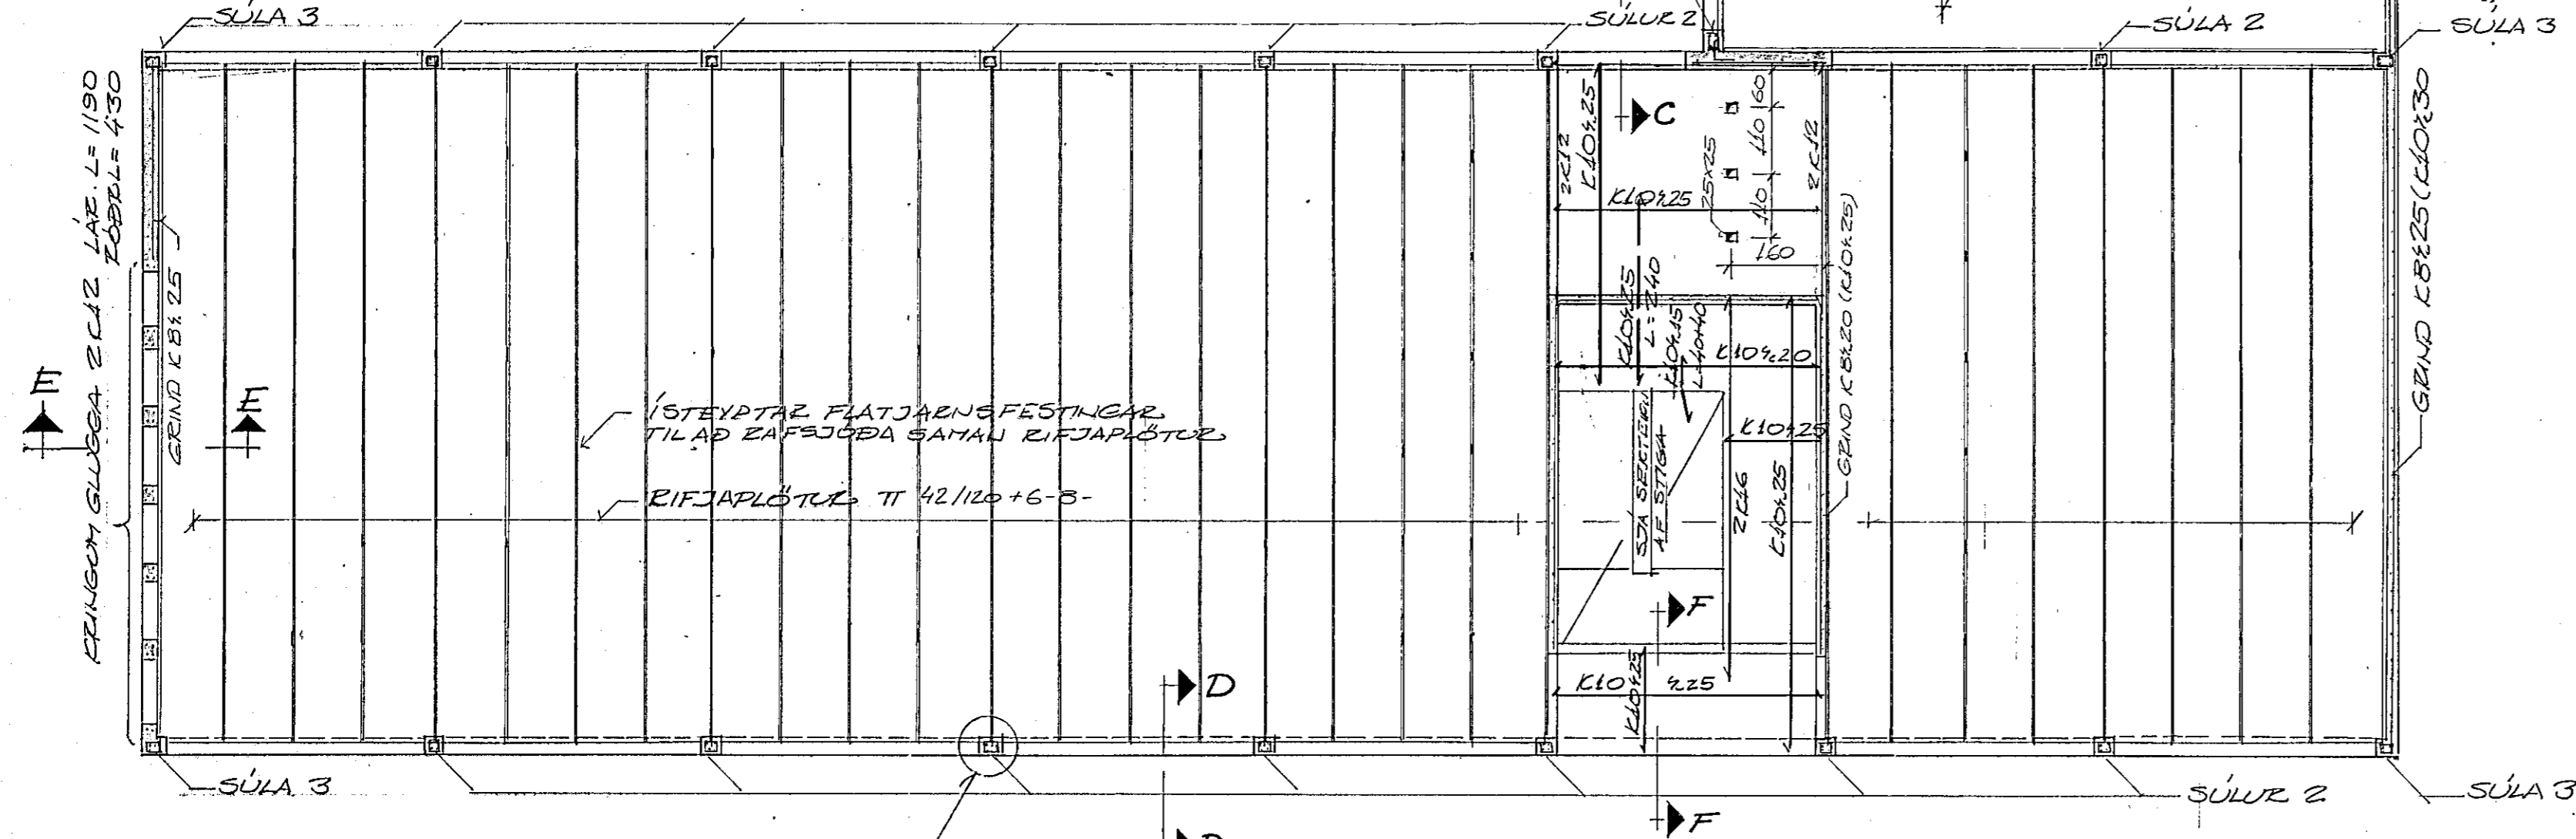

ÁSTEYPTAR FLATJARNFESTINGAR TIL ÁÐ ERÞÓGGA SAMAN RIFJARNSTÖR. RIFJARNSTÖR TT 42/120+6-5

ÞEOTID ÚR RIFJARNSTÖR SÚLA GENGUR HEIL MILLA HÆÐA

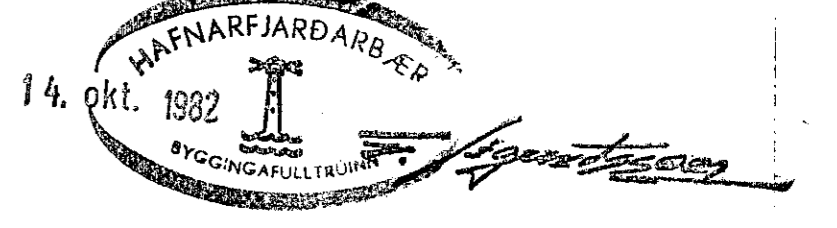

STEYPA 5 200 STAL K 5 40

DALSHRAUN 13		HAFNARFJÖRÐUR	
I. HÆÐ, BITAR-SÚLUR, PLÖTUR		BYGGINGAFLUTNINGUR	
BR.	DAGS.	BREYTING	
TÆKNIBJÓUSTAN SF.		HANNAÐ 60.	KVARDL 1:100 1:20
LÖGÚLA 5 - 107 REYKJAVÍK - Sími 83844		TEIKNAD	DAGS. 5-8'82
Yfirskráður		YFIRFARID	NR. BL. AF. 2