

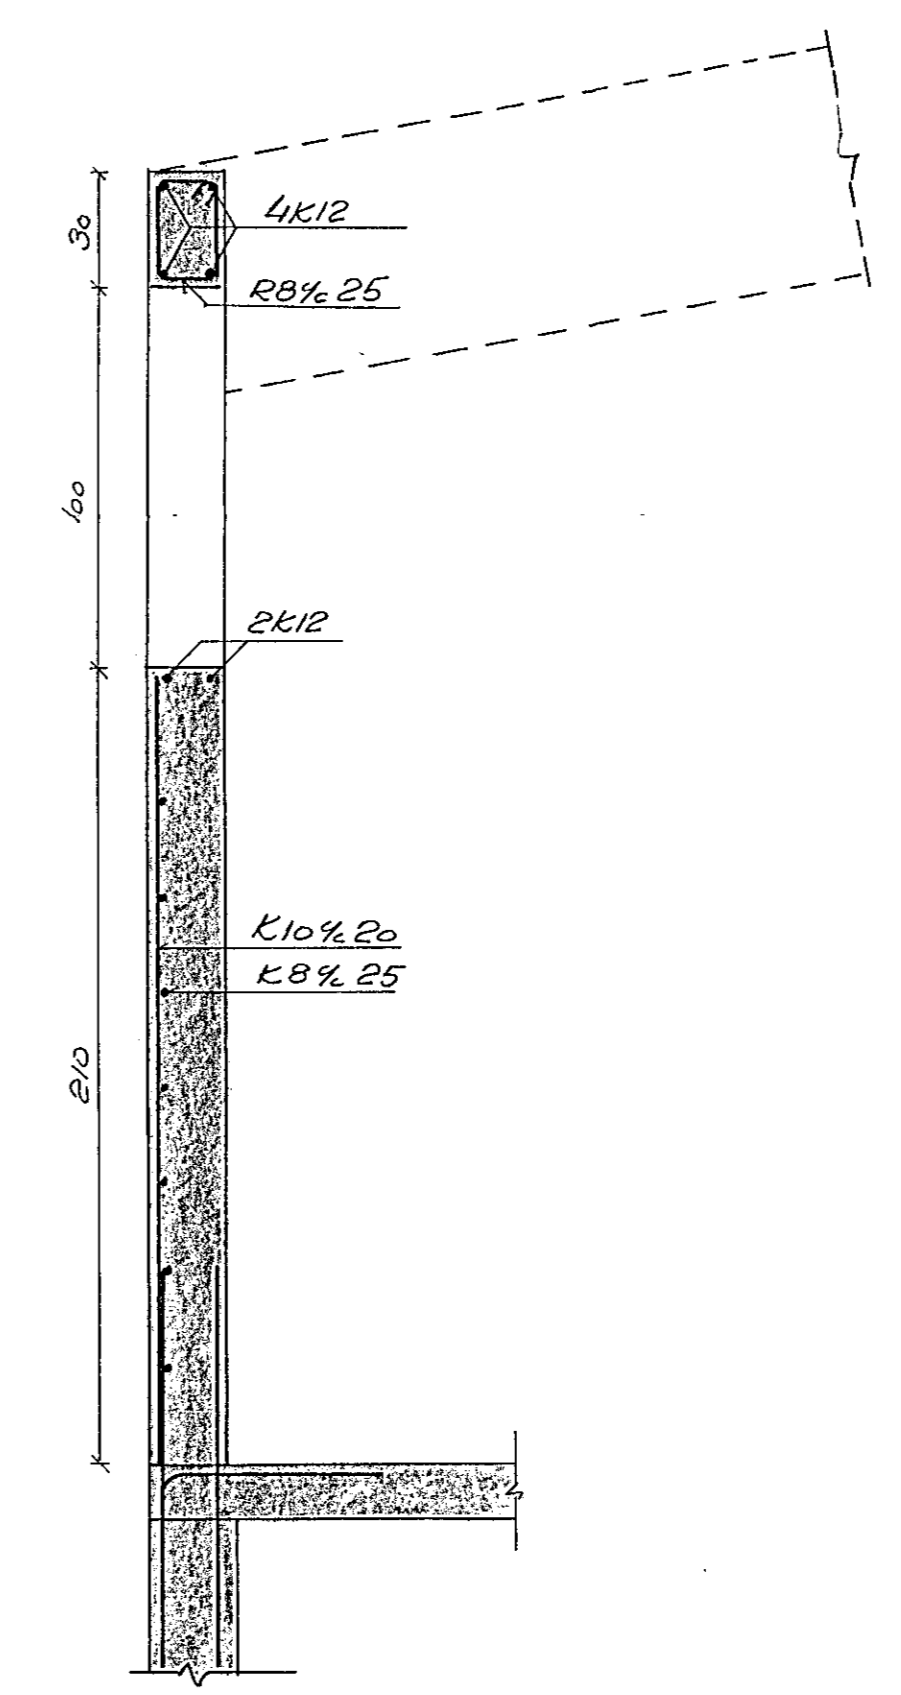


Snid B-B, 1:20

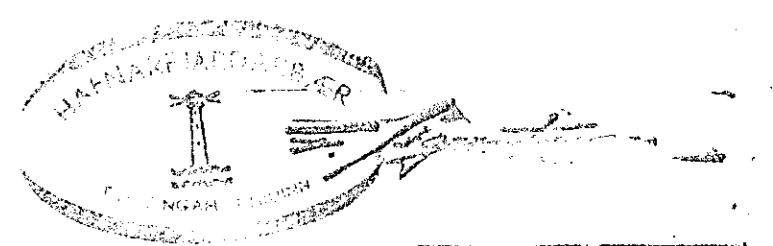

Steypa: S-160

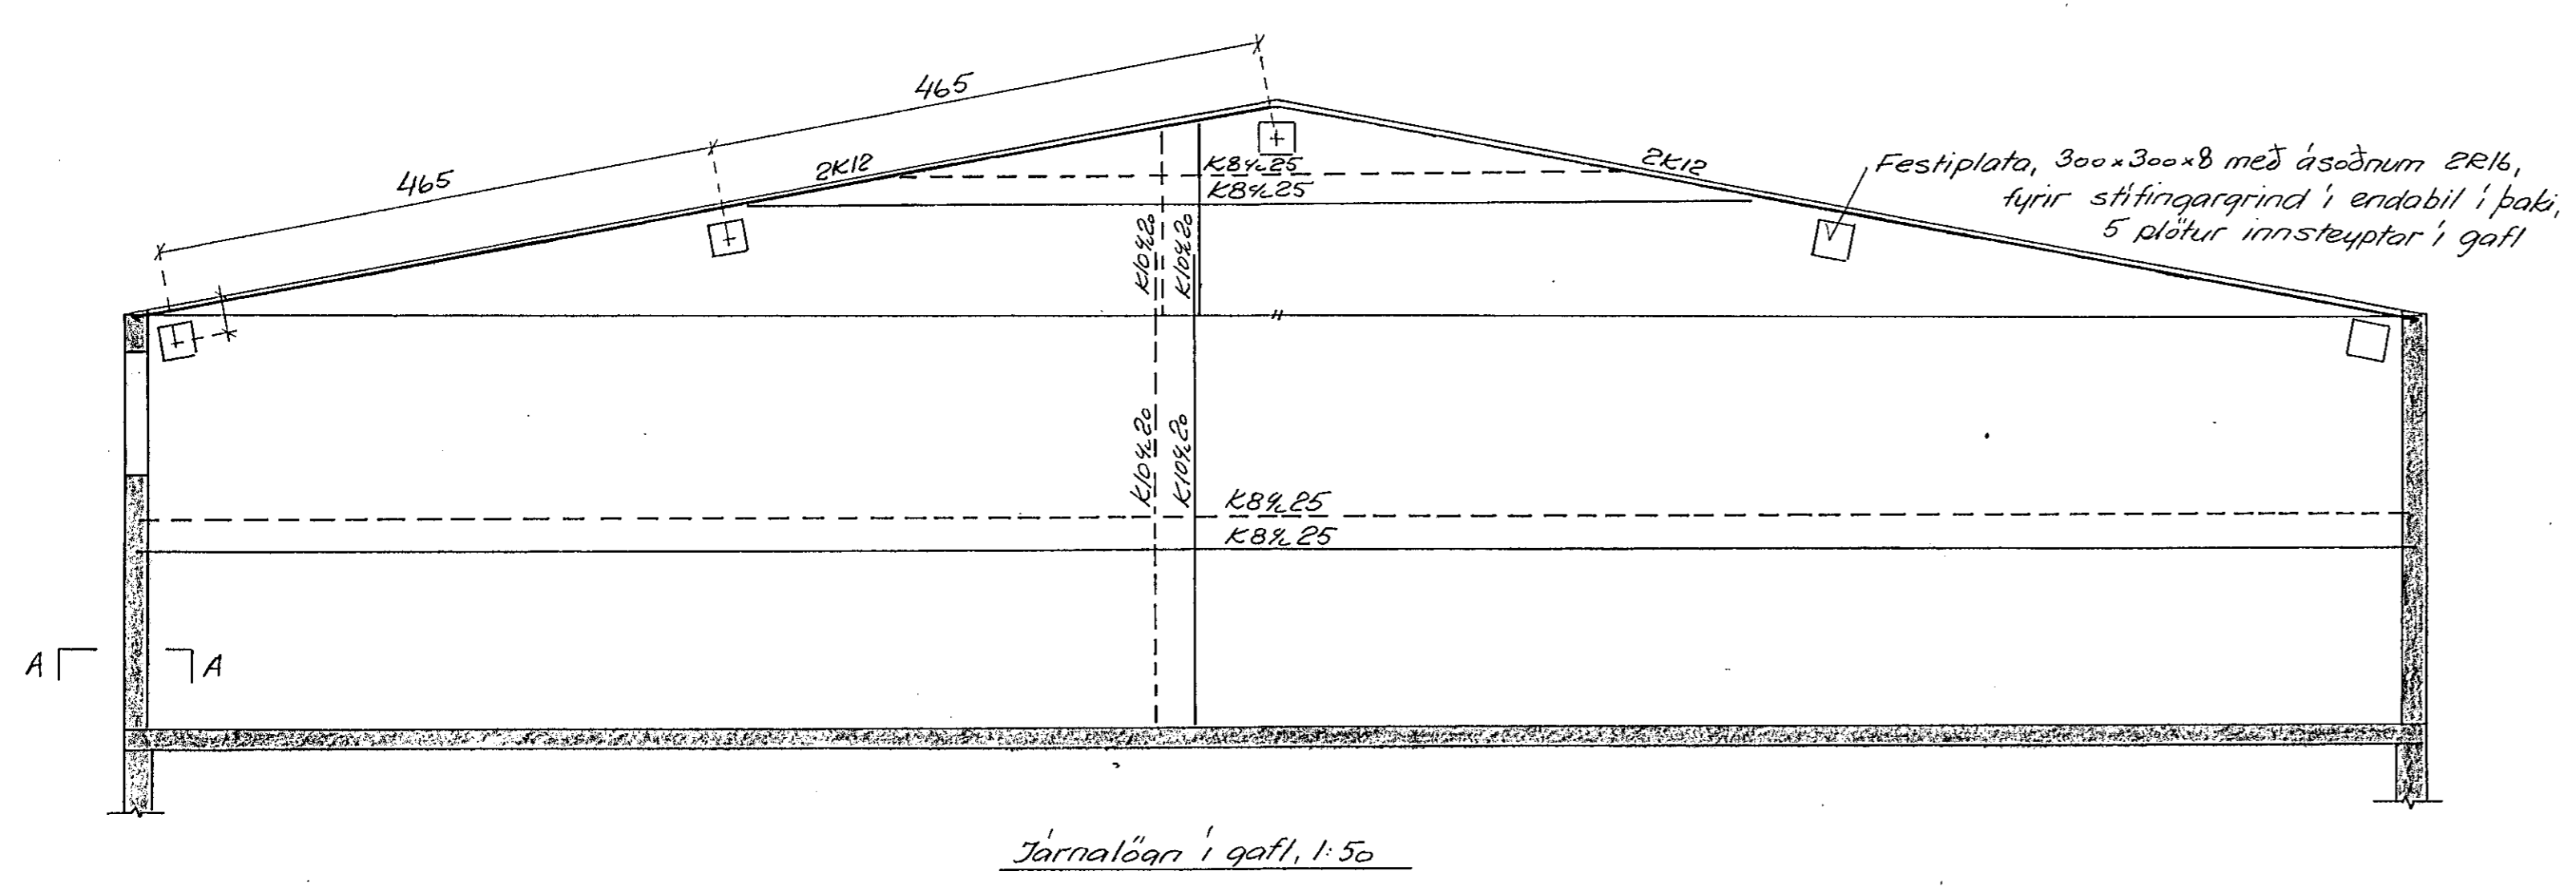

TÓMAS TOMASSON		DALSHRAUN 13	
Útveggir		Útveggir	
1:50, 1:20	Okt. '76	VEG	3