




SNID A 1:20

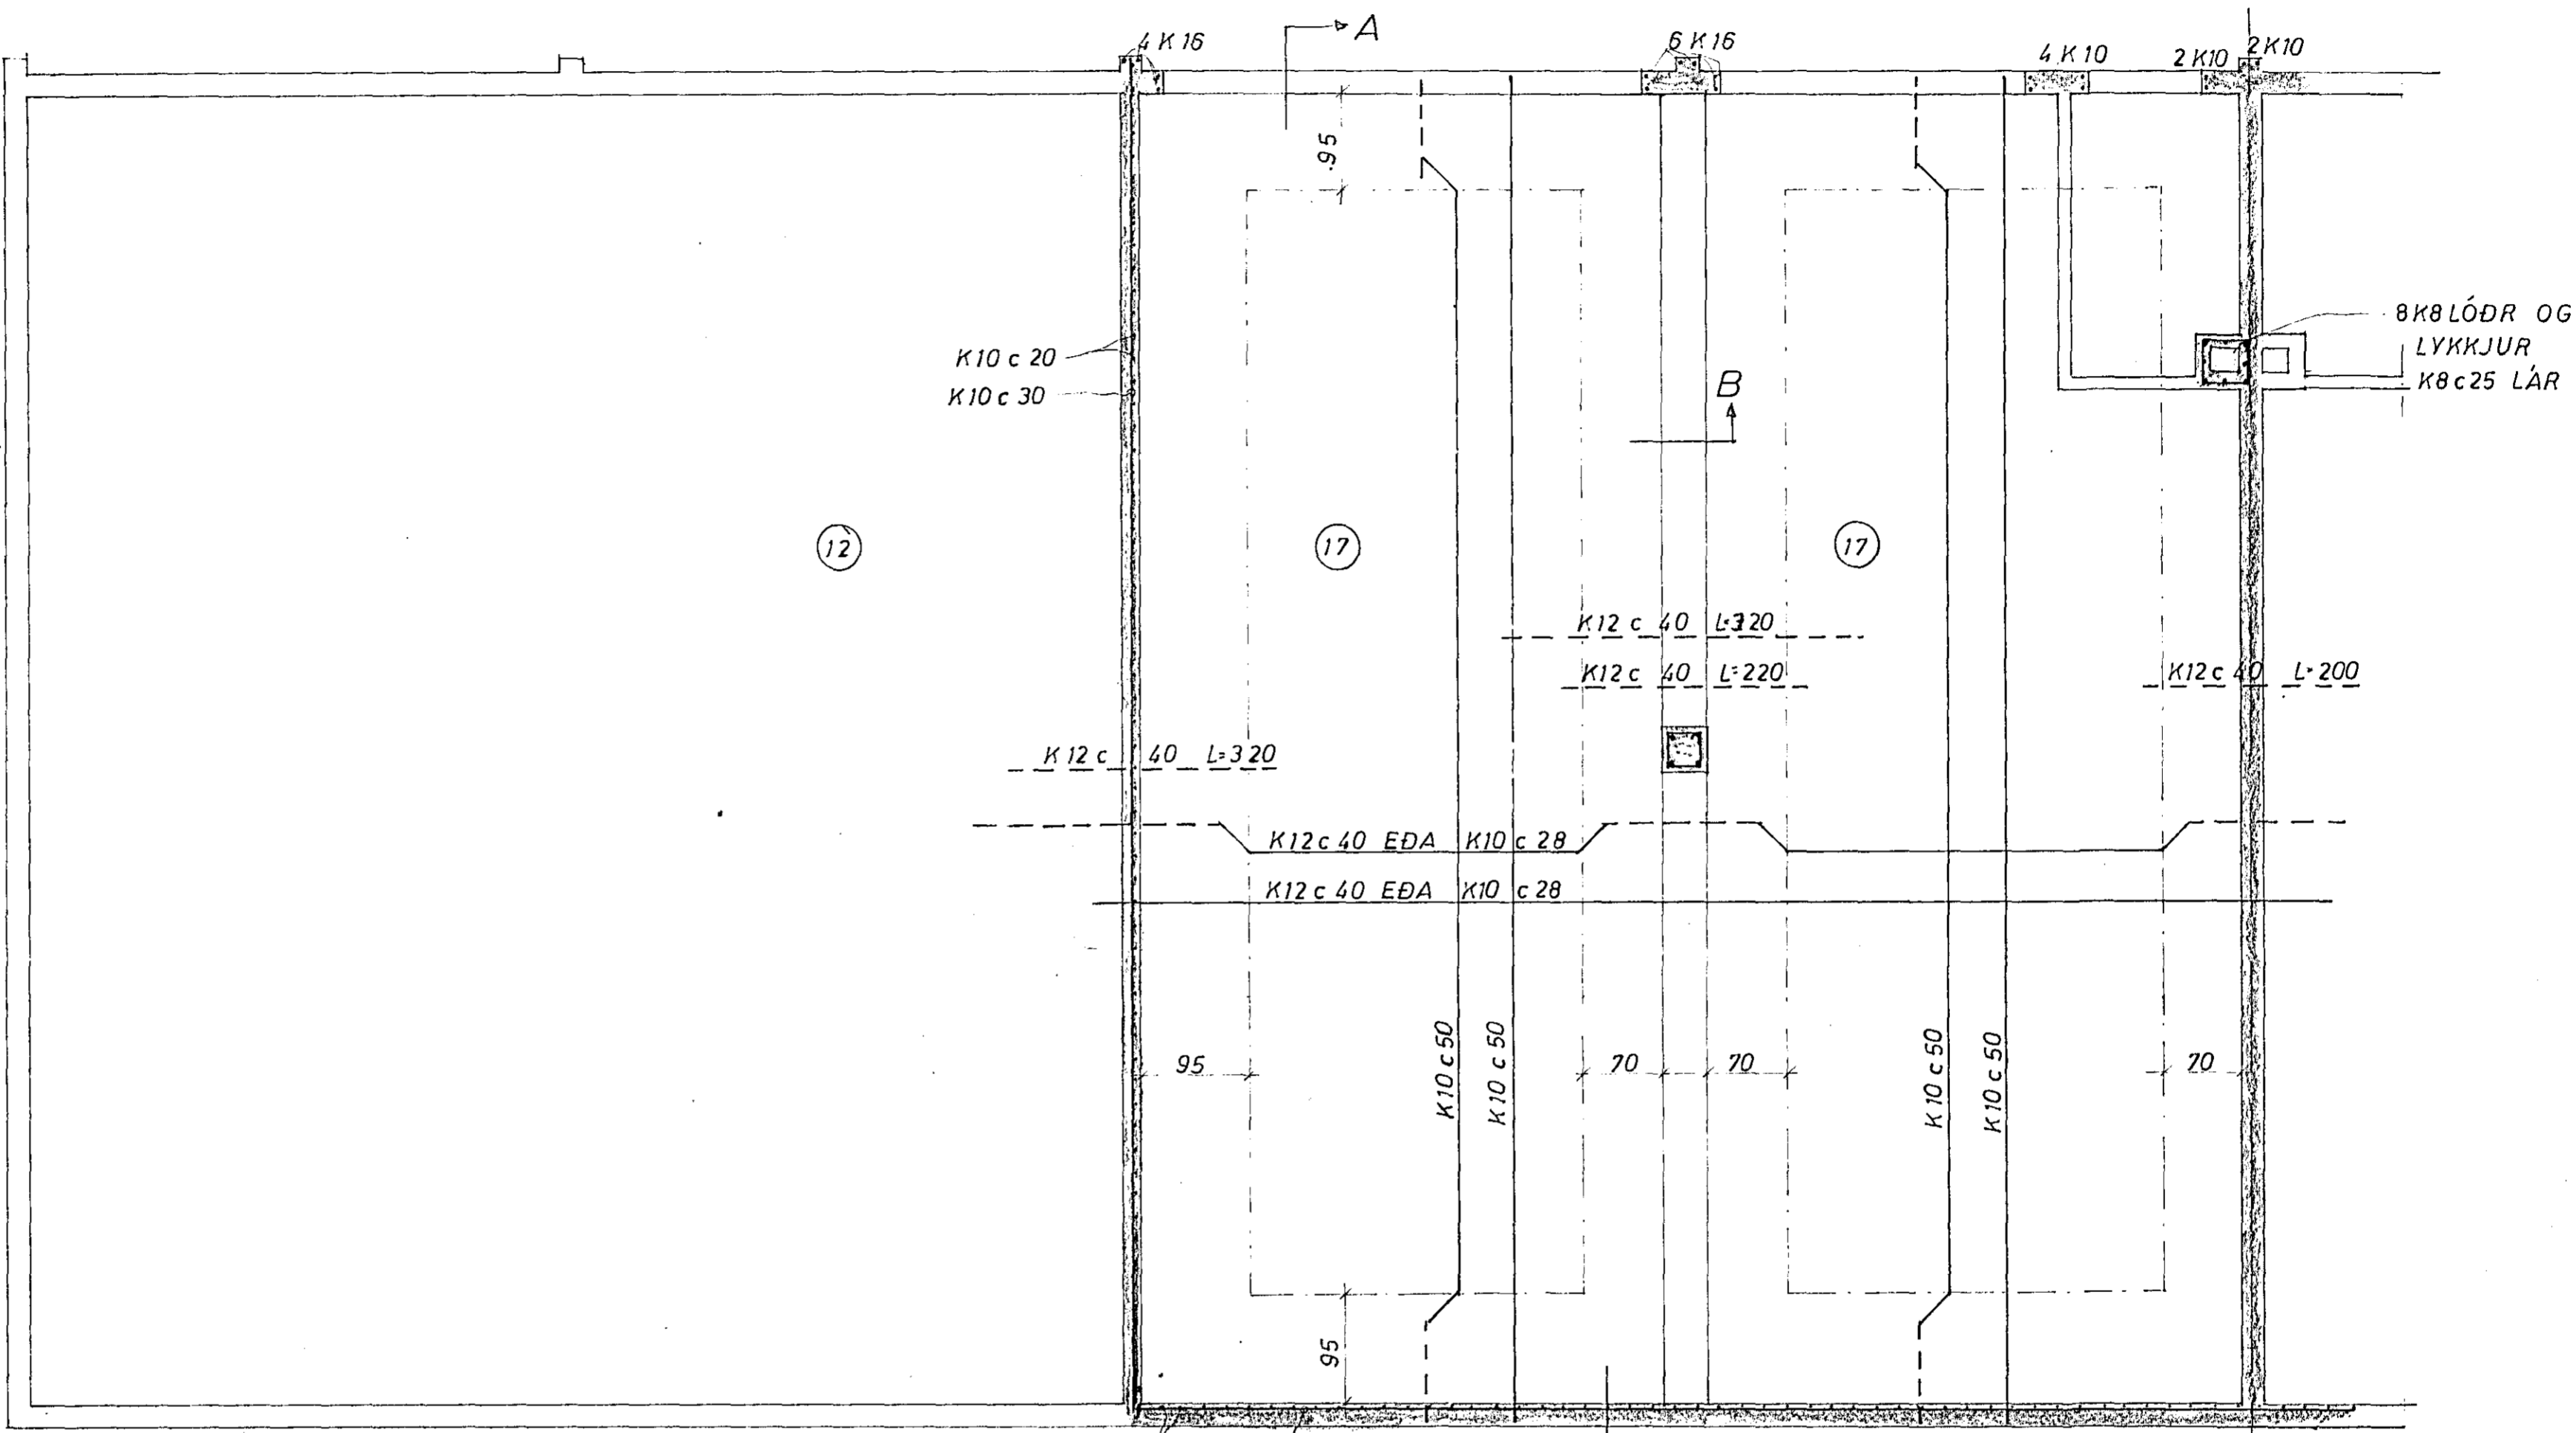


GRUNNMYND 1:50

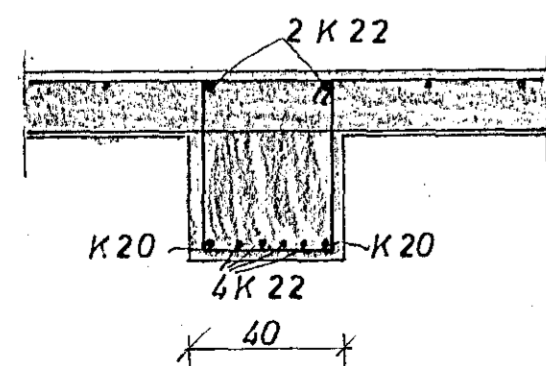


SNID B 1:20

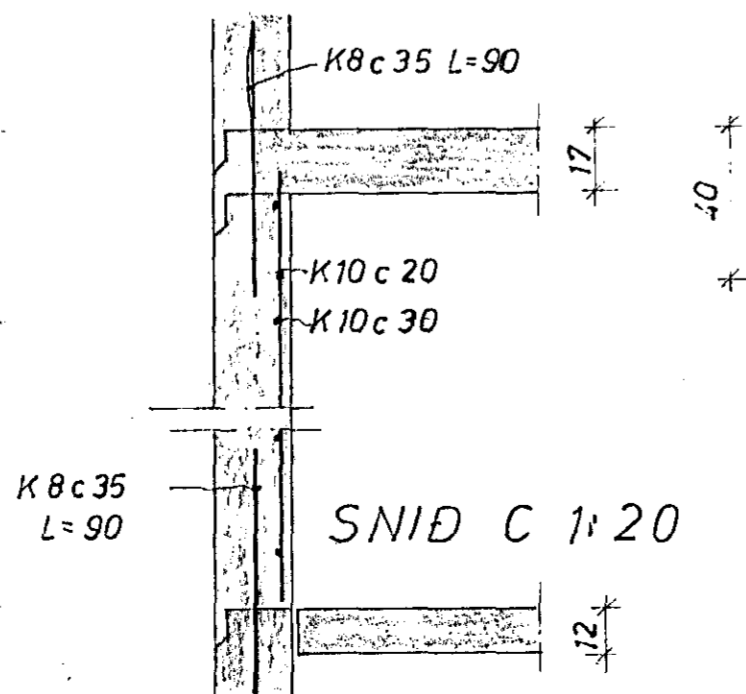

SNID C 1:20

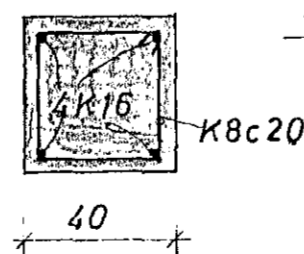

SÚLA 1:20

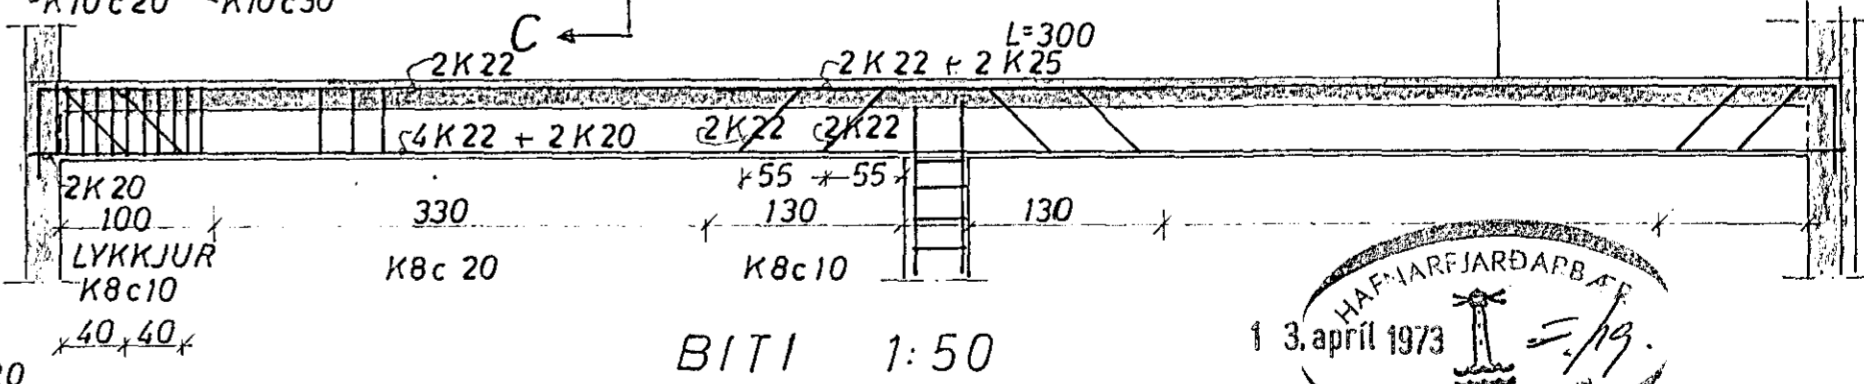

BITI 1:50

STEYPA S 200



DALSHRAUN 14 HAFNARFIRÐI	MÆLIKVARDI 1:20 1:50	VERK 7219	TEIKN NR 2
LOFT YFIR KJALLARA	Hannað: Telknað: <i>YFB</i>	Yfirfarð: Samb: <i>YFB</i>	DAGS NÓV '72
JÓHANN GUNNAR BERGPÓRSSON VERKFR MVFI KÖLDUKINN 9 - HAFNARFIRÐI - SÍMI 52895	BREYTT		

4 stu.