

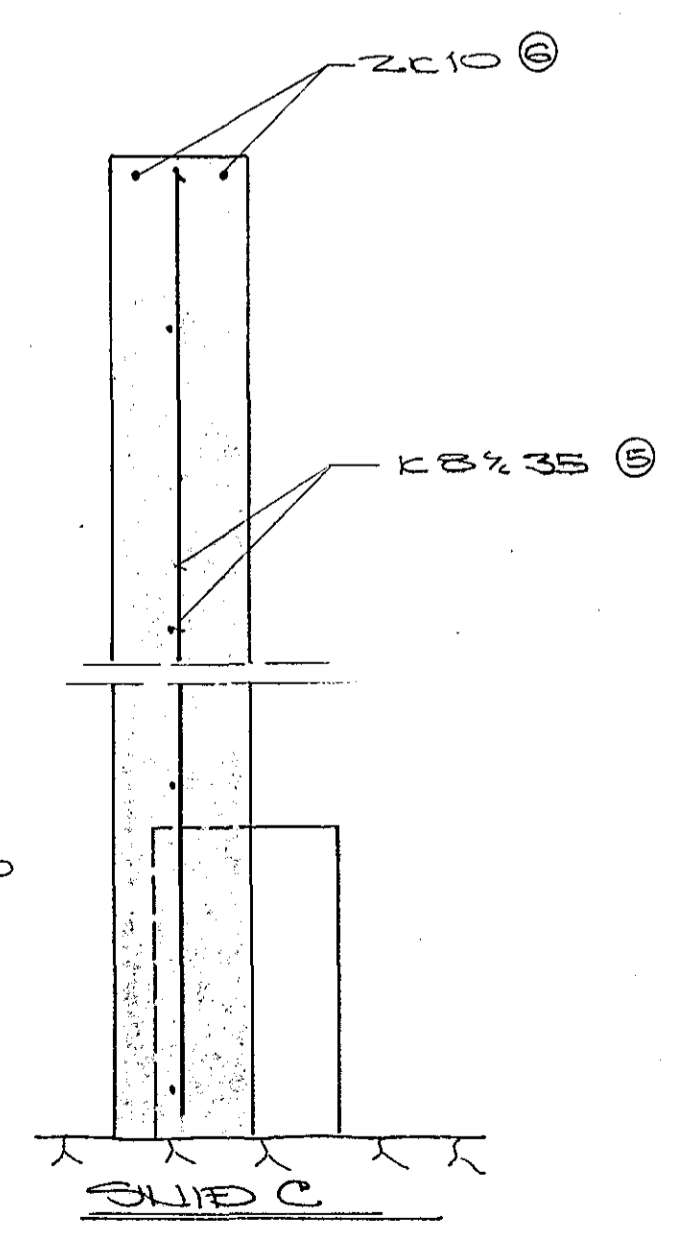
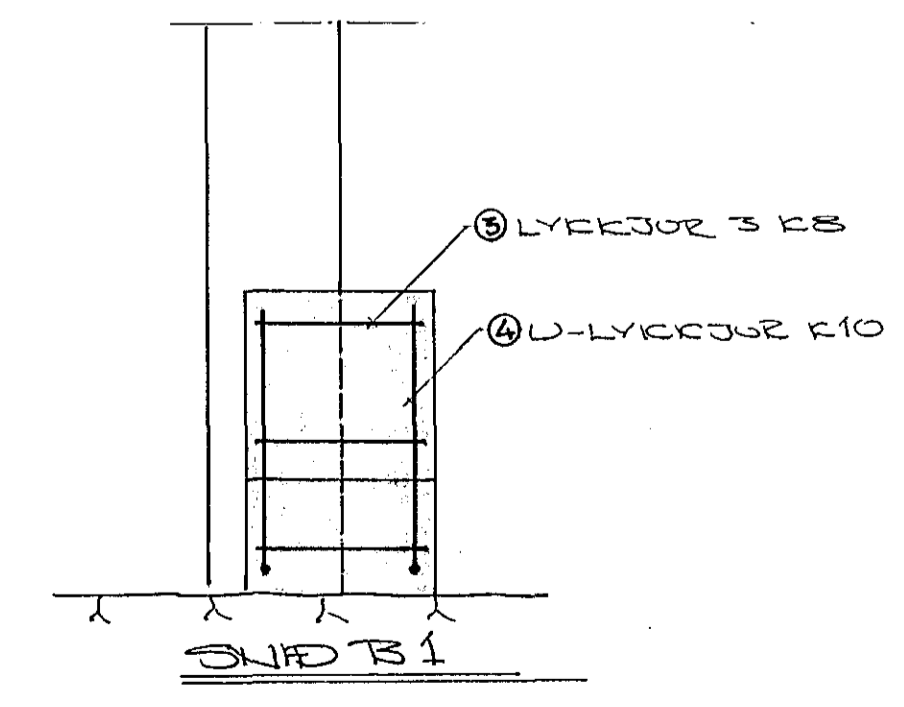
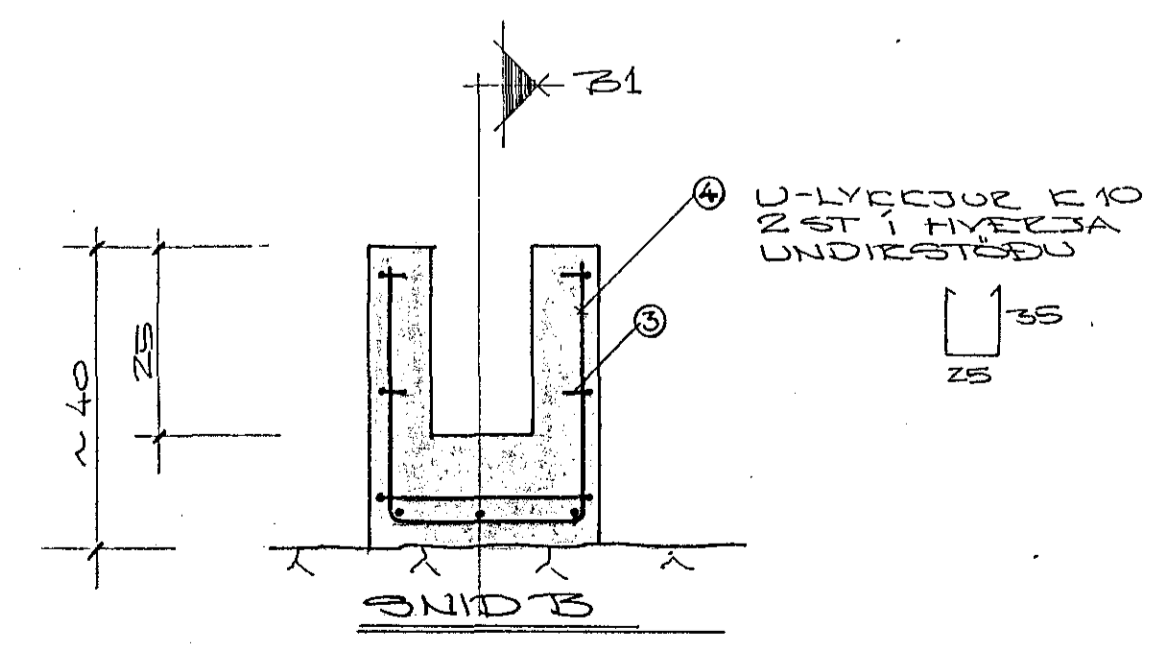
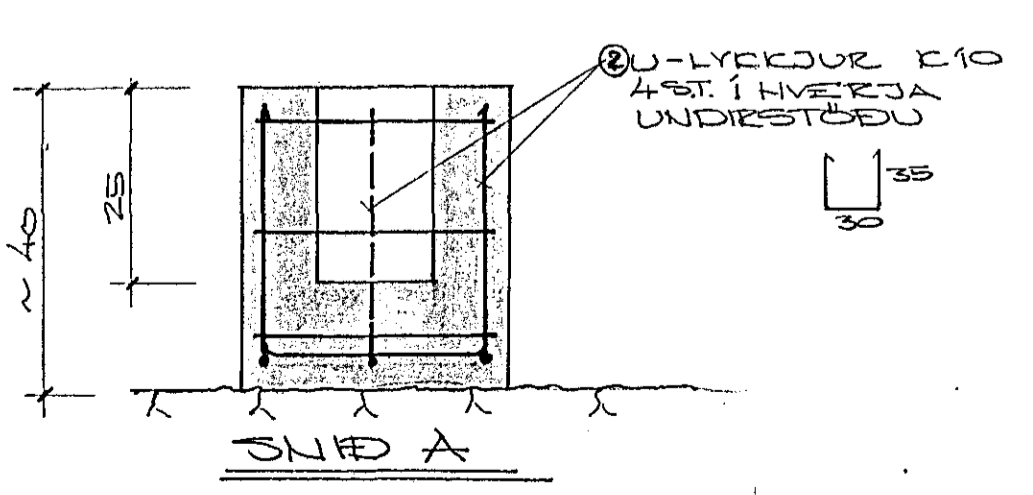
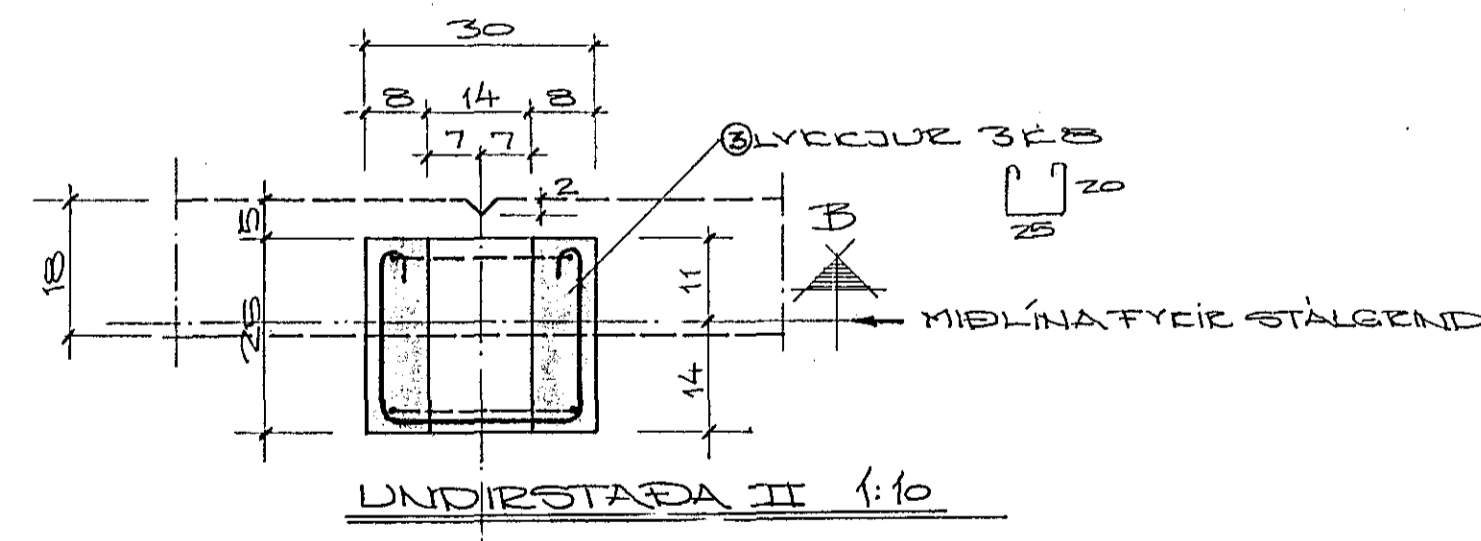
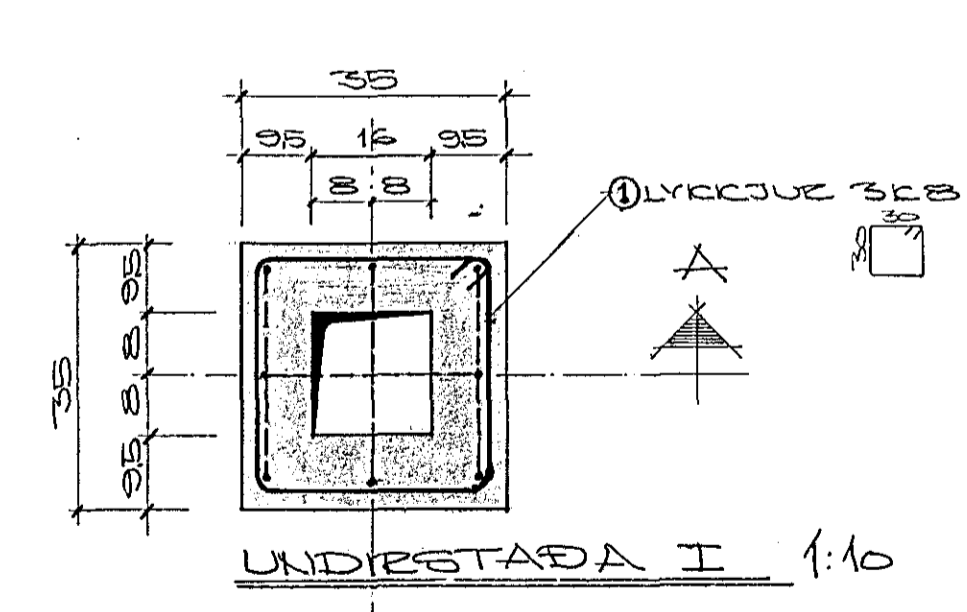


JÆRNASKEL

NR.	HYEÐ MÁL	TEGUND	LENGD CM	FJÖLD	SAMT LENGD M	SAMT K.G.
①	8		136	21	28	13
②	10		105	28	30	20
③	8		80	21	17	8
④	10		95	14	14	10
⑤	2	—			950	420
⑥	10	—			60	40
					SAMT	511
					K 8	441 KG
					K 10	70 KG

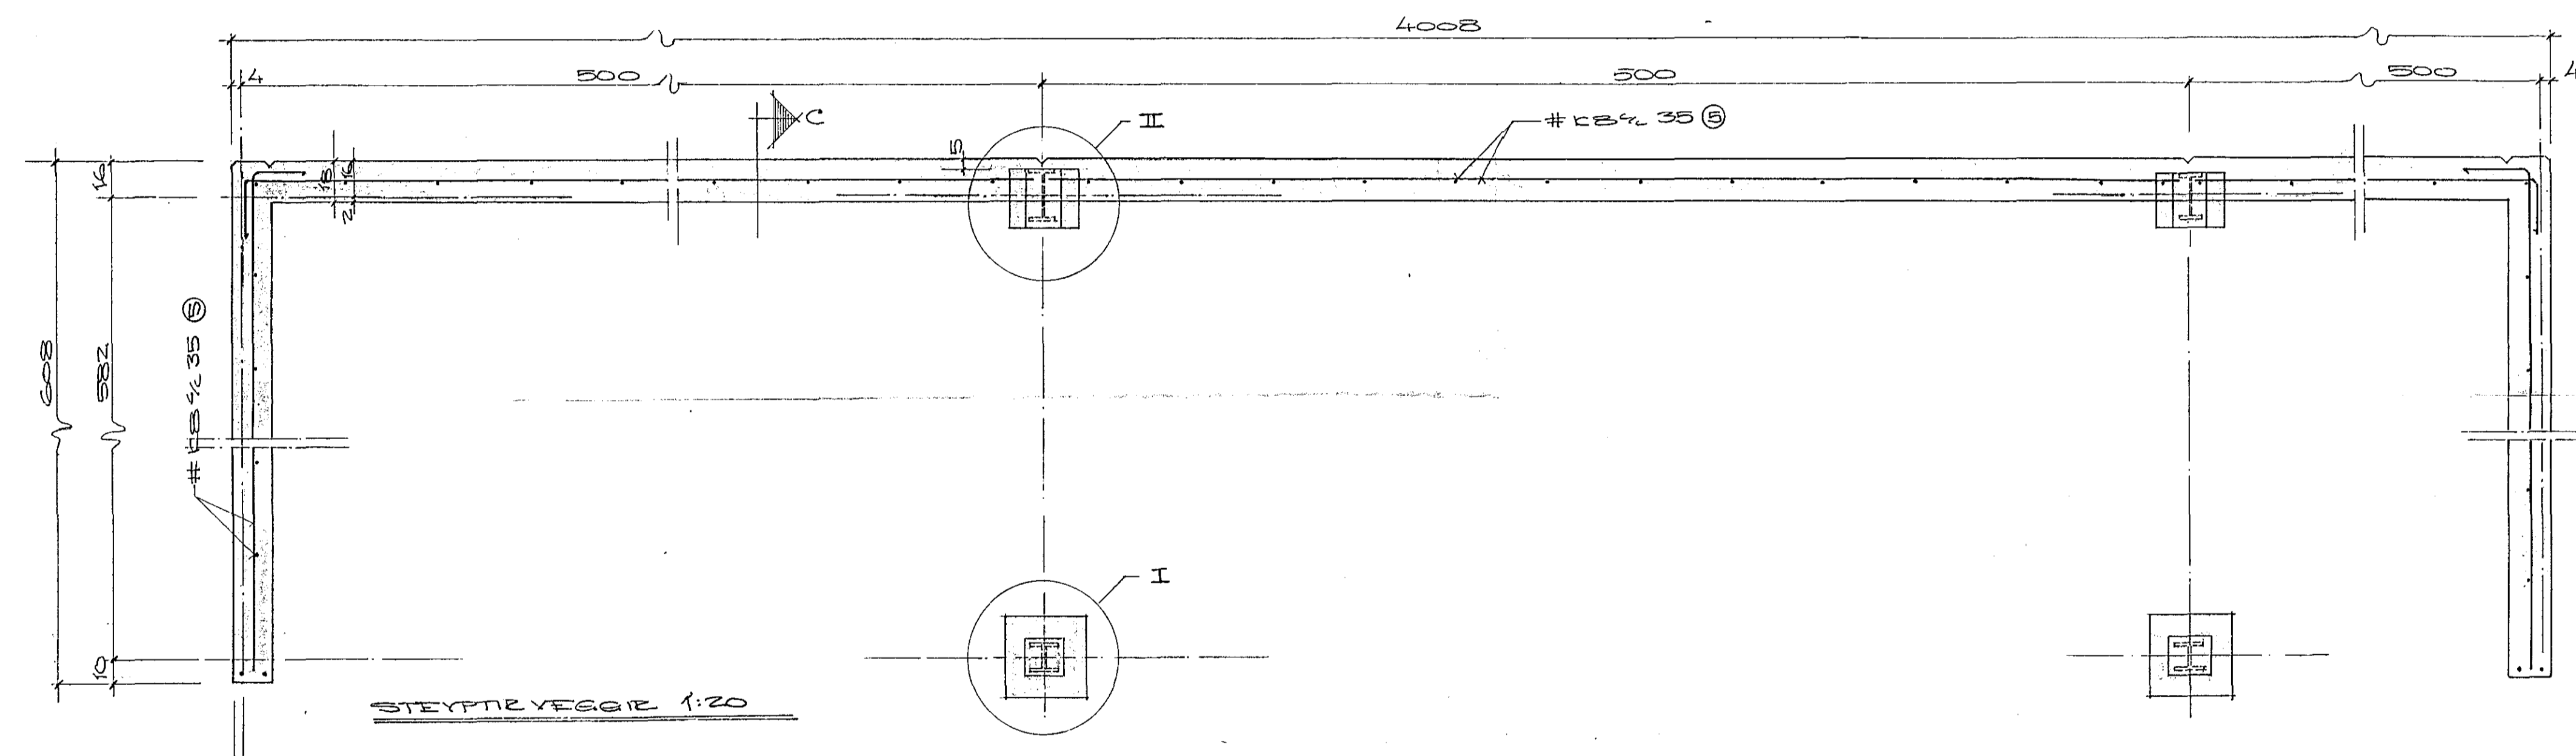

STEYPA S 160
STÁL K.S. 40

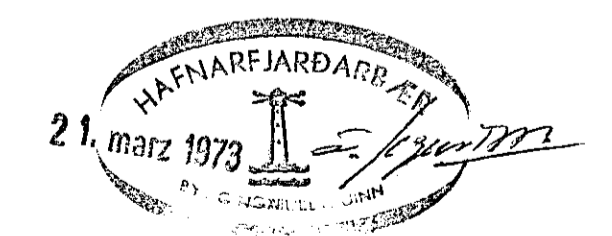

BR. DAGS.		BREYTING		GLEIBORG 1/4	
				BIFREIÐASÖFLI	
				UNDIRSTÖÐUR	
VERKFRÆDISTOFA ÁRMÚLA 1		LIANNAD	80.	KVARDI	1:100, 20:10
REYKJAVÍK - Sími 8844		TEIKNAD	80	DAGS	22-1-73
<i>Ólafur Ólafsson</i>		YFIRFARIÐ	NR. 4	BL.	2