

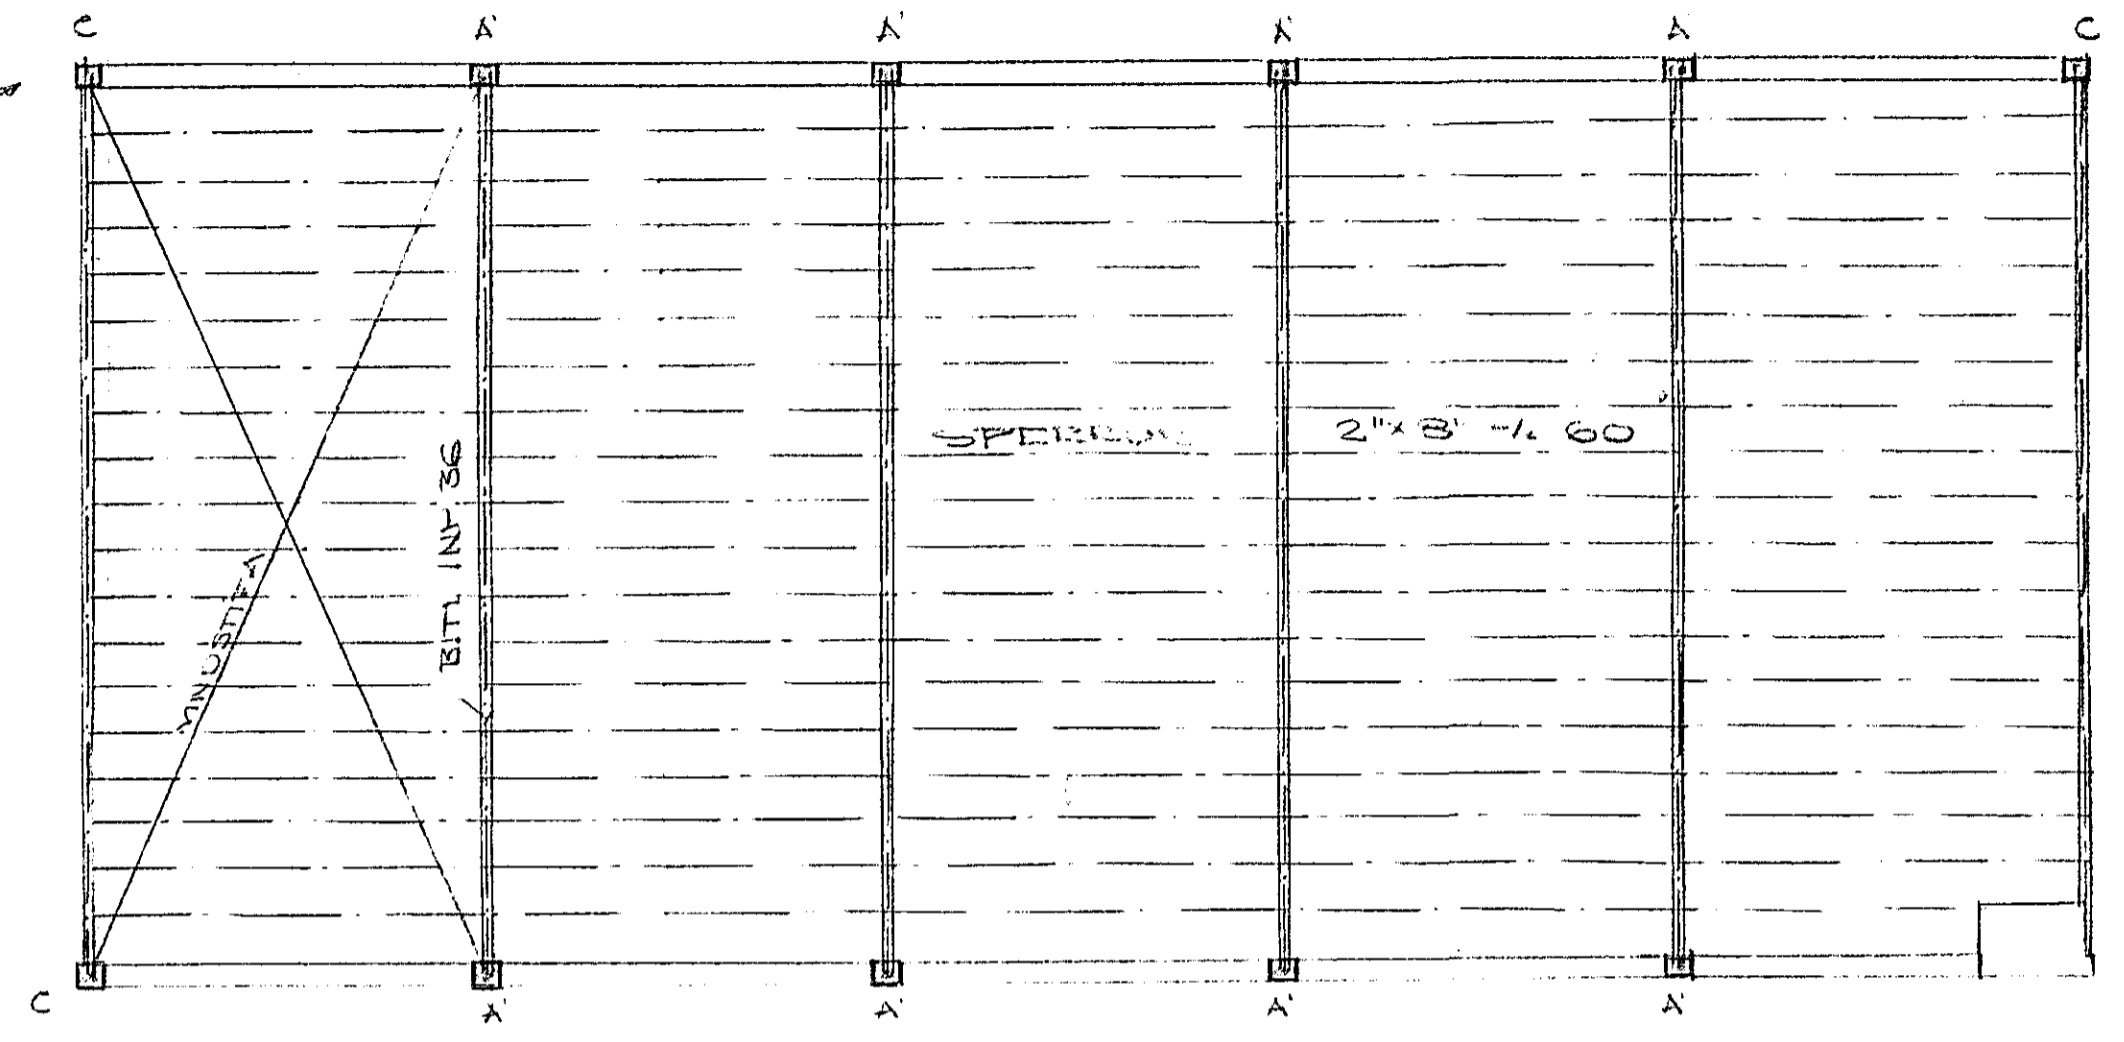



SNID 1:20

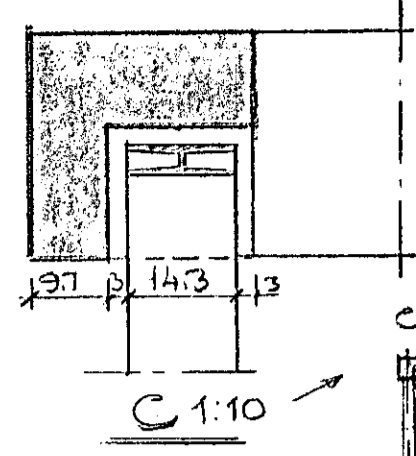


BITA OG SPERDUN 1:100

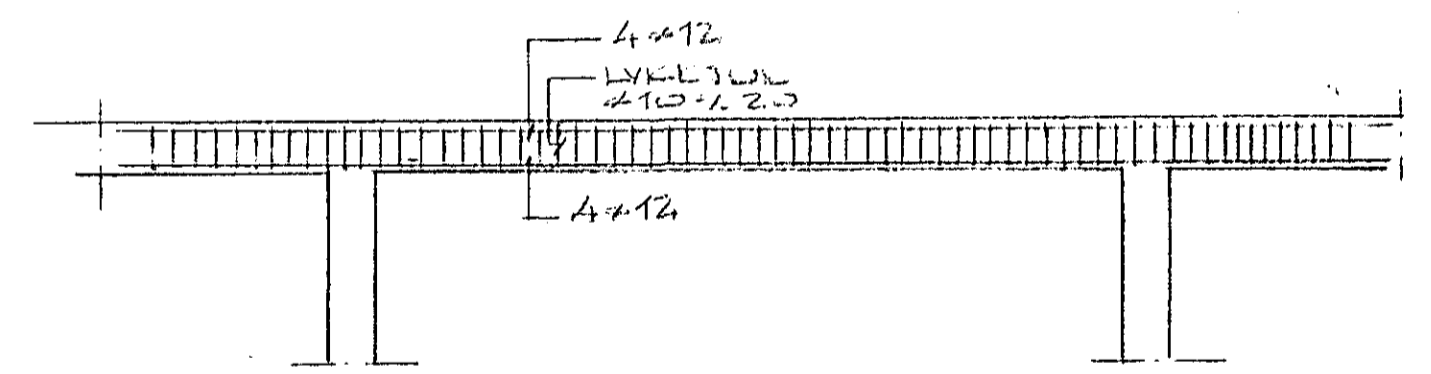


SNID Í BITA Á LANGHILID 1:50

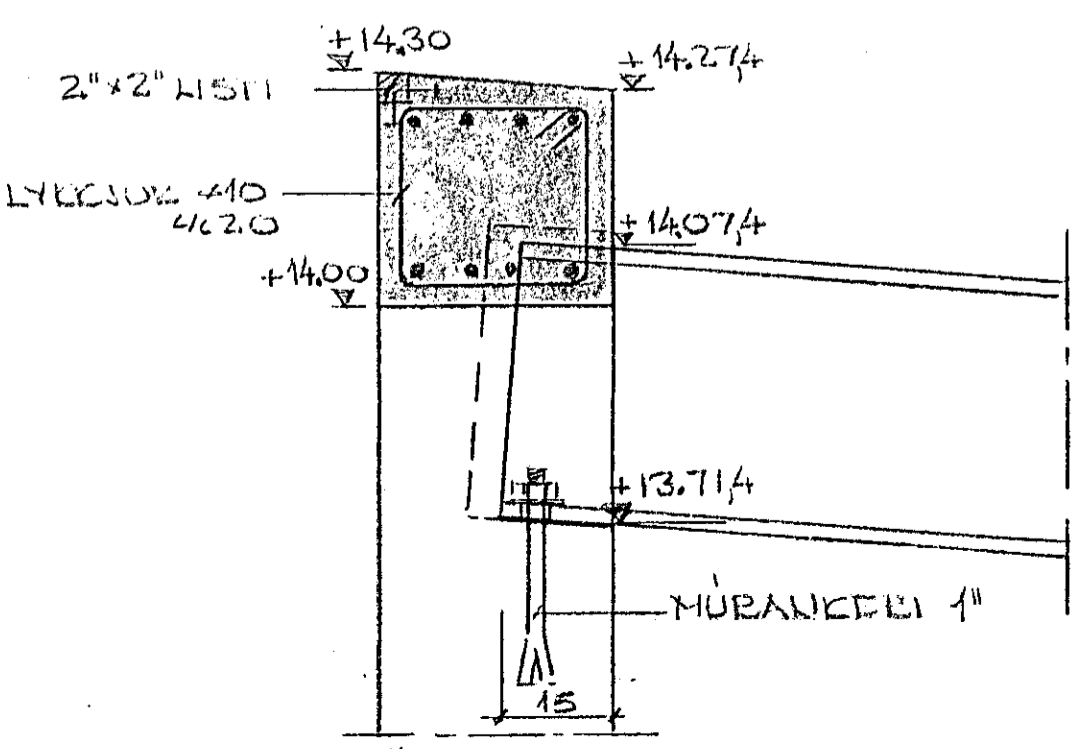

A 1:10

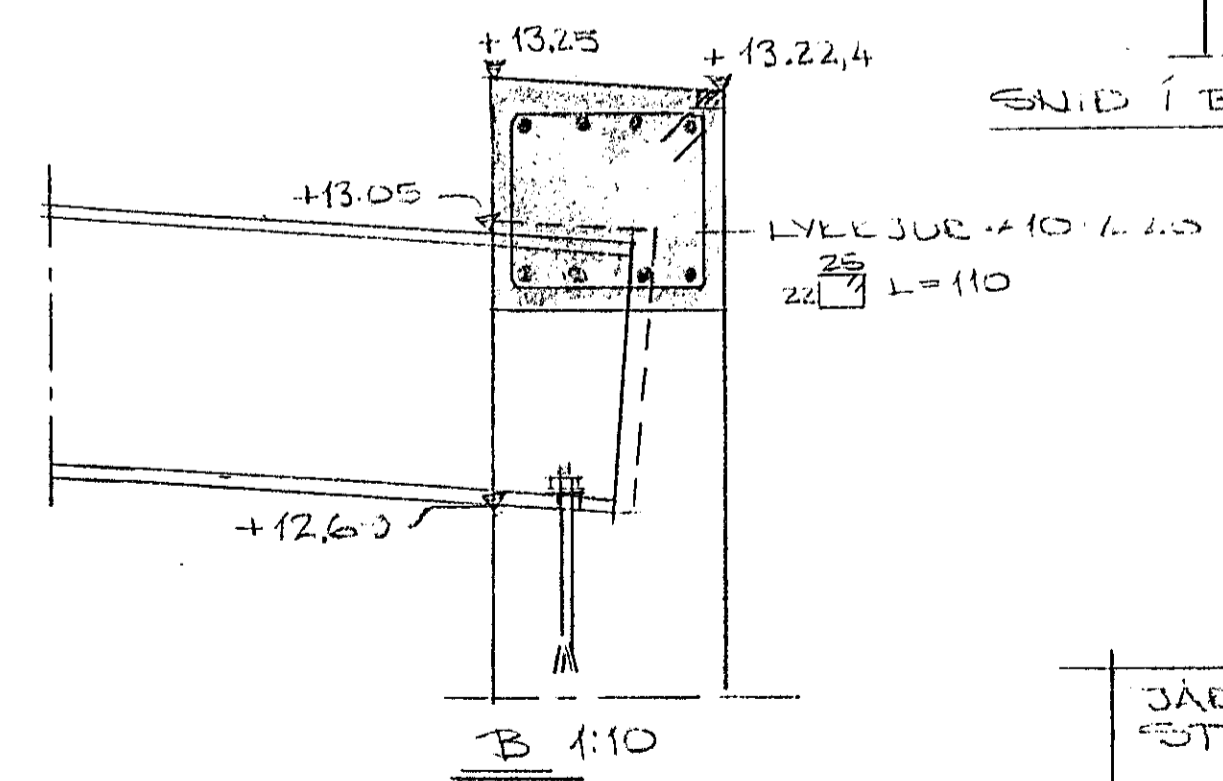

B 1:10

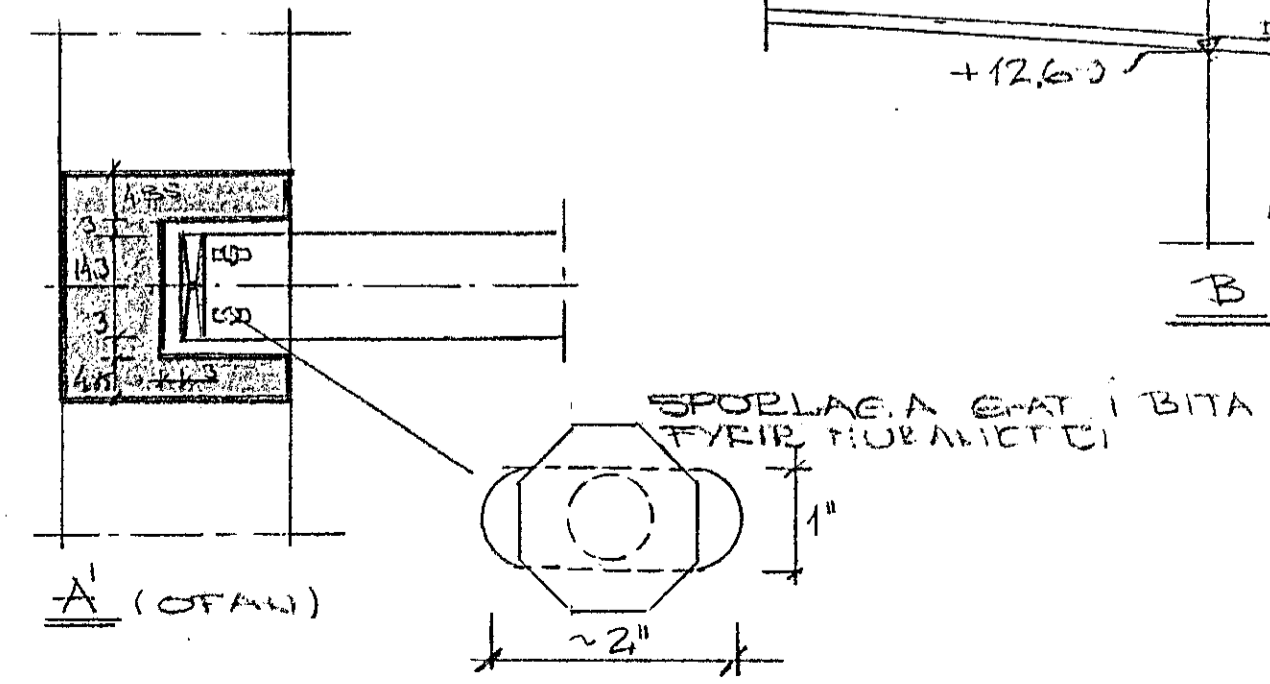

A (OFAN)

JÆLI ST 37
STÆVPA K 250

DALSHIRANUN NÚR 7 HAFNAEFTILDI		SIGURDUR ODDSSON TÆNIFRÆÐINGUR	
SULUR, BITAR, SPERDUN	MEV 1:100, 502019	TEIEN S.O	022.02
	DAES	TEIEN S.O	